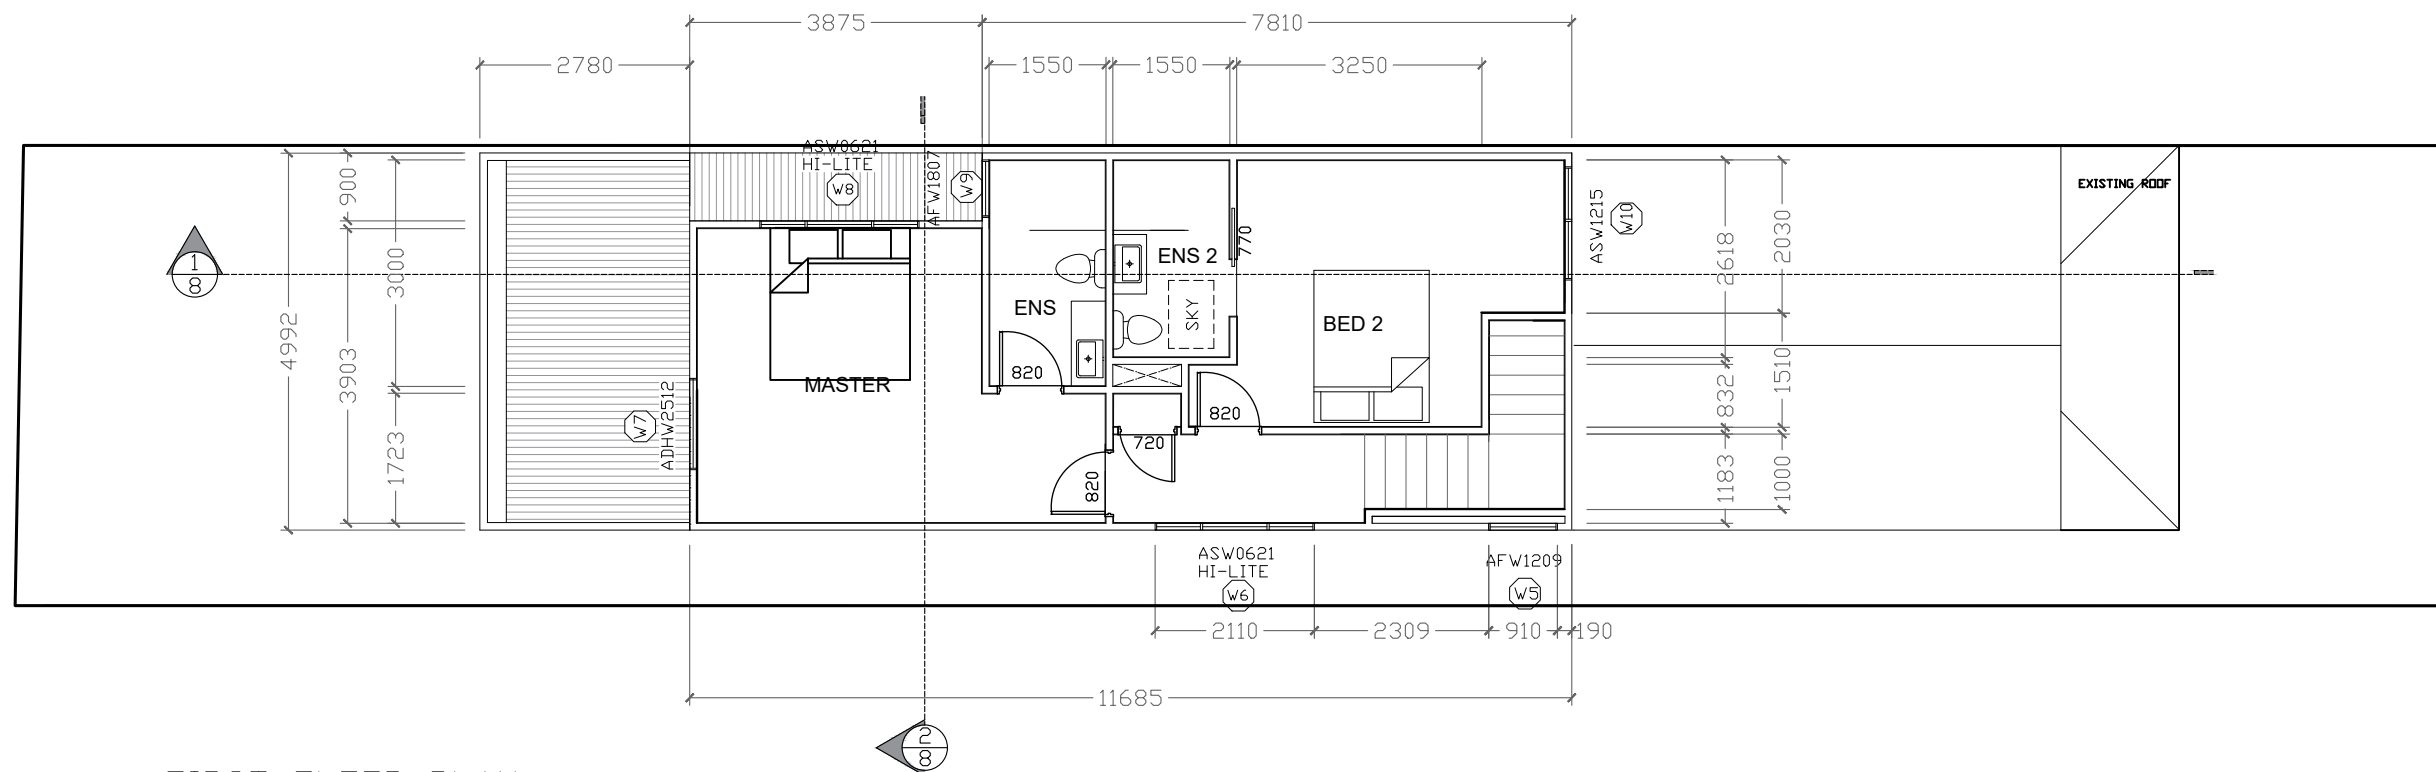


|                 |                  |                  |
|-----------------|------------------|------------------|
| SCALE 1:100     | DATED : 17/10/23 | PROJECT NO. CH02 |
| DRAWN BY : J.C. | SHEET NO 5       | ISSUE NO. C      |