




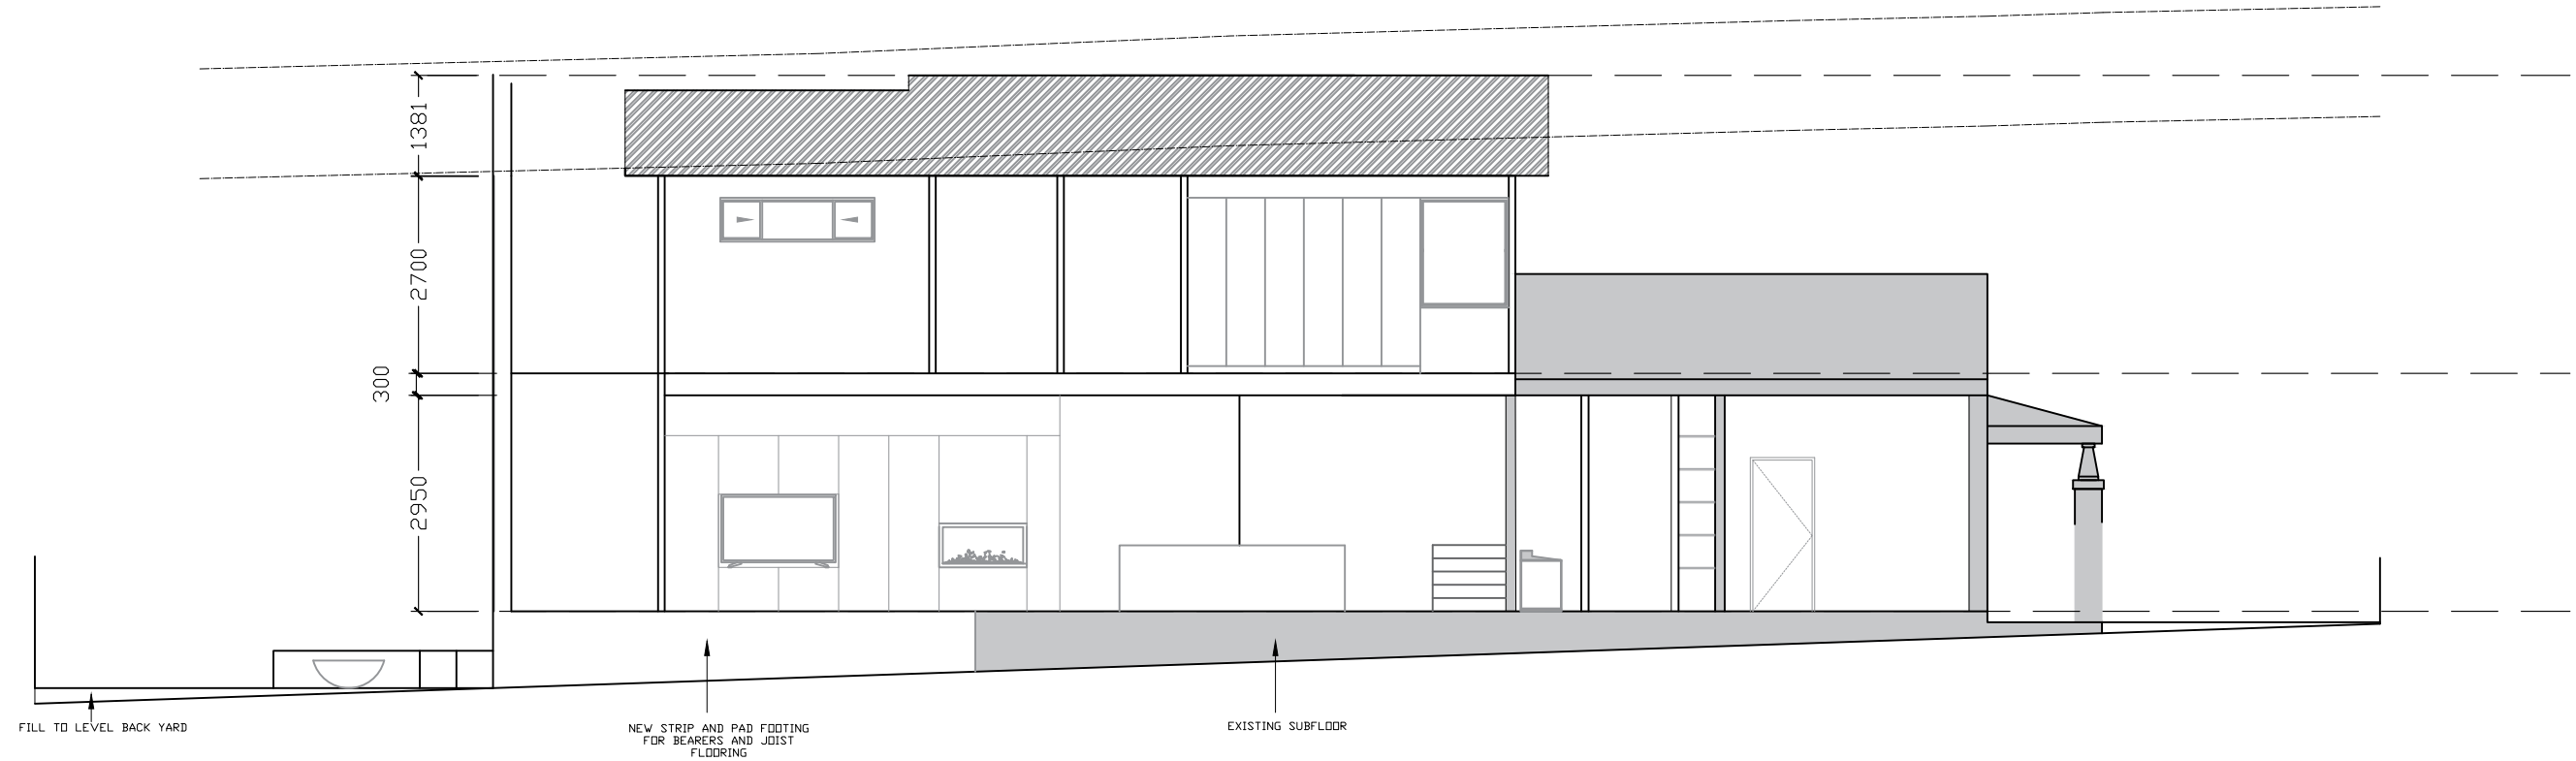

1 CROSS SECTION
1 : 100

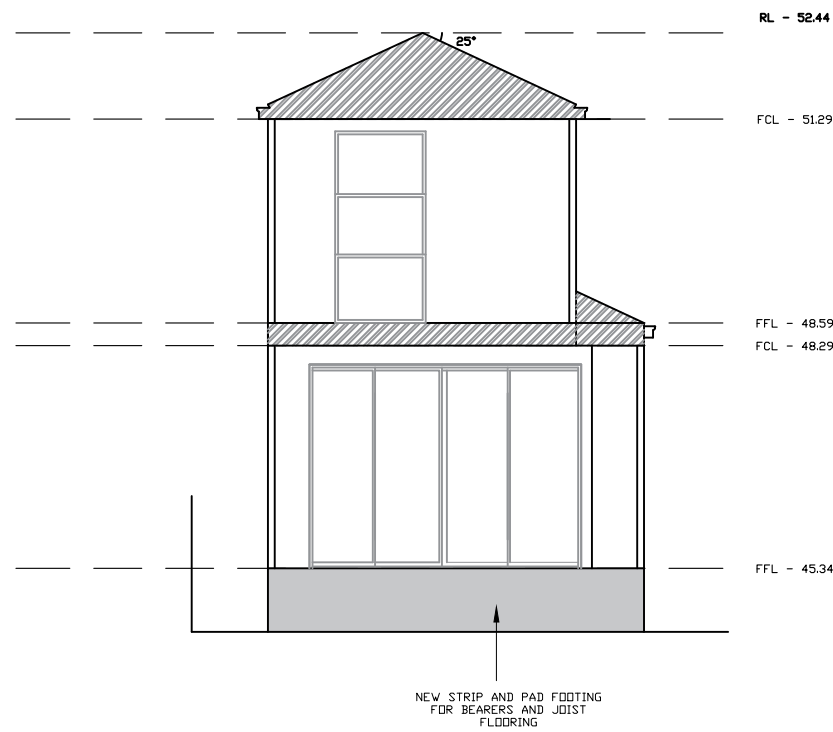

2 CROSS SECTION
1 : 100

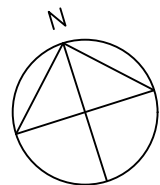

No.	REVISION	DATE
A	FOR DA	16/06/23
B	REVISION FOR D.A	02/09/23
C	FOR CONSTRUCTION	17/10/23

PROPOSED EXTENSION AT
71 BEDFORD STREET
EARLWOOD. NSW. 2206
FOR MR. J. CHAN AND MS. T. HA

COPYRIGHT IN AND TO THESE PLANS
REMAINS AT ALL TIMES WITH
AVEX BUILDING SERVICES PTY LTD
THESE PLANS SHALL NOT BE USED FOR
ANY OTHER PURPOSE WITHOUT THE
CONSENT OF THE DESIGNER.



AVEX BUILDING SERVICES PTY LTD
54a WETHERILL STREET NORTH
SILVERWATER. NSW. 2128
MOB: 0402 250 862

SCALE 1:100	DATED : 17/10/23	PROJECT NO. CH02
DRAWN BY : J.C.	SHEET NO. 8	ISSUE NO. C