
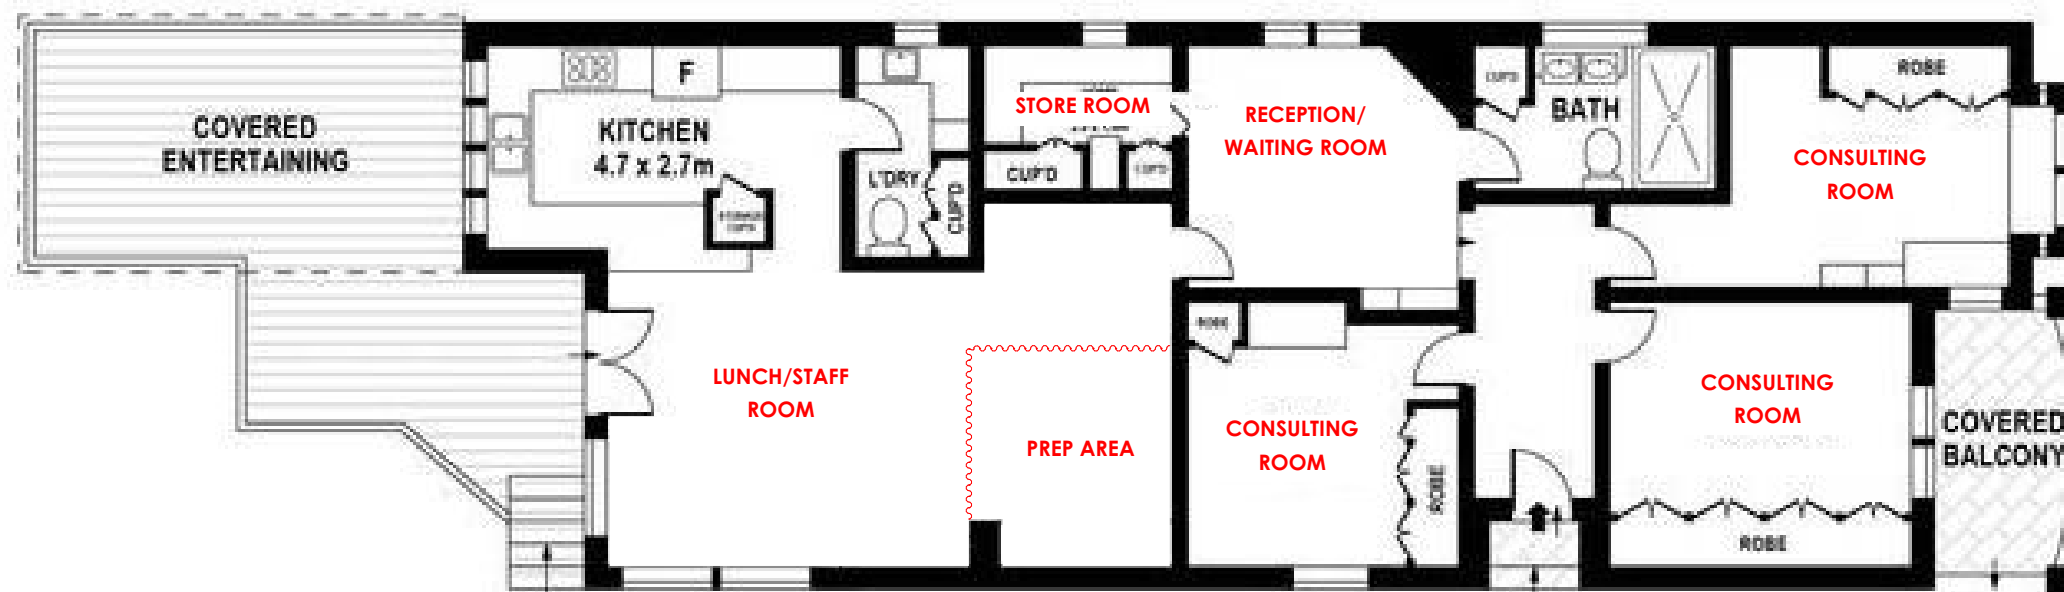


SITE PLAN - N.T.S

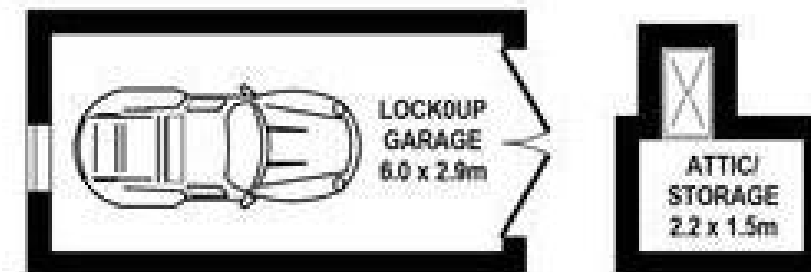

GROUND FLOOR - N.T.S

# 49 BURWOOD ROAD, BELFIELD

PROPOSED CHANGE OF USE - PODIATRY CLINIC

REV A 15/11/2023

FOR MRS. MARY SHINA

