



Department of Planning  
Housing and Infrastructure

Issued under the Environmental Planning and Assessment Act 1979


Approved Application No DA 24/2514

Granted on the 9 May 2024

Signed S Butler

Sheet No 9 of 10

Trench Dimensions		
Location	Dimension	Size
A	Trench Depth	1000mm
B	Trench Width	800mm
C	Air Pipe Diameter	150NB
D	Water Pipe Diameter	150NB

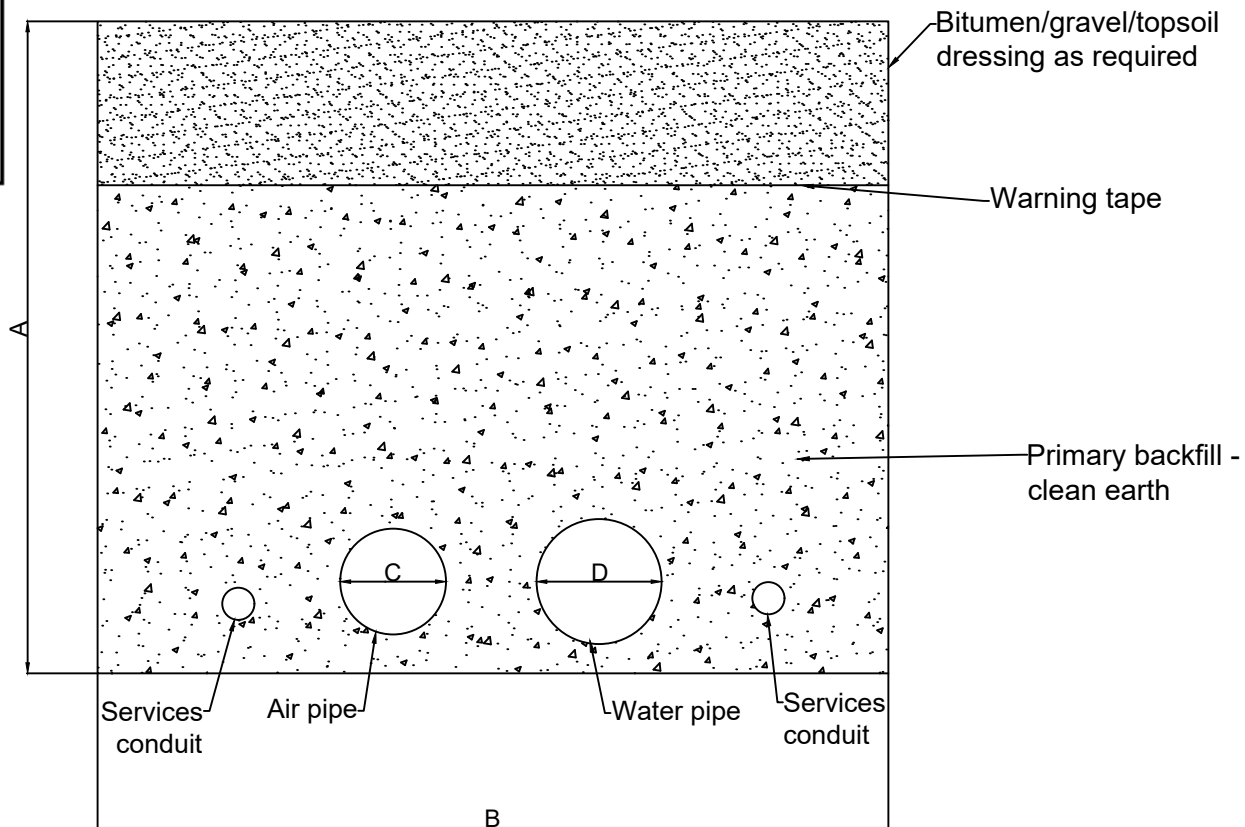

NOTES

- Services Separation Distances within trench, trench depth and trench width as per AS 3000 - Electrical Installations and AS 3500 - Plumbing and Drainage
- Electrical marker tape will be installed above electrical and communications services as per AS 3000

DRAWING

Snowmaking Trench Cross Section

PROJECT

Snowmaking Installation



REV	DATE	DESCRIPTION
1	21/02/24	Original for DA
DESIGNED BY K. O'Sullivan		CHECKED BY R.Nuridin
SCALE NTS		FILE NAME Snowmaking Trench Cross Section.dwg
SHEET 1/1		