



Department of Planning
Housing and Infrastructure

Issued under the Environmental Planning and Assessment Act 1979


Approved Application No DA 24/2514

Granted on the 9 May 2024


Signed S Butler

Sheet No 10 of 10

TOP VIEW

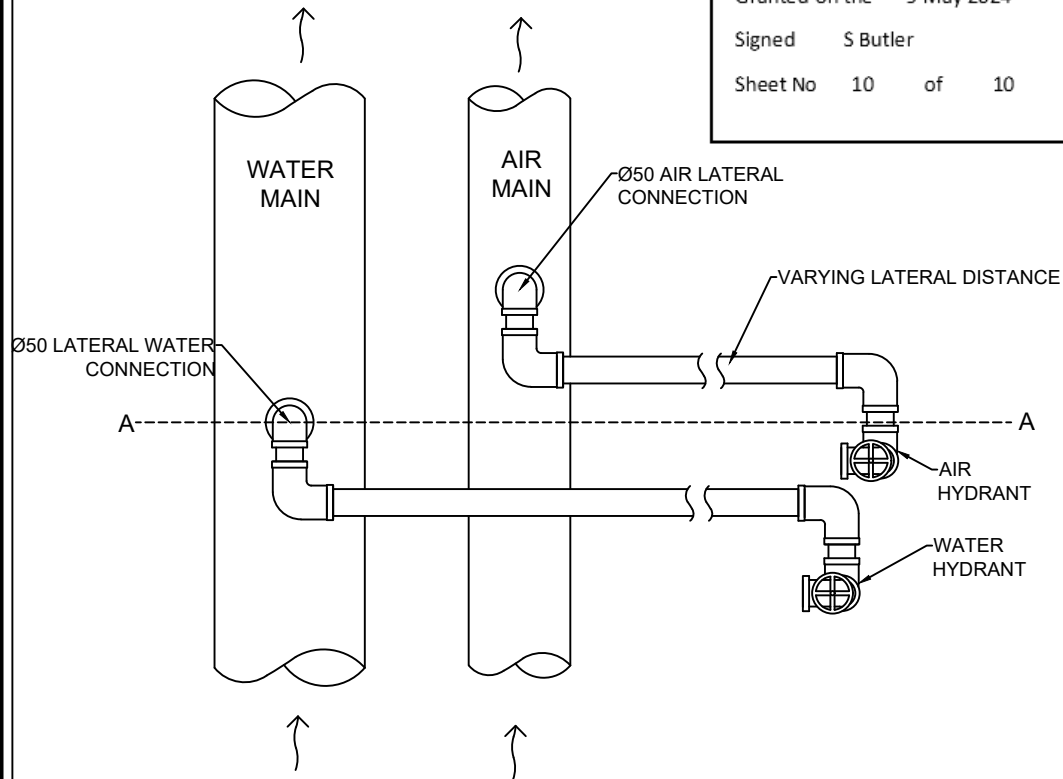

CROSS SECTION A

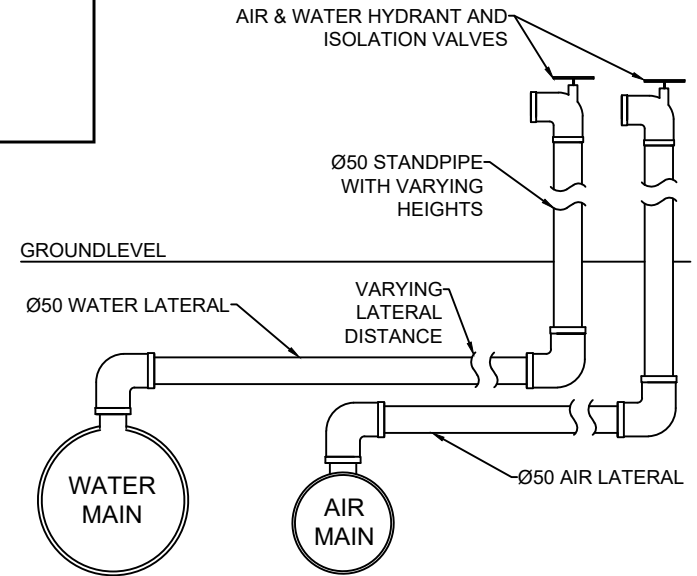

NOTES

- Services Separation Distances within trench, trench depth and trench width as per AS 3000 - Electrical Installations and AS 3500 - Plumbing and Drainage
- Electrical marker tape will be installed above electrical and communications services as per AS 3000

DRAWING

Snowmaking Laterals Connection

PROJECT

Snowmaking Installation



REV	DATE	DESCRIPTION
1	15/03/23	Original for DA
DESIGNED BY K. O'Sullivan		CHECKED BY R. Nuridin
SCALE NTS		FILE NAME Snowmaking Trench Cross Section.dwg
SHEET 1/1		