


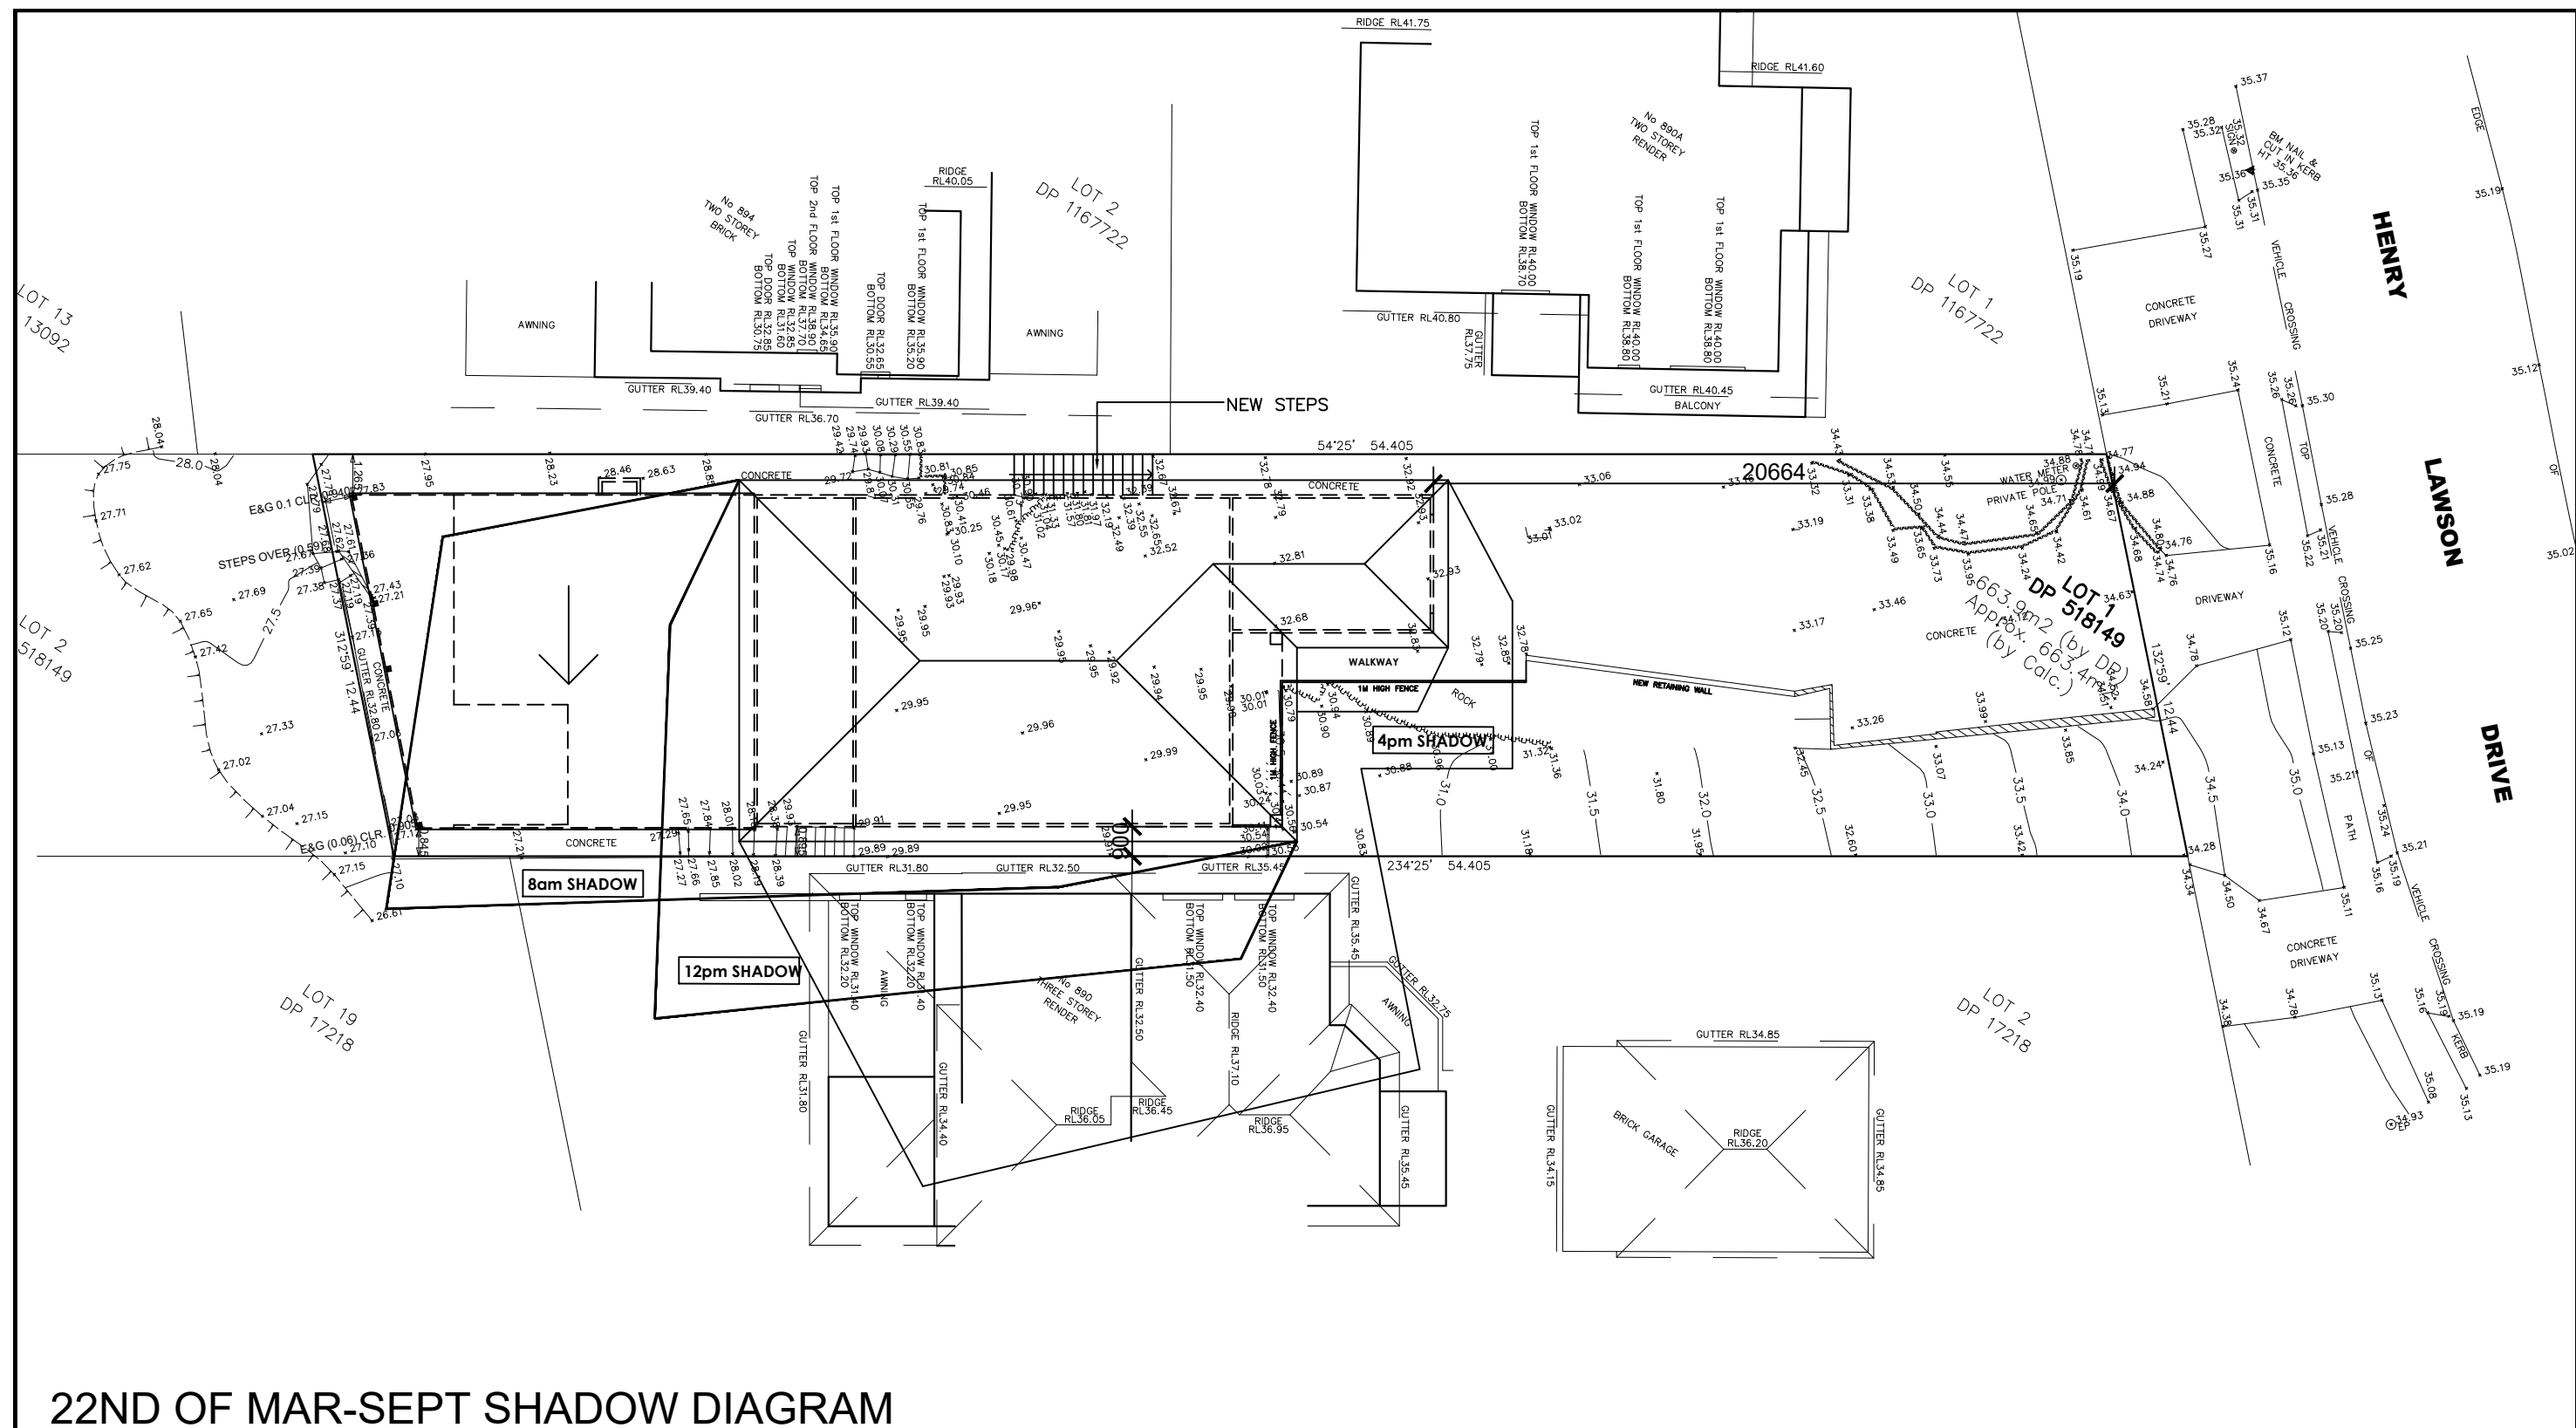

22ND OF MAR-SEPT SHADOW DIAGRAM

REVISION:		DATE:	© ALL RIGHTS RESERVED This plan is the property of inkon plans Any copying or altering of the drawing shall not be undertaken without written permission from inkon plans # DIMENSIONS TO BE READ IN PREFERENCE TO SCALING	inkon plans architectural drafting group	CLIENTS NAME: MR AND MRS MEHREZ ADDRESS: LOT 1/DP518149 892 HENRY LAWSON DRIVE SUBURB: PICNIC POINT NSW 2213 DRAWING TITLE: 22ND OF MAR-SEP SHADOW S	DATE DRAWN: 08.11.2023 DRAWN: CH SCALE: 1:200 DRAWING NO: 14		JOB NO: 20230020
A	DEVELOPMENT APPLICATION							
ALTERATIONS AND ADDITIONS			Phone: (02) 9790 5810 Address: Level 3 Suite 303, Mobile: 0414 671 114 398 Chapel Rd, Bankstown email: charbel@inkonplans.com.au NSW 2200					