


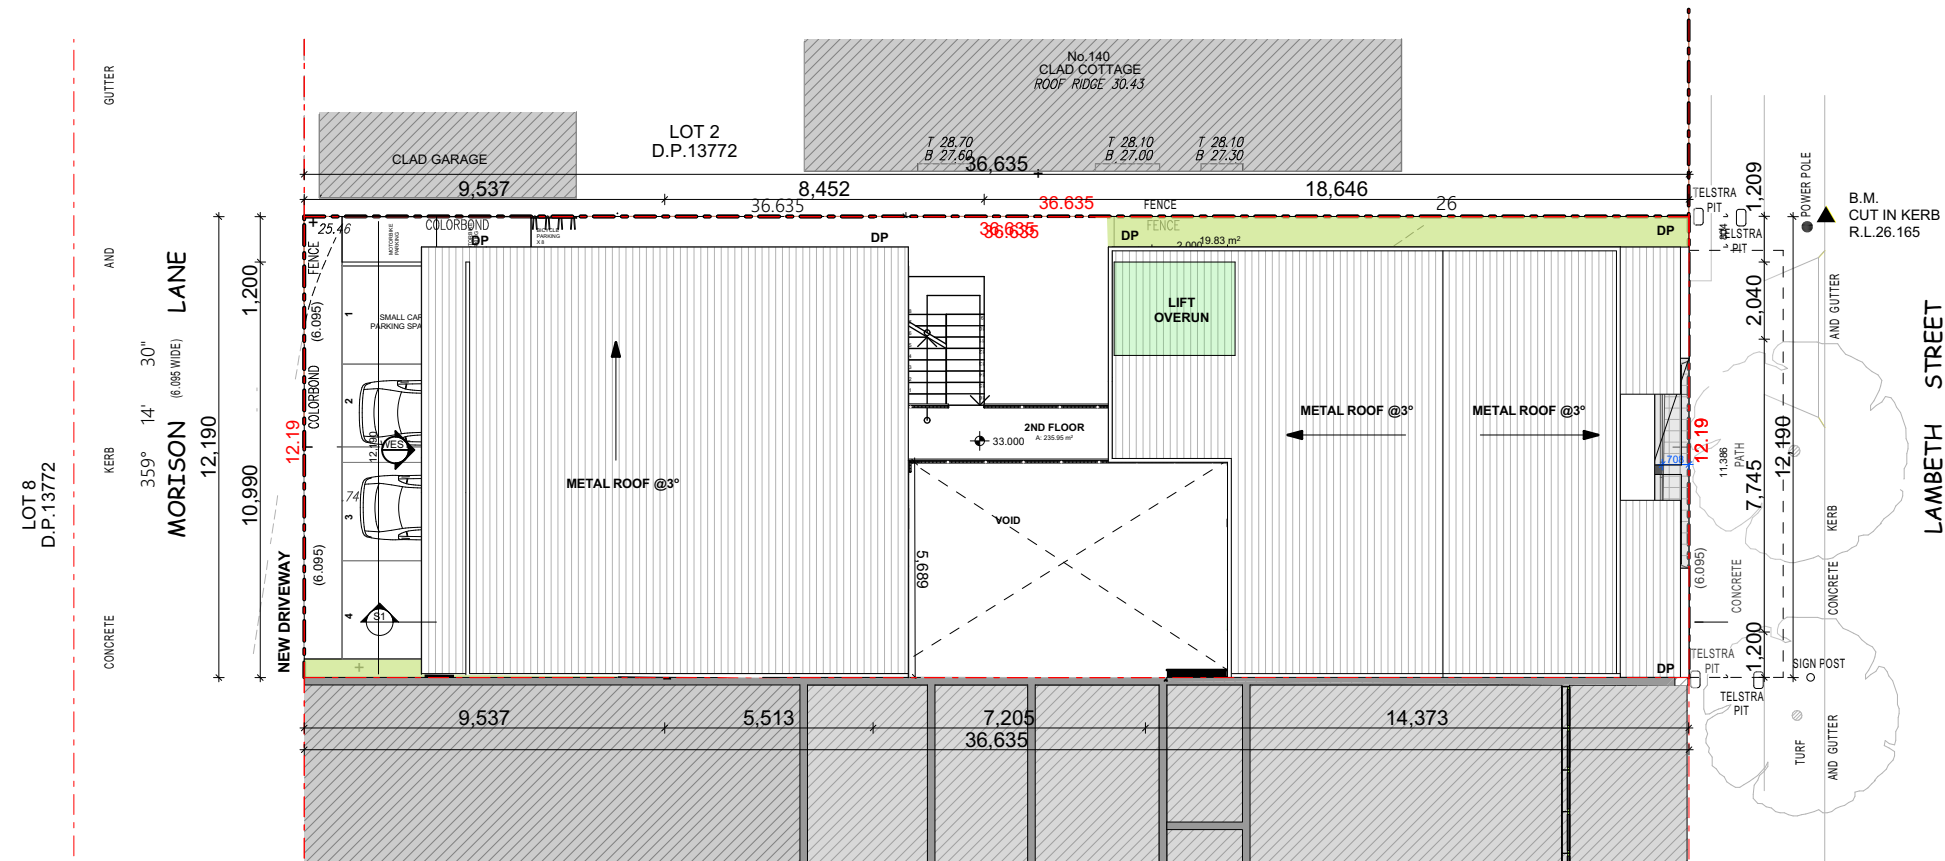

1	SITE PLAN
-	1:200

