



east elevation

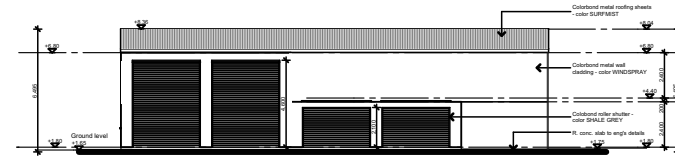


west elevation


COLOR SCHEDULE:

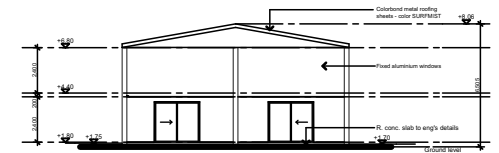

south elevation

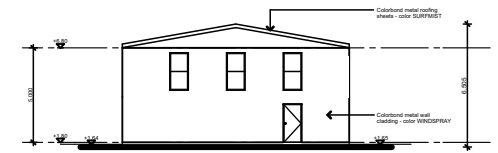

north elevation

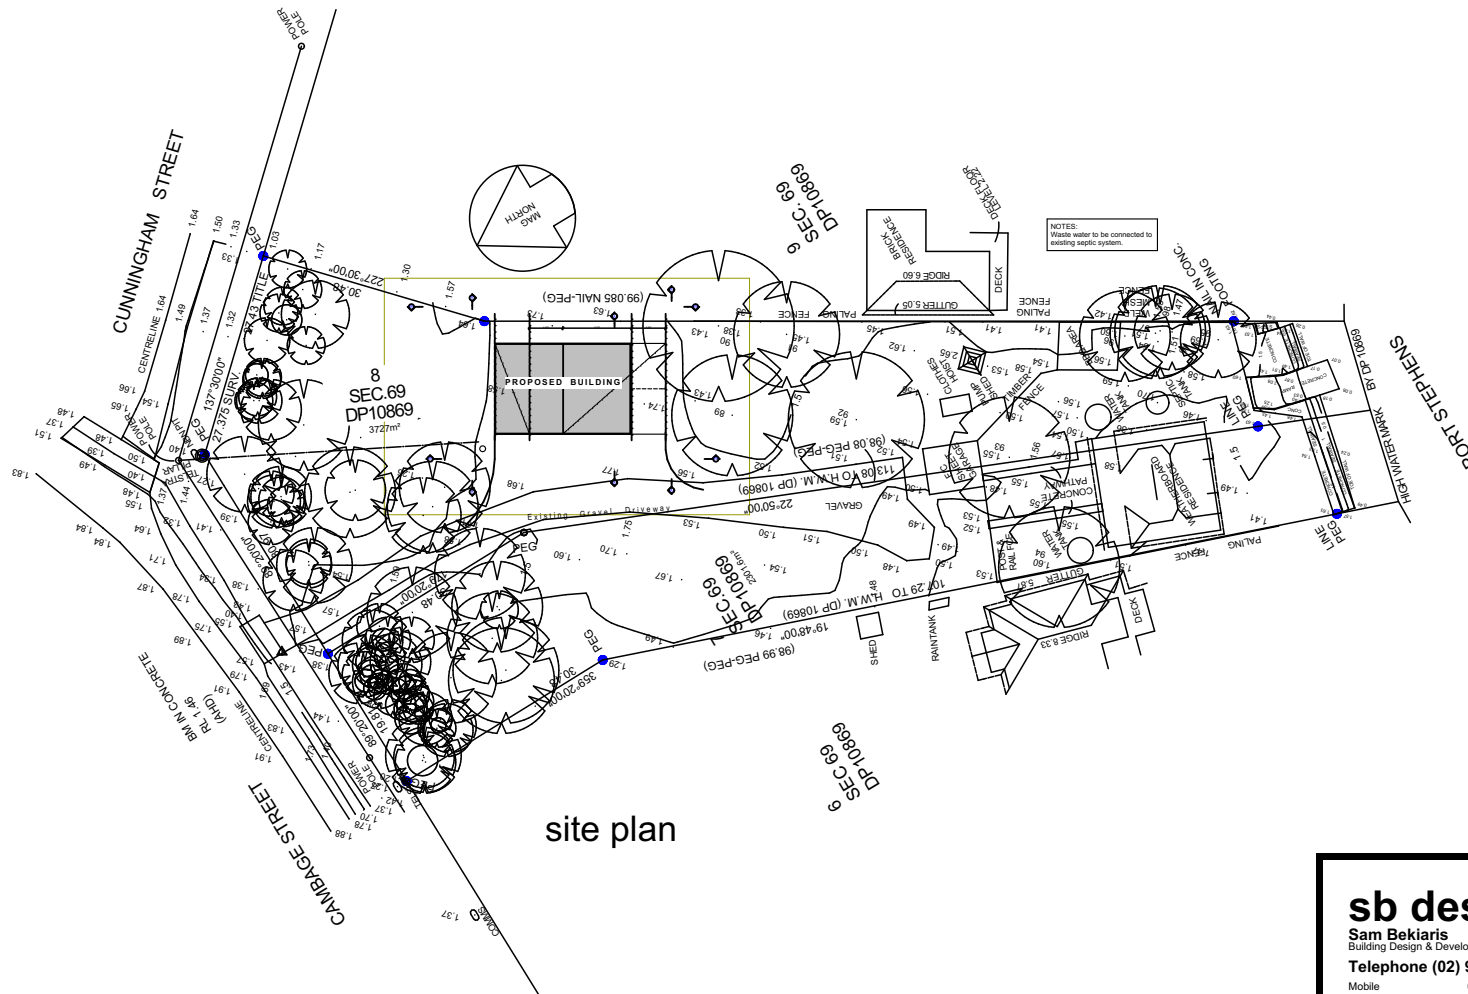

site plan

sb design.

Sam Bekiaris
Building Design & Development

Telephone (02) 9630 7244

Mobile 0418 964 219

Suite 1, 410 Church Street,
North Parramatta NSW 2151

CLIENT

MR & MRS RIZK

NOTIFICATION PLAN

68-70 Cambage Street, Pindimar