


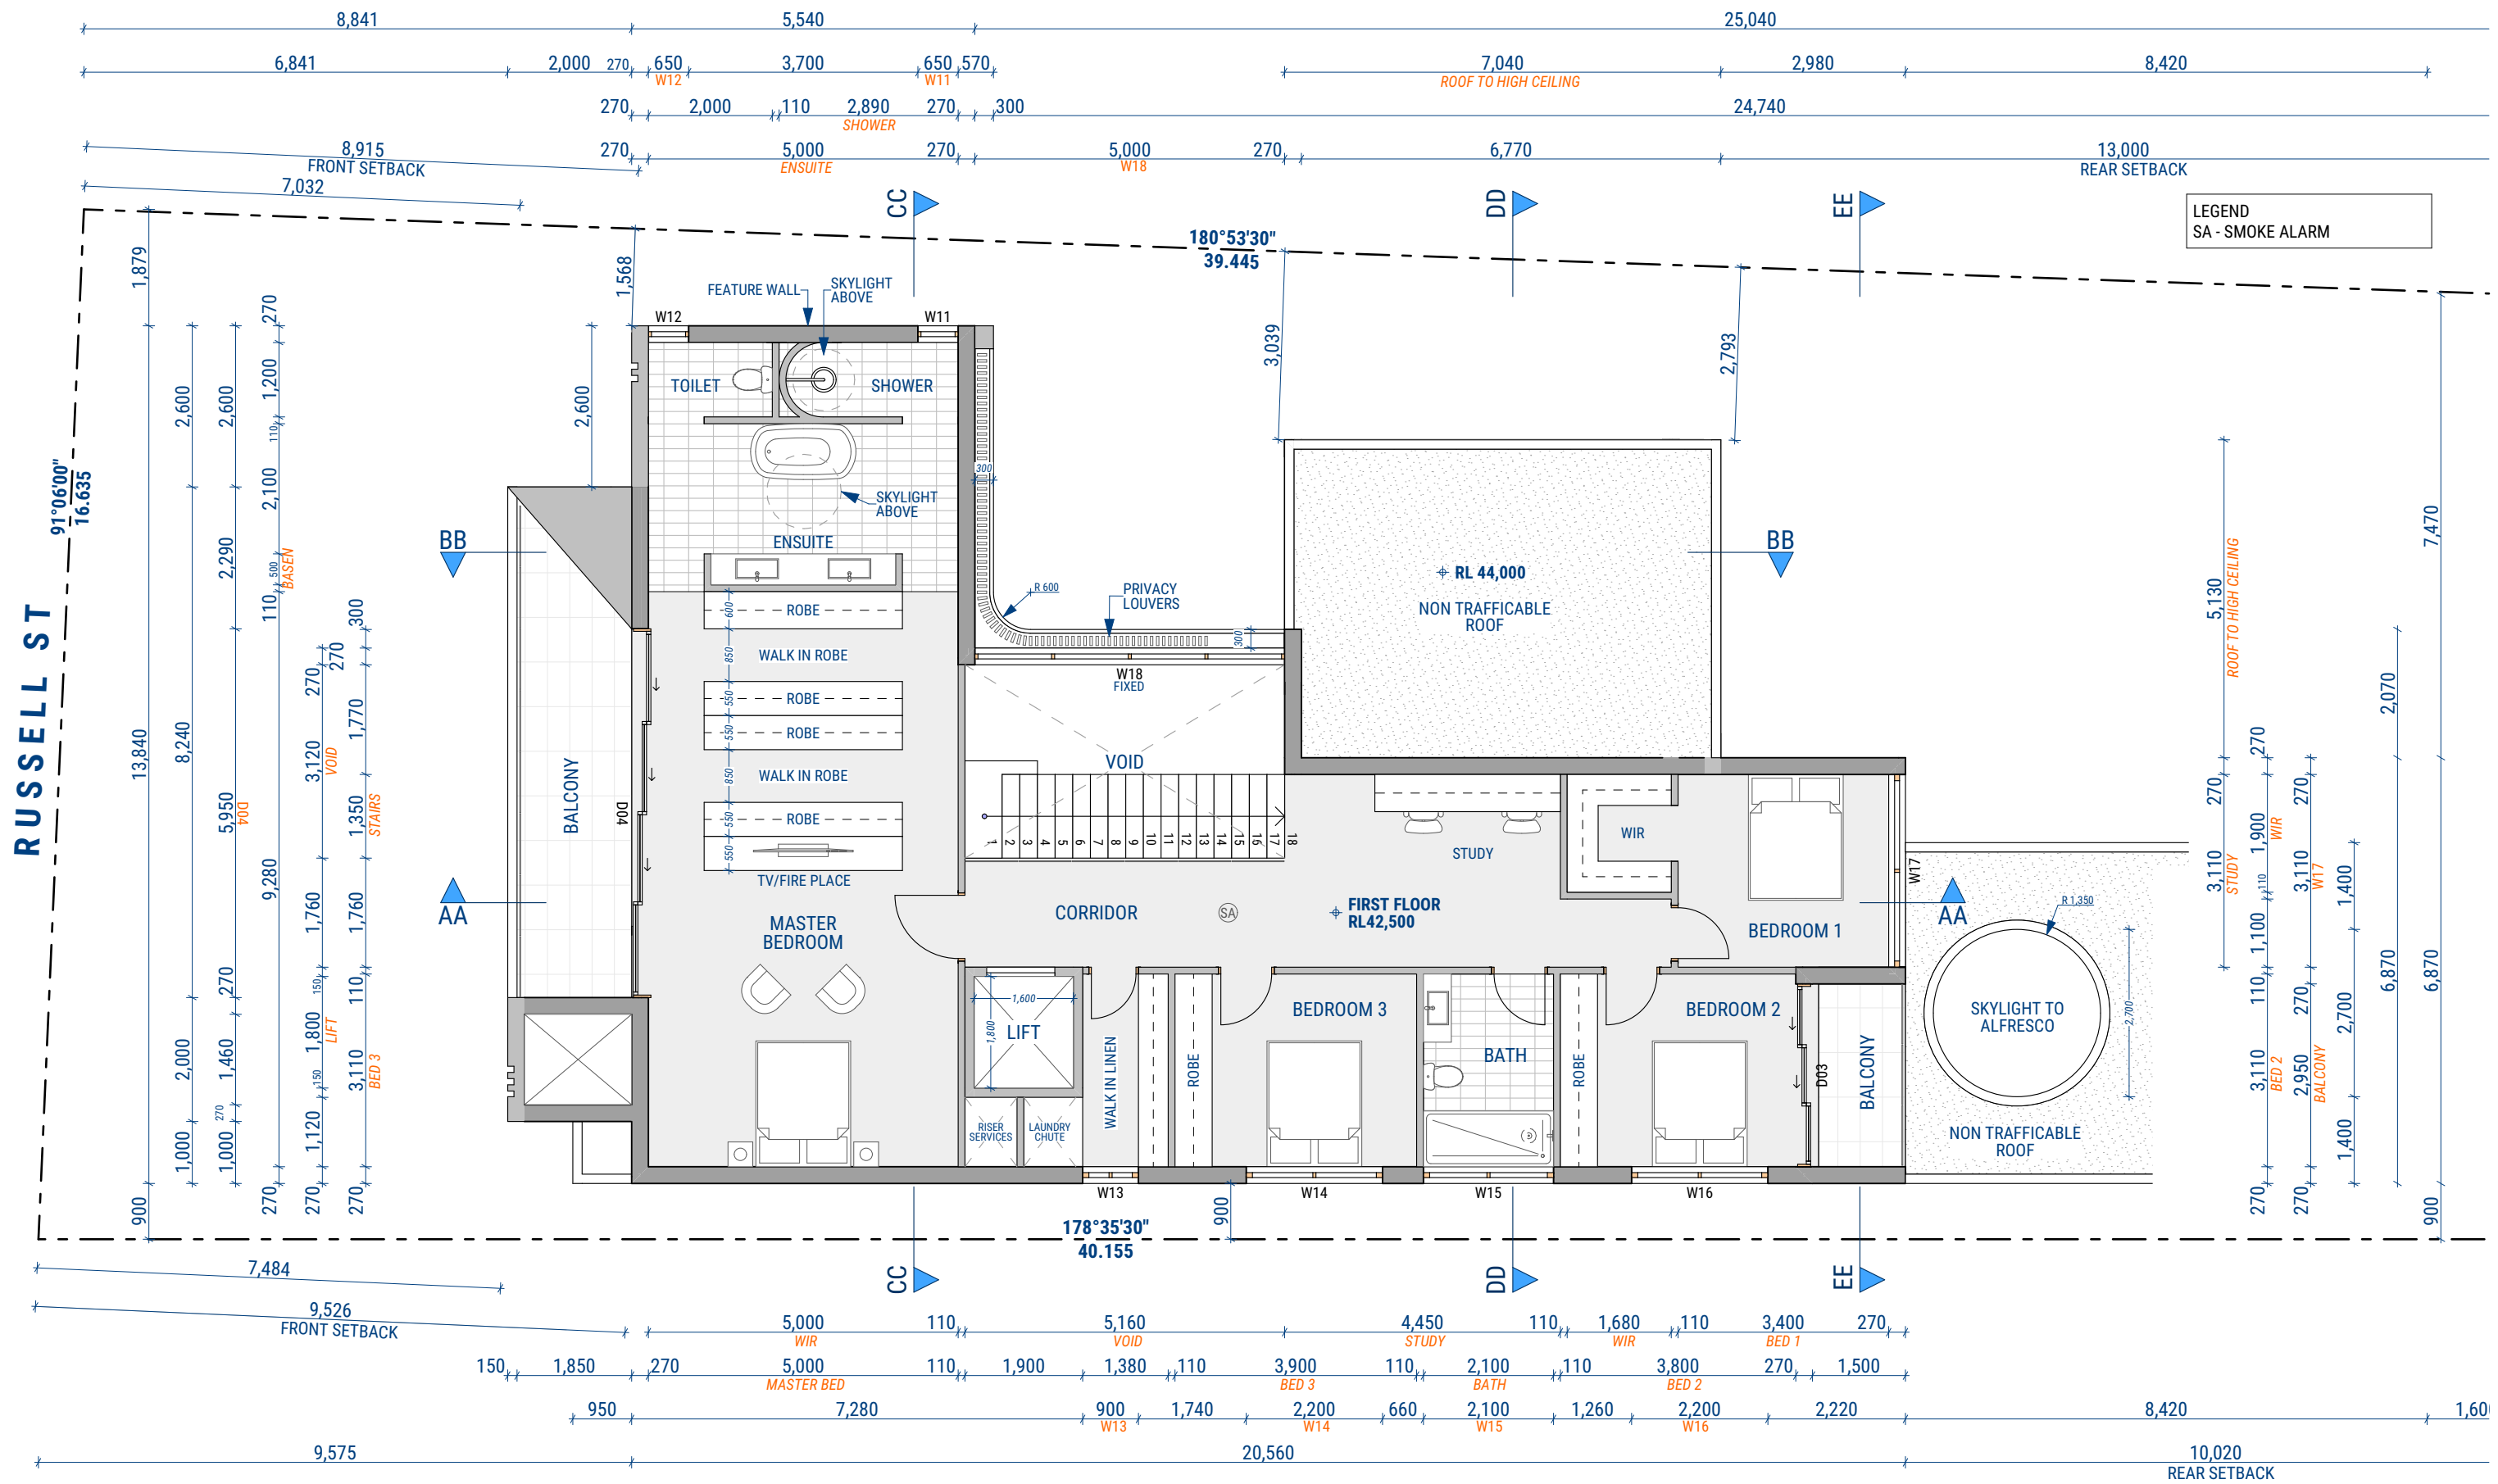

ISSUE	DATE	DESCRIPTION	APP BY	DEVELOPMENT APPLICATION				PROJECT DESCRIPTION		PROJECT NUMBER	DRAWING TITLE	
A	16/10/2023	ISSUE FOR APPROVAL	RM	Do not scale drawings. Use figured dimensions only. Check & verify levels and dimensions on site prior to the commencement of any work, the preparation of shop drawings or the fabrication of components. This drawing is the copyright of RM Designers and is protected under the Copyright Act 1968. Do not alter, reproduce or transmit in any form or by any means without the express permission of RM Designers.	RM DESIGNERS Designer / 0405 204 511 / rabi@rmdesigners.com	CLIENT Mr Sam Sharawneh CONSULTANTS 1. NSW LAND SERVICES 2. SDS ENGINEERING 3. PBAPTY		NEW SINGLE DWELLING 2 STOREY HOUSE PROJECT LOCATION 33 Russell Street GREENACRE NSW 2190 Australia LOT 20 DP 26321		23002	DA 21 1:100 B	
B	08/01/2023	ISSUE FOR APPROVAL	RM									
				Designer / 0405 204 511 / rabi@rmdesigners.com		DRAWING NUMBER		SCALE		ISSUE		
						DA 21		1:100		B		
						DRAWING STATUS		NOT FOR CONSTRUCTION		A3		