


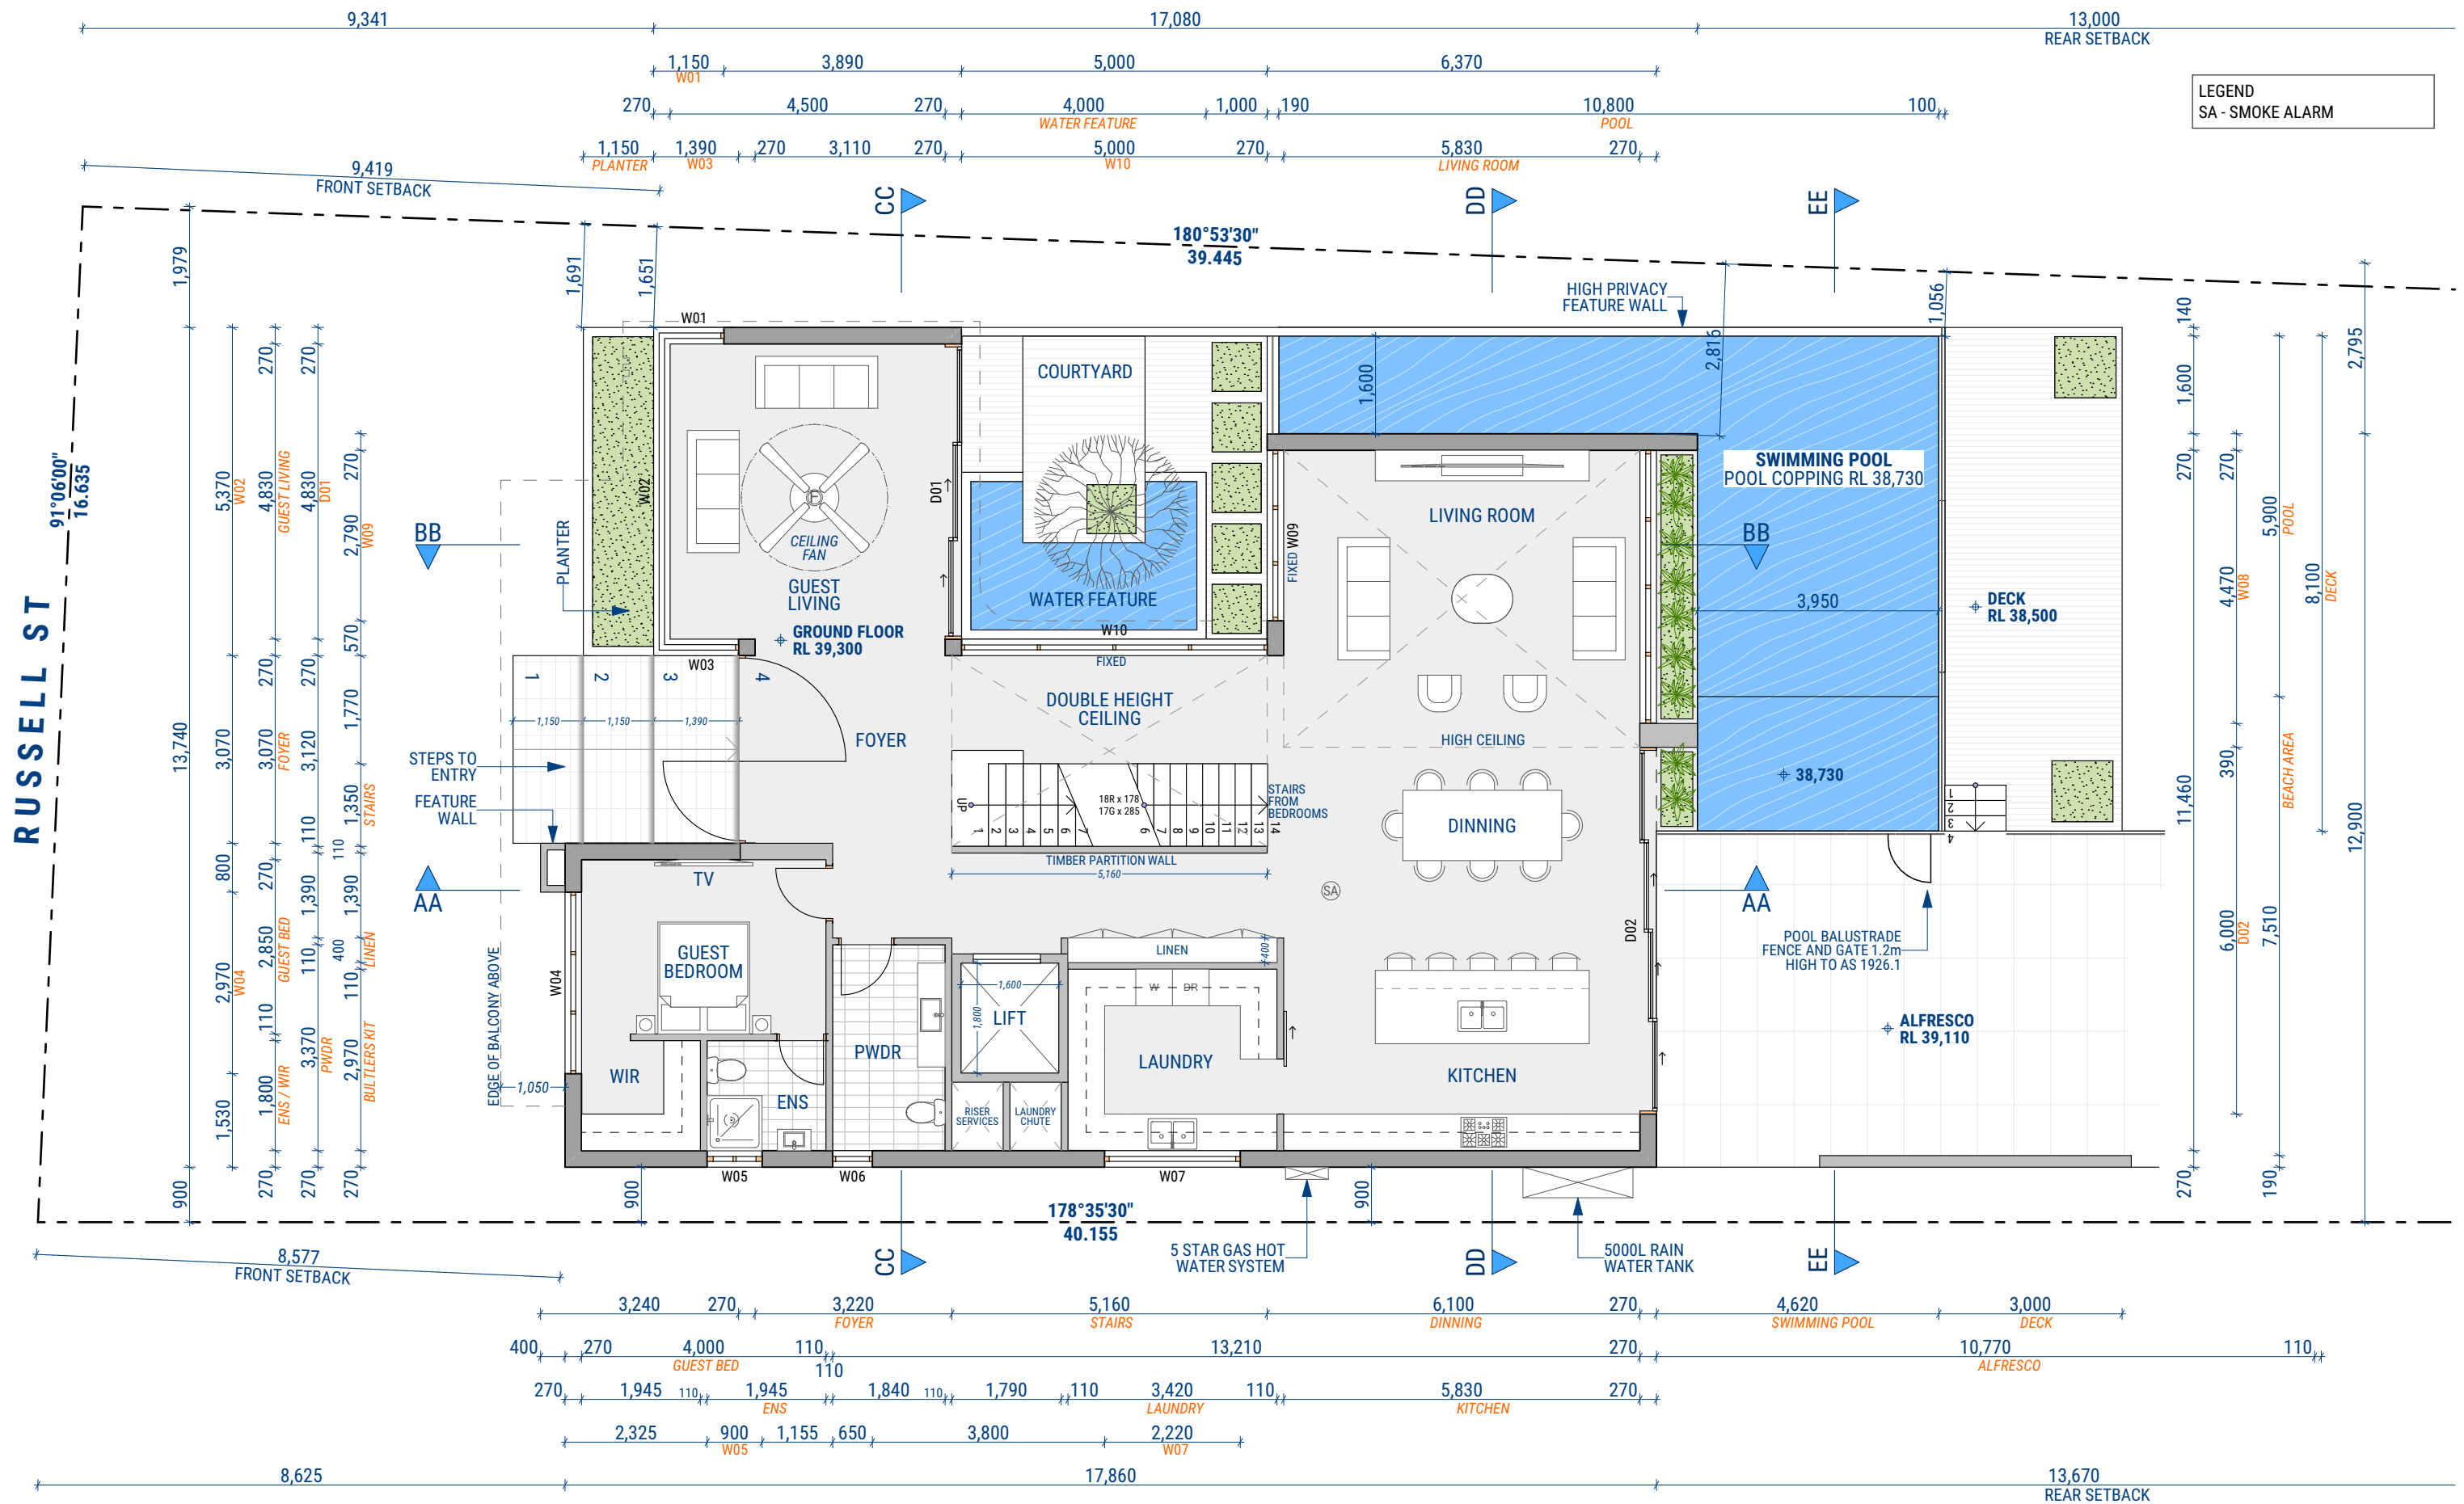

DEVELOPMENT APPLICATION			
ISSUE	DATE	DESCRIPTION	APP BY
A	16/10/2023	ISSUE FOR APPROVAL	RM
B	08/01/2023	ISSUE FOR APPROVAL	RM

Do not scale drawings. Use figured dimensions only. Check & verify levels and dimensions on site prior to the commencement of any work, the preparation of shop drawings or the fabrication of components.

This drawing is the copyright of RM Designers and is protected under the Copyright Act 1968. Do not alter, reproduce or transmit in any form or by any means without the express permission of RM Designers.

RM

DESIGNERS

Designer / 0405 204 511 / rabi@rmdesigners.com

CLIENT

Mr Sam Sharawneh

CONSULTANTS

1. NSW LAND SERVICES

2. SDS ENGINEERING

3. PBAPTY

PROJECT DESCRIPTION

NEW SINGLE DWELLING

2 STOREY HOUSE

PROJECT LOCATION

33 Russell Street GREENACRE

NSW 2190 Australia

LOT 20

DP 26321

PROJECT NUMBER

23002



DRAWING TITLE

GROUND FLOOR

DRAWING NUMBER

DA 20

DRAWING STATUS

NOT FOR CONSTRUCTION

SCALE

1:100

ISSUE

B

A3