


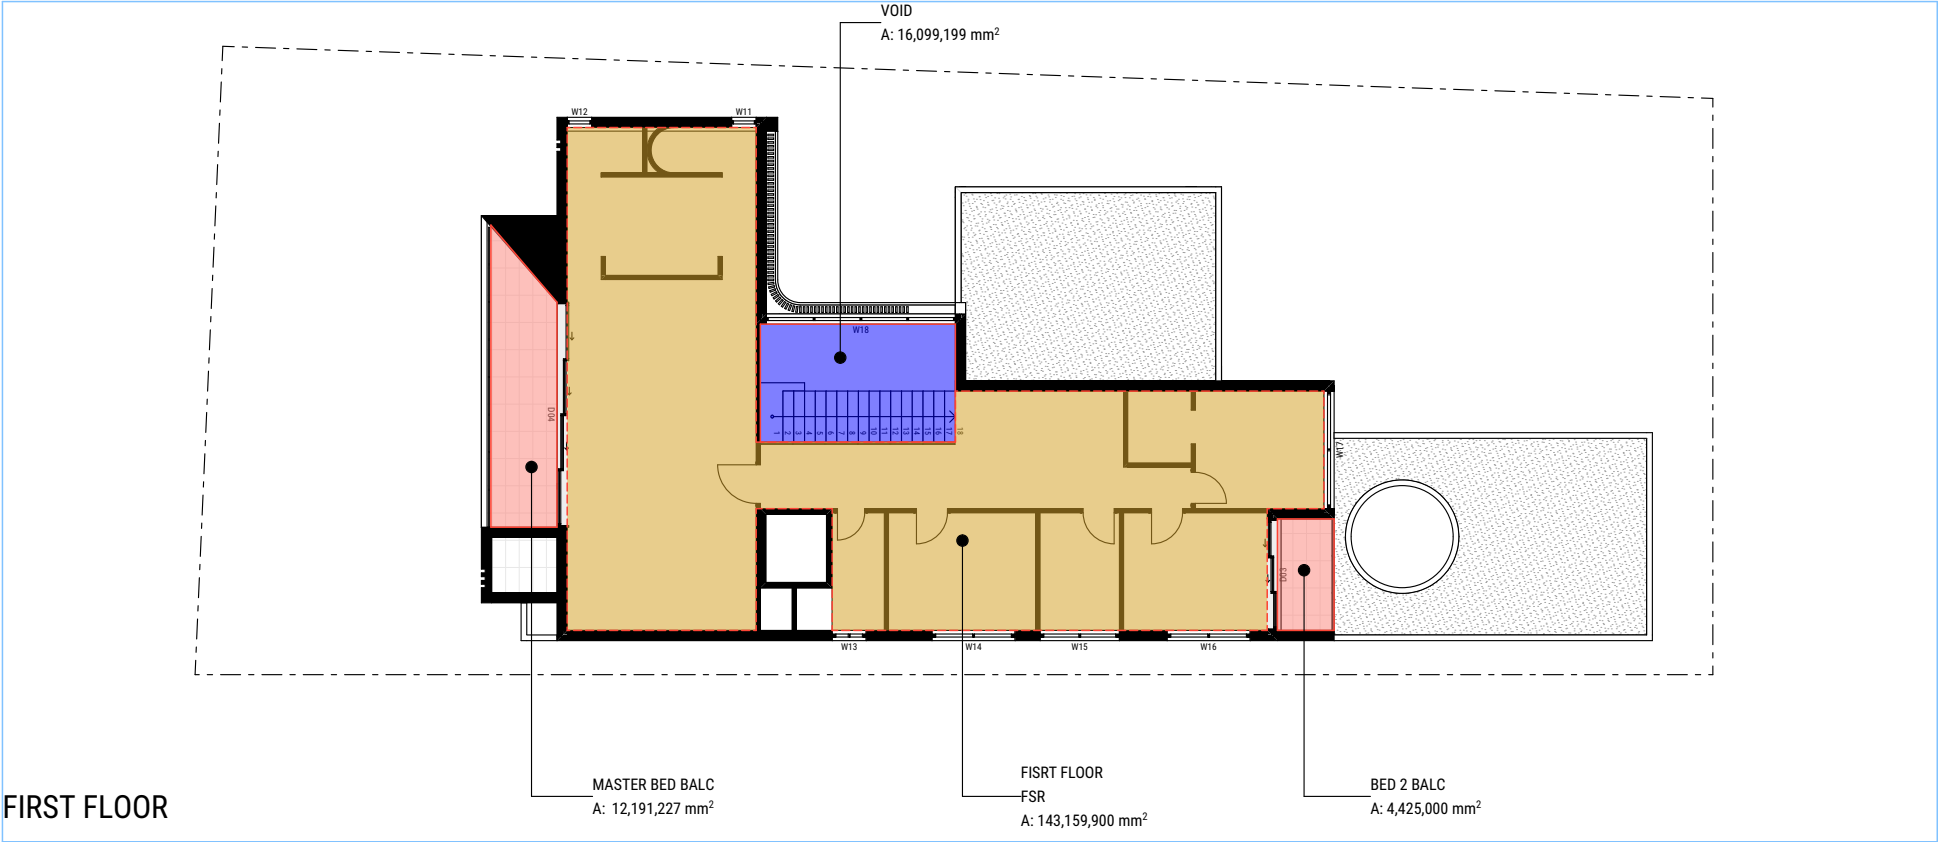

Total Areas		
Zone Number	Zone Name	Measured Area
	ALFRESCO	53.58
	BED 2 BALC	4.43
	FRONTYARD TOTAL	150.82
	MASTER BED BALC	12.19
	POOL	42.91
	POS	80.51
	VOID	16.10
		360.54 m ²
FSR	FISRT FLOOR	143.16
FSR	GROUND FLOOR	172.97
		316.13 m ²
LANDSCAPING	BACKYARD	64.36
LANDSCAPING	FRONTYARD	99.38
		163.74 m ²

ISSUE	DATE	DESCRIPTION	APP BY
A	16/10/2023	ISSUE FOR APPROVAL	RM
B	08/01/2023	ISSUE FOR APPROVAL	RM

DEVELOPMENT APPLICATION

Do not scale drawings. Use figured dimensions only. Check & verify levels and dimensions on site prior to the commencement of any work, the preparation of shop drawings or the fabrication of components.

This drawing is the copyright of RM Designers and is protected under the Copyright Act 1968. Do not alter, reproduce or transmit in any form or by any means without the express permission of RM Designers.



Designer / 0405 204 511 / rabi@rmdesigners.com

CLIENT
Mr Sam Sharawneh

CONSULTANTS
1. NSW LAND SERVICES
2. SDS ENGINEERING
3. PBAPTY

PROJECT DESCRIPTION
NEW SINGLE DWELLING
2 STOREY HOUSE

PROJECT LOCATION
33 Russell Street GREENACRE
NSW 2190 Australia
LOT 20
DP 26321

PROJECT NUMBER
23002



DRAWING TITLE
AREA CALCULATIONS

DRAWING NUMBER SCALE ISSUE
DRAWING STATUS

NOT FOR CONSTRUCTION

A3