
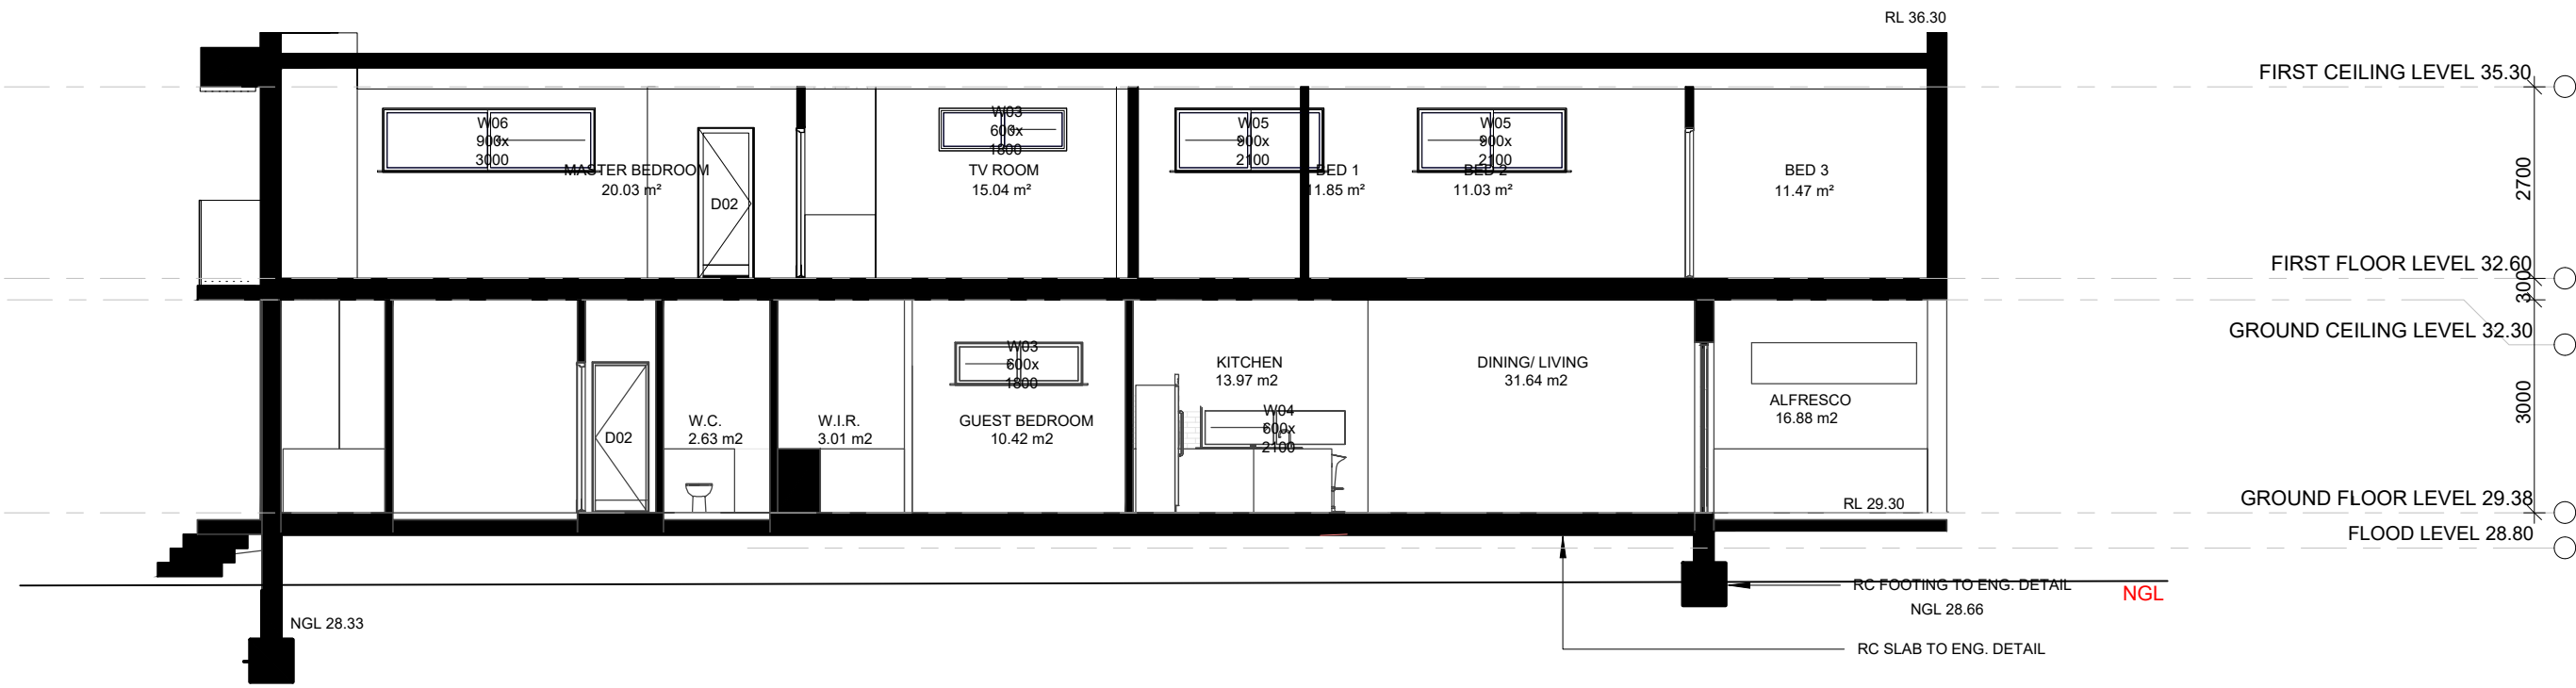


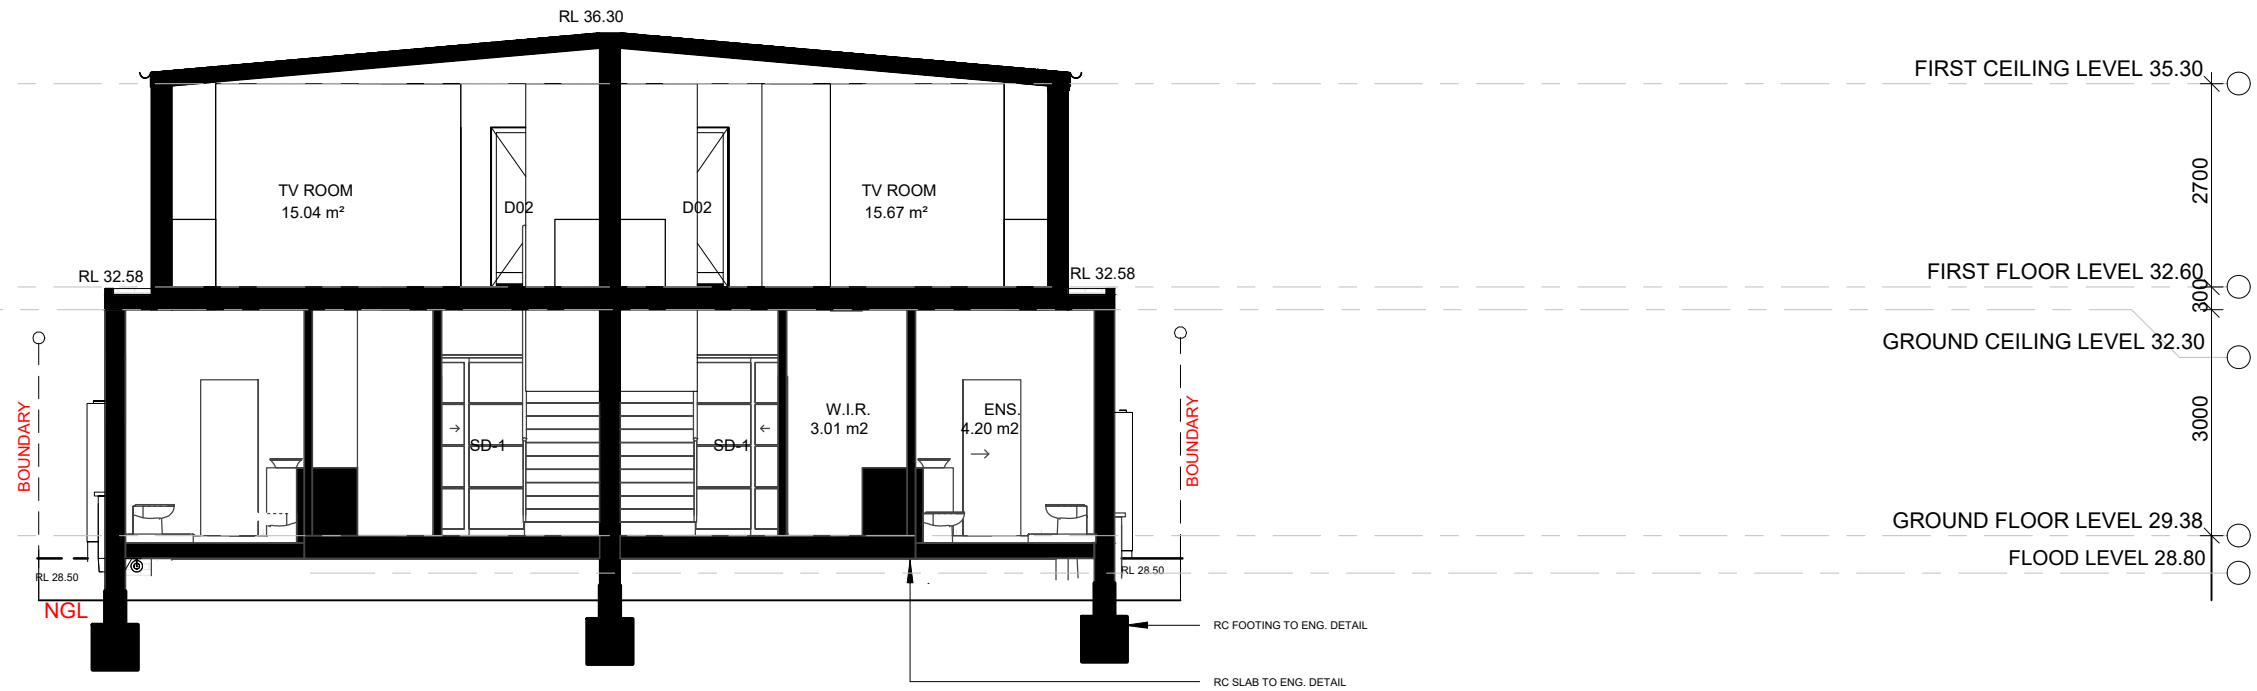

SECTIONS		DESIGNED BY: ALI DAMAJ (M.Sc.Arch)		LOT 19 IN DP 35673 LOCATED AT 197 WELLINGTON ROAD, CHESTER HILL ISSUED FOR DA SUBMISSION	AD ARCH M: 0491 075 774 E: aly.damaj@gmail.com	
SCALE:	1:100	NORTH DIRECTION: 				
DATE DRAWN:	21.02.2024					
SHEET:	12 OF 24					