


LEGEND

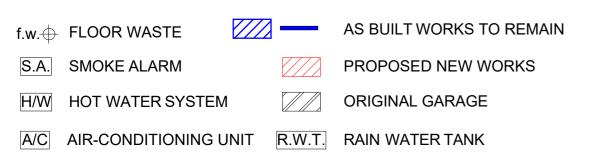

All work on this drawing must not be used or alterered in anyway without the consent from the Premium Quality Group Pty Ltd copyright ©

ISSUE A B	REVISION INITIAL SUBMISSION AMENDED SUBMISSION	DATE 31/07/2023 19/02/2024	PROJECT: 132 Wilbur St, Greenacre NSW 2190	DRAWING No: 5 OF 10 DATE: 28/02/2024	Premium Quality Group Pty Ltd ACN: 665 341 257	
C	AMENDED SUBMISSION	28/02/2024	CLIENT: MR OMAR DADOUN	SCALE: AS SHOWN @A3	E: PQG2023@gmail.com M: +61 490 501 227	Accredited Building
			PROJECT No.: 001/23	DRAWN: HM	40 Hillview Parade Lurnea NSW 2170	Designer No. 6600