


LEGEND

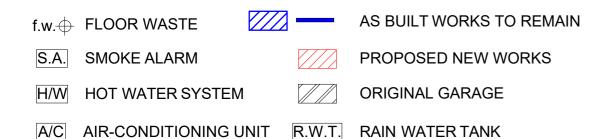

ISSUE	REVISION	DATE	PROJECT:	DRAWING No: 6 OF 10	Premium (
Α	INITIAL SUBMISSION	31/07/2023	132 Wilbur St, Greenacre NSW 2190	DATE: 28/02/2024	ACN: 6
В	AMENDED SUBMISSION	19/02/2024			E: PQG2023(
С	AMENDED SUBMISSION	28/02/2024	CLIENT: MR OMAR DADOUN	SCALE: AS SHOWN @A3	M: +61 490 5
			PROJECT No.: 001/23	DRAWN: HM	40 Hillview Pa 2170

