



SCHEDULE OF FINISHES

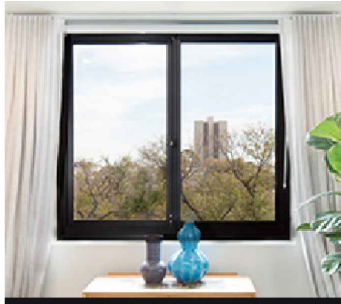

ALUMINIUM FRAMED
SLIDING WINDOWS




TRIMDECK GREY METAL ROOF
FASCIA GUTTER AND
DOWNPIPES.

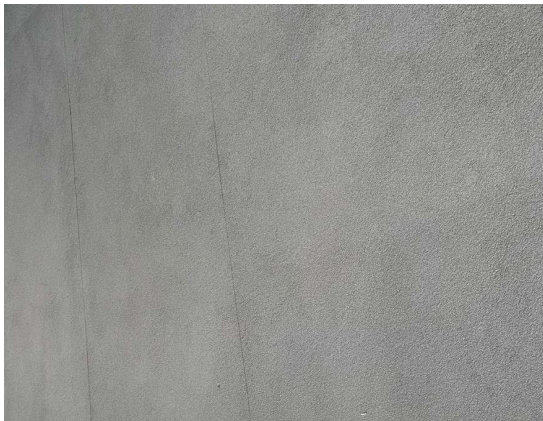


BLUEBOARD LINING (PAINTED
FINISH)



PROPOSED POSITION
2000LT R.W.T.

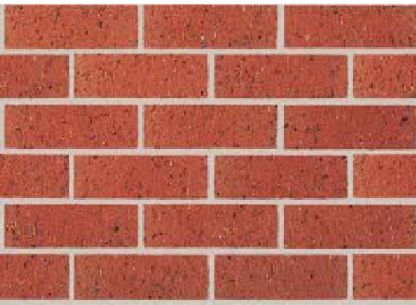

FACE BRICK TO SUBFLOOR
WALLS.

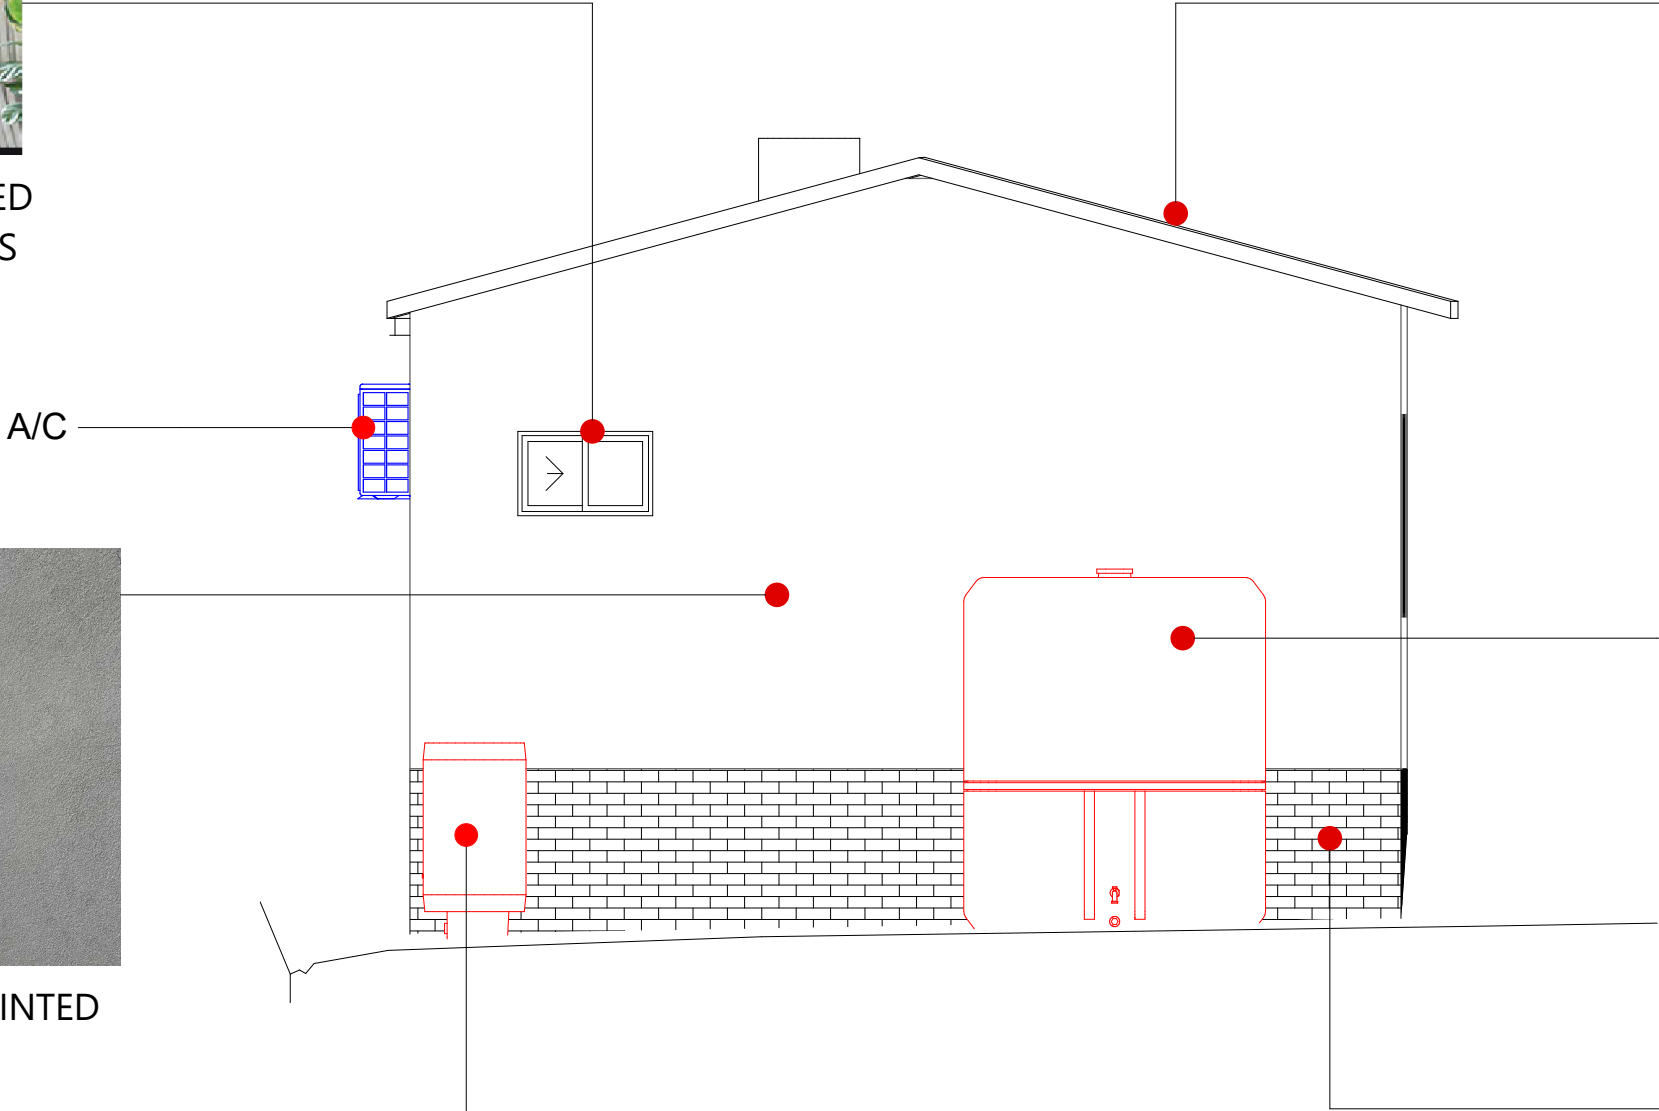

WATER HEATER

A/C

ISSUE	REVISION	DATE
A	INITIAL SUBMISSION	31/07/2023
B	AMENDED SUBMISSION	19/02/2024
C	AMENDED SUBMISSION	28/02/2024

PROJECT:	132 Wilbur St, Greenacre NSW 2190
CLIENT:	MR OMAR DADOUN
PROJECT No.:	001/23

DRAWING No:	10 OF 10
DATE:	28/02/2024
SCALE:	AS SHOWN @A3
DRAWN:	HM

Premium Quality Group Pty Ltd
ACN: 665 341 257
E: PQG2023@gmail.com
M: +61 490 501 227
40 Hillview Parade Lurnea NSW 2170

Premium Quality Group Pty Ltd
Accredited Building Designer No. 6600
bda BUILDING DESIGNERS AUSTRALIA NSW

Allow + or - 200 mm on all RL(S) on plans. All levels are subject to final determination on site.
All work on this drawing must not be used or altered in anyway without the consent from the Premium Quality Group Pty Ltd copyright ©