

BUILDING PLAN ASSESSMENT

Clear of Hunter Water Assets

Reference No: 113363

☒ Water not available for connection

☒ Sewer not available for connection

Date Processed: 11 March 2024

Applicant: BNM Robinson Pty Ltd - Melodie Robinson

Property Location: 106 WOODGLEN CL
PATERSON NSW 2421


PLEASE TAKE INTO CONSIDERATION

This is not a compliance certificate. This stamp indicates that Hunter Water has undertaken an initial assessment of the proposed development to identify possible impacts to our infrastructure. Conditions of Hunter Water easements apply. For information on Hunter Water's processes please refer to our Land Development Manual on our website or contact us on 1300 657 657. Version 3.3 (22 December 2021)

CUT & FILL DETAILS	
A:	500mm fill
B:	0 Cut and Fill
C:	500mm cut
D:	0 Cut and Fill

STORMWATER DETAILS	
-	Stormwater to rainwater tank

Woodglen Close

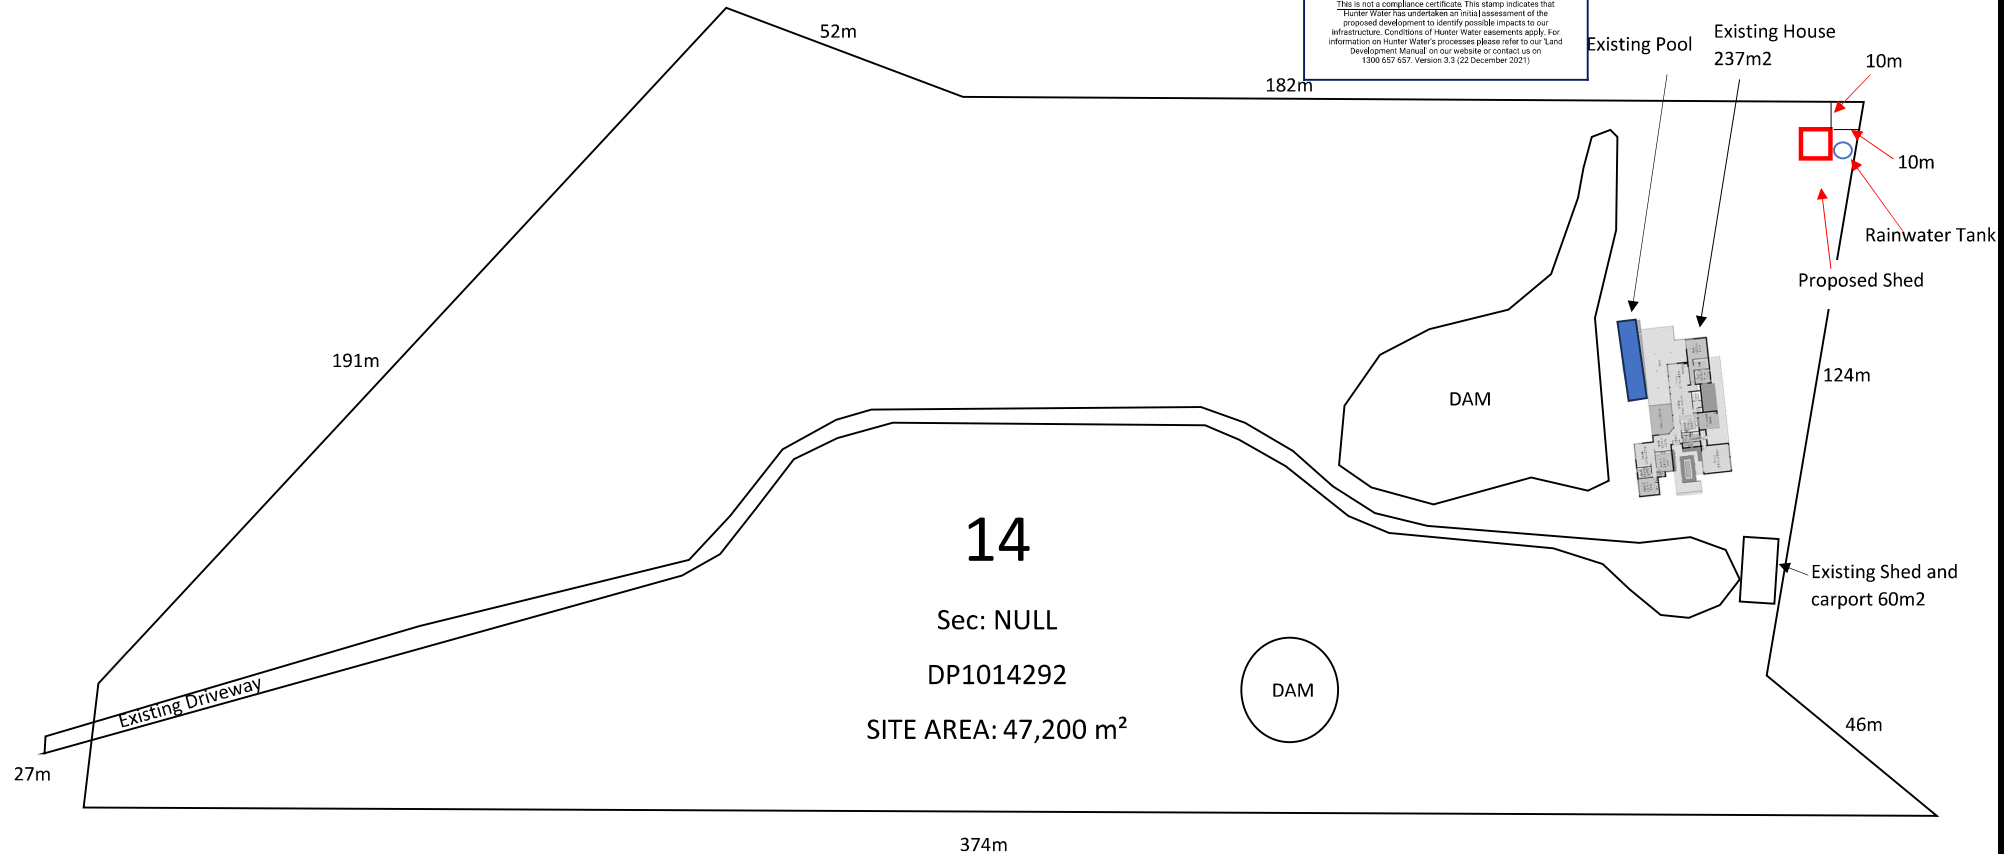

CLIENT: Kimberley Parsons	ADDRESS: 106 Woodglen Cl Paterson NSW 2421	PROPOSAL: 7m x 6.2m x 4m (5.45m apex)	SCALE: NOT TO SCALE
			DRAWN: 1/3/2023



273 New England Highway, Rutherford NSW
T: 02 4052 8207 Mon – Fri 9am to 4.30pm