



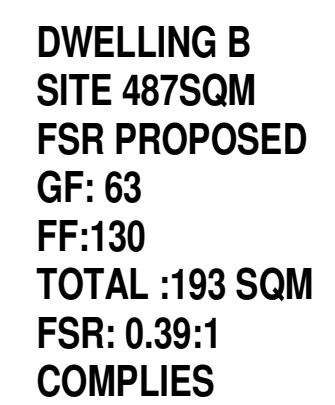


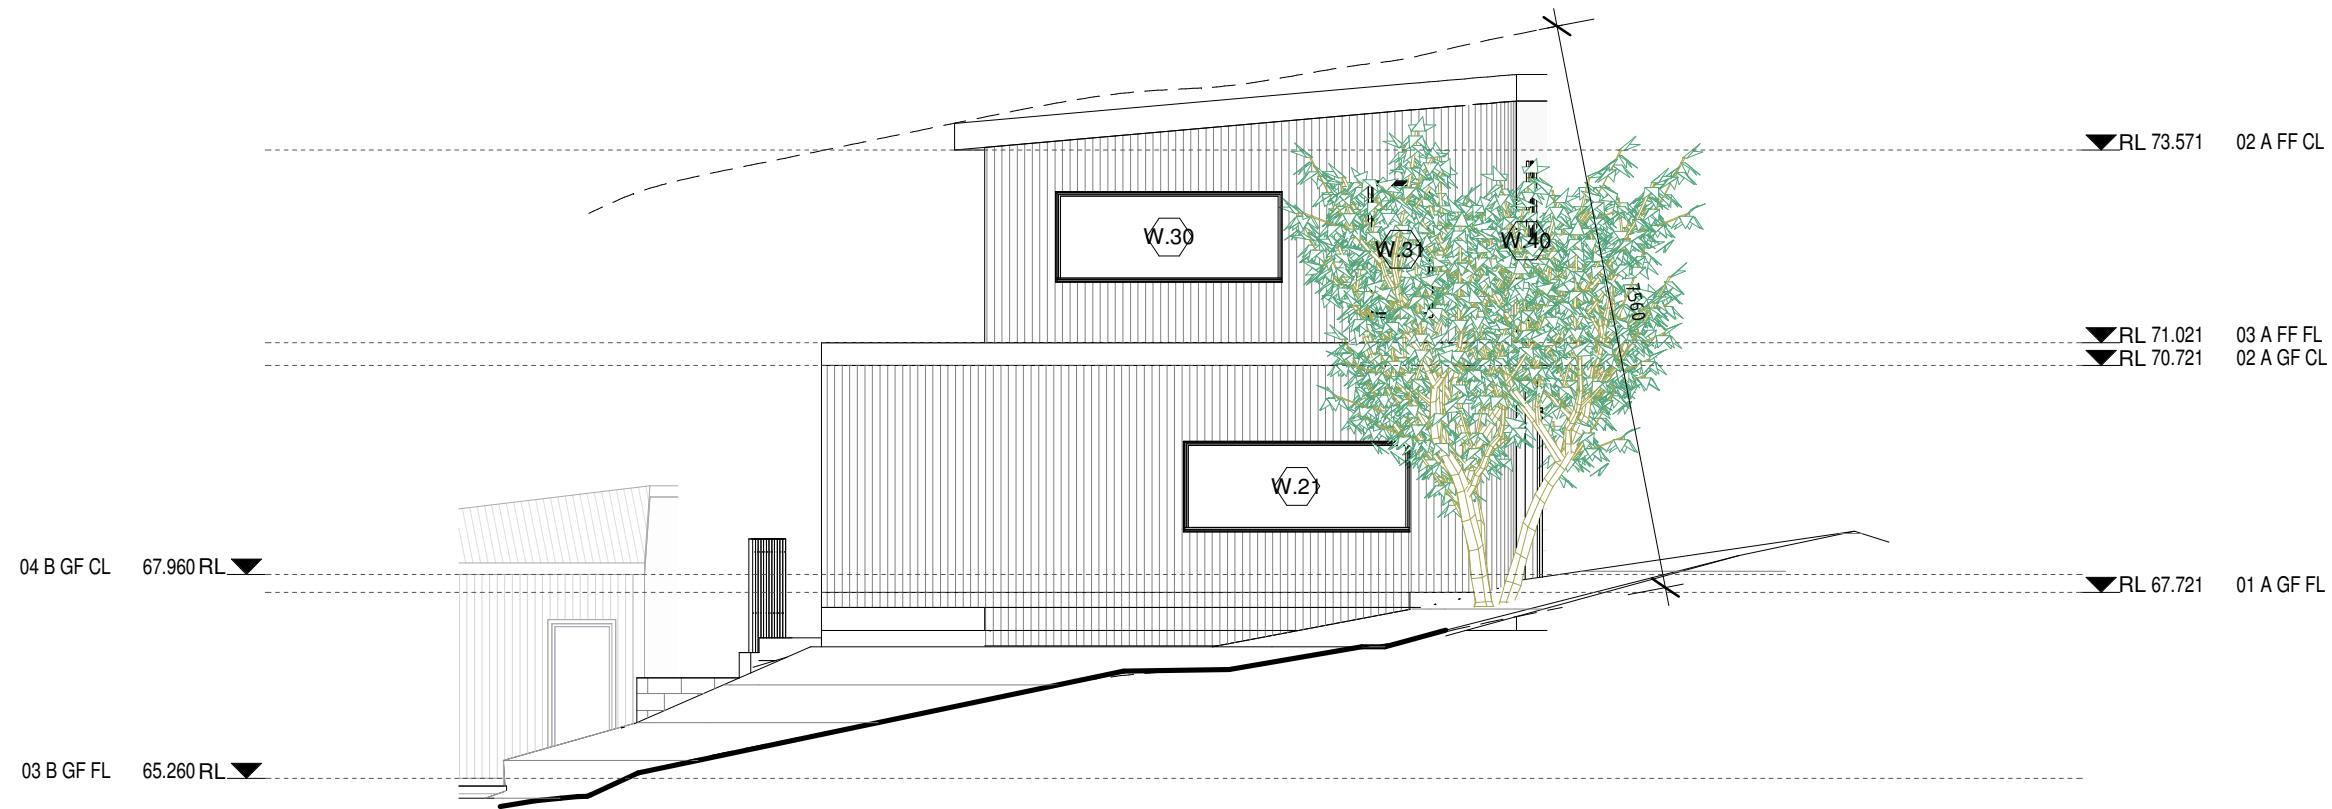

1

South Elevation Dwelling A


1 : 100

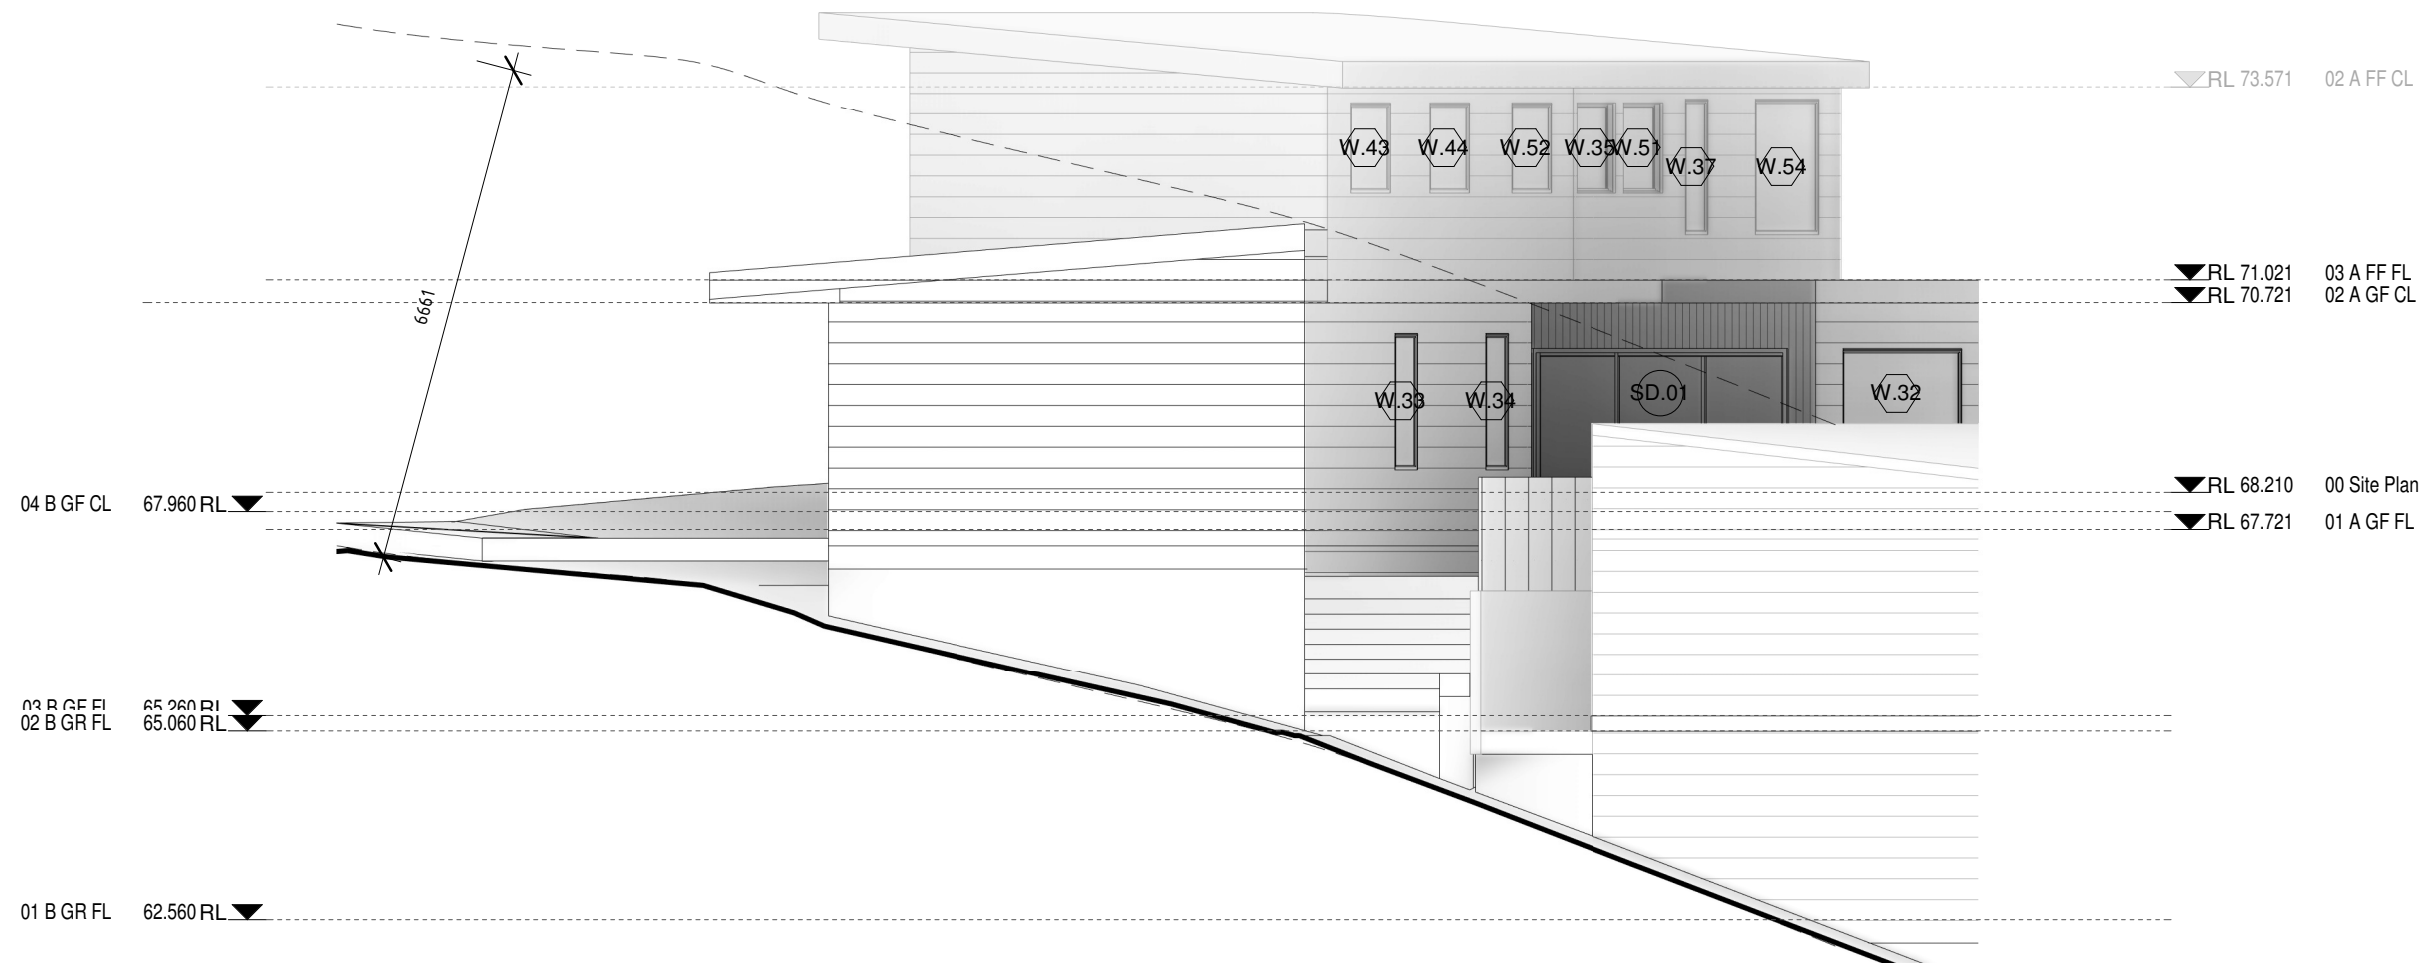

2

Northern Elevation Dwelling A


1 : 100

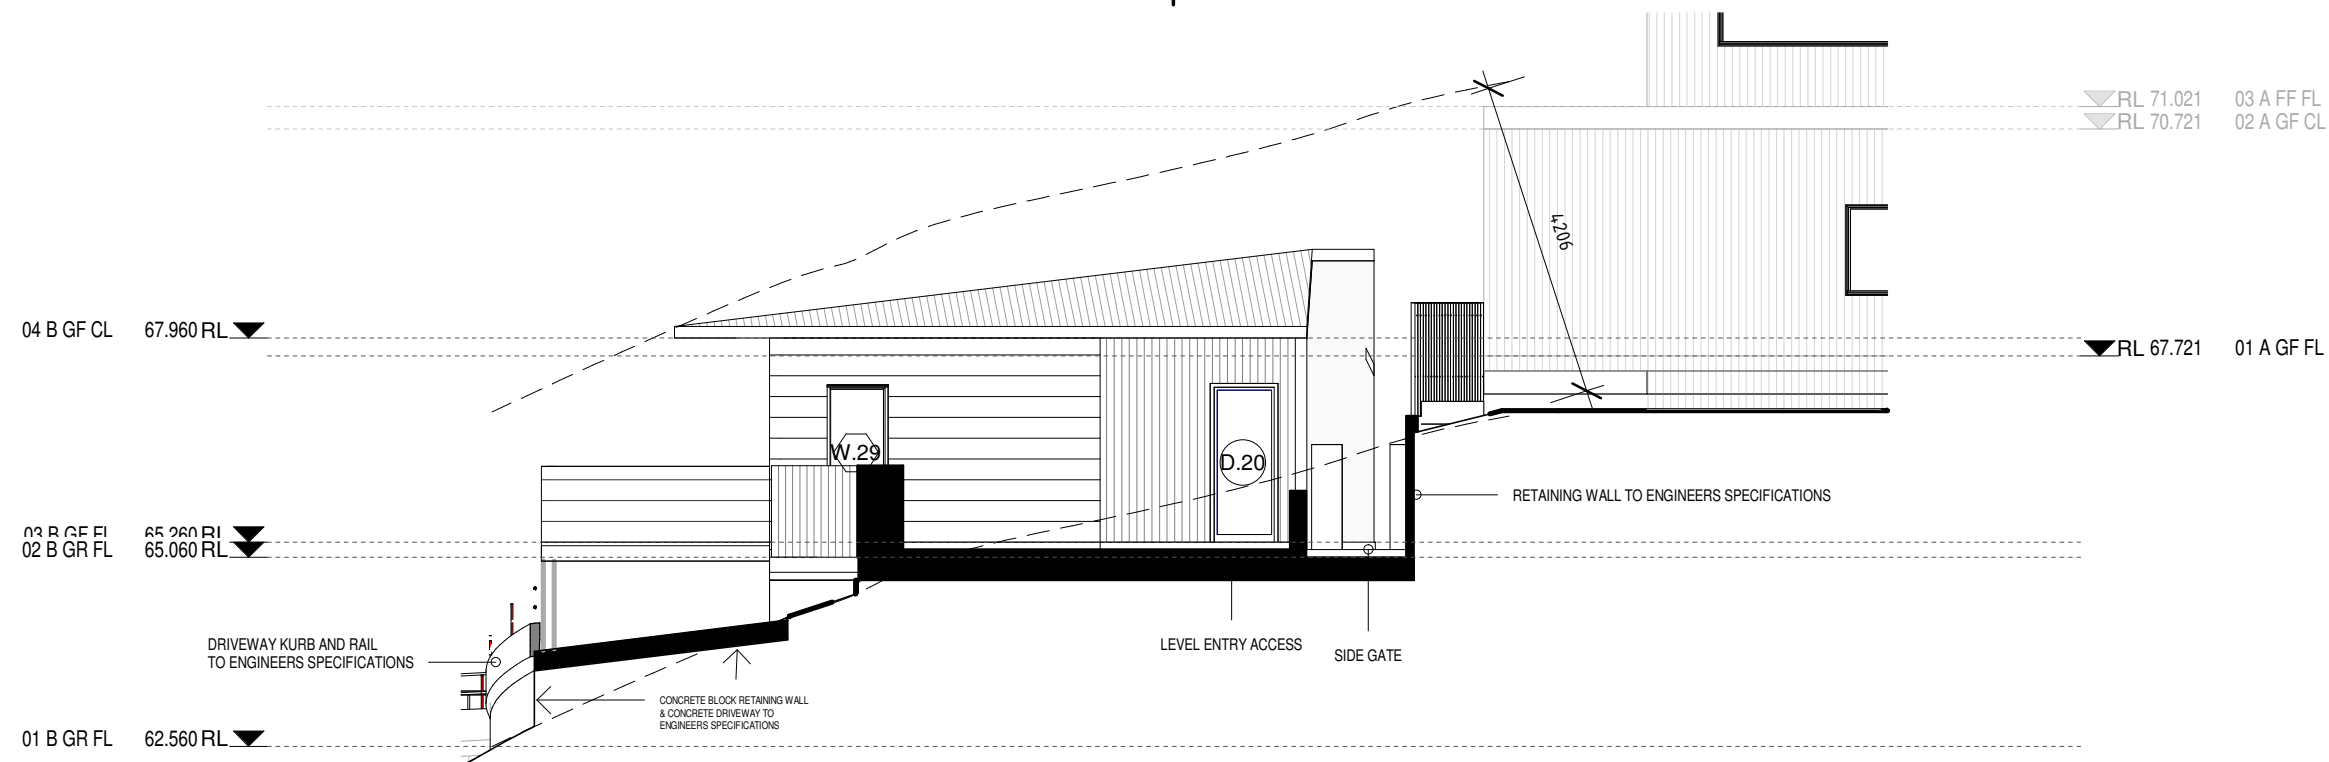

2

South Elevation Dwelling B


1 : 100

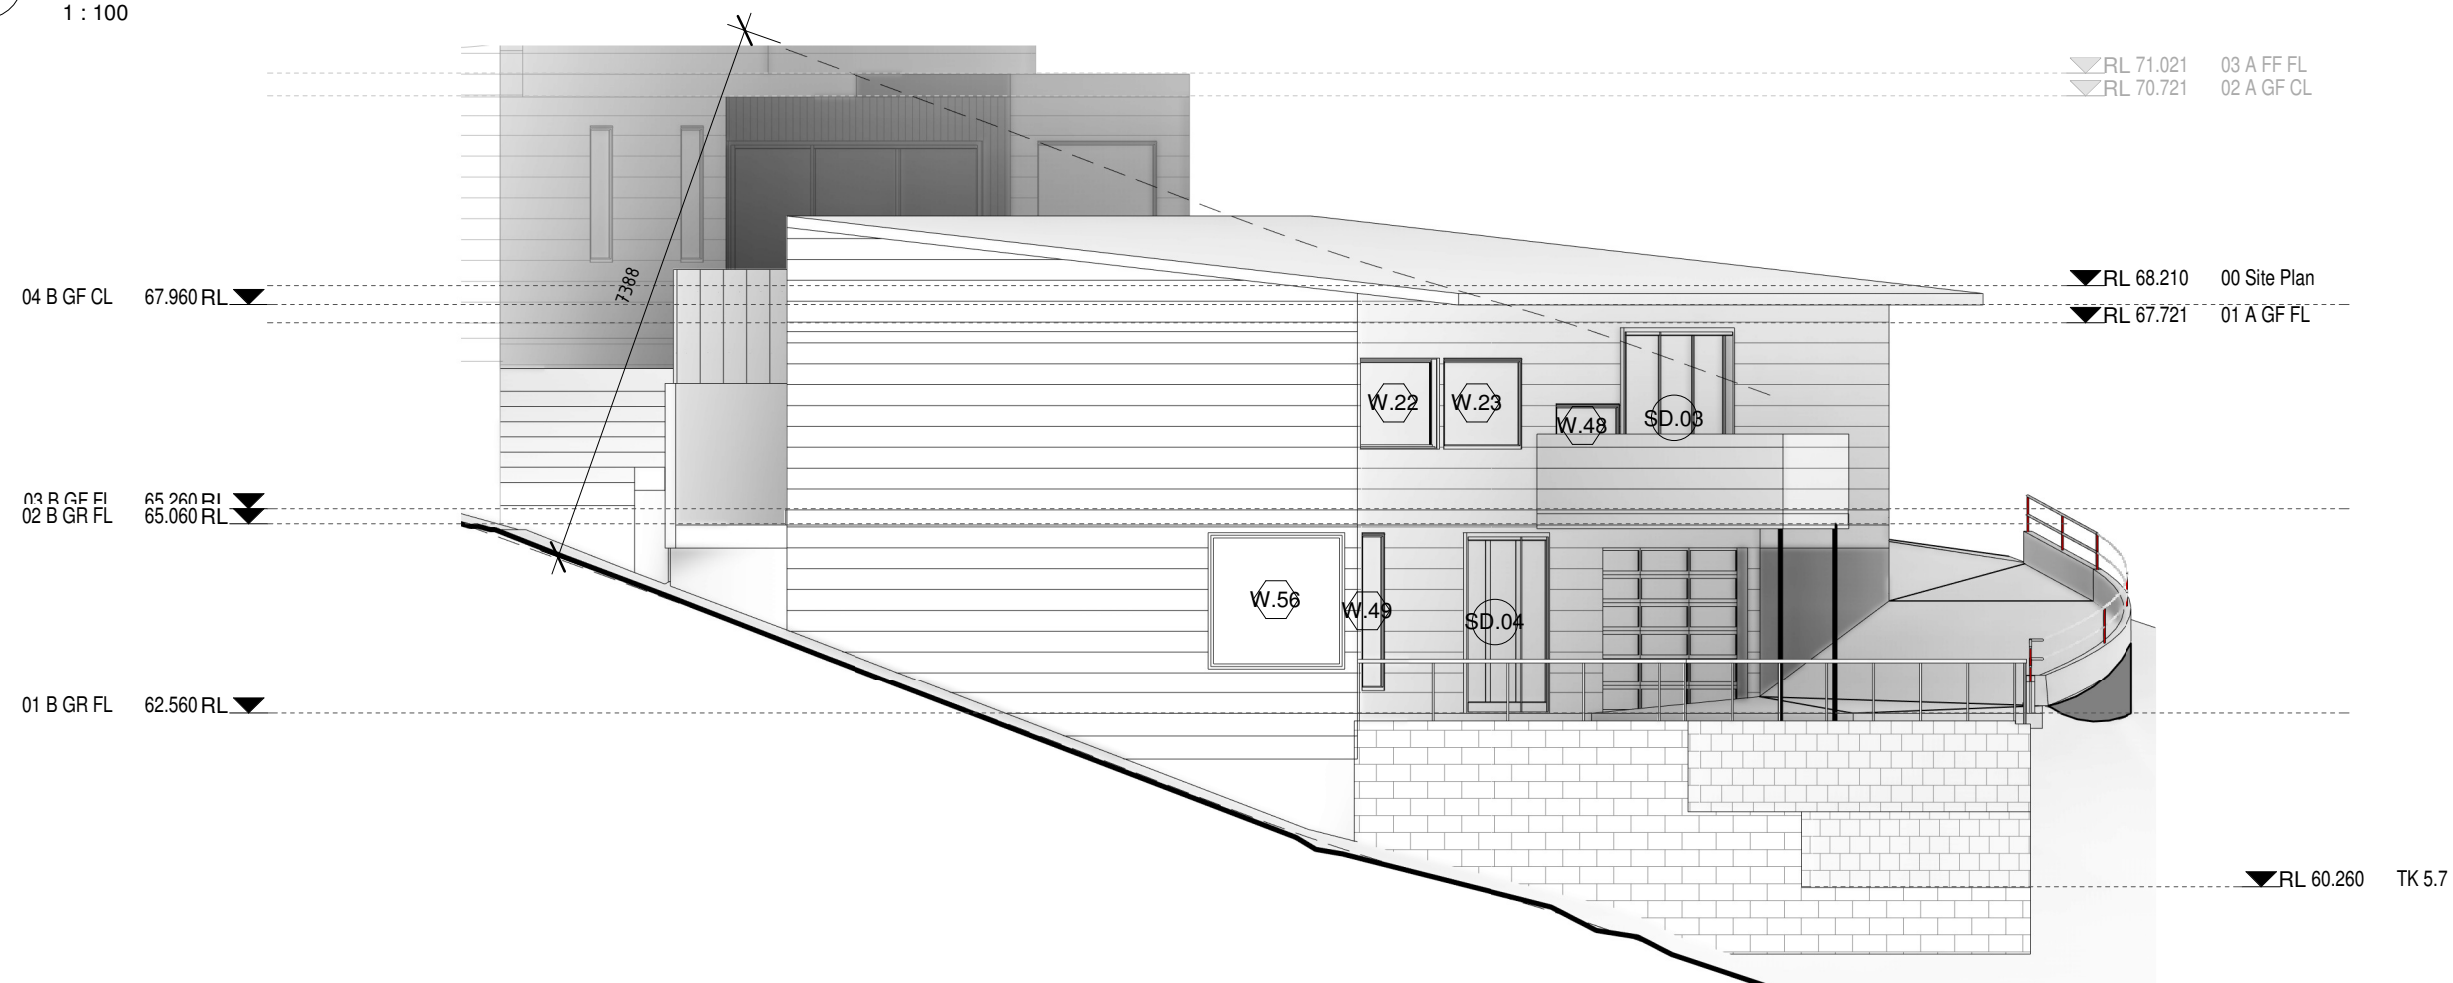

1

Northern Elevation Dwelling B


1 : 100

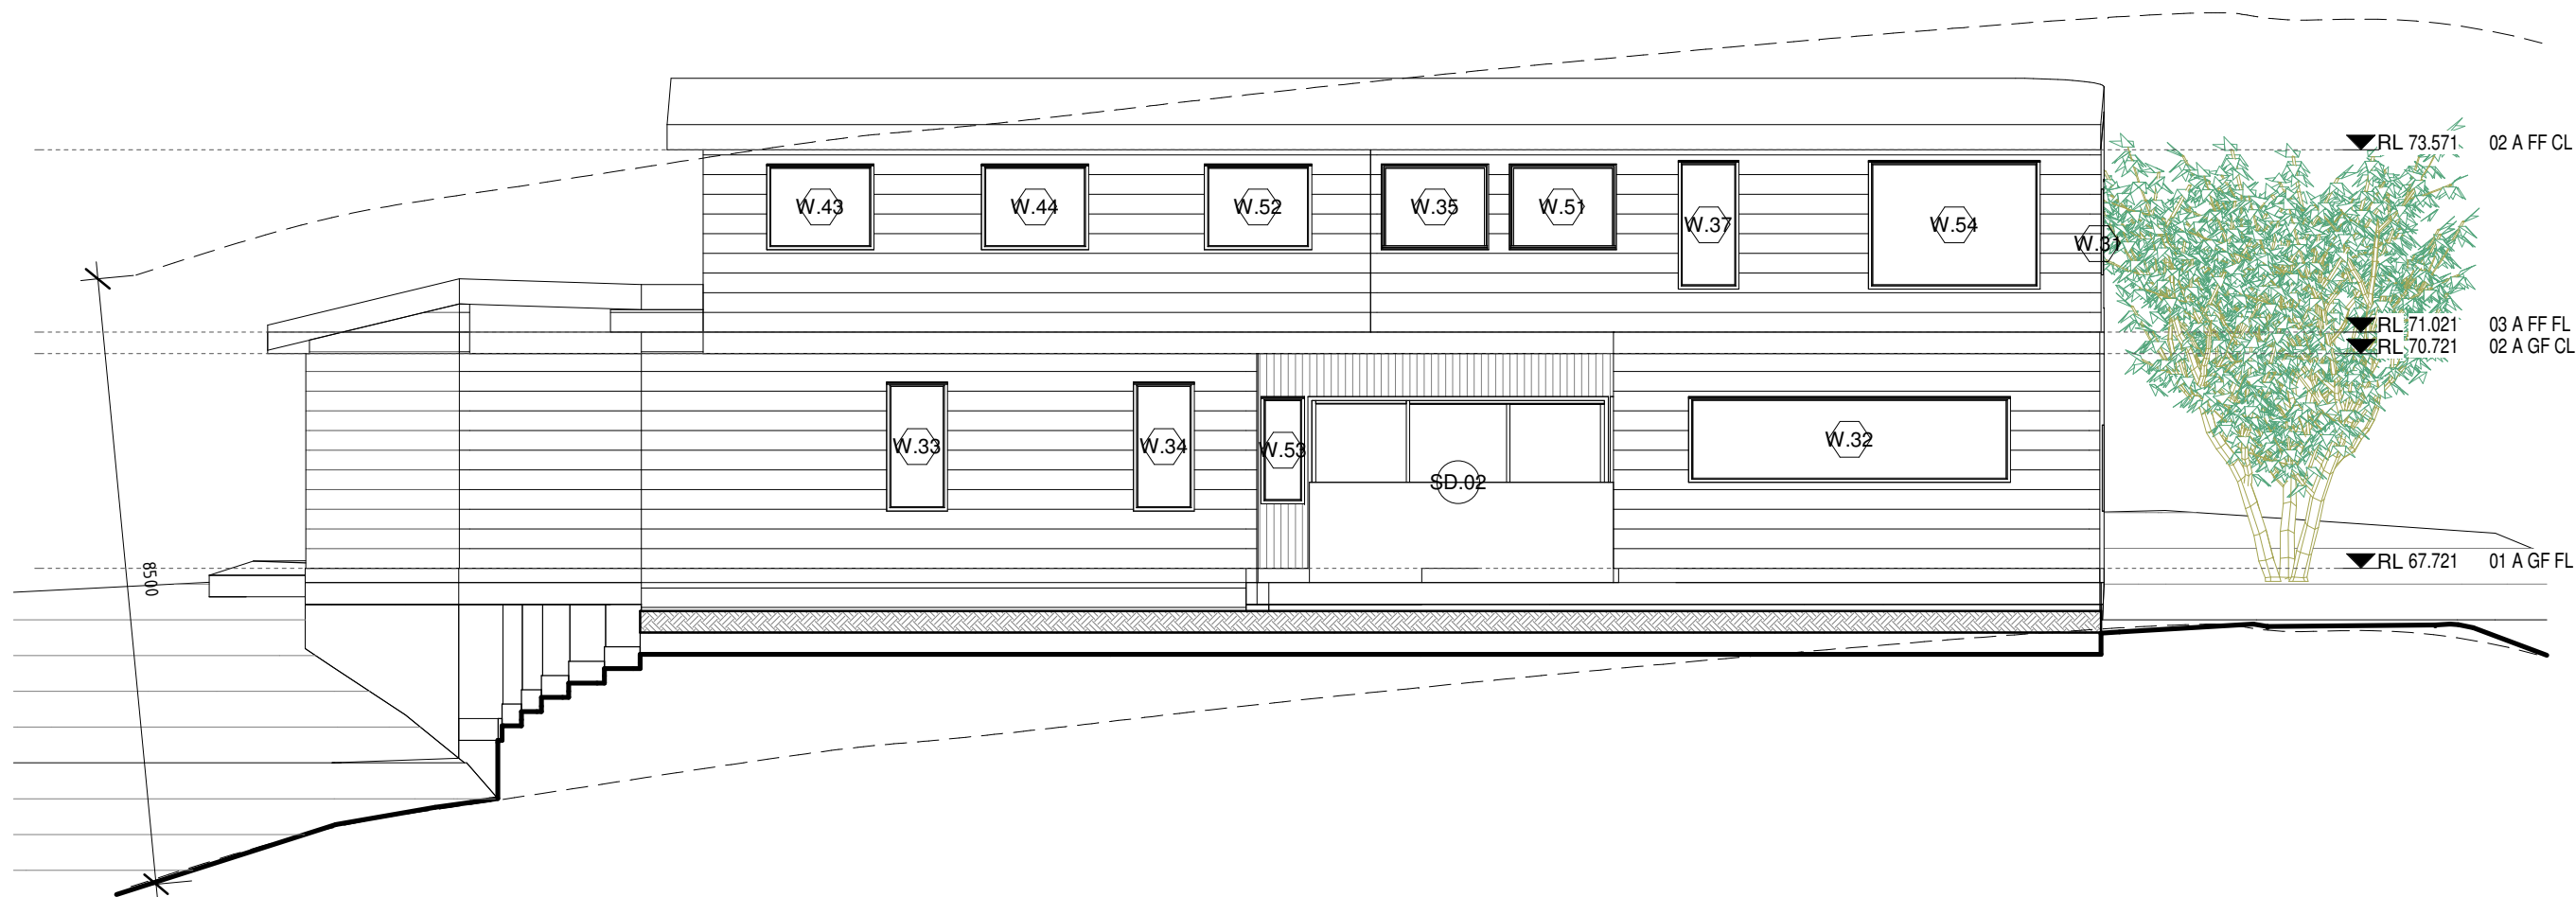

1

West Elevation Dwelling A


1 : 100

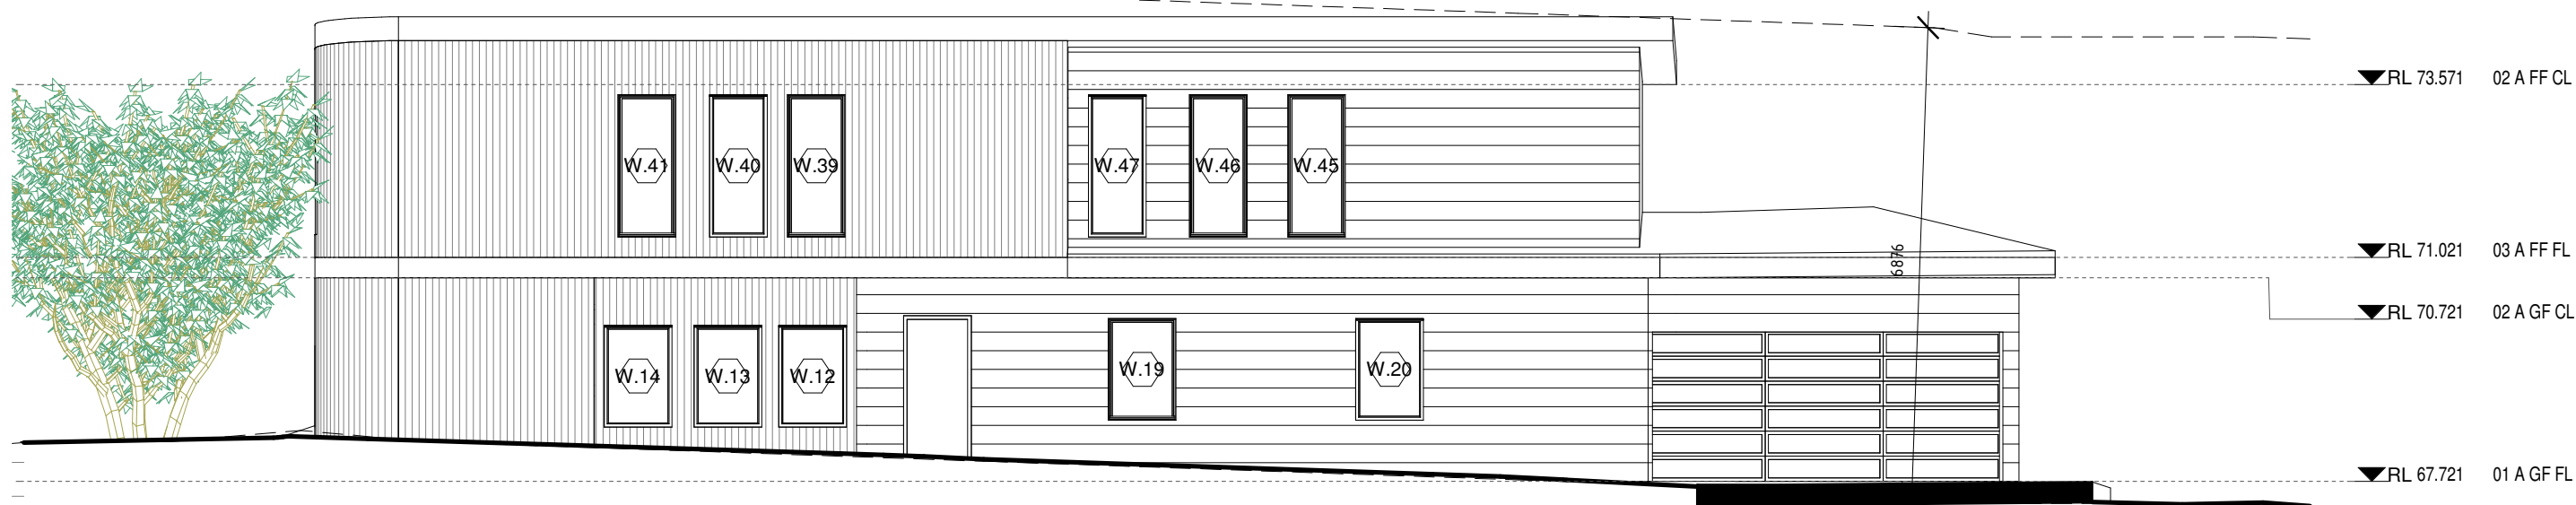

2

East Elevation Dwelling A


1 : 100

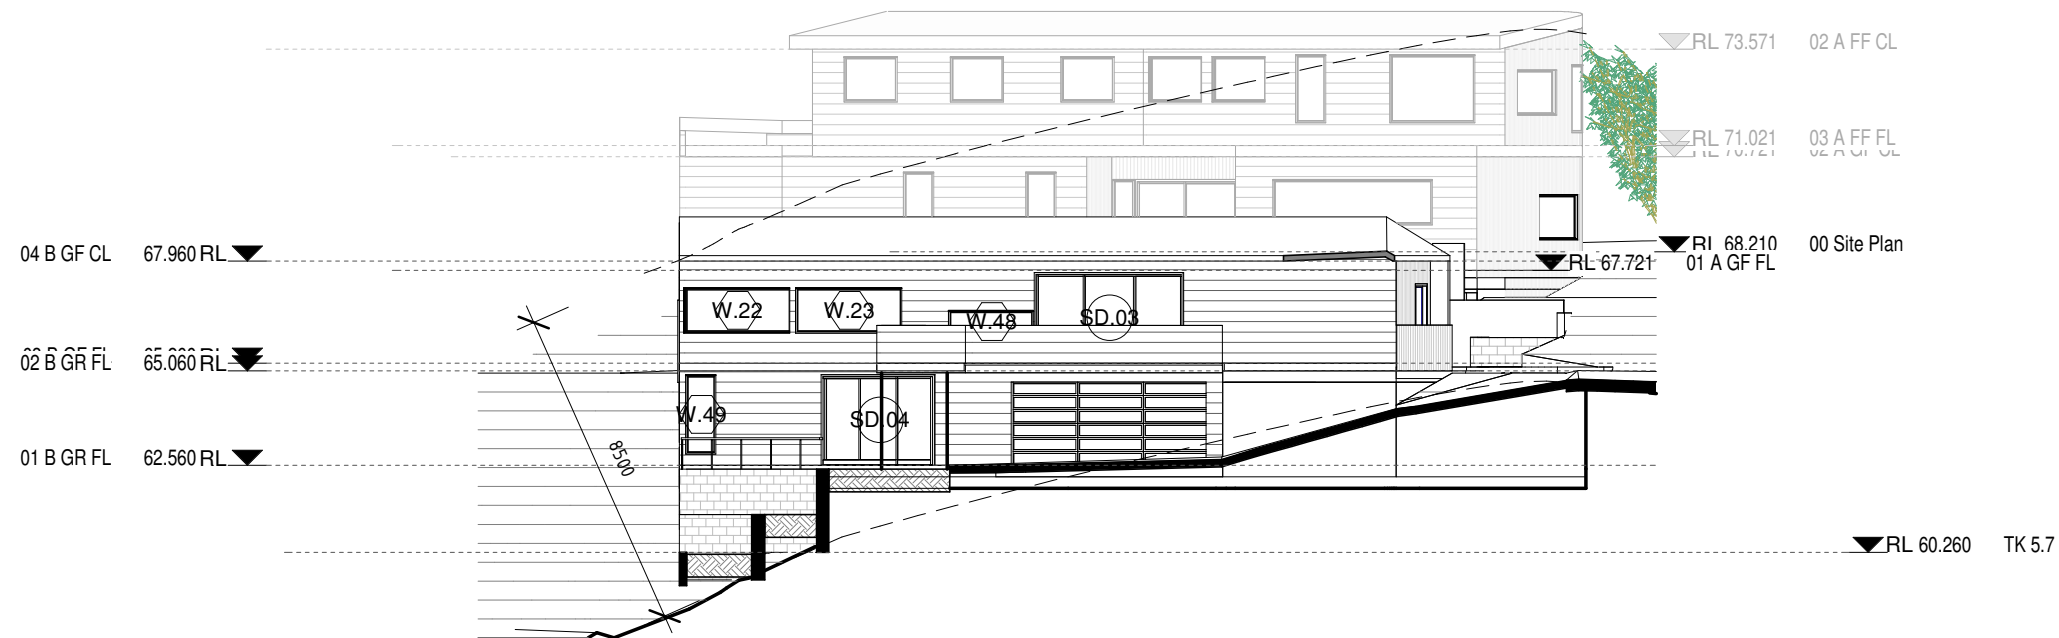

1

West Elevation Dwelling B


1 : 200

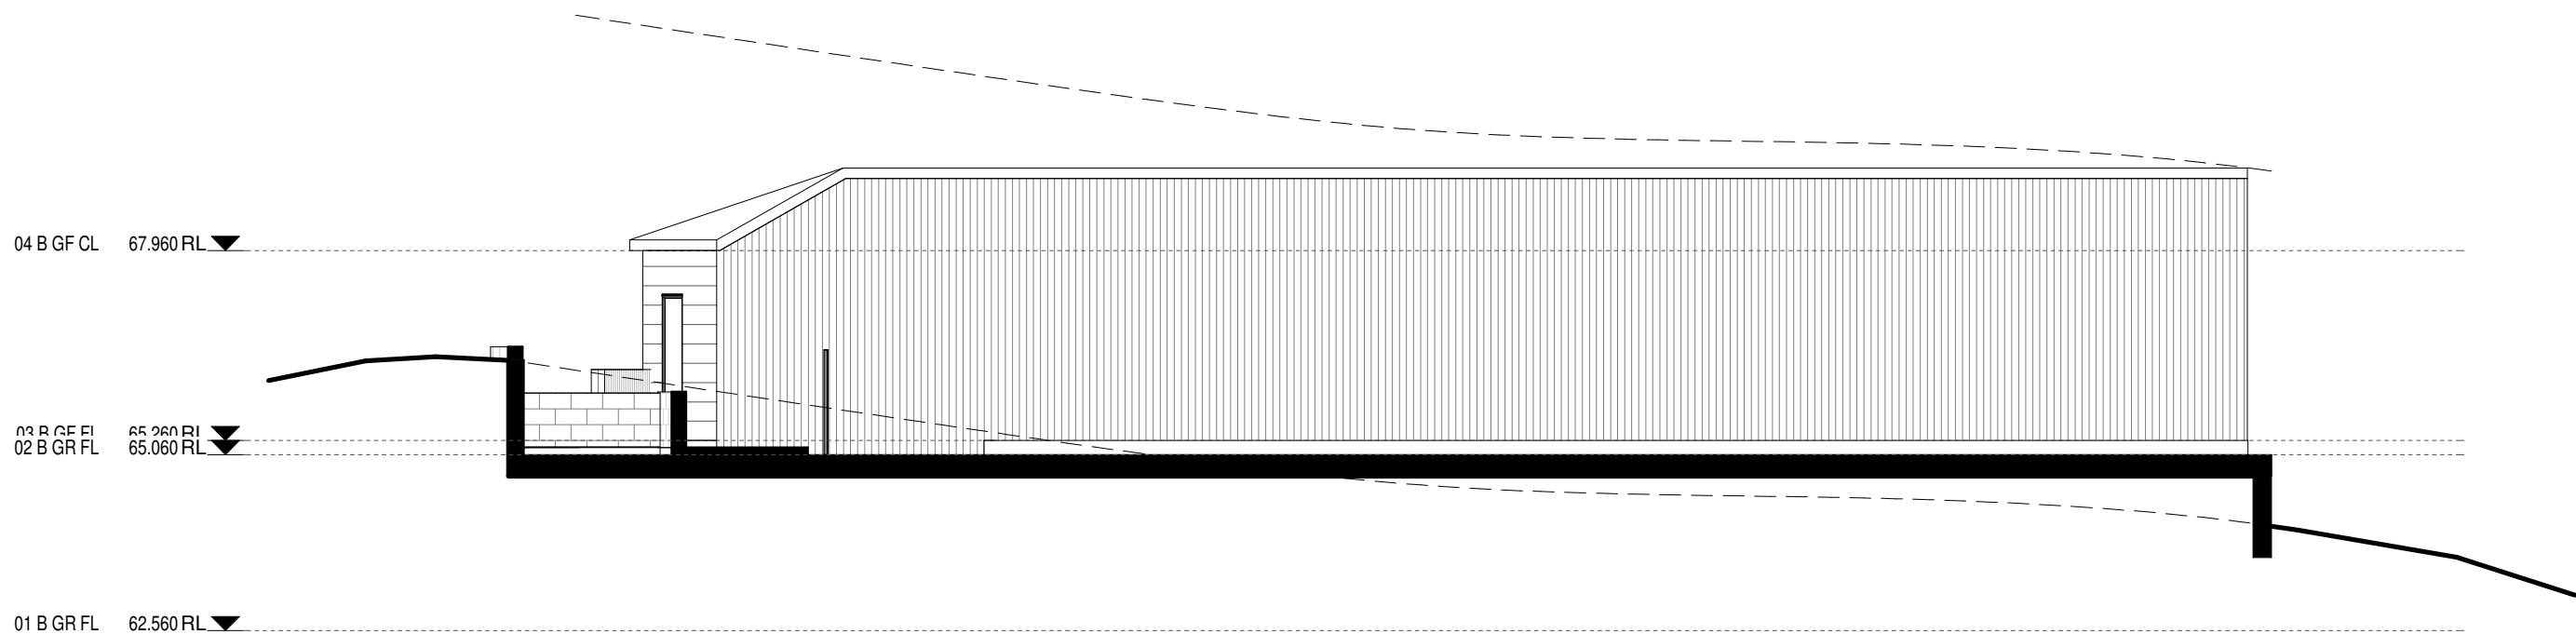


2


East Elevation Dwelling B

1 : 100

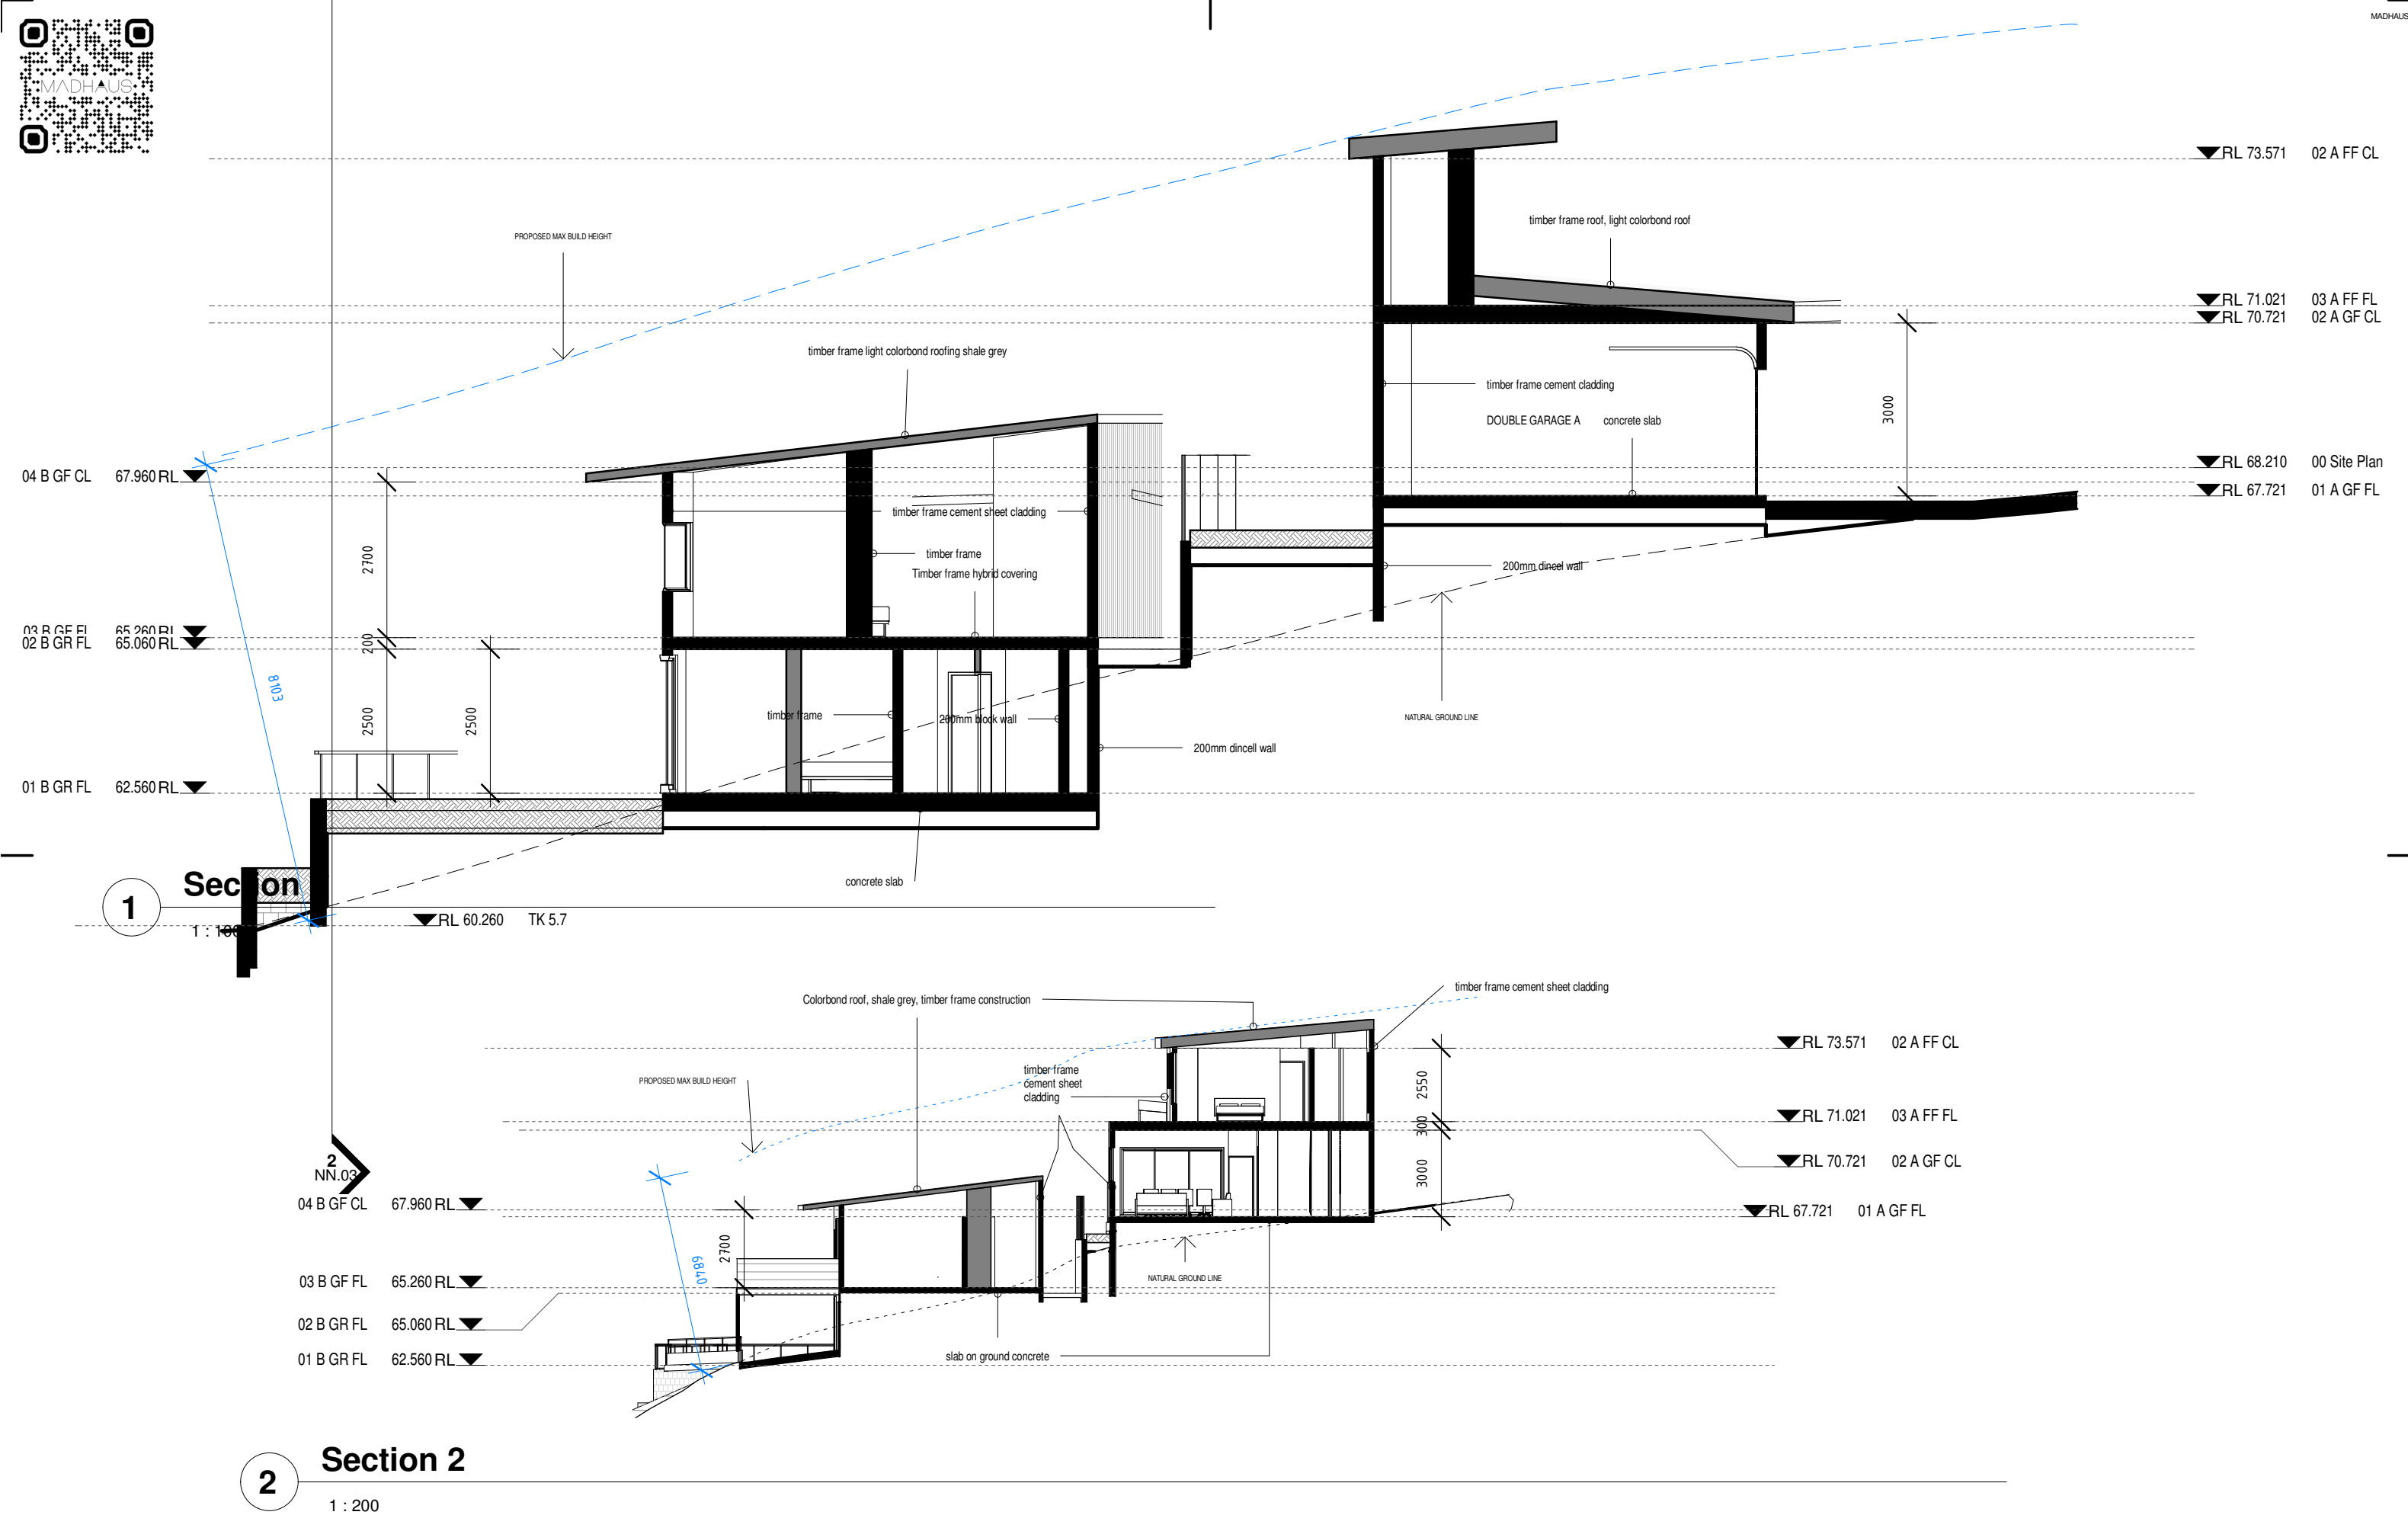


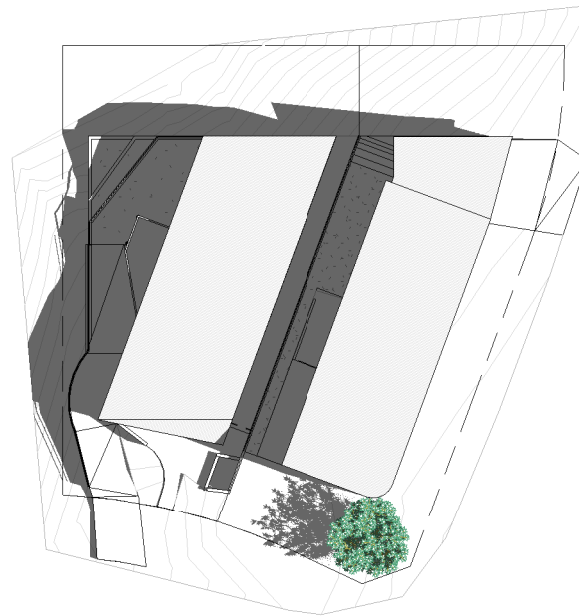


1 **Shadow Diagram 9am - Summer**
1 : 500

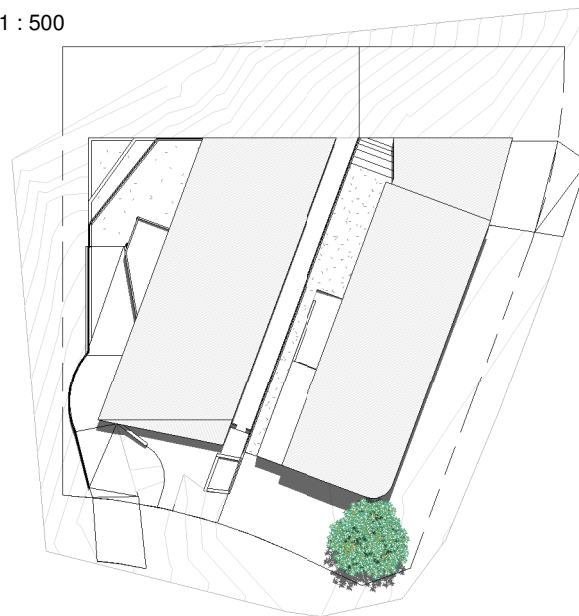


2 **Shadow Diagram 12pm - Summer**
1 : 500

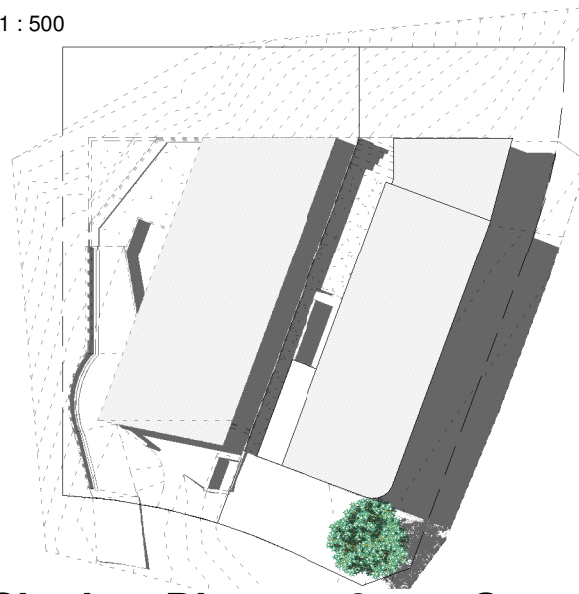


3 **Shadow Diagram 3pm - Summer**
1 : 500

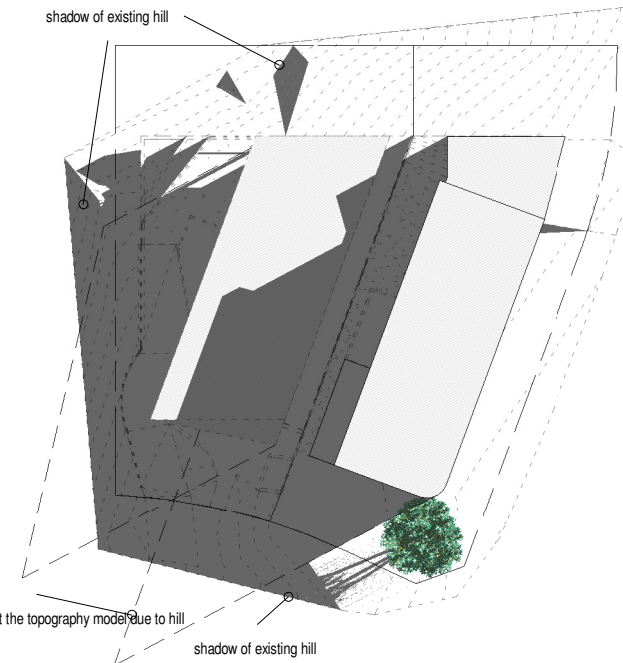


4 **Shadow Diagram 9am - Winter**
1 : 500

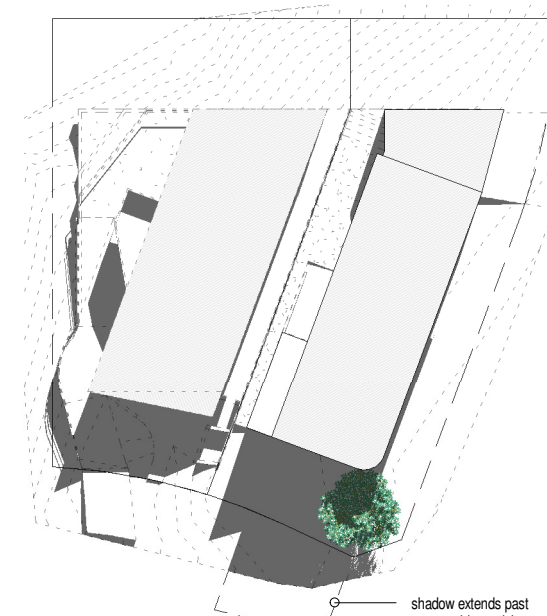

5 **Shadow Diagram 12pm - Winter**
1 : 500

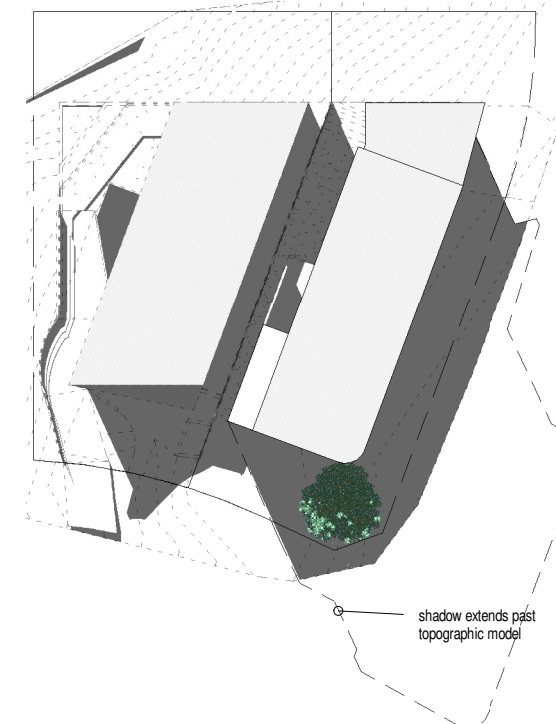

6 **Shadow Diagram 3pm - Winter**
1 : 500

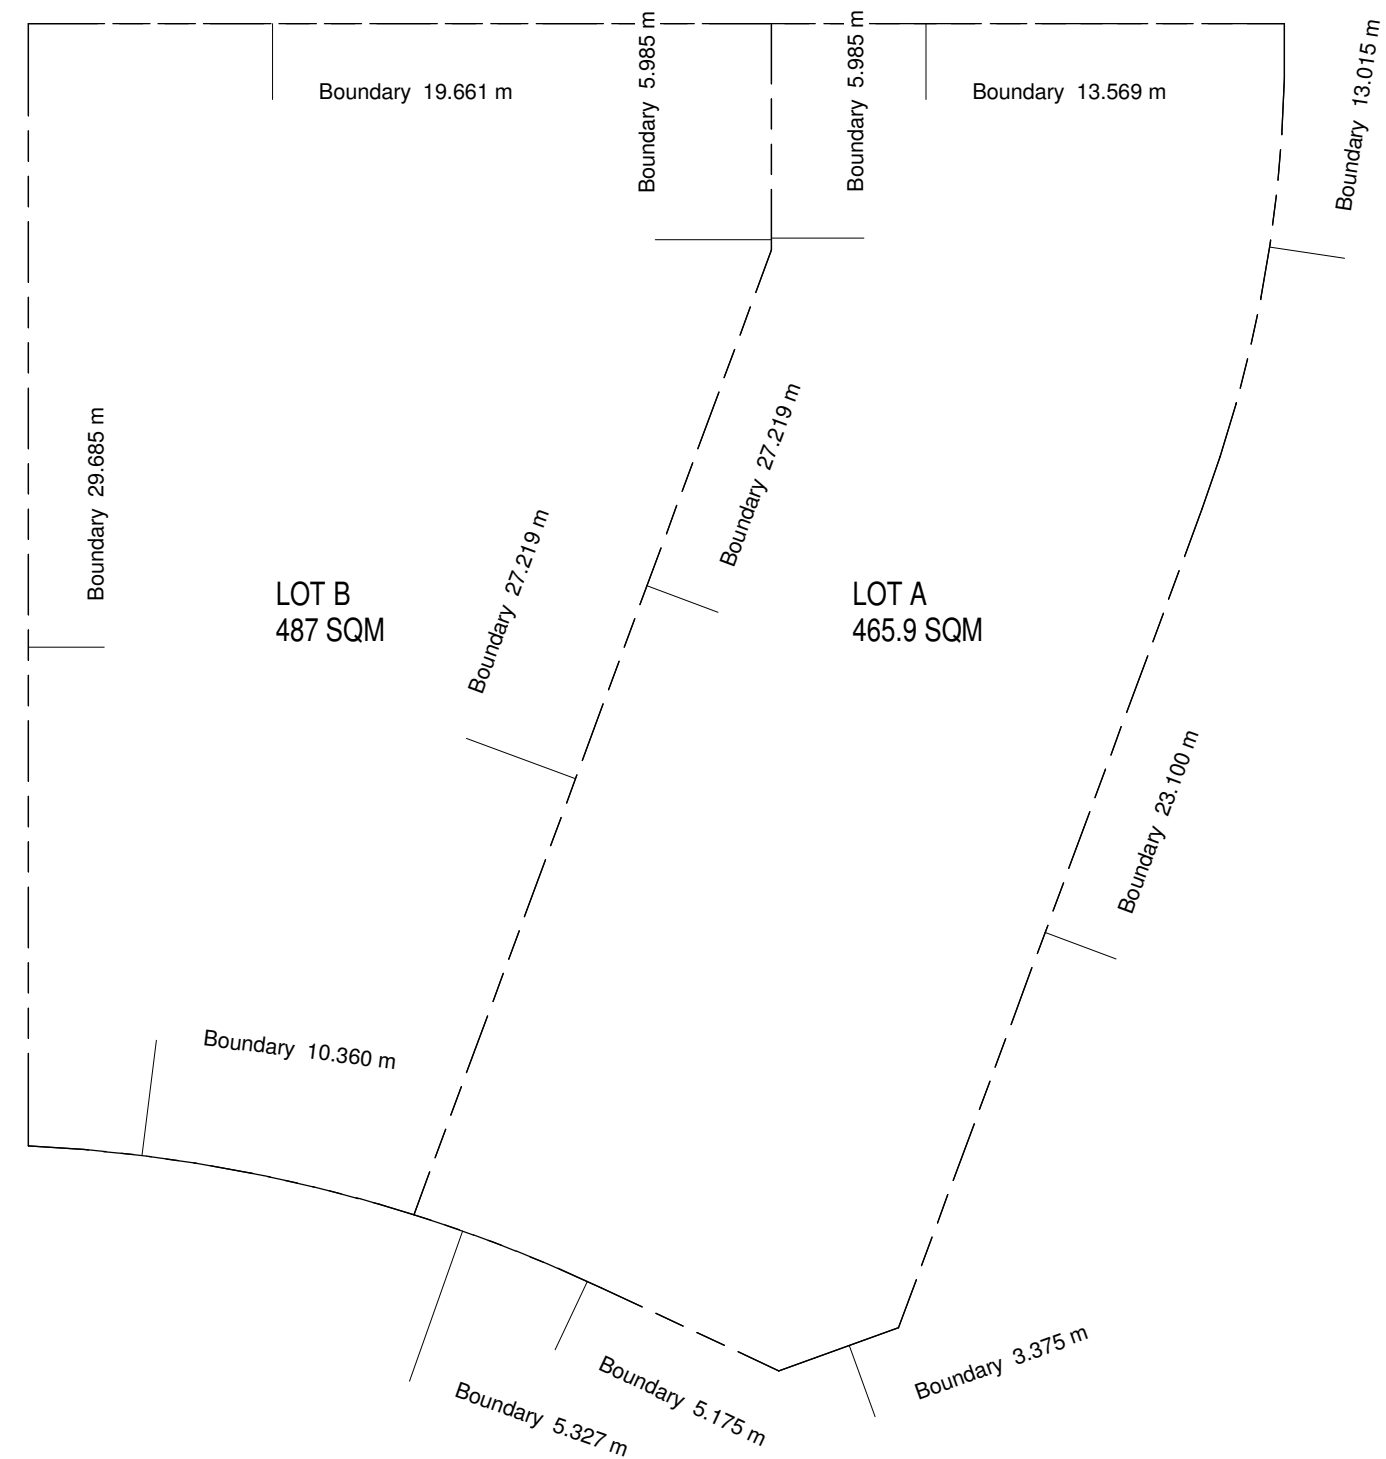

1

Subdivision Plan

1 : 200

Date	Revision	Description	Checked by
15.02.24	A	Development Application	ts