


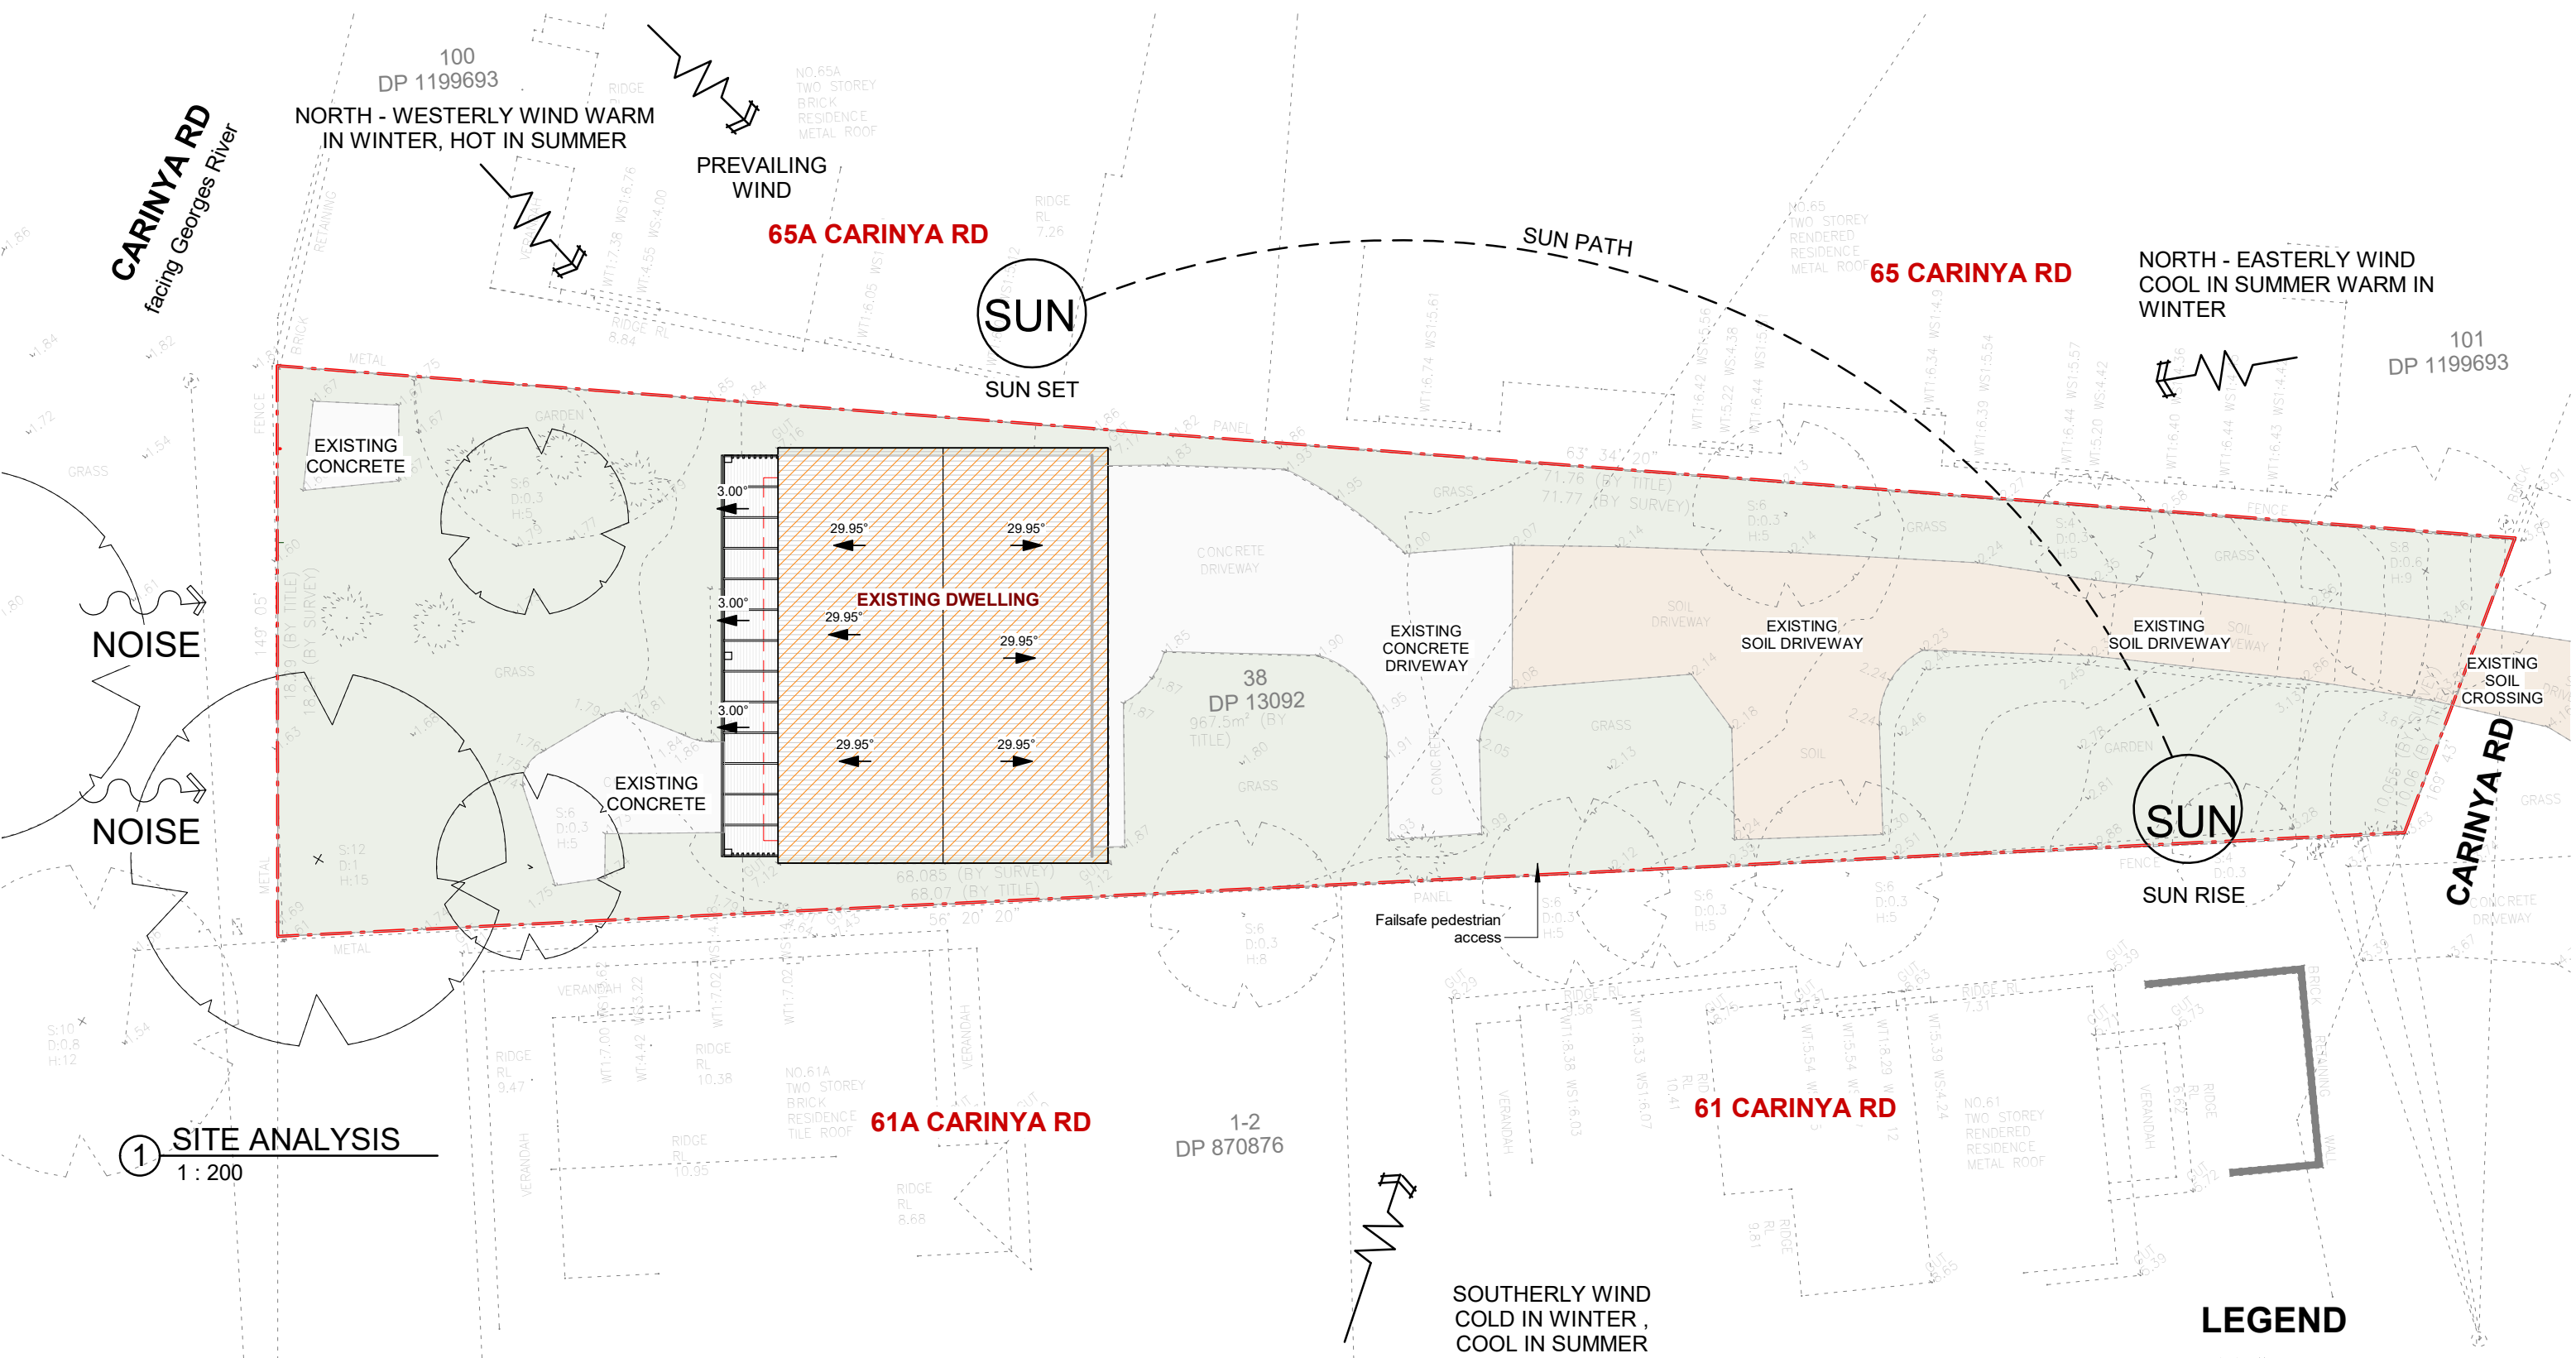

GENERAL NOTES

- ALL DIMENSIONS ARE TO BE CHECKED ON SITE PRIOR TO ANY WORK COMMENCEMENT.
- ALL DIMENSIONS ARE IN MILLIMETRES INLESS OTHERWISE STATED
- WRITTEN DIMENSIONS WILL TAKE PRECEDENCE OVER SCALE
- LEVELS SHOWN ARE APPOX. ONLY AND SHOULD BE VERIFIED ON SITE

REV	AMENDMENTS	Date

EPW DESIGNS

109 WOOLCOTT ST. EARLWOOD NSW 2206



P
M
E

(02) 9591 5292
0402206326
epwdesigns@gmail.com

DRAWING TITLE:
SITE ANALYSIS

ALTERATIONS & ADDITIONS TO THE EXISTING DWELLING - FIRST FLOOR BALCONY REPLACEMENT

63 CARINYA ROAD, PICNIC POINTS NSW 2213

DEVELOPMENT APPLICATION

 NOISE

 NEIGHBOURING WINDOWS

 NEIGHBOURING LIVING WINDOWS

 VEHICULAR ENTRY

DRAWN BY: LN

ISSUE DATE: 12/02/2024 5:46:13 PM

SCALE: As indicated (A3)

DRAWING NO: DA 19