

15/03/2024 12:26:00 PM

1
DA201

PLAN 1 : 200
EROSION & SEDIMENT CONTROL PLAN


AMENDMENTS
A 15/03/2024 ISSUED FOR DEVELOPMENT APPROVAL

ARCHITECT
EMA
Eric Martin & Associates
10/68 Jardine Street KINGSTON ACT 2604
Ph 02 6260 6395 Fax 02 6260 6413
emaa@emaa.com.au
Eric Martin Registered Architect
ACT 376 VIC 5150 NSW 5991 WA 1663 QLD 3391


CLIENT
SCOTT WALLER &
SCOTT MARVEL

PROJECT
LAGGAN REUSE OF FORMER CHURCH
LOT 1 DP 583482
DRAWING
TITLE
EROSION & SEDIMENT CONTROL PLAN

CADFILE V:\Projects 2023\23187 Laggan Reuse of St Andrew's\H Documentation\23187 Laggan Church.rvt	
SCALE 1:200@A3	DRAWN LN/NP
DATE 14/03/2024	ISSUE/ REVISION DA A
CHECKED EM	DWG No 23187-DA002/A

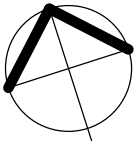

NOTE: DO NOT SCALE OFF DRAWING

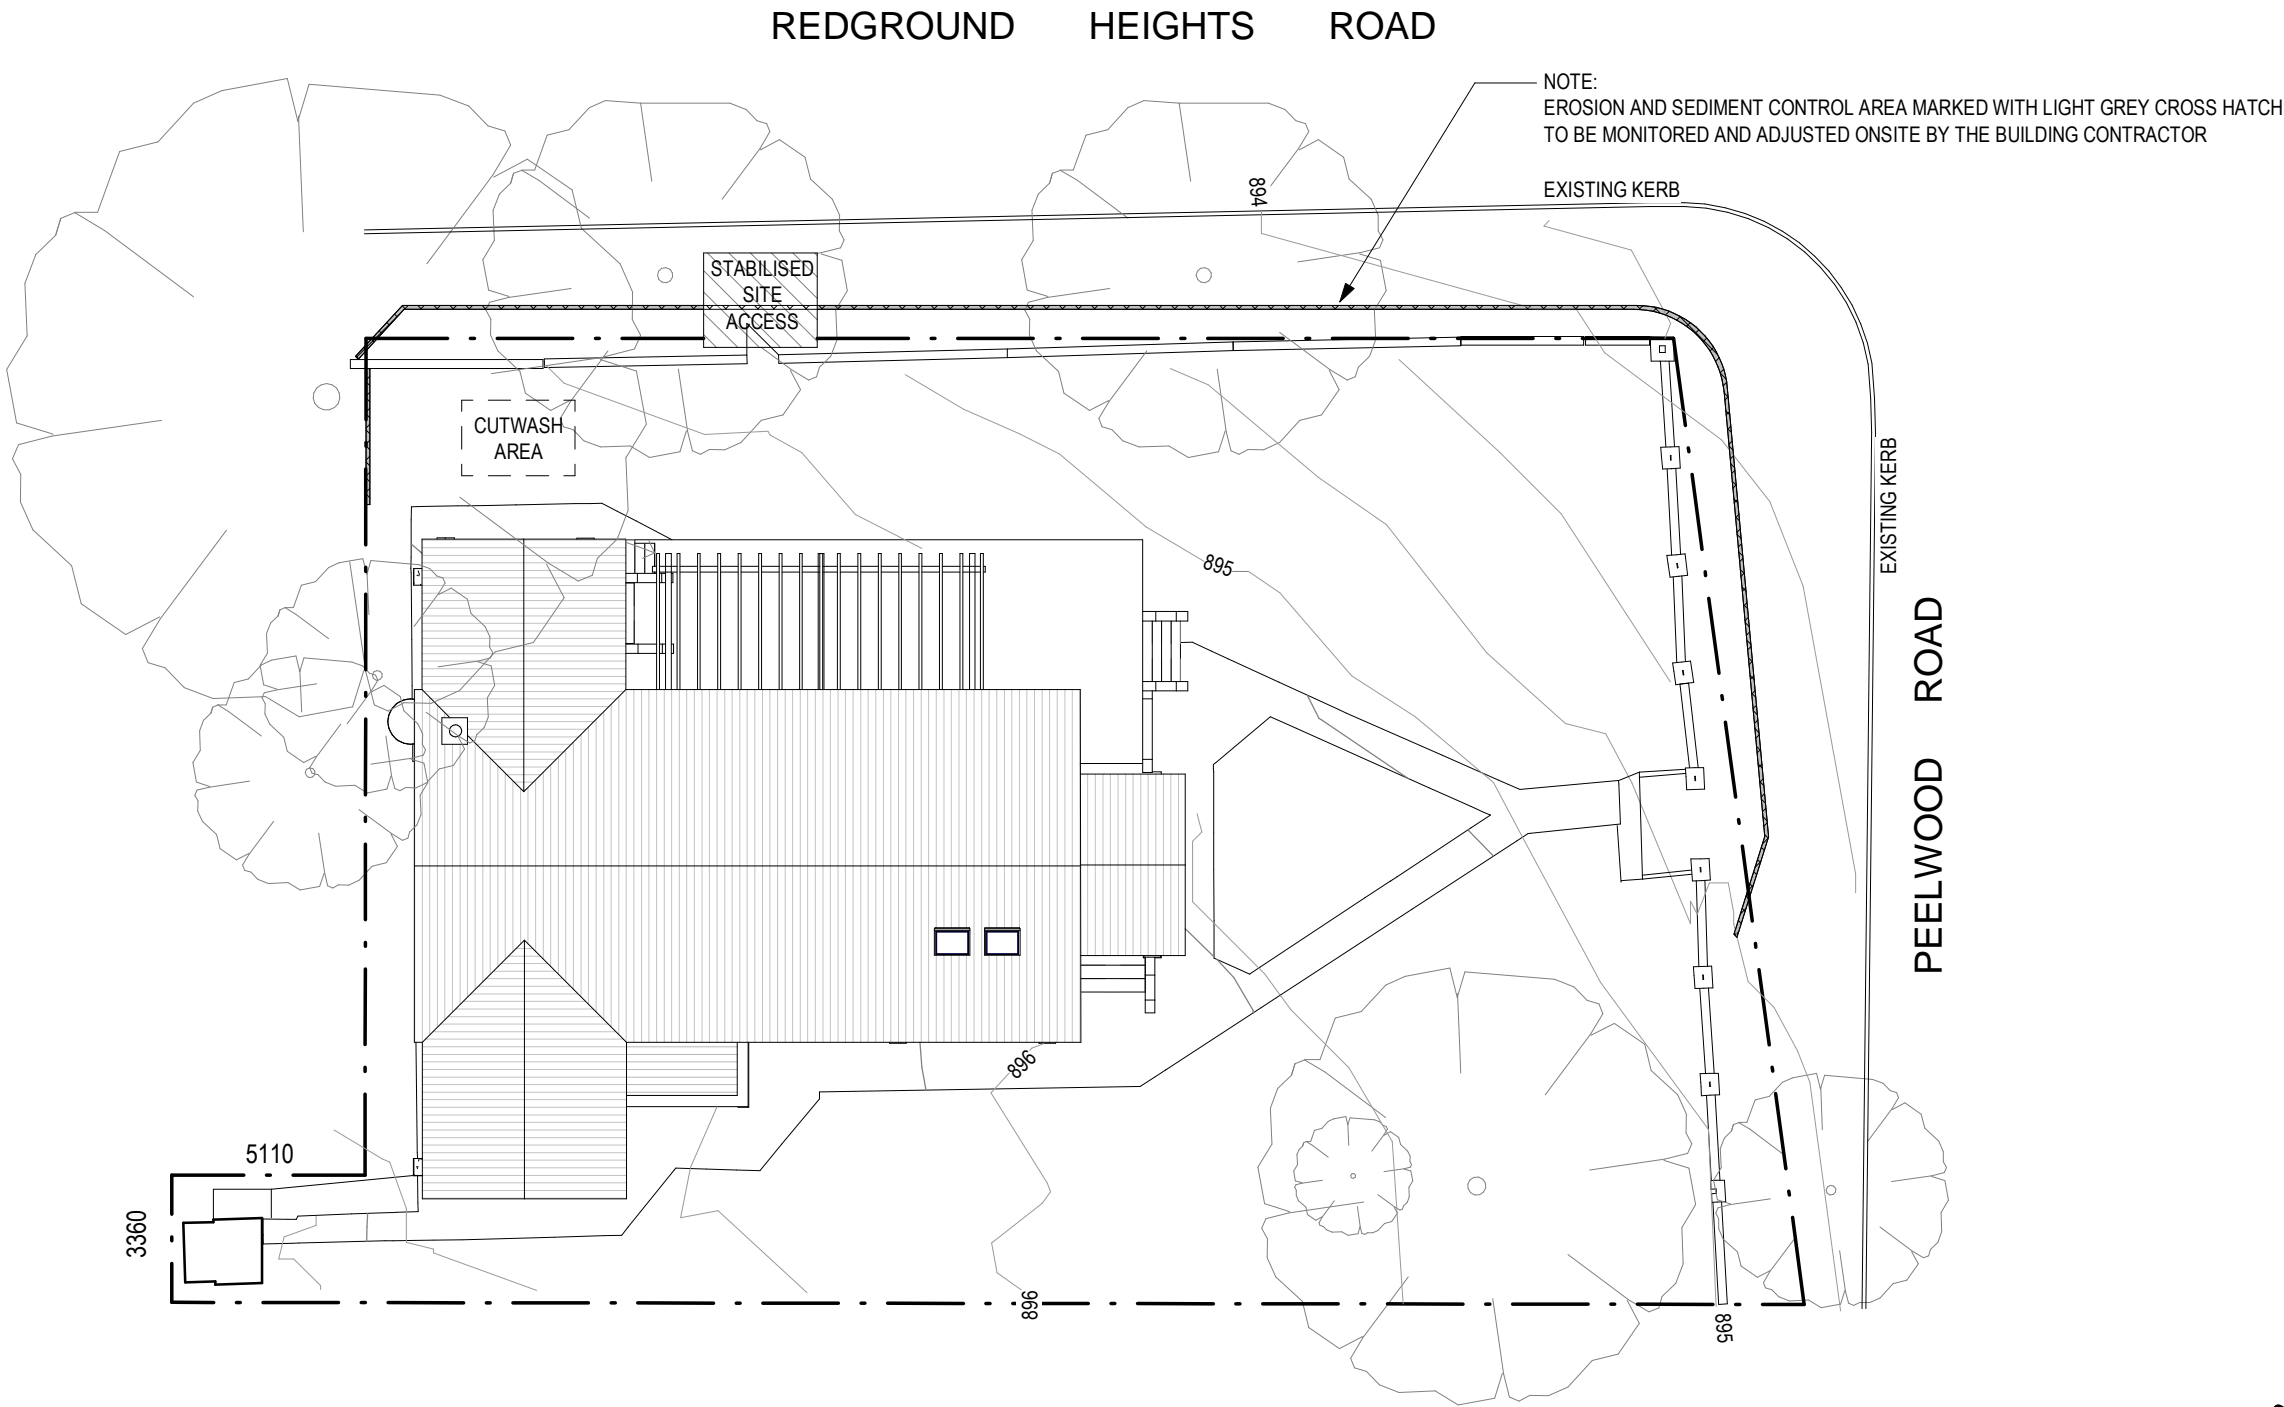

DEVELOPMENT APPROVAL