



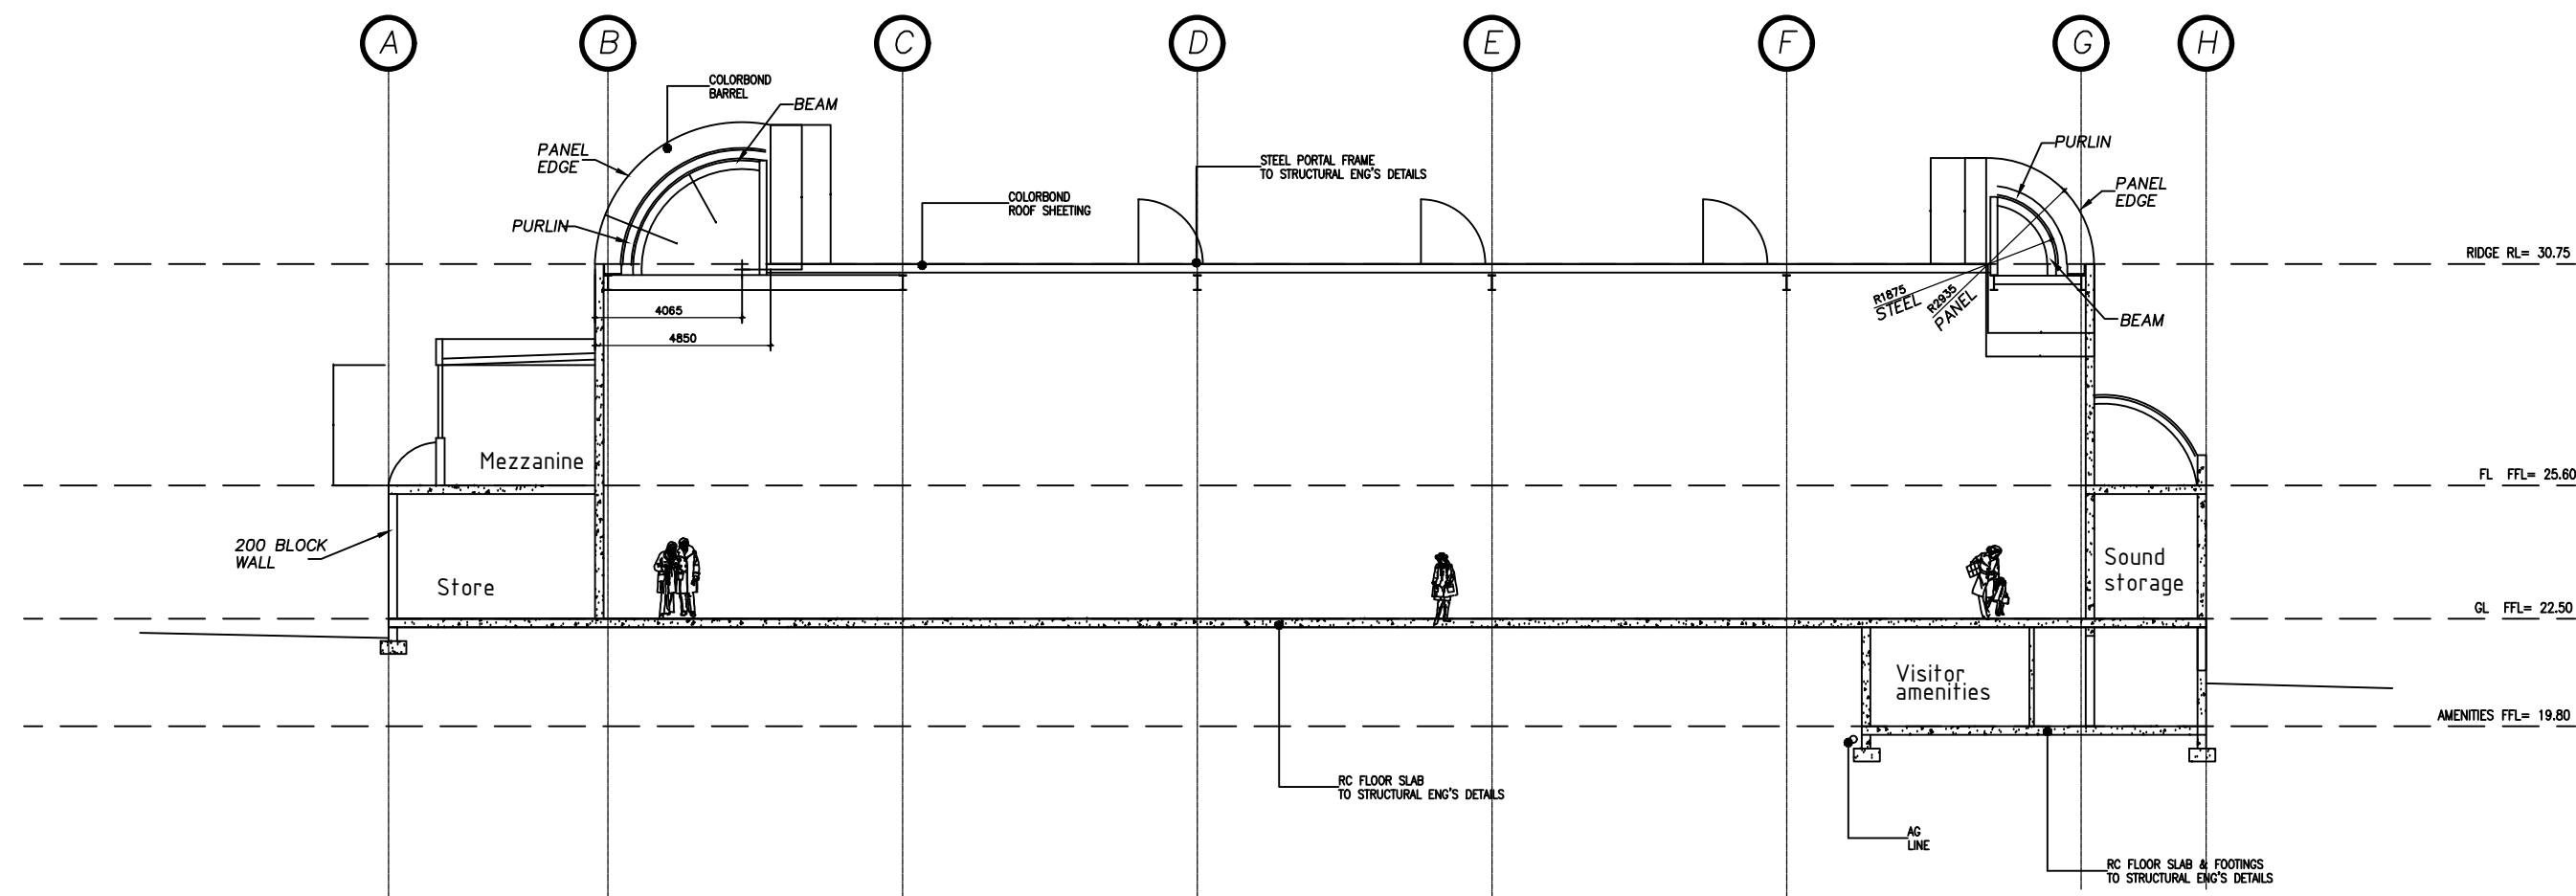

SECTION A-A

Scale 1:100

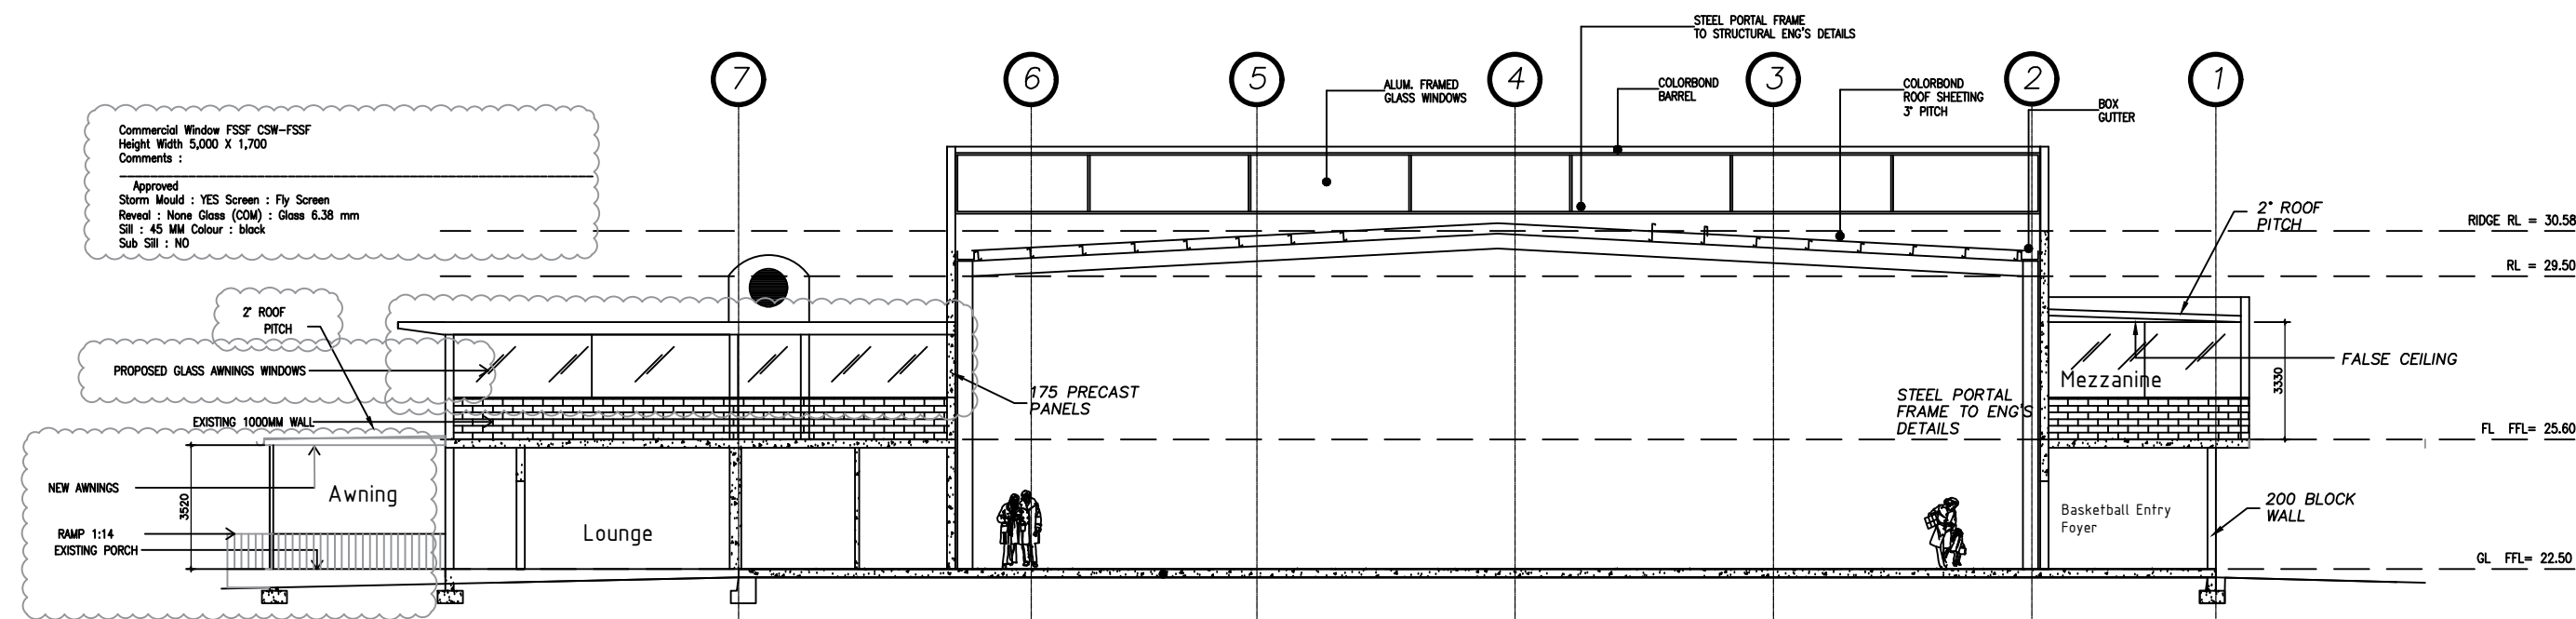

SECTION B-B

Scale 1:100

NOTES:

- This drawing is copyright and the property of DEZKON
- Larger scale drawings and written dimensions take preference.
- Do not scale from drawings, all dimensions to be verified on site before commencement of work.
- All discrepancies to be brought to the attention of the author.

		AMENDED		Project No.: 5 251A		Client: National Sports Club		DEZKON 5/12-14 Lancaster Ave Punchbowl NSW AUSTRALIA Telephone: 0415 228660 email: aakta1@hotmail.com
				Scale : 1:200		Project: Australian National Sports Club		
				Architect : BJ				
				Checked : JY		Approved : OK		
1	7.9.16	Amended Clouded enclosed area	BJ					
No	Date	Revision	By	Rev.				

Client: National Sports Club

Project: Australian National Sports Club

Drawing Title: SECTIONS



DEZKON
 5/12-14 Lancaster Ave Punchbowl
 NSW AUSTRALIA
 Telephone: 0415 228660
 email: aakta1@hotmail.com