


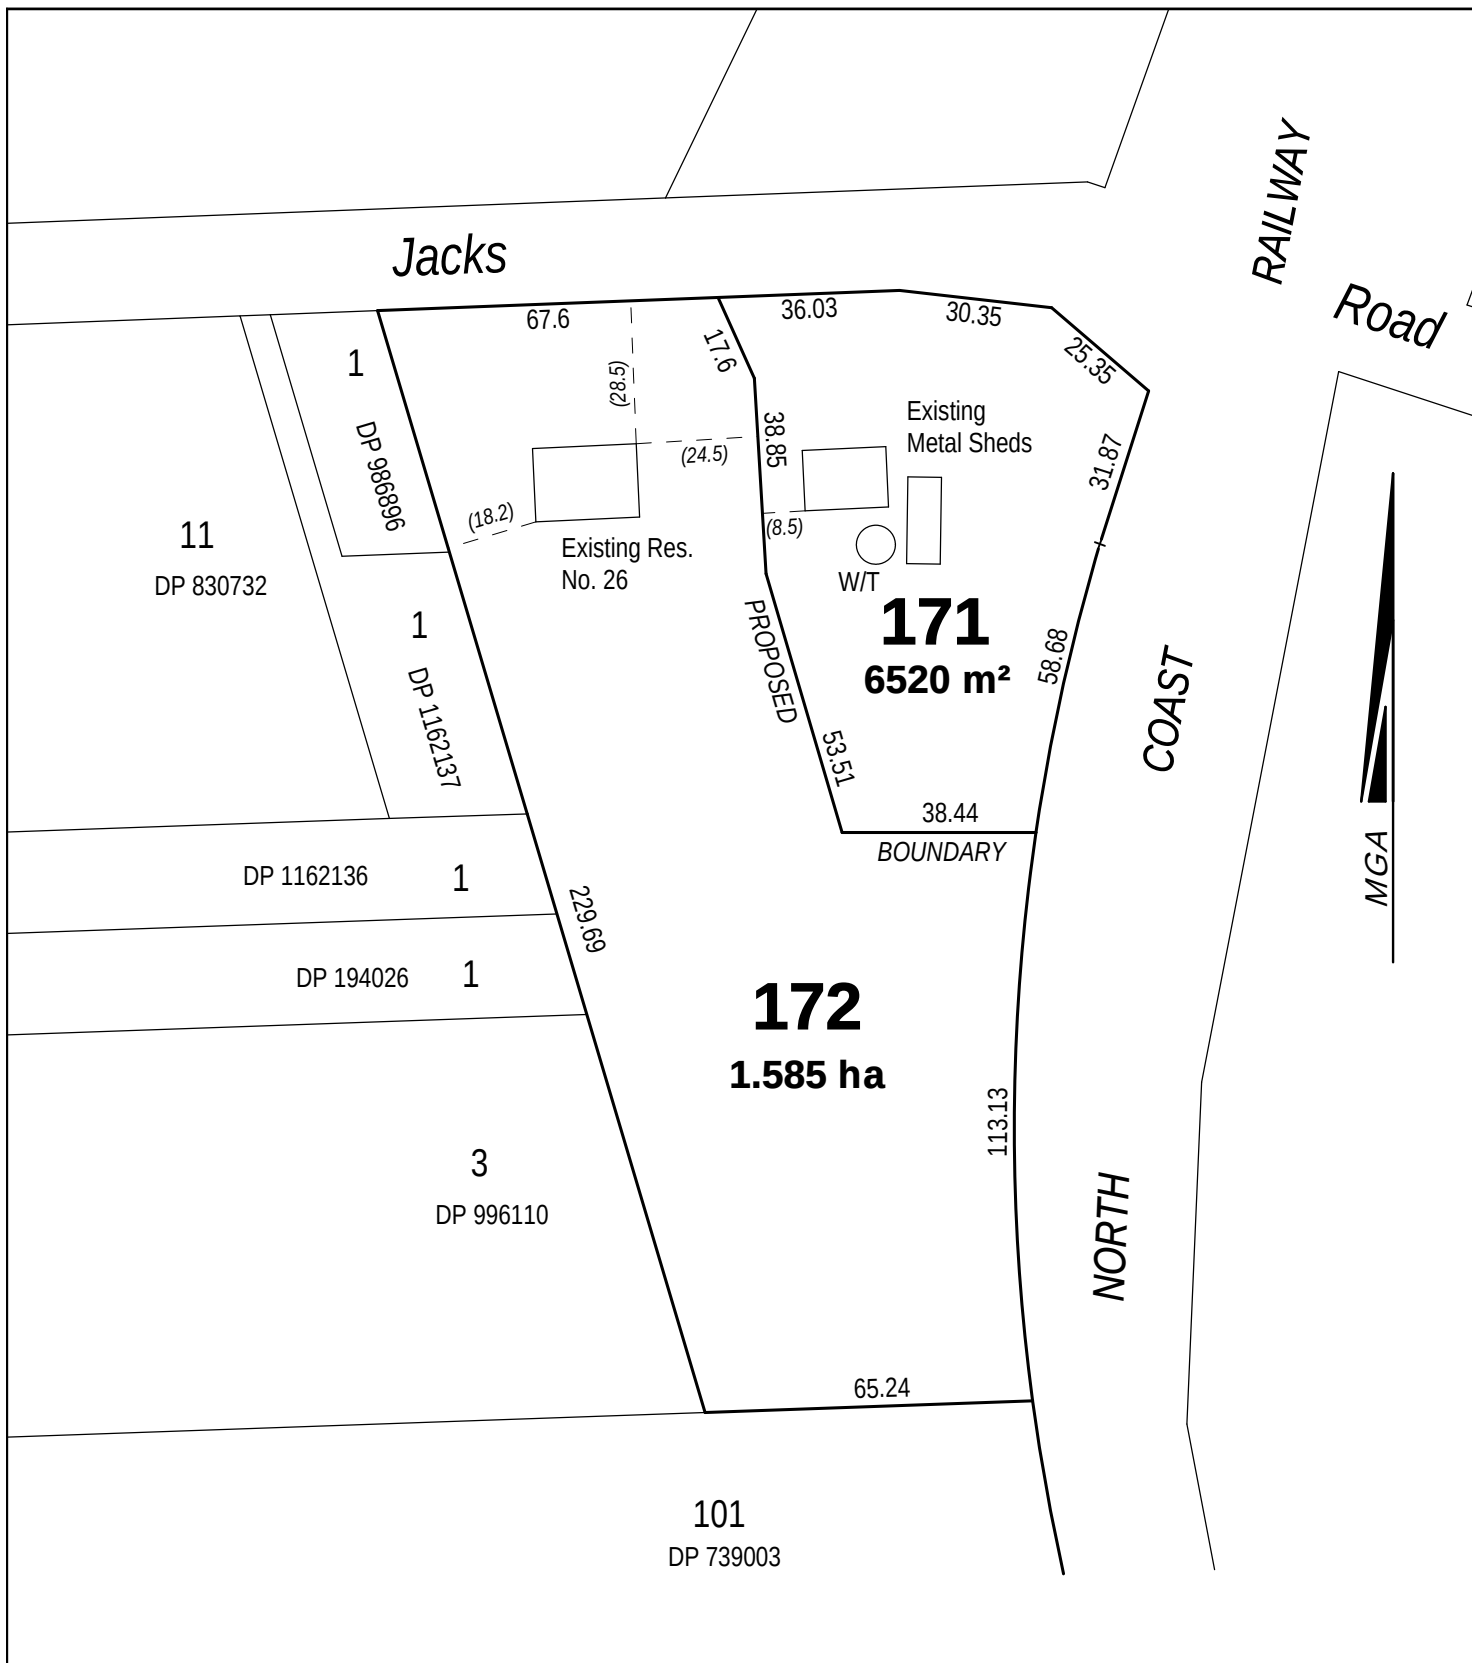

PLAN OF PROPOSED SUBDIVISION OF
LOT 1 DP799794
26 Jacks Road, GLOUCESTER

CLIENT: Markey

SCALE: 1:1500 (A4)

DATE: 20/03/2024

Job No.
4223

Drawing No.
DWG4223_DA



**34 KING STREET, GLOUCESTER
P.O. BOX 194 GLOUCESTER 2422.**

Ph. 02 6558 2255

EMAIL - survey@calcosurveyors.com.au