


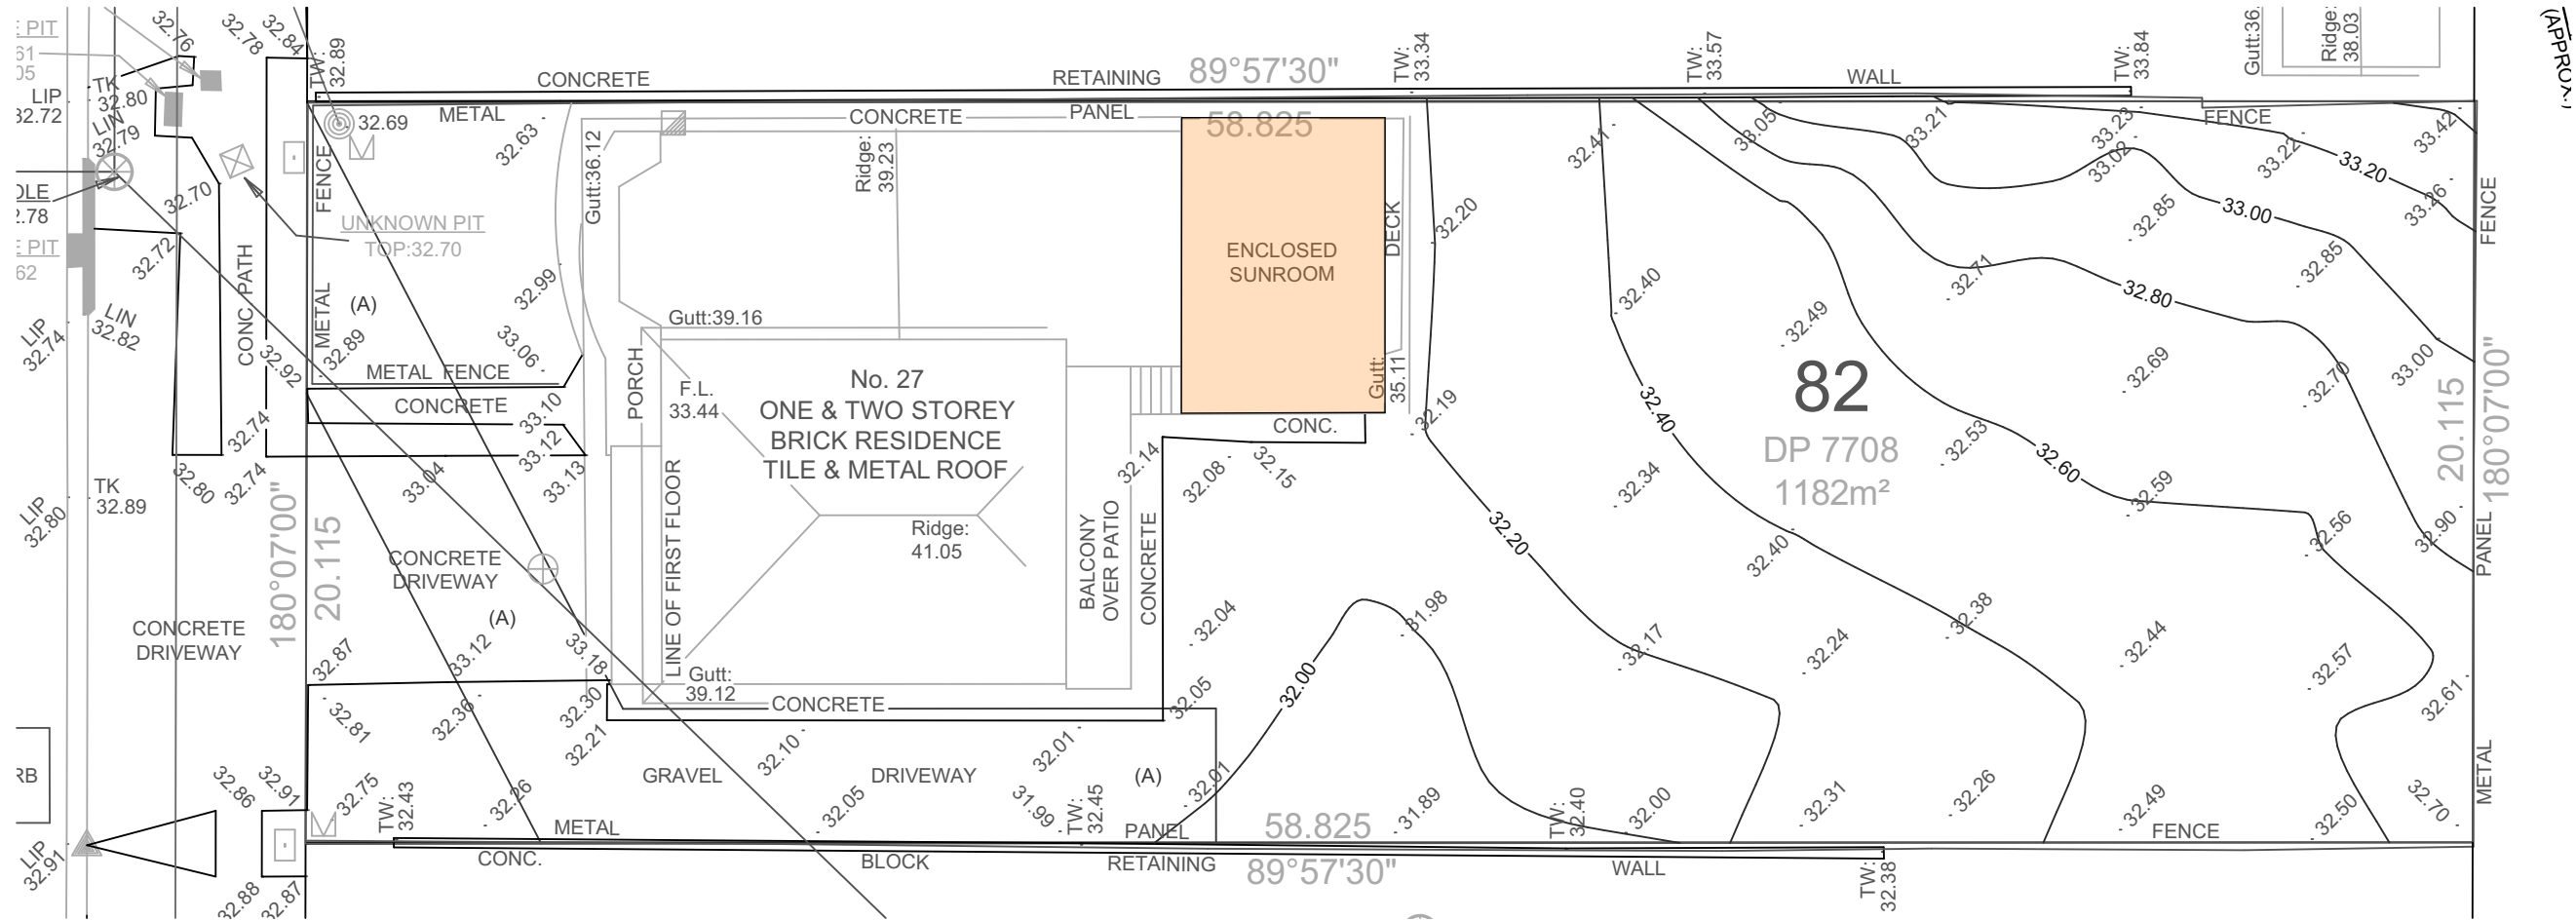

DEMOLITION PLAN

1:200

DEMOLITION LEGEND

 BUILDING STRUCTURE TO DEMOLITION

REV	DESCRIPTION	BY	DATE
A	COUNCIL ISSUE	LZ	31.03.24

FUTURE DEVELOPMENT CONSTRUCTIONS

27 HIGHLAND AVENUE, BANKSTOWN

DEMOLITION PLAN

DRAWN BY: LZ
CHECKED BY: LZ
SCALE: 1:200 AT A3
PROJECT No: P214

SK 24 A
stage. dwg no. revision