



rear boundary 81058

Lot 13  
DP 588160  
4052.94m2

power pole→°

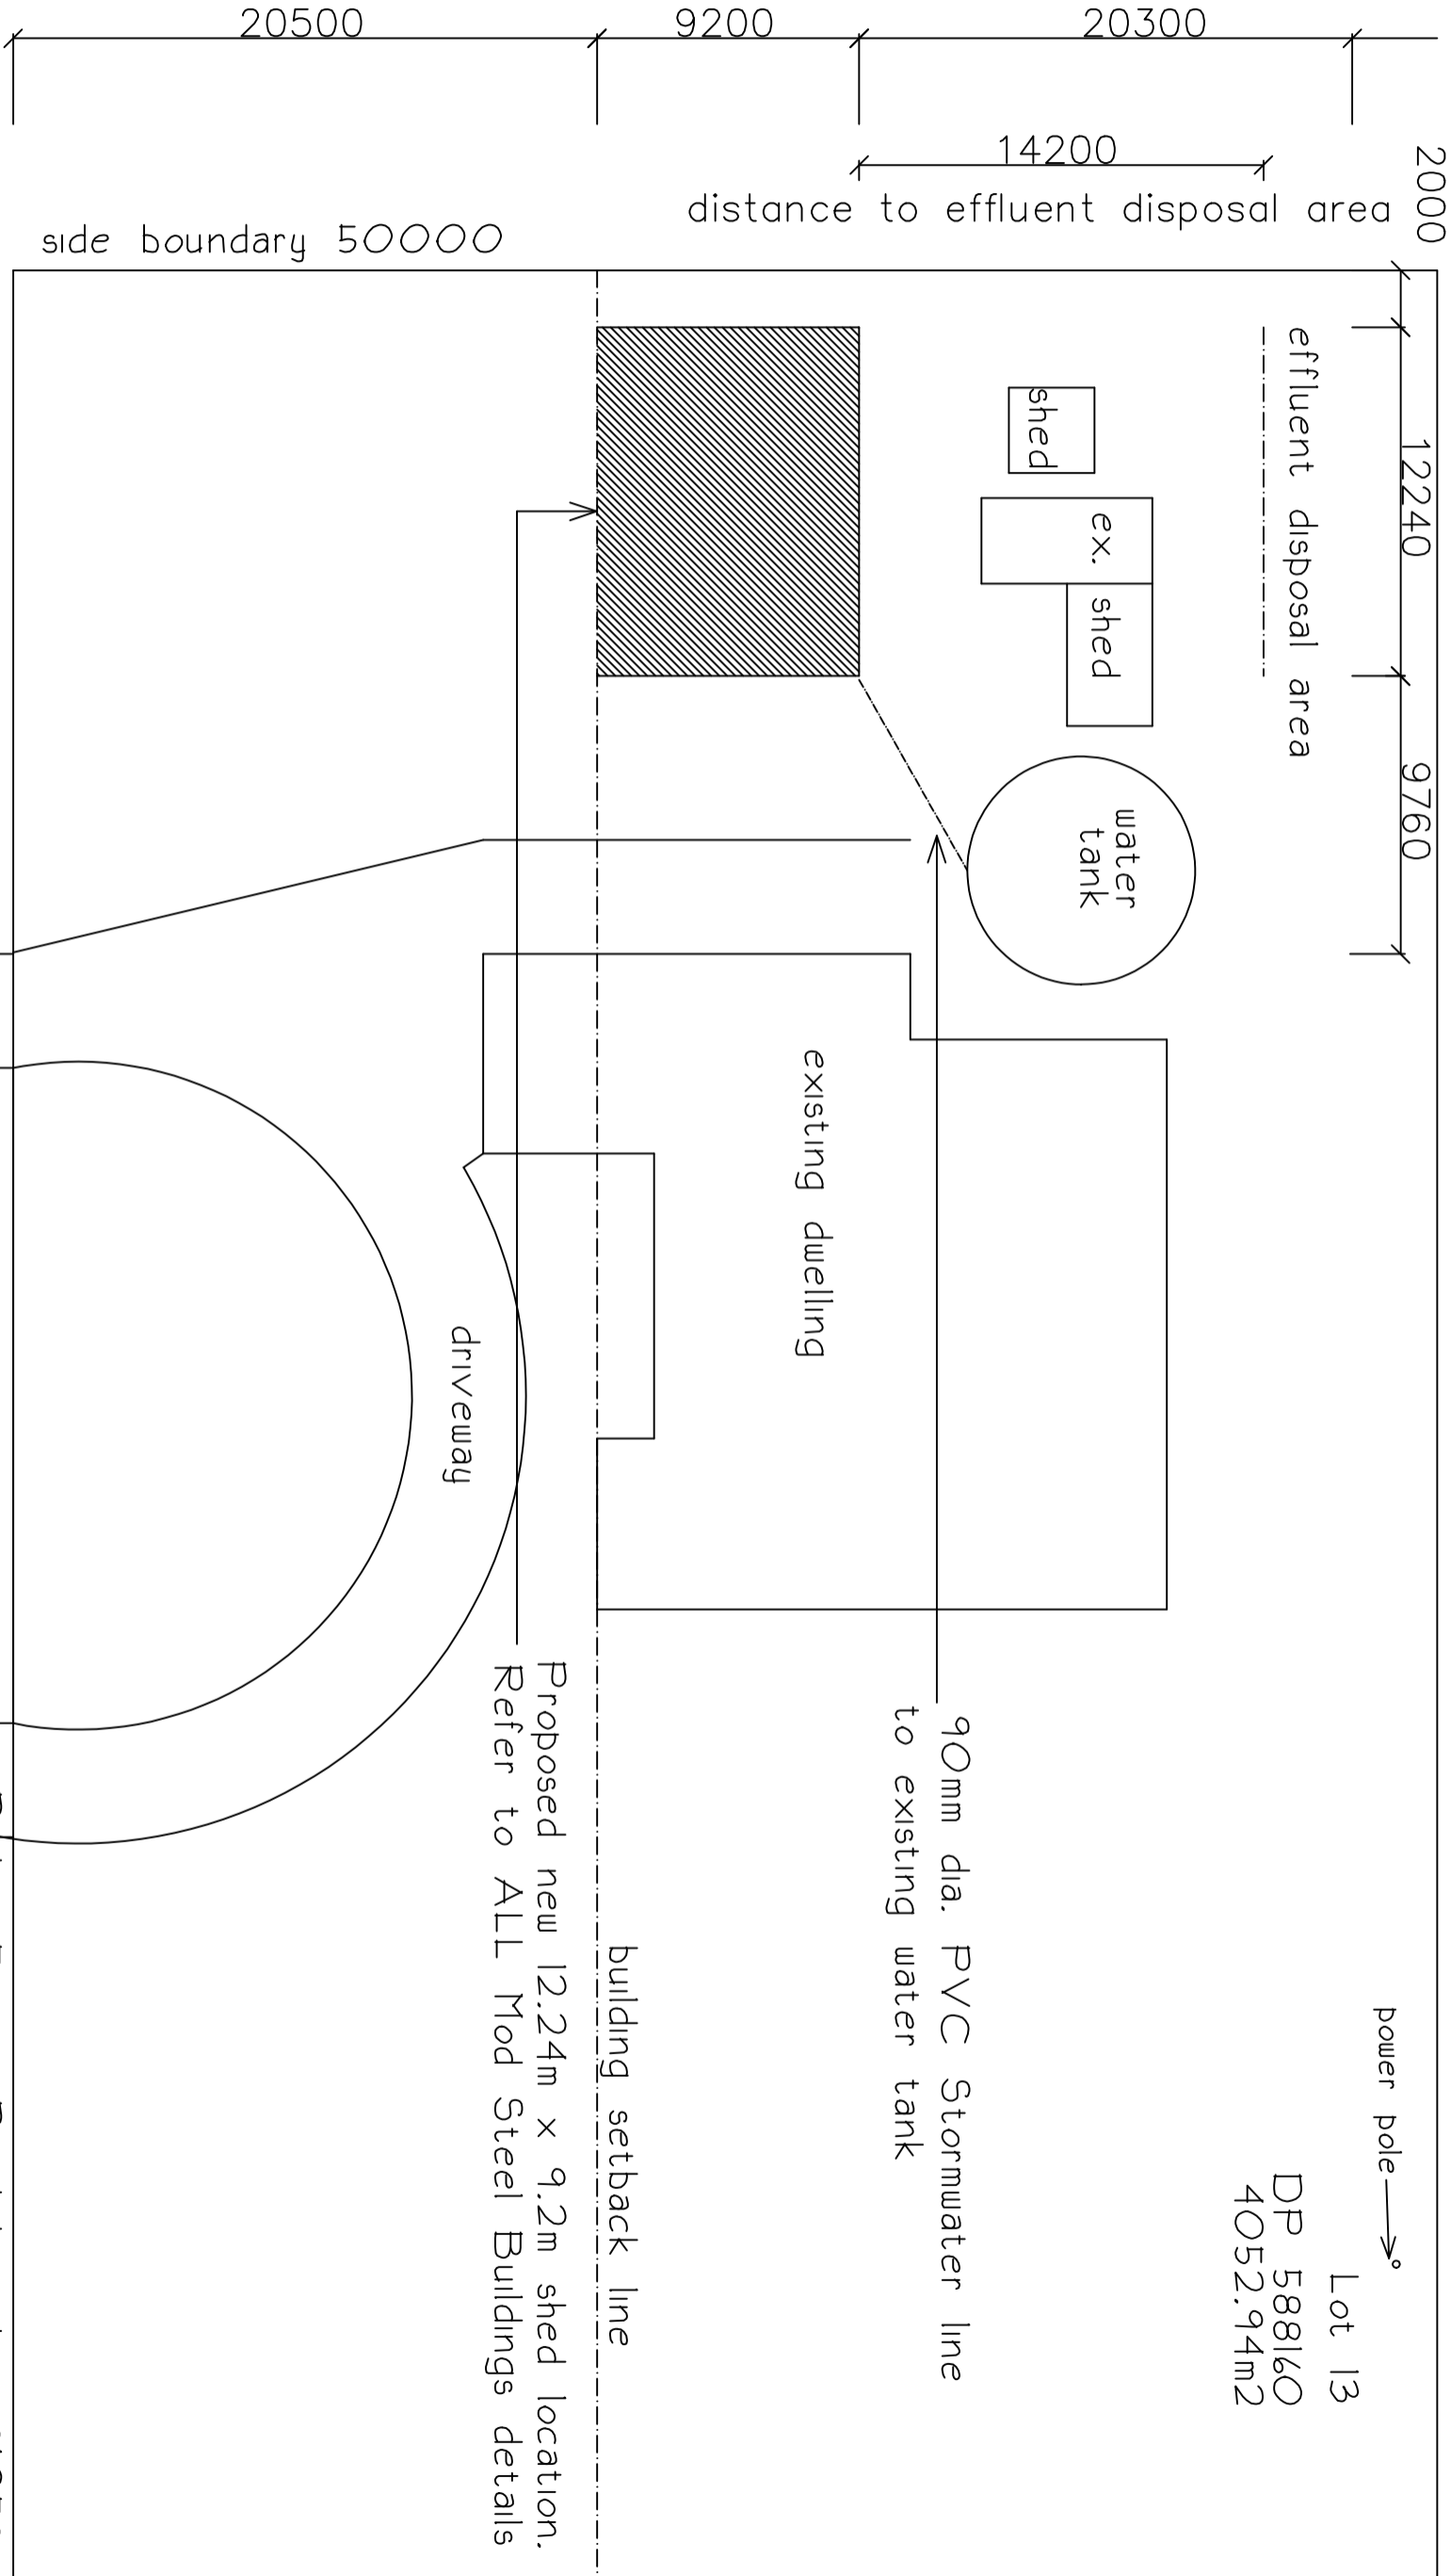

D I G H T S F O R E S T R O A D

ALL DIMENSIONS AND NOTES ARE TO BE CONFIRMED BY BUILDER AND/OR OWNER BEFORE COMMENCING WORKS. DO NOT SCALE FROM DRAWINGS. USE FIGURED DIMENSIONS ONLY. ALL CONSTRUCTION WORK IS TO BE IN ACCORDANCE WITH THE BUILDING CODE OF AUSTRALIA AND ALL RELEVANT CODES AND GOVERNING BODIES. TIMBER FRAMING IS TO BE COMPLETED IN ACCORDANCE WITH THE NATIONAL LIGHT TIMBER FRAMING CODE SAA 1684. CONCRETE SLABS AND FOOTINGS ARE TO BE IN ACCORDANCE WITH SAA 2870.1. ANY DISCREPANCIES FOUND IN THESE DRAWINGS MUST BE REPORTED TO SHERENE BLUMER BEFORE WORKS BEGIN. ALL NATURAL GROUND LINES, SITE CUTS, INDICATED LEVELS, DRIVEWAYS, LIGHTPOLES AND ALL OTHER GRAPHICALLY REPRESENTED SYMBOLS ARE INDICATIVE ONLY AND MUST BE VERIFIED ON SITE BY THE BUILDER AND PROFESSION APPLICABLE BEFORE WORKS BEGIN.			COPYRIGHT SHERENE BLUMER B. SC. (ARCH) B ARCH 2024		
NO.	AMENDMENT	DATE	PROJECT		
			PROPOSED NEW SHED		
			LEGEND		
			LOCATION		
			161 DIGHTS FOREST ROAD JINDERA 2642		
			CLIENT		
			BEN & LISA BERGIC		
			DRAWING		
			PROPOSED SITE PLAN		
			SCALE		
			1:250@A3		
			DATE		
			27 MAR 2024		
			DRAWN		
			SB		
			NUMBER		
			01		

