


ELEVATION
1:50

1
A.07

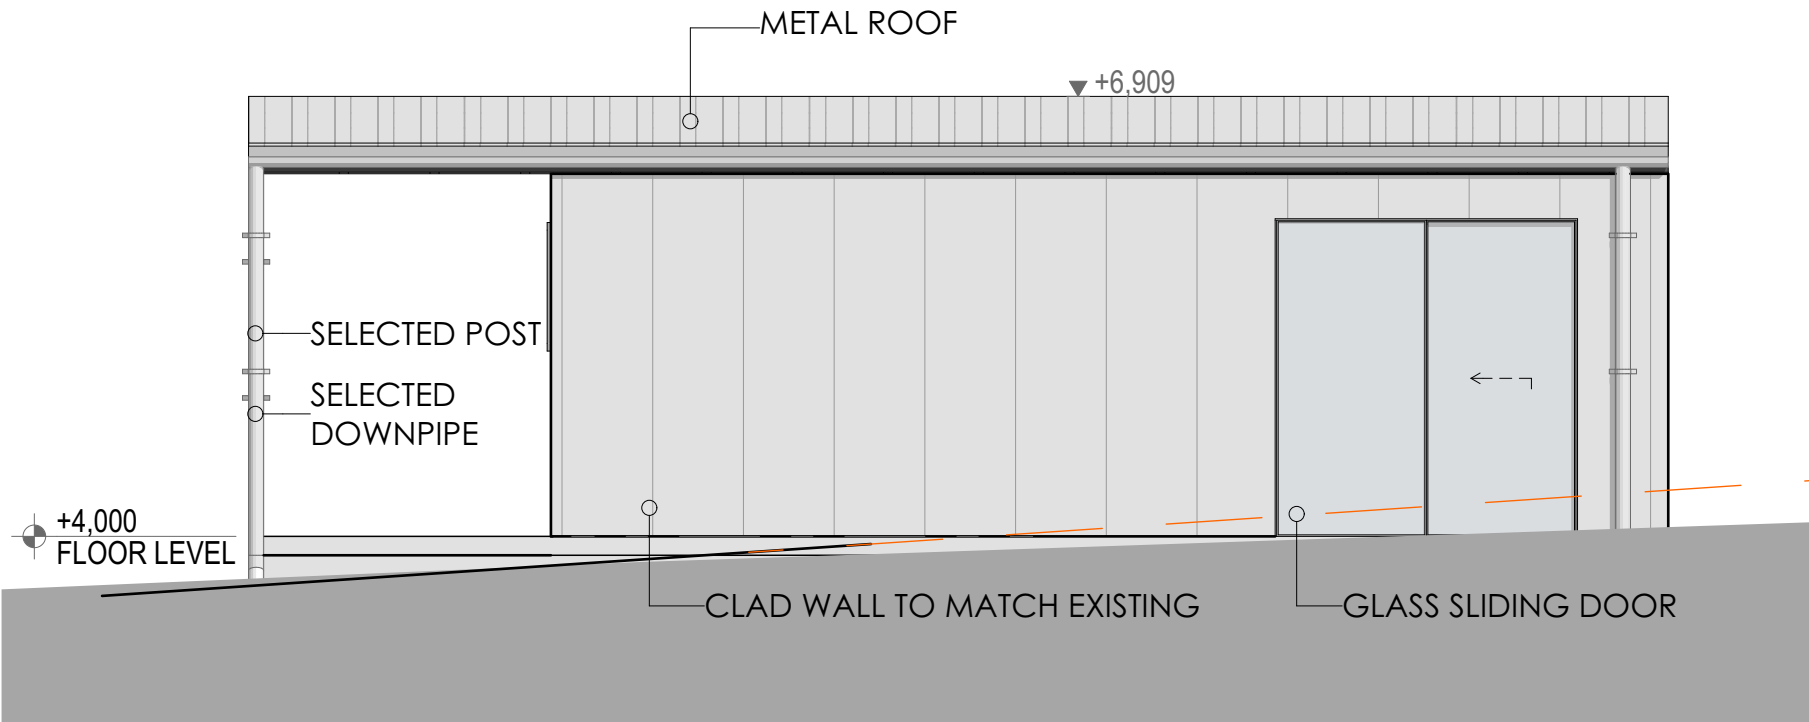

ELEVATION
1:50

2
A07


COLOUR SCHEDULE

WALL




DULUX BEIGE ROYAL

ROOF/ FASCIA/ GUTTERS/ DOWNPIPES

 

COLORBOND SURFMIST

A	14.03.2024	DEVELOPMENT APPLICATION ISSUE
Rev.	Date	Revision Description

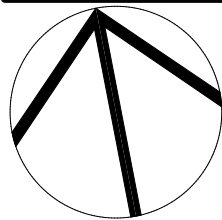

Use of this drawing:
The design and details shown on this drawing are applicable to this project only and may not be reproduced in whole or in part or be used for any other project or purpose without the written permission of ICR Design with whom copyright resides.

Builder and/or subcontractors shall verify all project dimensions before commencing on-site work or off-site fabrication. Figured dimensions shall take precedence over scaled dimensions.




PO Box 420 Castle Hill NSW 1765 P: 02 8850 3502 E:admin@icrdesign.com.au

Project
REMEDIAL WORKS TO EXISTING GARAGE
36 VIRGINIUS STREET, PADSTOW NSW 2211


Drawing title
ELEVATIONS I

Drawing status DEVELOPMENT APPLICATION			
Drawn	Checked	Sheet size	Scale
RG	-	A3	1:50, 1:100 @ A3
Job number	Drawing number		Issue
24001	A.07		A

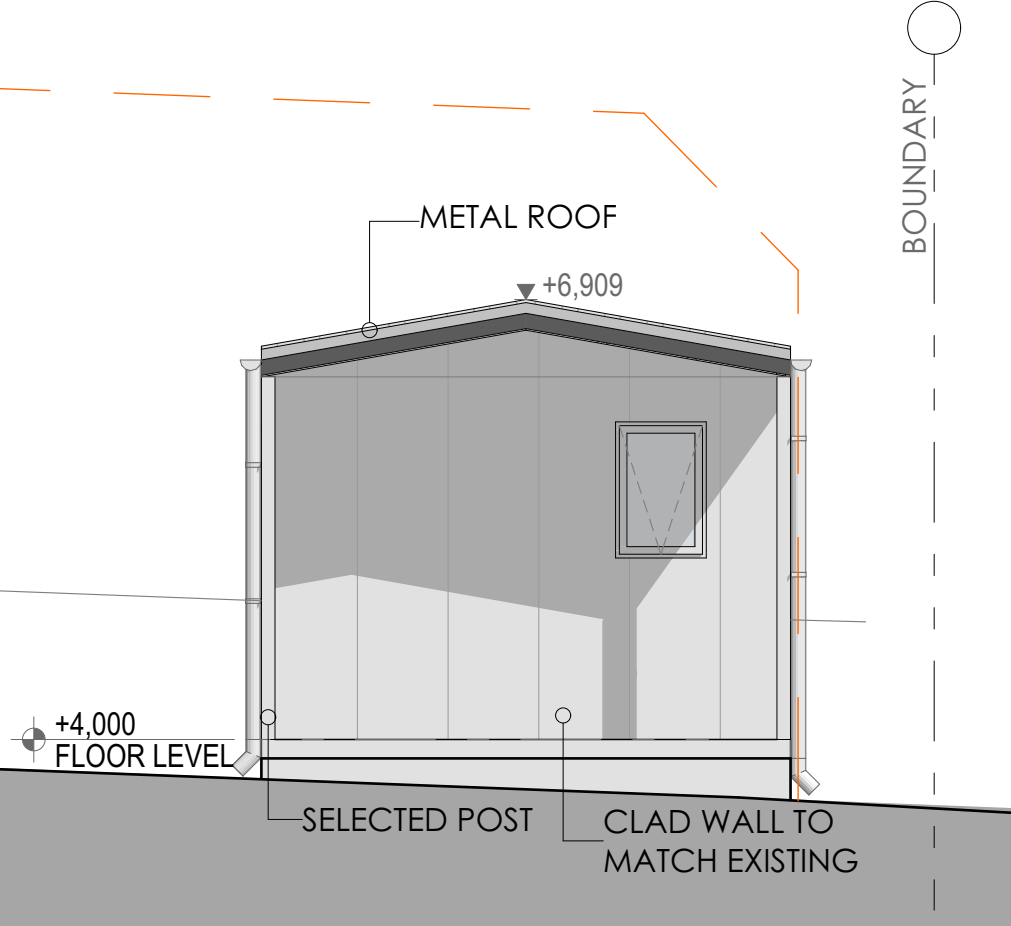

ELEVATION
1:50

3
A08

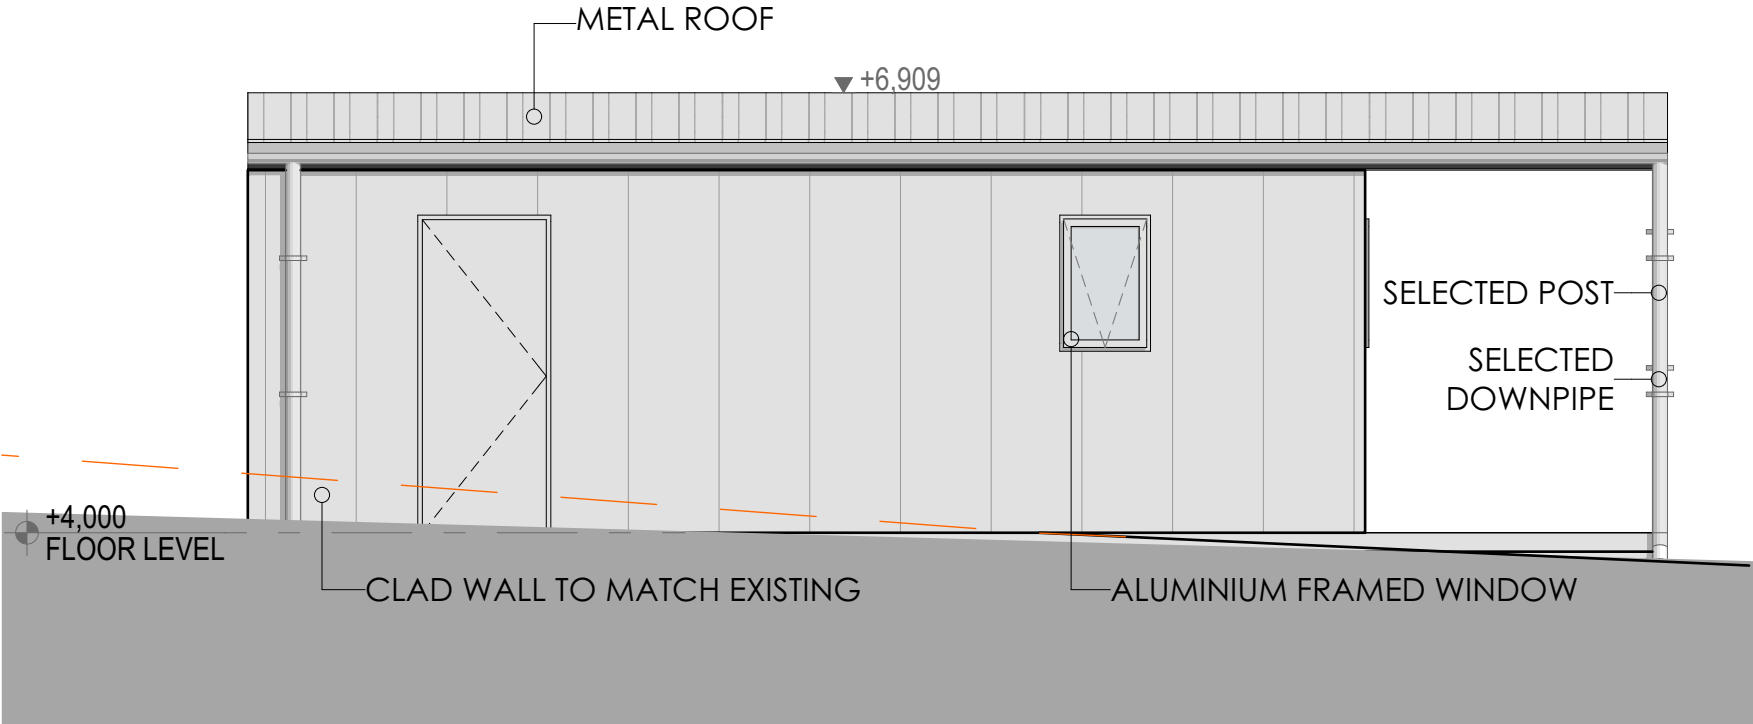

ELEVATION
1:50

4
A08


COLOUR SCHEDULE

WALL




DULUX BEIGE ROYAL

ROOF/ FASCIA/ GUTTERS/ DOWNPIPES

 

COLORBOND SURFMIST

A	14.03.2024	DEVELOPMENT APPLICATION ISSUE
Rev.	Date	Revision Description

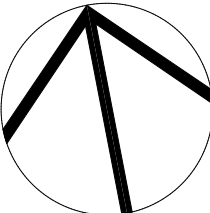

Use of this drawing:
The design and details shown on this drawing are applicable to this project only and may not be reproduced in whole or in part or be used for any other project or purpose without the written permission of ICR Design with whom copyright resides.

Builder and/or subcontractors shall verify all project dimensions before commencing on-site work or off-site fabrication. Figured dimensions shall take precedence over scaled dimensions.



PO Box 420 Castle Hill NSW 1765 P: 02 8850 3502 E:admin@icrdesign.com.au

Project
REMEDIAL WORKS TO EXISTING GARAGE
36 VIRGINIUS STREET, PADSTOW NSW 2211
Drawing title
ELEVATIONS II

Drawing status DEVELOPMENT APPLICATION			
Drawn	Checked	Sheet size	Scale
RG	-	A3	1:50, 1:100 @ A3
Job number	Drawing number		Issue
24001	A.08		A