


DATE	AMENDMENT	No.	DO NOT SCALE DRAWINGS WALL THICKNESS IS NOMINAL EXECUTE WORK IN ACCORDANCE WITH REQUIREMENTS OF THE N.C.C. AUSTRALIAN STANDARDS, LOCAL COUNCILS AND ALL RELEVANT AUTHORITIES CONFIRM ALL DIMENSIONS ON SITE	ARCHITECT KIM MURRAY ARCHITECT NSW REG No. 5800 17 HOADS ROAD, BENDICK MURRELL NSW 2803 mob. 0401 390 714	CLIENT NAME Aaron Seaman	PROJECT NEW DWELLING Lot 245 DP 753624 Cemetry Road, Harden. NSW 2587	Site Plan	MGA NORTH 	Project number	24-725	DRAWING NUMBER 01
									Date	19.02.24	
									Drawn by	Author	Revision No.
									Checked by	Checker	
									Scale	1 : 1500	

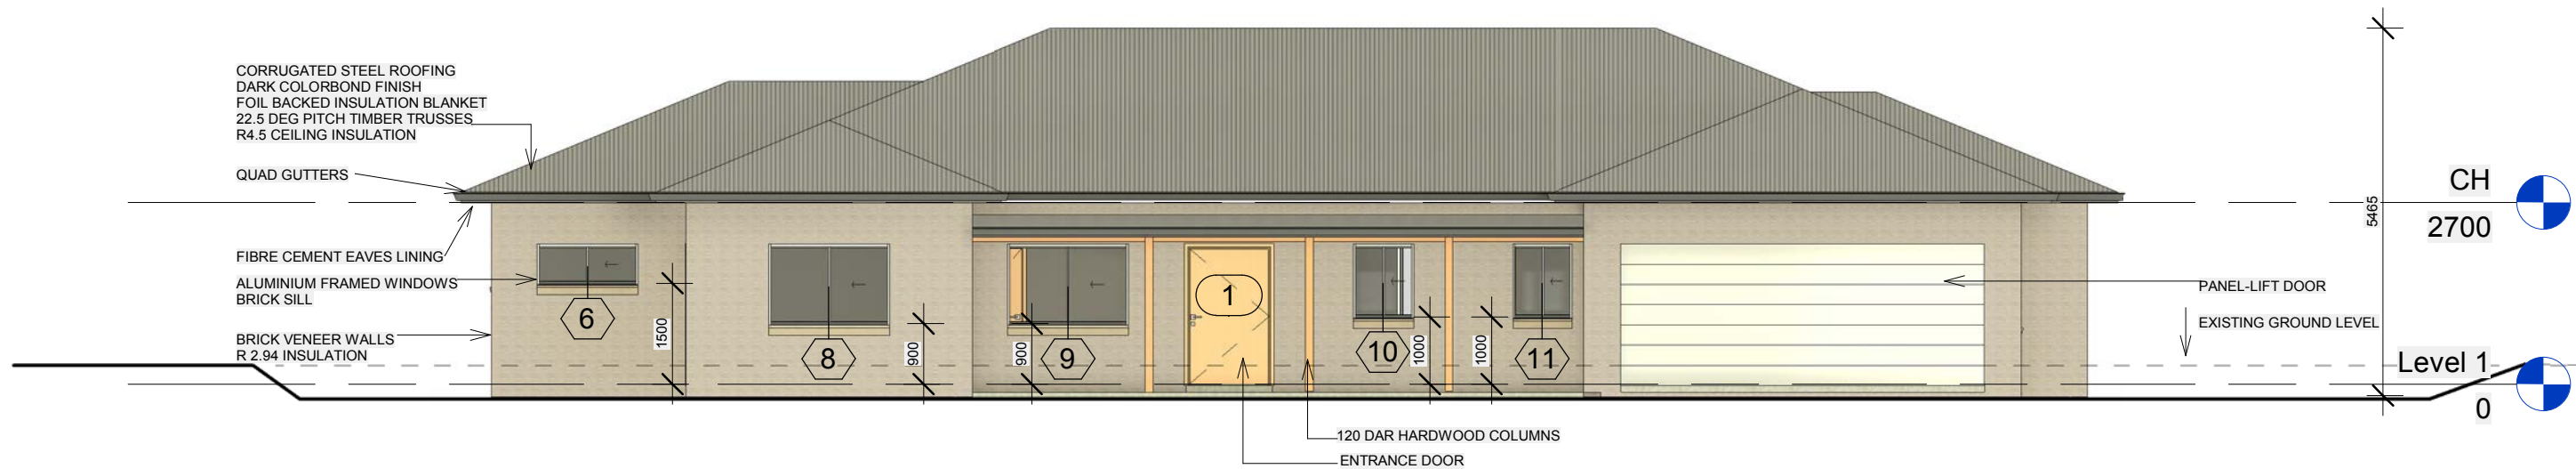

2 North
1 : 100



3 South
1 : 100

DATE	AMENDMENT	No.	DO NOT SCALE DRAWINGS WALL THICKNESS IS NOMINAL EXECUTE WORK IN ACCORDANCE WITH REQUIREMENTS OF THE N.C.C. AUSTRALIAN STANDARDS, LOCAL COUNCILS AND ALL RELEVANT AUTHORITIES CONFIRM ALL DIMENSIONS ON SITE		ARCHITECT KIM MURRAY ARCHITECT NSW REG No. 5800 17 HOADS ROAD, BENDICK MURRELL NSW 2803 mob. 0401 390 714	CLIENT NAME Aaron Seaman	PROJECT NEW DWELLING Lot 245 DP 753624 Cemetery Road, Harden. NSW 2587	North Elevation South Elevation	Project number 24-725		DRAWING NUMBER 03
									Date	19.02.24	
									Drawn by	Author	
									Checked by	Checker	
									Scale	1 : 100	Revision No.



1 East
1 : 100



2 West
1 : 100

DATE	AMENDMENT	No.	DO NOT SCALE DRAWINGS WALL THICKNESS IS NOMINAL EXECUTE WORK IN ACCORDANCE WITH REQUIREMENTS OF THE N.C.C. AUSTRALIAN STANDARDS, LOCAL COUNCILS AND ALL RELEVANT AUTHORITIES CONFIRM ALL DIMENSIONS ON SITE	ARCHITECT KIM MURRAY ARCHITECT NSW REG No. 5800 17 HOADS ROAD, BENDICK MURRELL NSW 2803 mob. 0401 390 714	CLIENT NAME Aaron Seaman	PROJECT NEW DWELLING Lot 245 DP 753624 Cemetry Road, Harden. NSW 2587	East elevation West elevation		Project number	24-725	DRAWING NUMBER 04
									Date	19.02.24	
									Drawn by	Author	
									Checked by	Checker	
									Scale	1 : 100	Revision No.