


Layout Page Table

Number	Label
1	Existing Site Plan
2	Existing Floor Plans
3	Existing StructureElevations
4	Existing StructureSections
5	Main DwellingFloor Plan

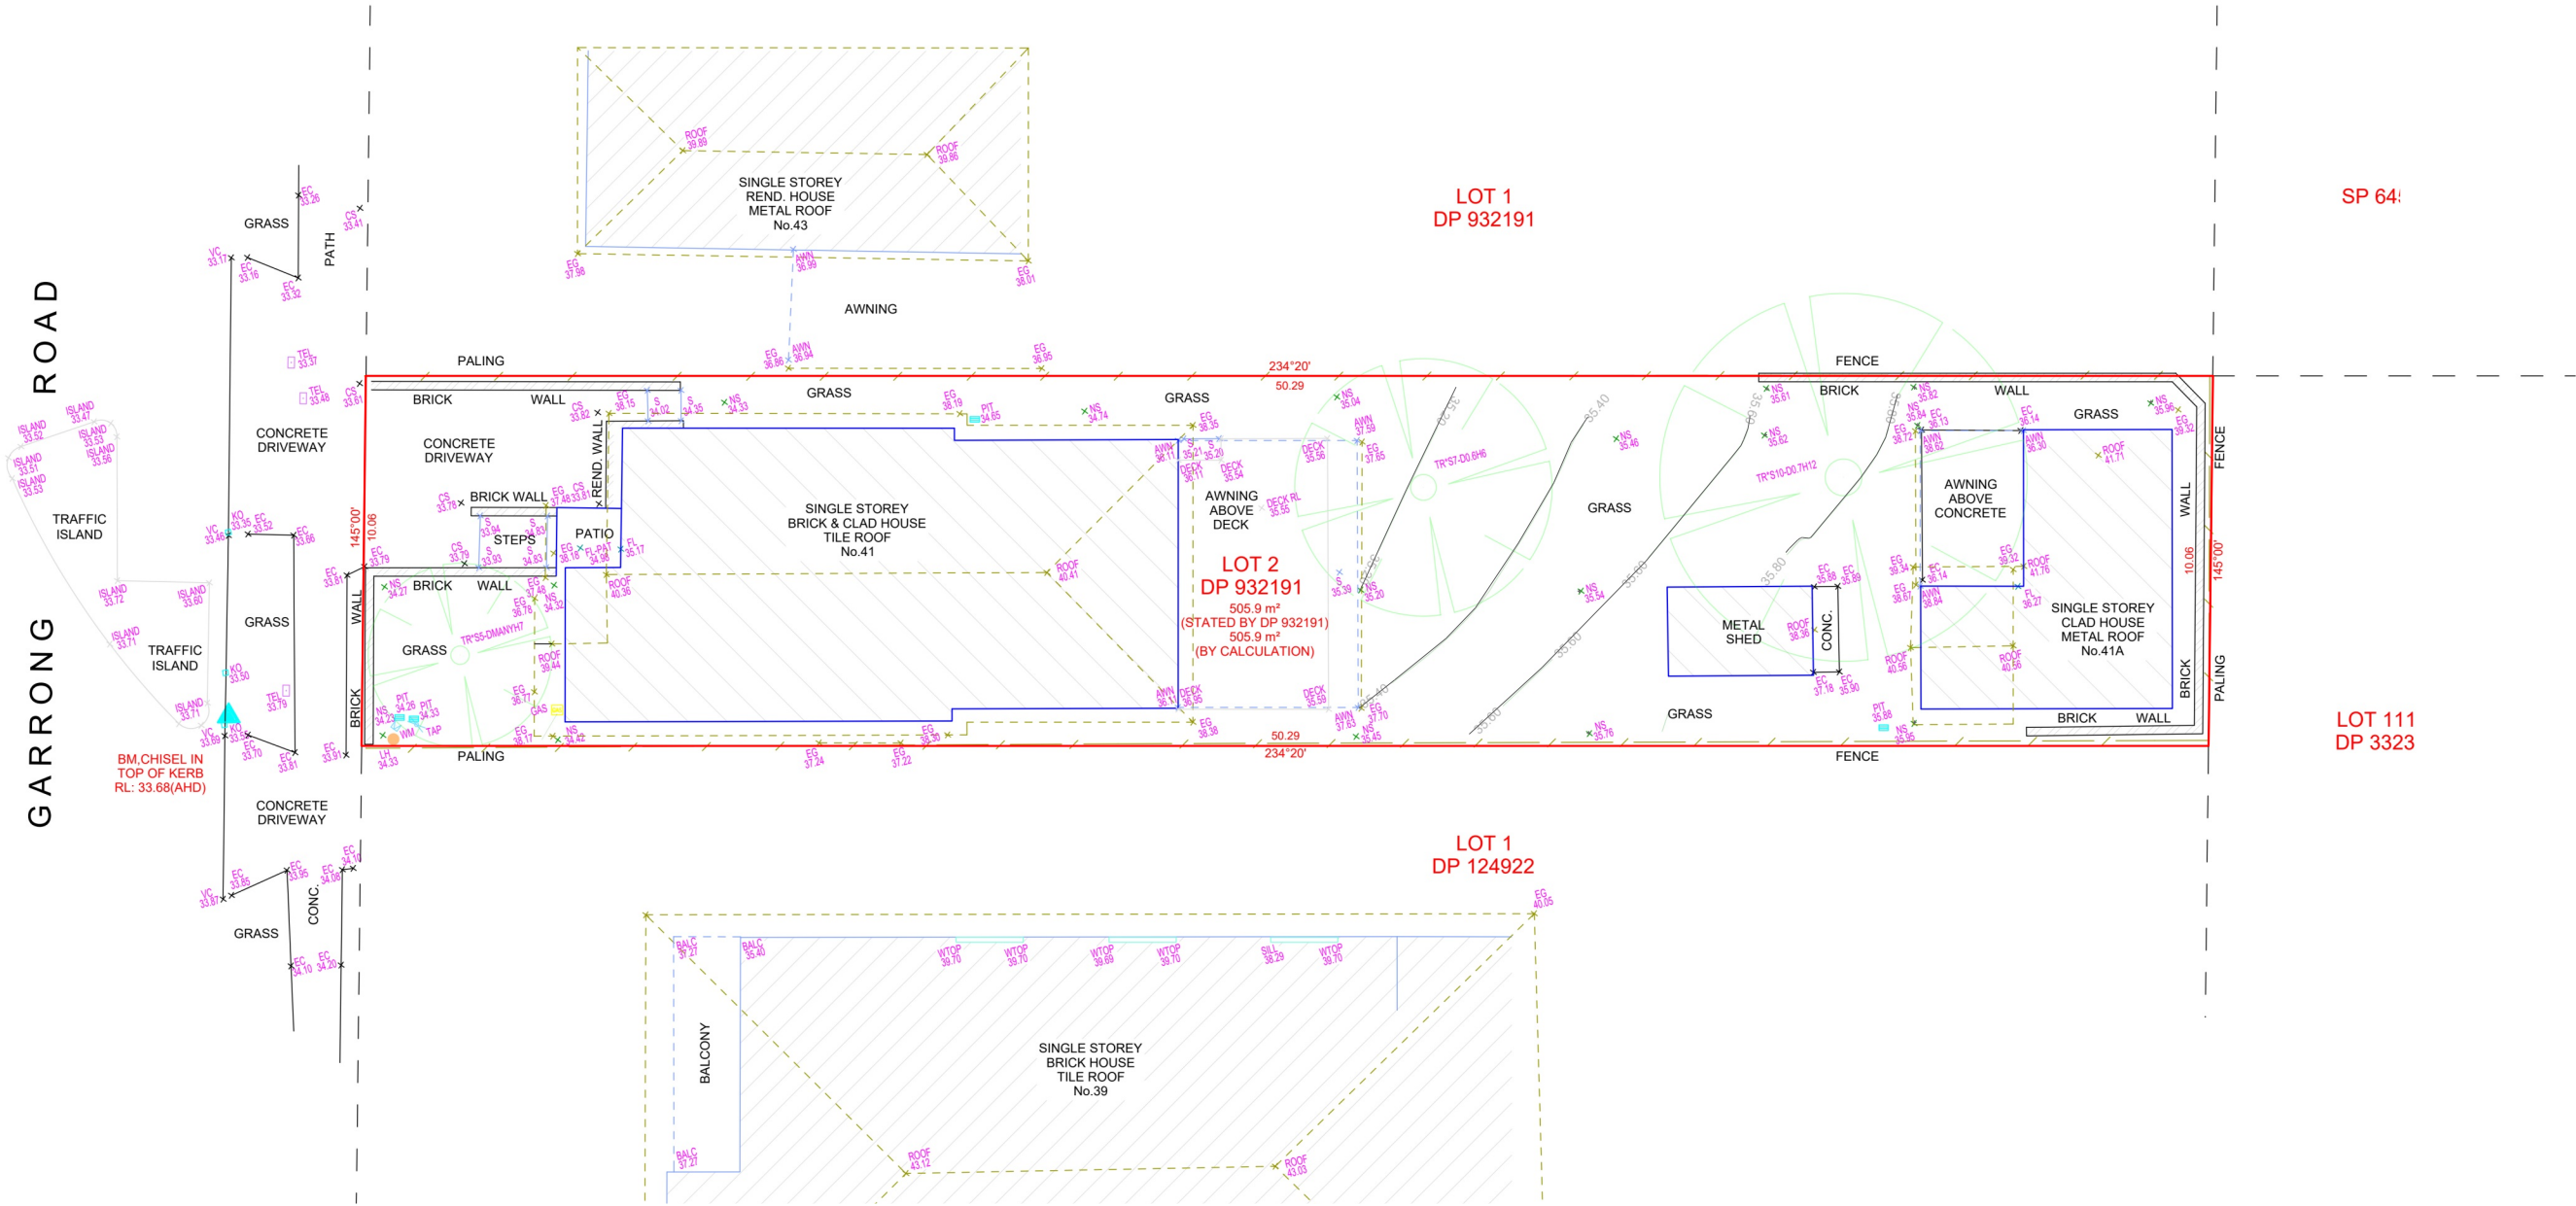

REVISION TABLE			
NUMBER	DATE	REVISION BY	DESCRIPTION

SHEET TITLE:
Existing Site Plan

PROJECT DESCRIPTION:
**Existing Structure
41-41A Garrong Road
Lakemba NSW 2195**

DRAWINGS PROVIDED BY:
**Mark Marsden
BE (MIEAust.)**

DATE:

4.10.2023

SCALE:

1/200

SHEET:

1

[illegible]

Existing Floor Plans

PROJECT DESCRIPTION:
Existing Stereure
441-41A Garrong Road
Lakemba NSW 2195

DRAWINGS PROVIDED BY:
Mark Marsden
BE (MIEAust.)


4.10.2023

1/100


2



Existing Floor Plans Of The Structure To Be Converted Into The Secondary Dwelling

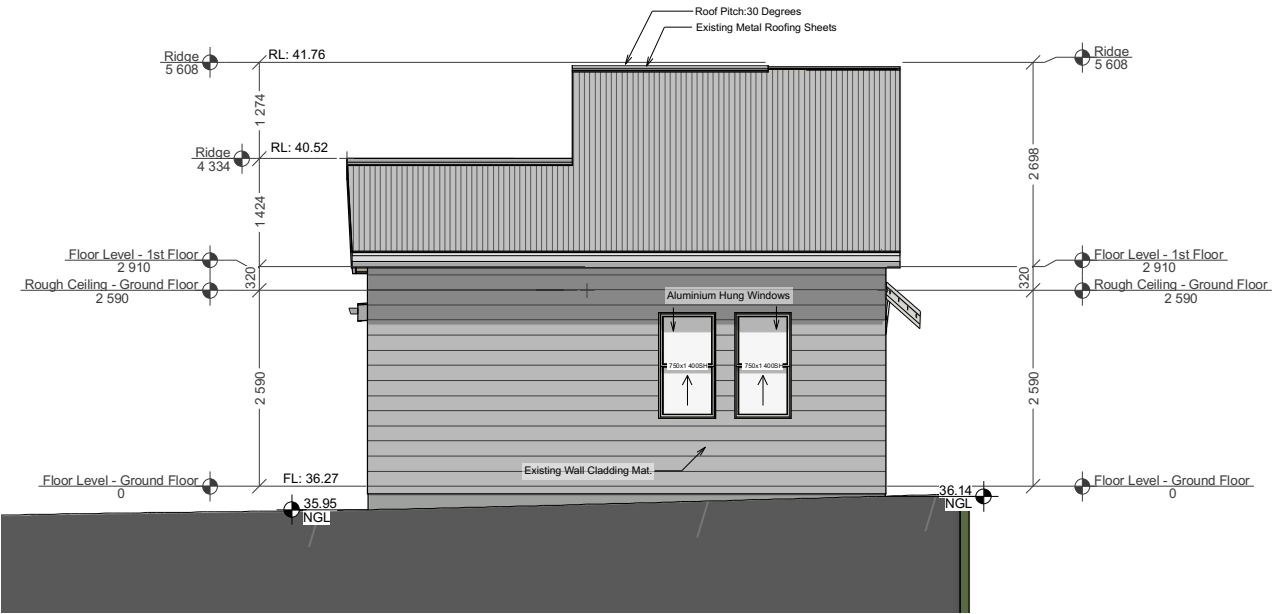


Southeast Elevation

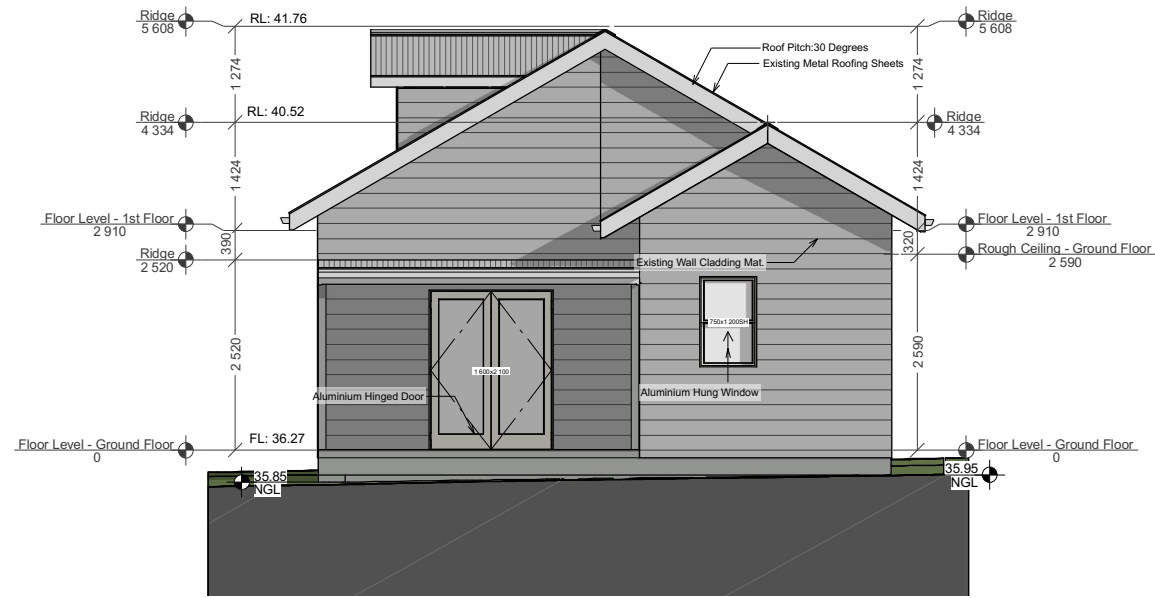

Southwest Elevation



Northwest Elevation

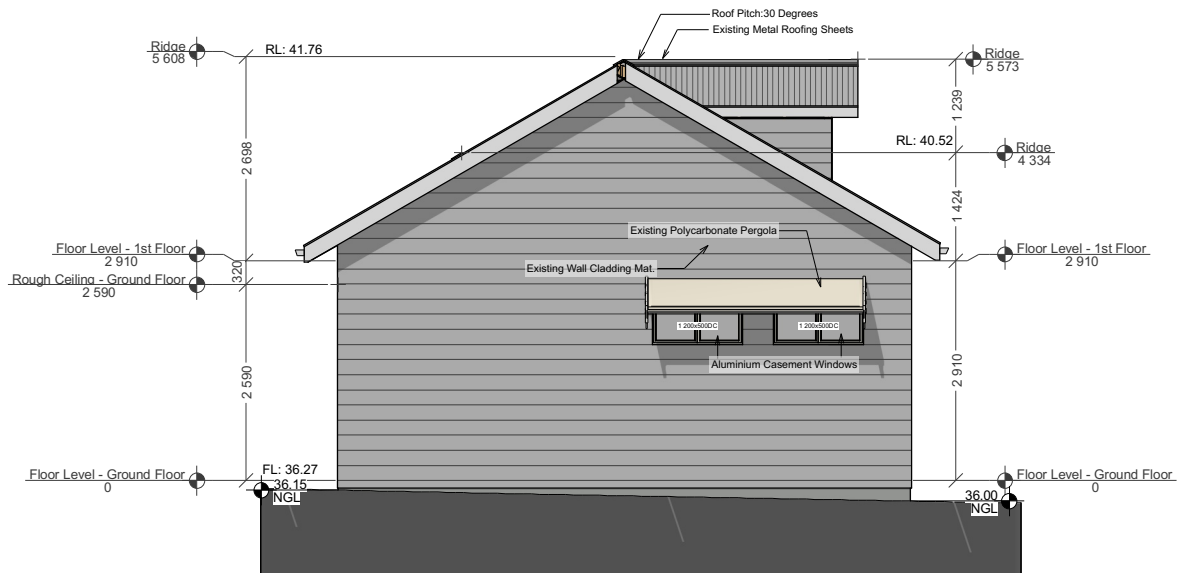

Northeast Elevation



REVISION TABLE	
NUMBER	DATE

SHEET TITLE:
Existing Structure
Elevations

PROJECT DESCRIPTION:
Existing Structure
41-41A Garrong Road
Lakemba NSW 2195

DRAWINGS PROVIDED BY:
Mark Marsden
BE (MIEAust.)

DATE:


4.10.2023

SCALE:


1/100

SHEET:

3

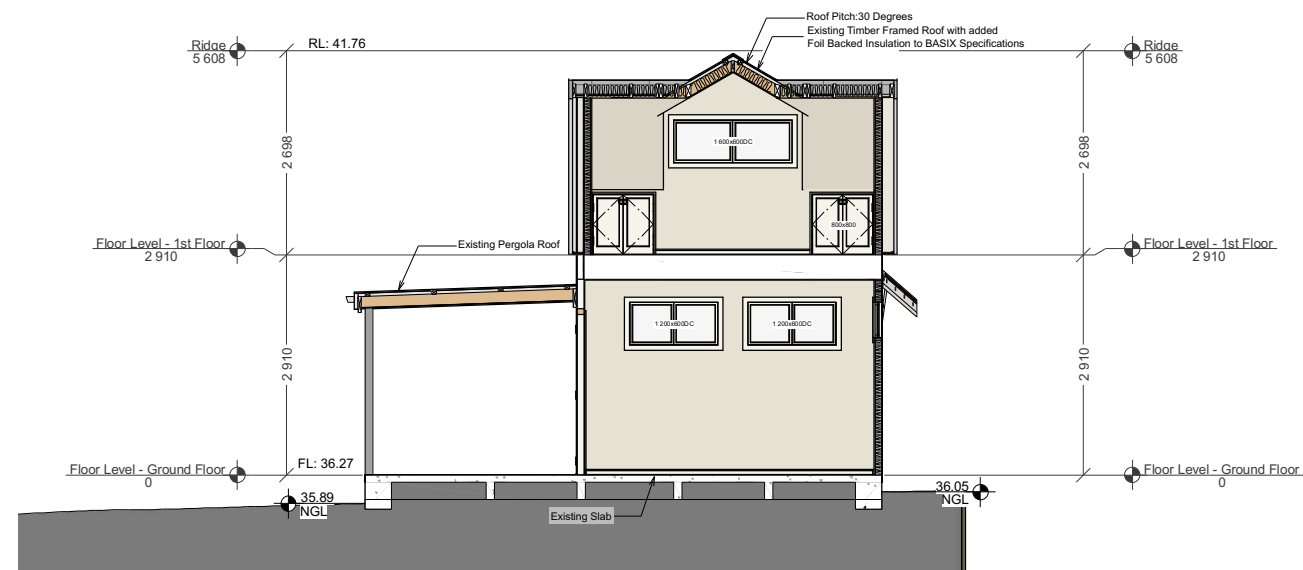

Cross Section-1

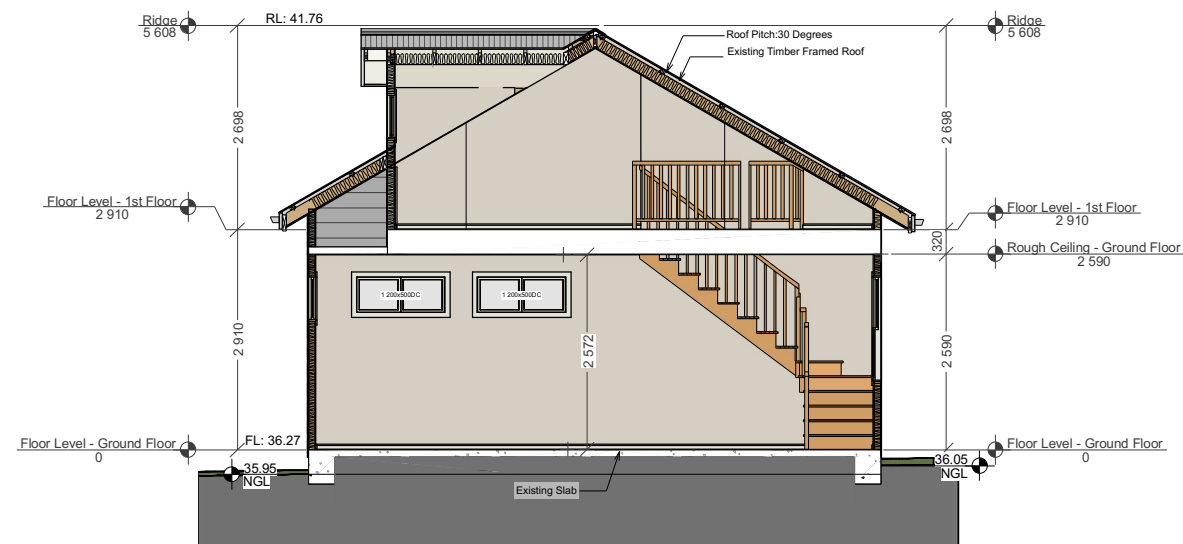

Cross Section-2

REVISION TABLE	
NUMBER	DATE

SHEET TITLE:
Existing Structure
Sections

PROJECT DESCRIPTION:
Existing Structure
41-41A Garrong Road
Lakemba NSW 2195

DRAWINGS PROVIDED BY:
Mark Marsden
BE (MIEAust.)

DATE:



4.10.2023

SCALE:

1/100

SHEET:

4

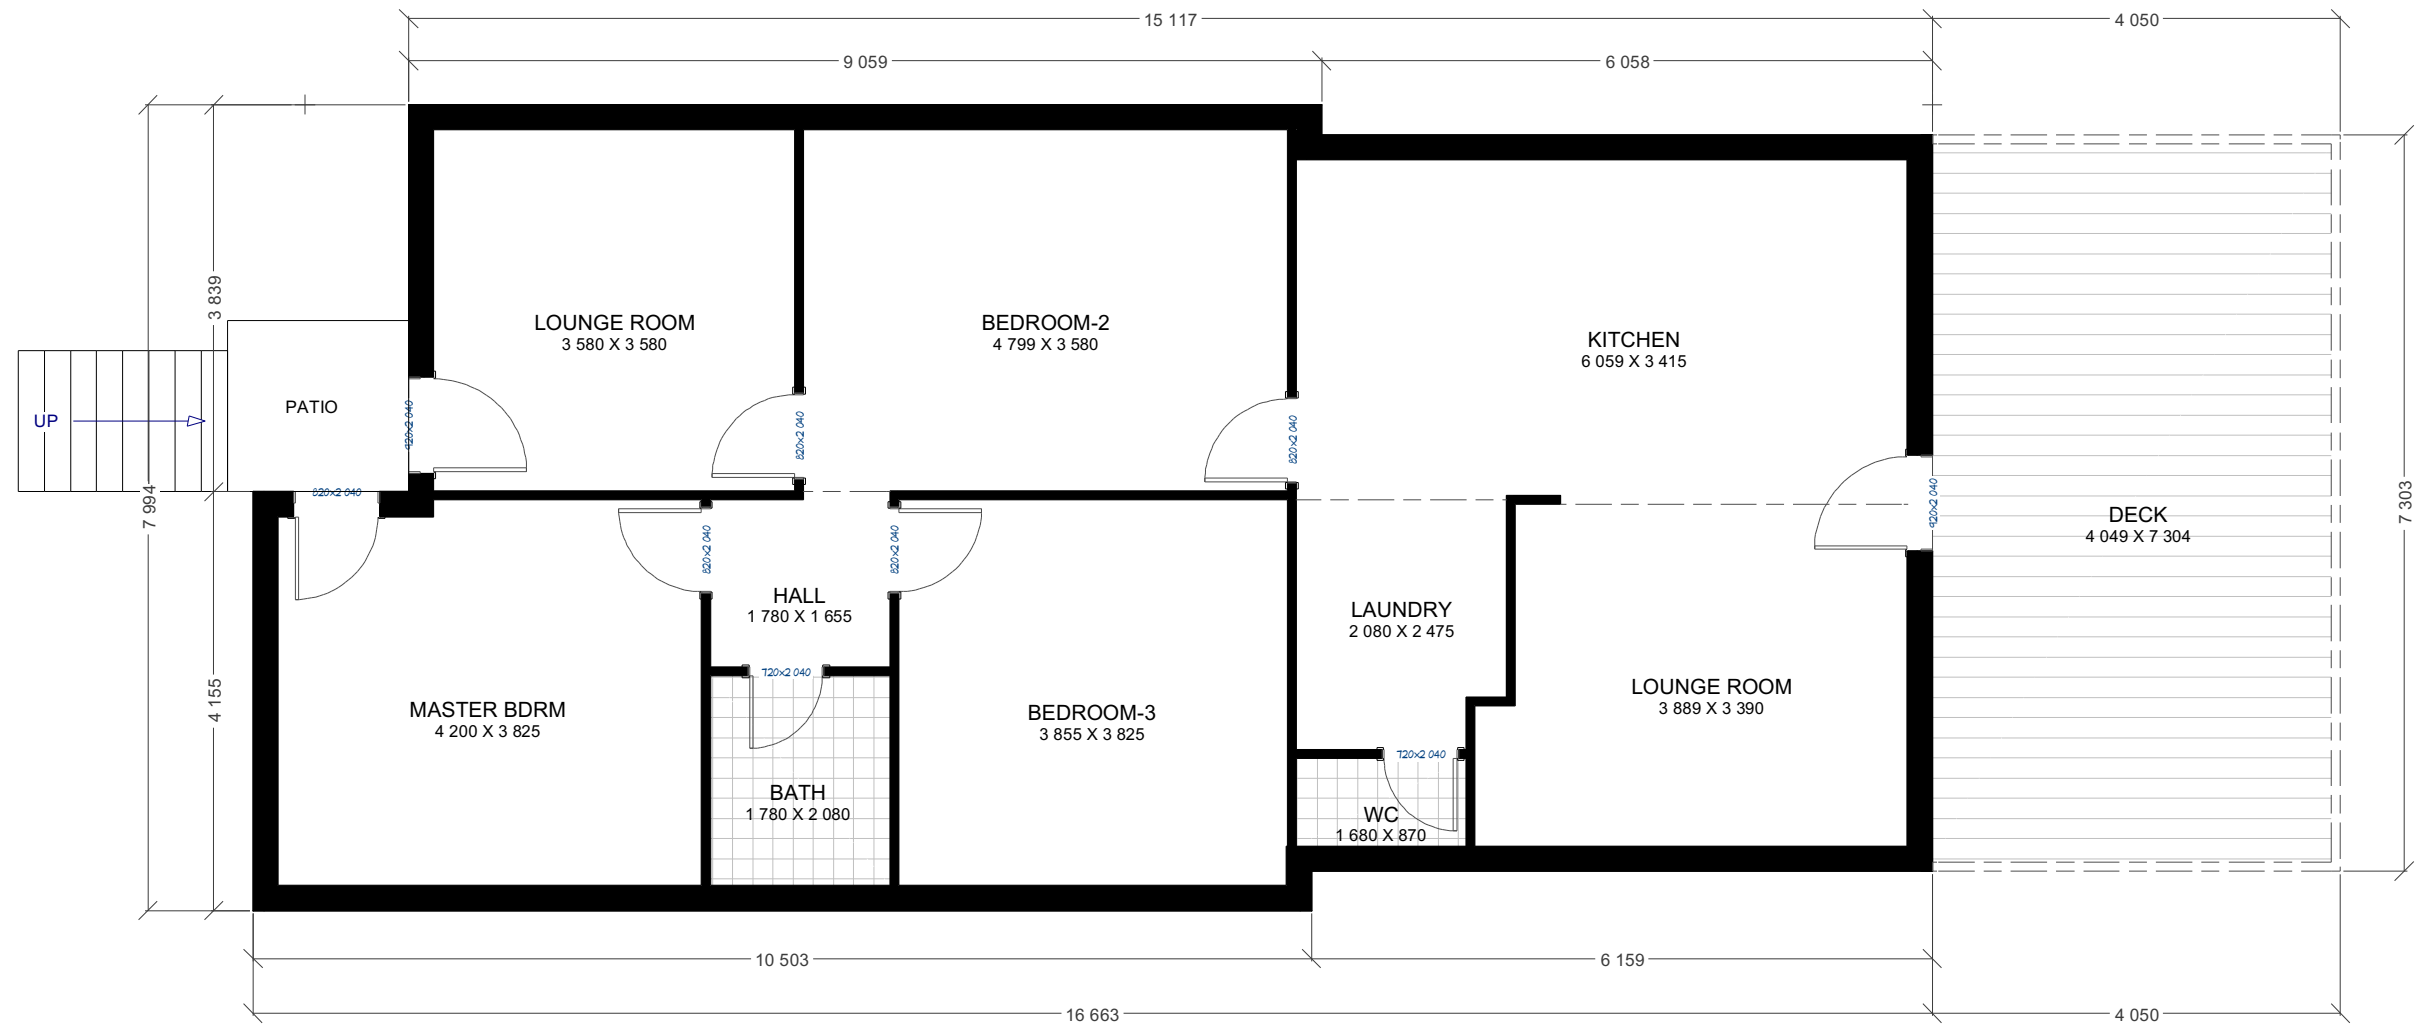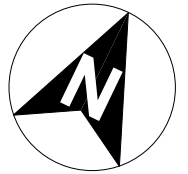

REVISION TABLE	
NUMBER	DATE

SHEET TITLE:
Main Dwelling
Floor Plan

PROJECT DESCRIPTION:
Existing Structure
41-41A Garrong Road
Lakemba NSW 2195

DRAWINGS PROVIDED BY:
Mark Marsden
BE (MIEAust.)

DATE:

4.10.2023

SCALE:

1/75

SHEET:

5