




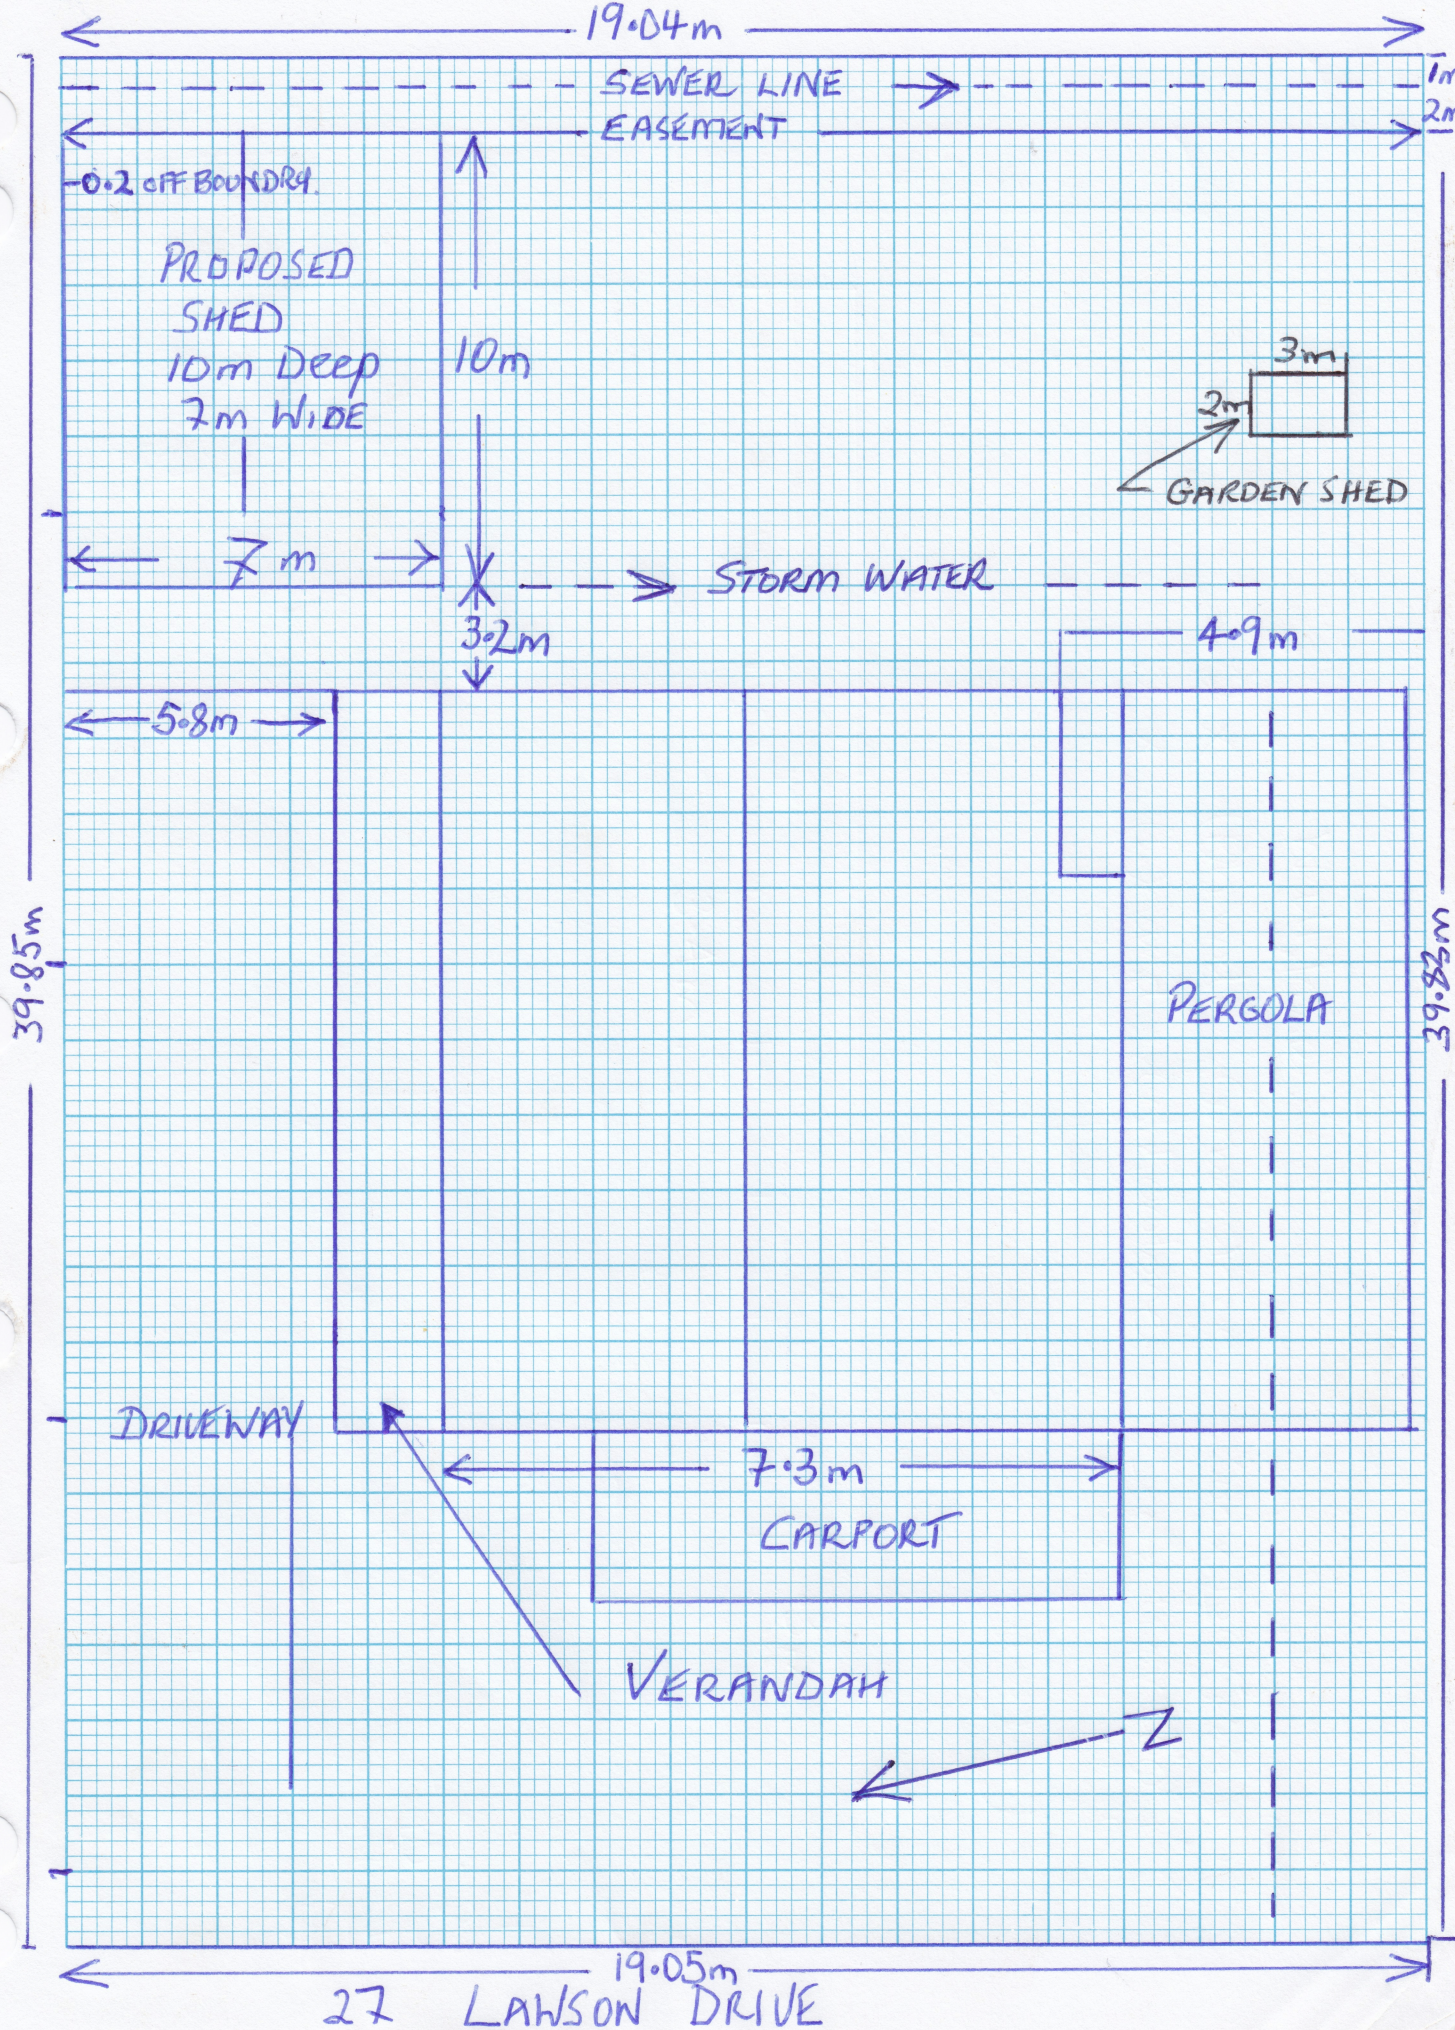


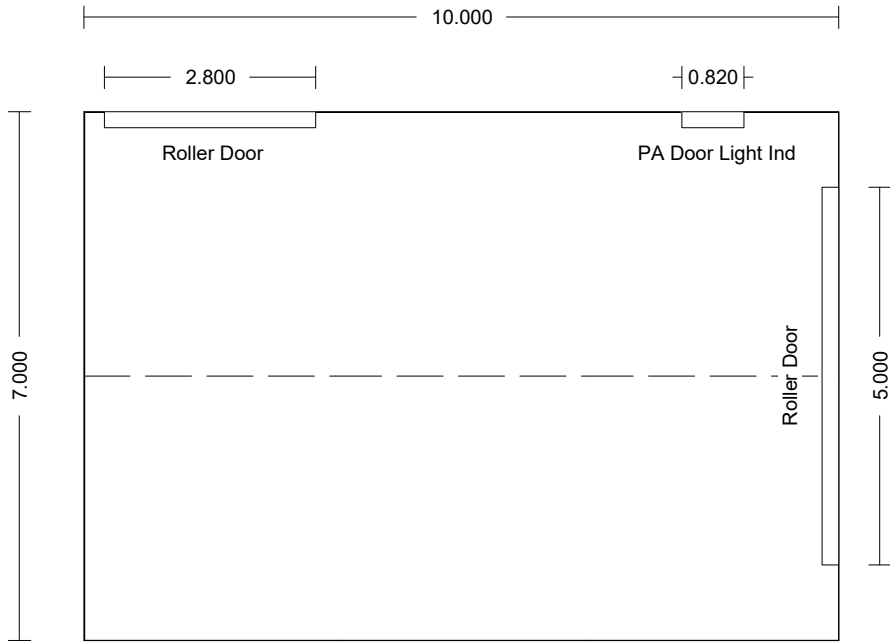


PLAN

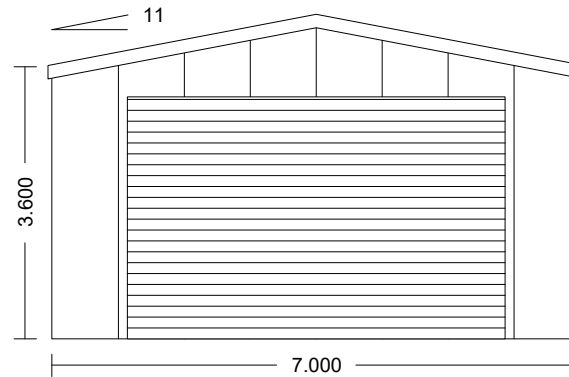


FRONT ELEVATION

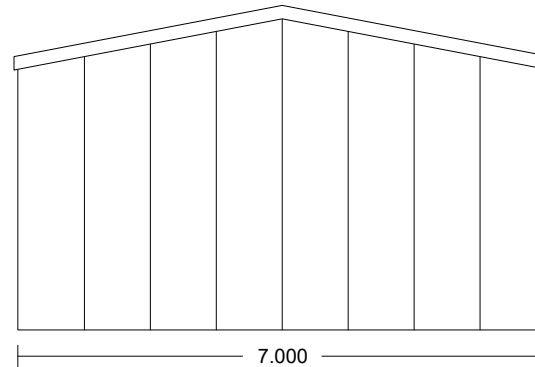

REAR ELEVATION

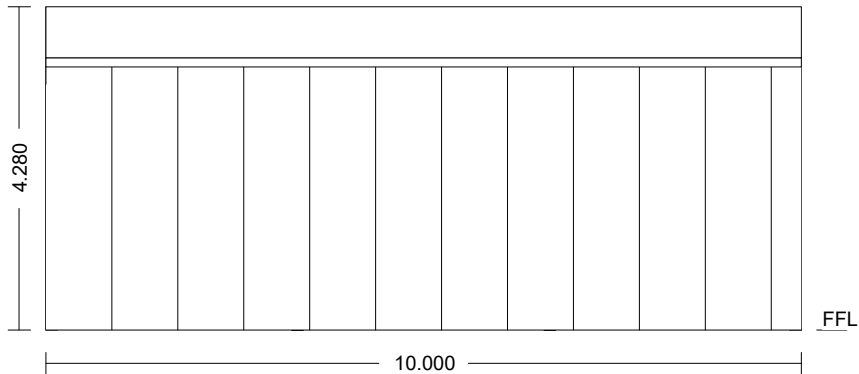

LEFT ELEVATION

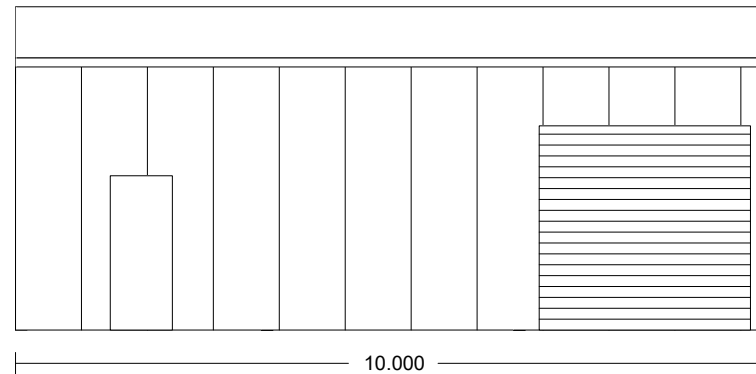

RIGHT ELEVATION

PROPOSED Shed 7.0 x 10.0 x 3.6
At 27 Lawson Drive, Moama NSW 2731

Eureka Garages & Sheds
303 Midland Highway Epsom Vic 3551

NOT FOR CONSTRUCTION

Copyright (C) 1990-2010 Oaktech Pty. Ltd. Version: 1.5.0