

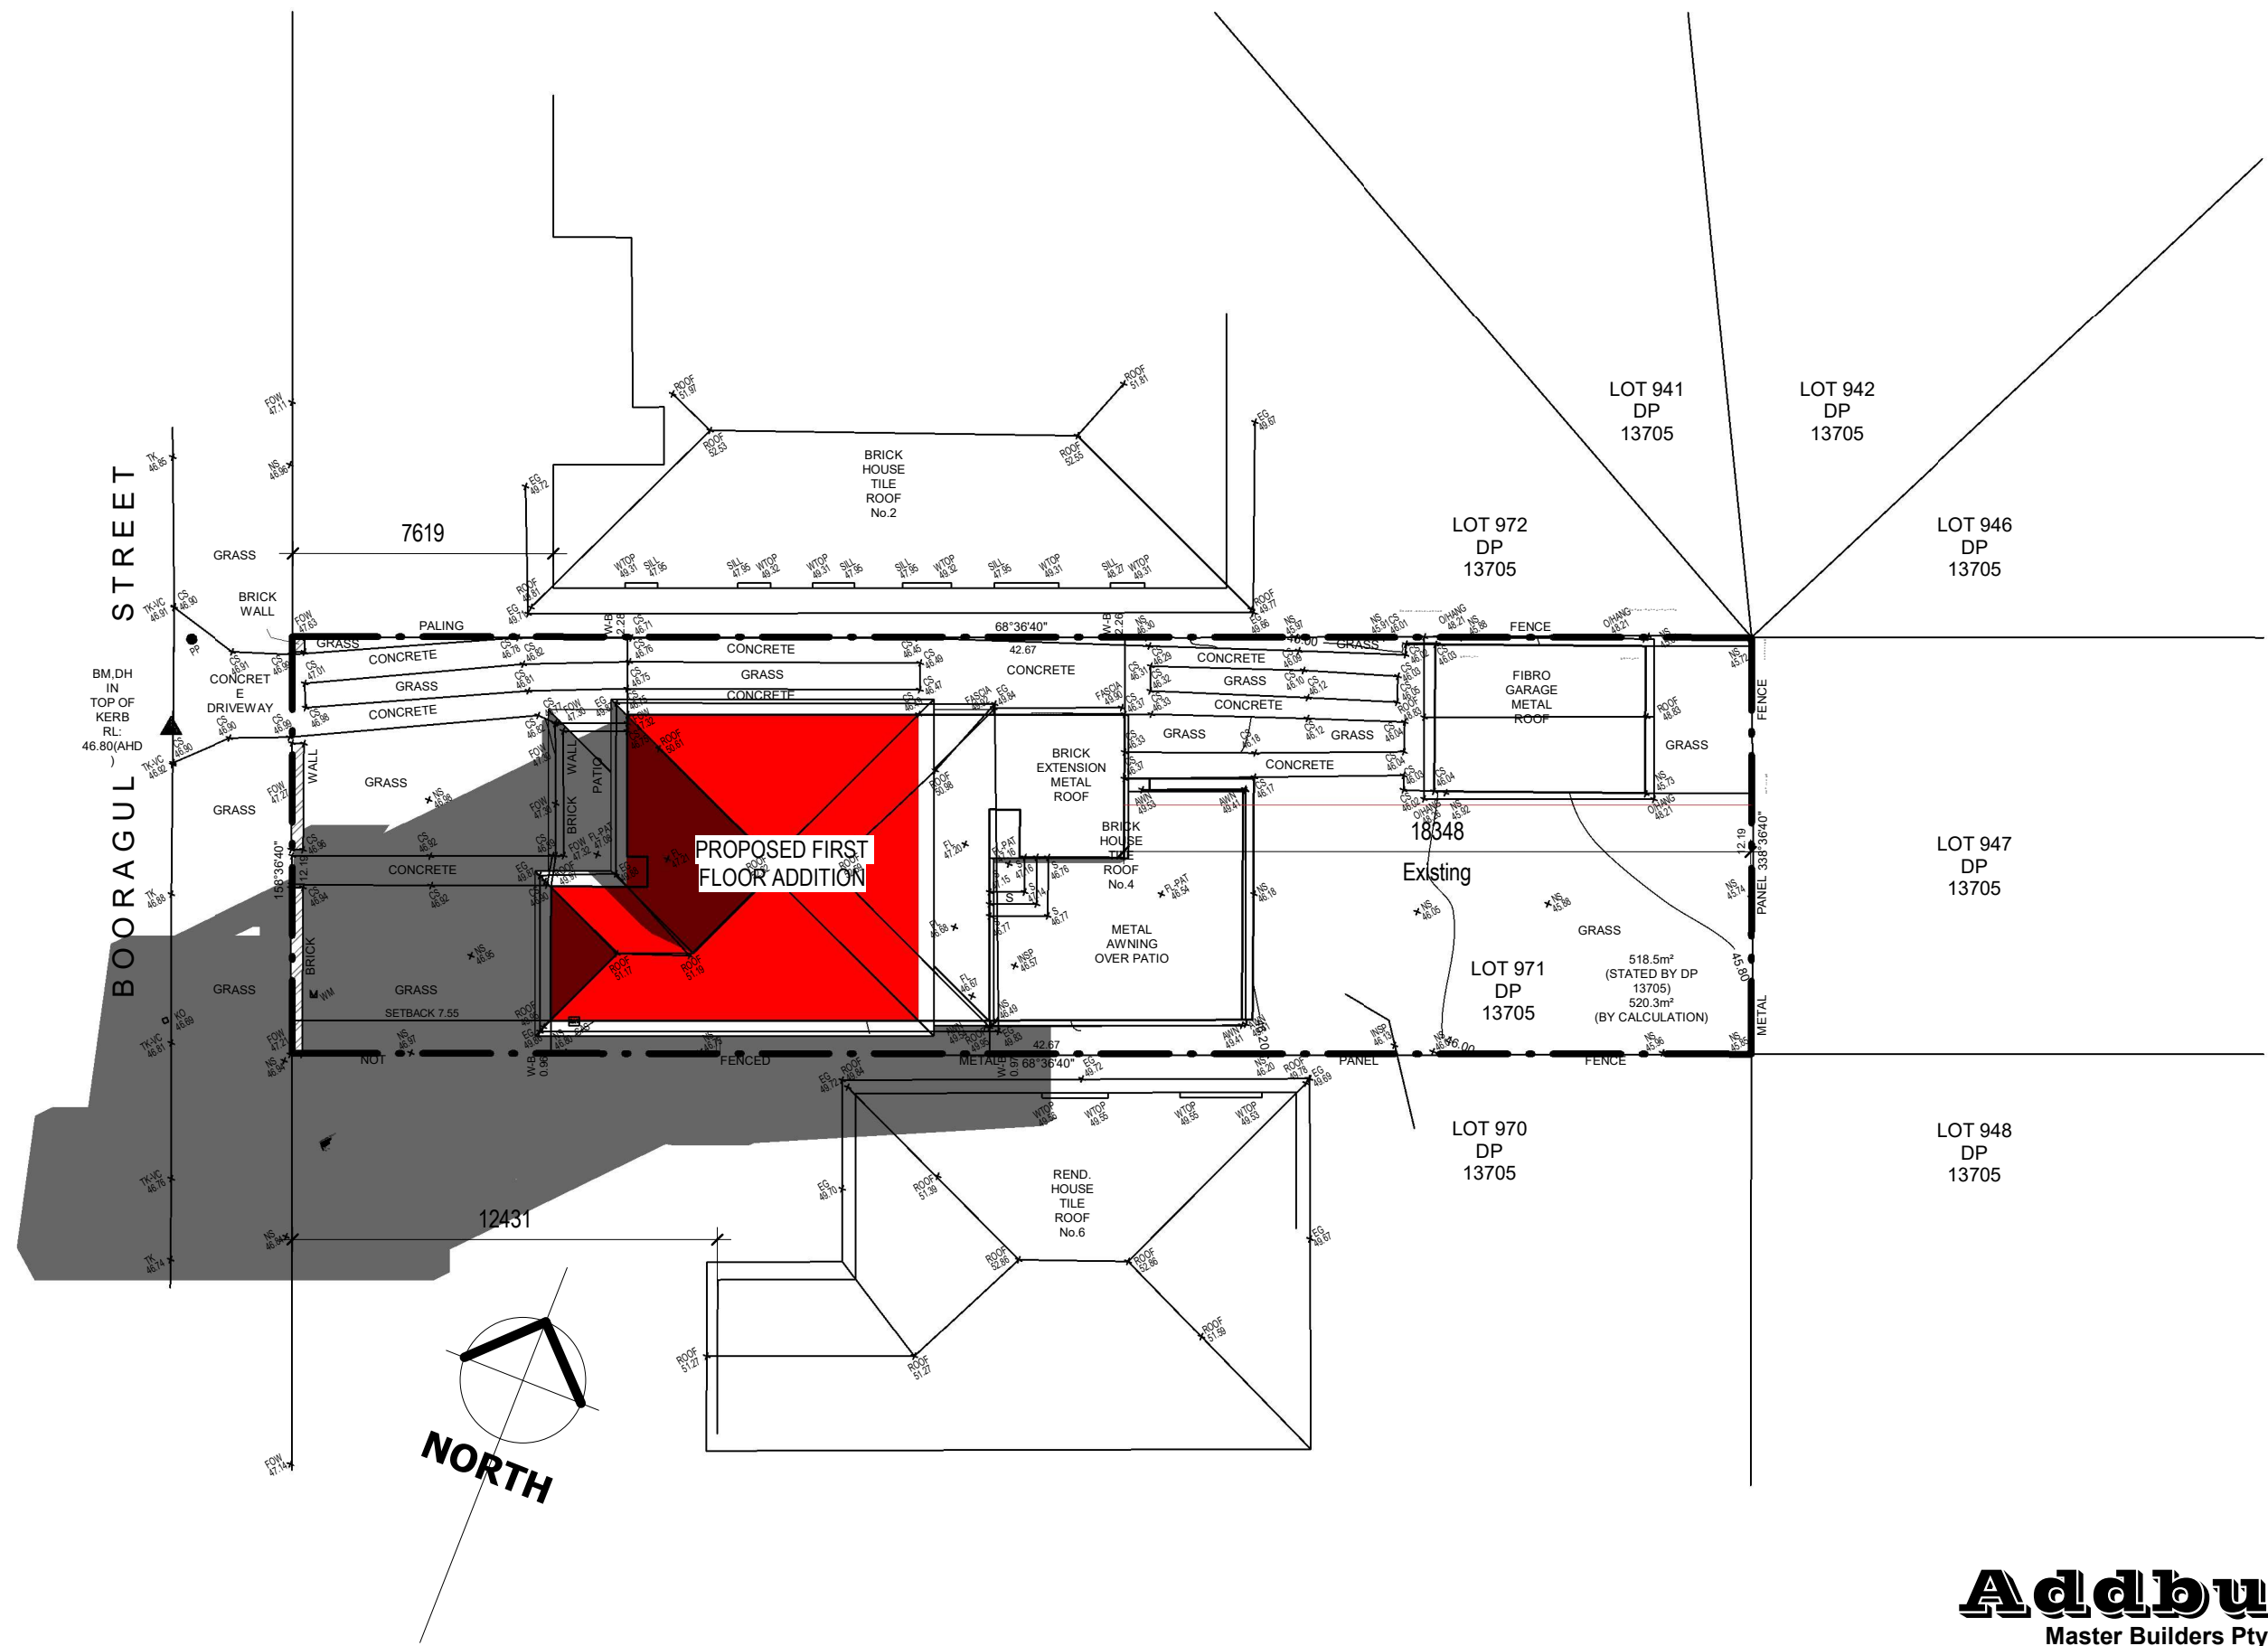


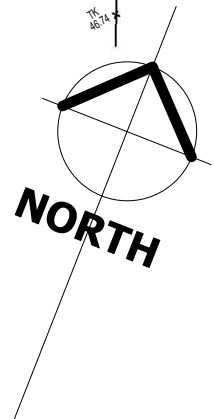

WINTER SHADOW DIAGRAM - 9.00am - 21st JUNE - PROPOSED

Addbuild
Master Builders Pty. Ltd

SHEET NO	FOR: Mr. D.F. & Mrs. R.C. PORTELLI	JOB NO
12.2	AT: 4 BOORAGUL STREET. BEVERLY HILLS. NSW.2209	1974/2.3

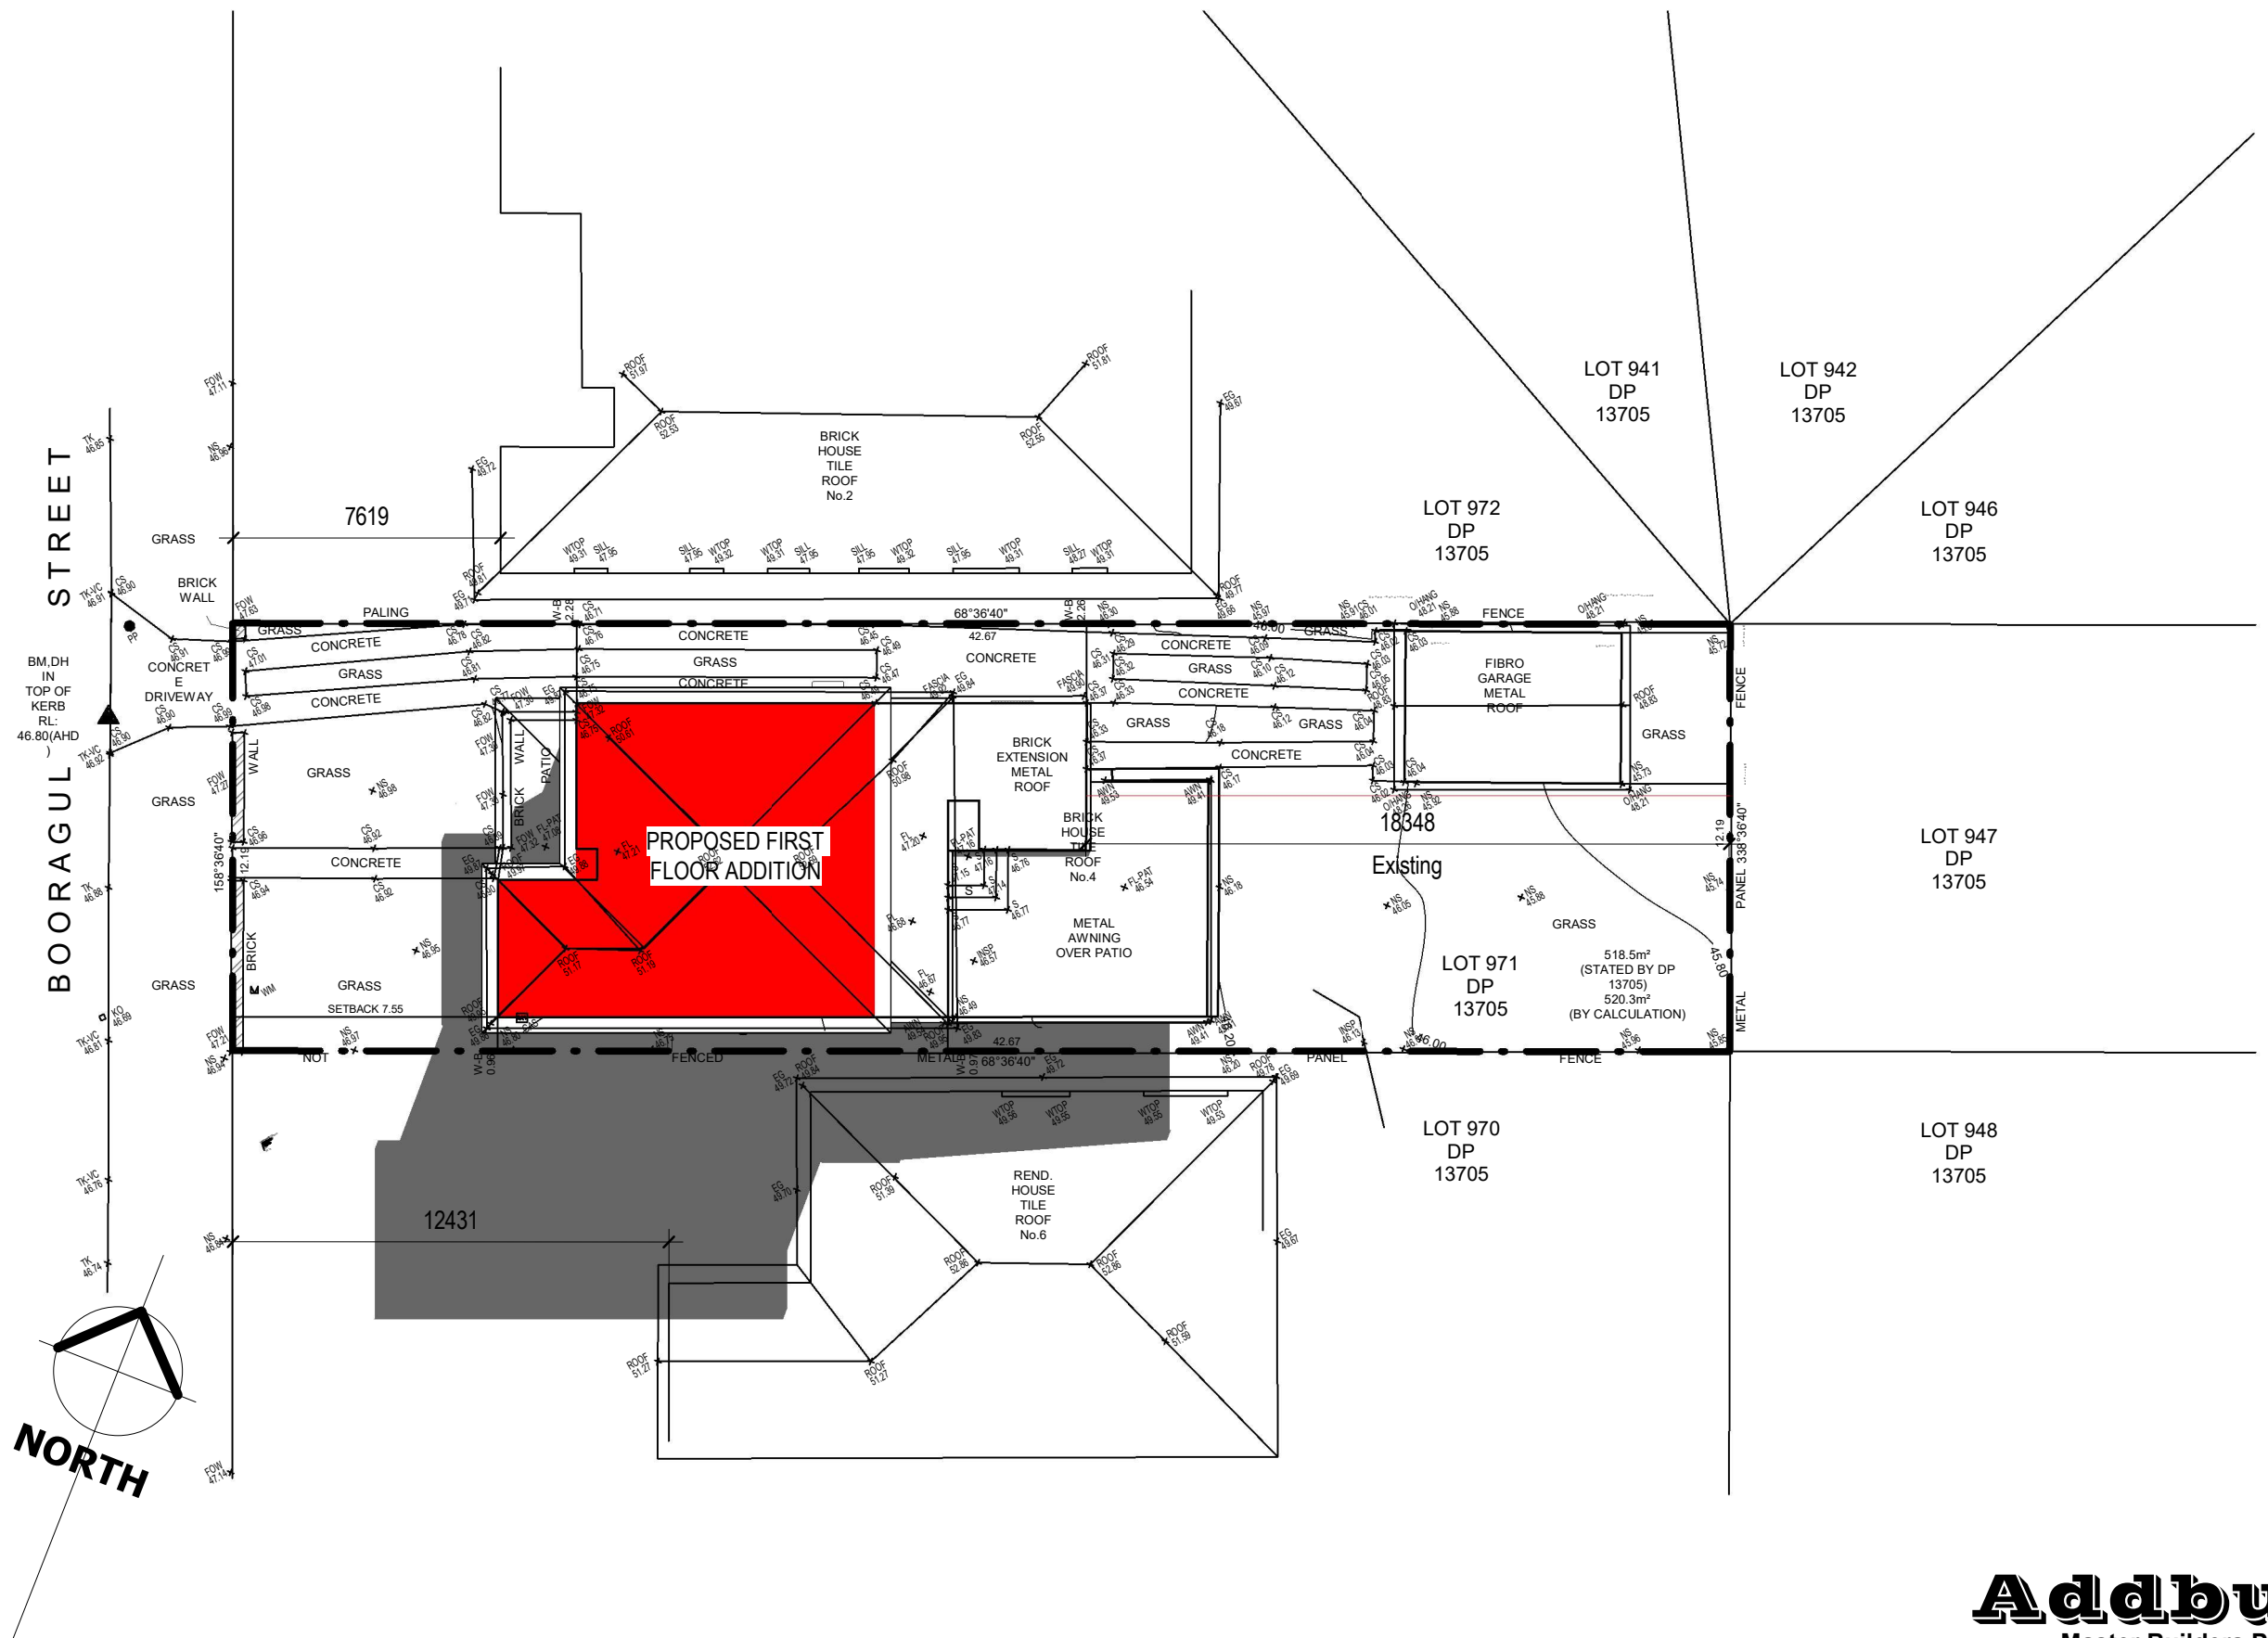


WINTER SHADOW DIAGRAM - 12.00 noon - 21st JUNE - PROPOSED

SCALE - 1 : 200

Addbuild
Master Builders Pty. Ltd

SHEET NO	FOR:	JOB NO
	Mr. D.F. & Mrs. R.C. PORTELLI	
12.3	AT: 4 BOORAGUL STREET. BEVERLY HILLS. NSW.2209	1974/2.3

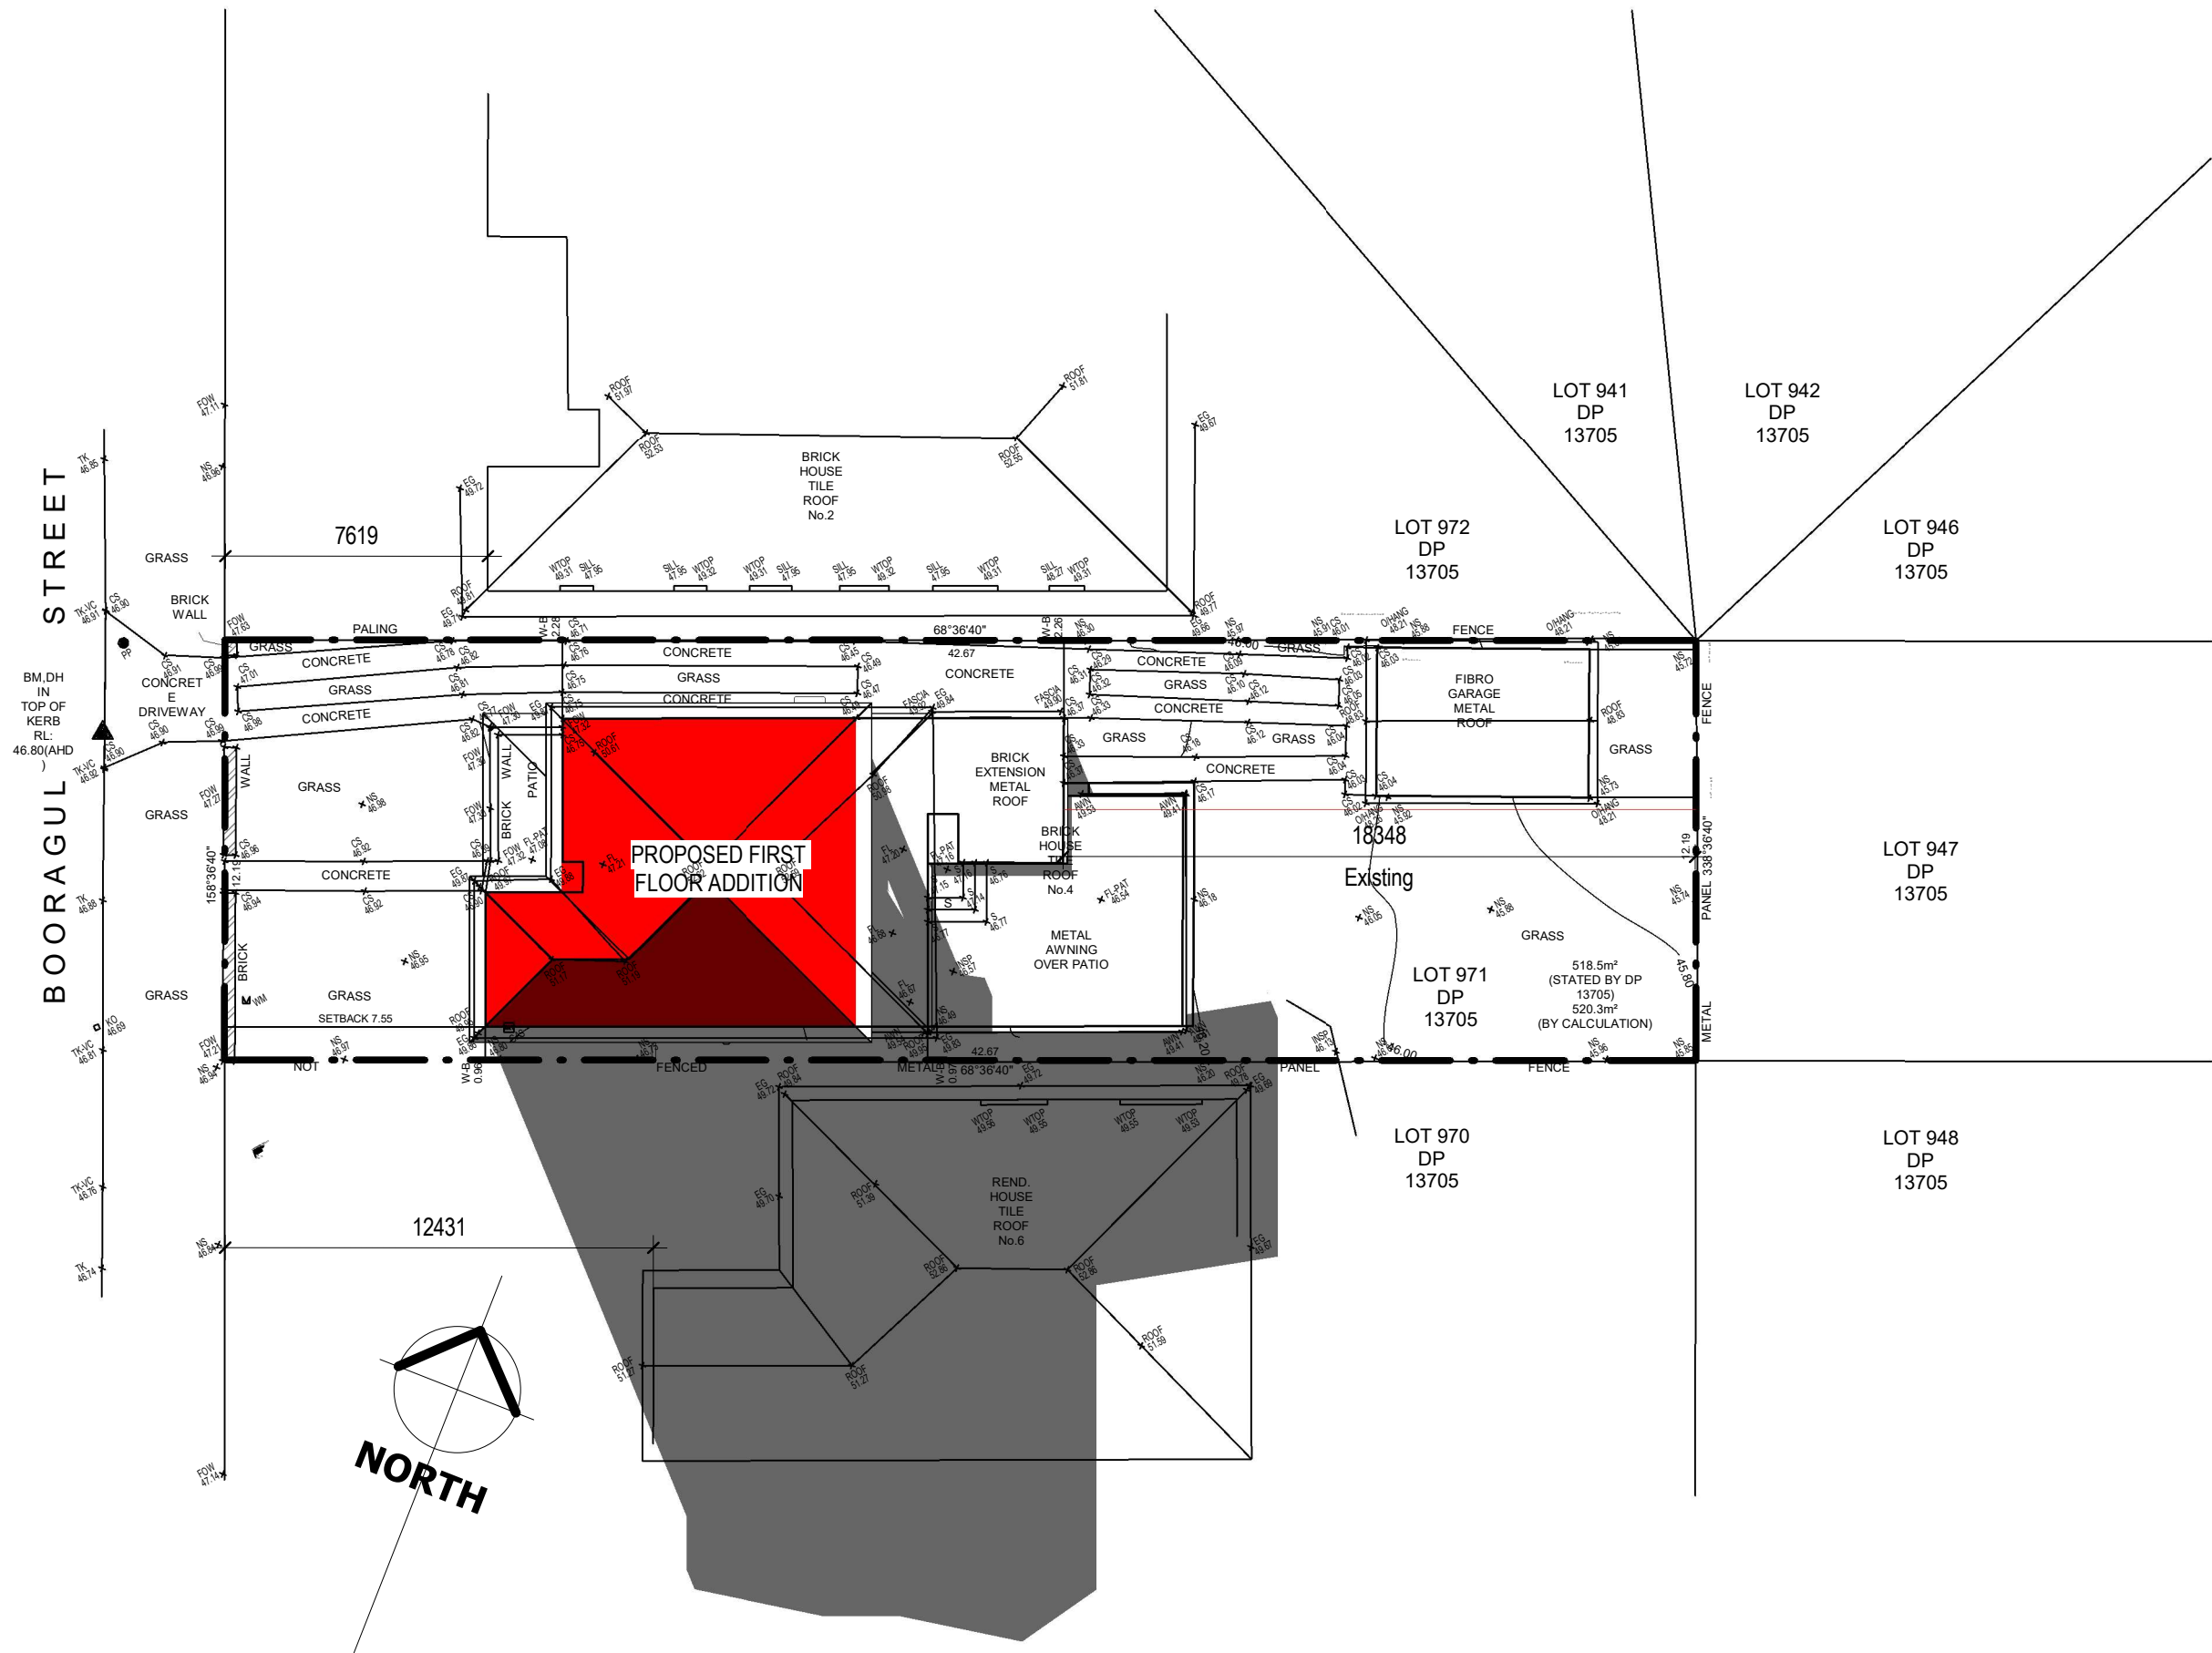

WINTER SHADOW DIAGRAM - 3.00pm - 21st JUNE - PROPOSED

Addbuild
Master Builders Pty. Ltd

SHEET NO	FOR:	JOB NO
12.4	Mr. D.F. & Mrs. R.C. PORTELLI AT: 4 BOORAGUL STREET. BEVERLY HILLS. NSW.2209	1974/2.3