




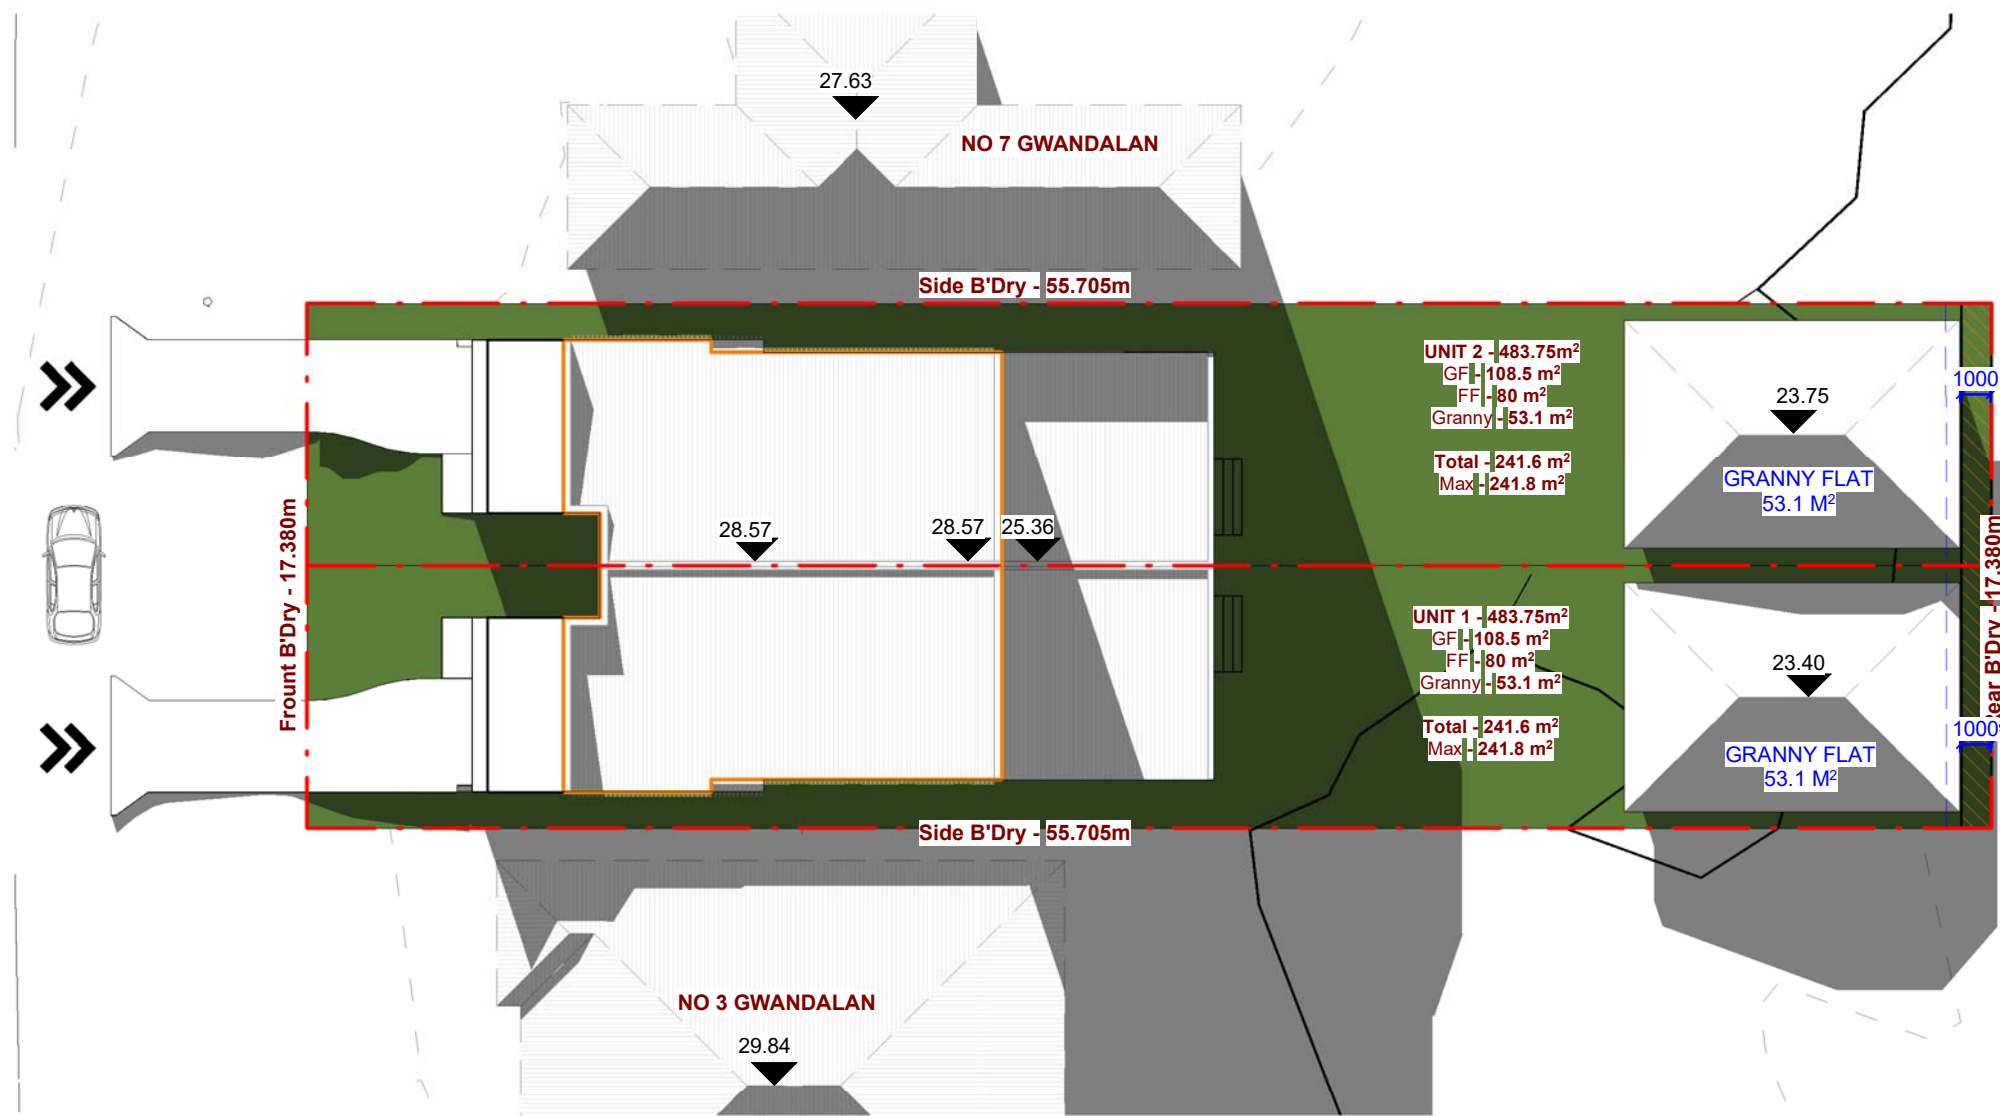

① SHADOW DIAGRAM - 21 JUNE - 8 AM
1 : 250

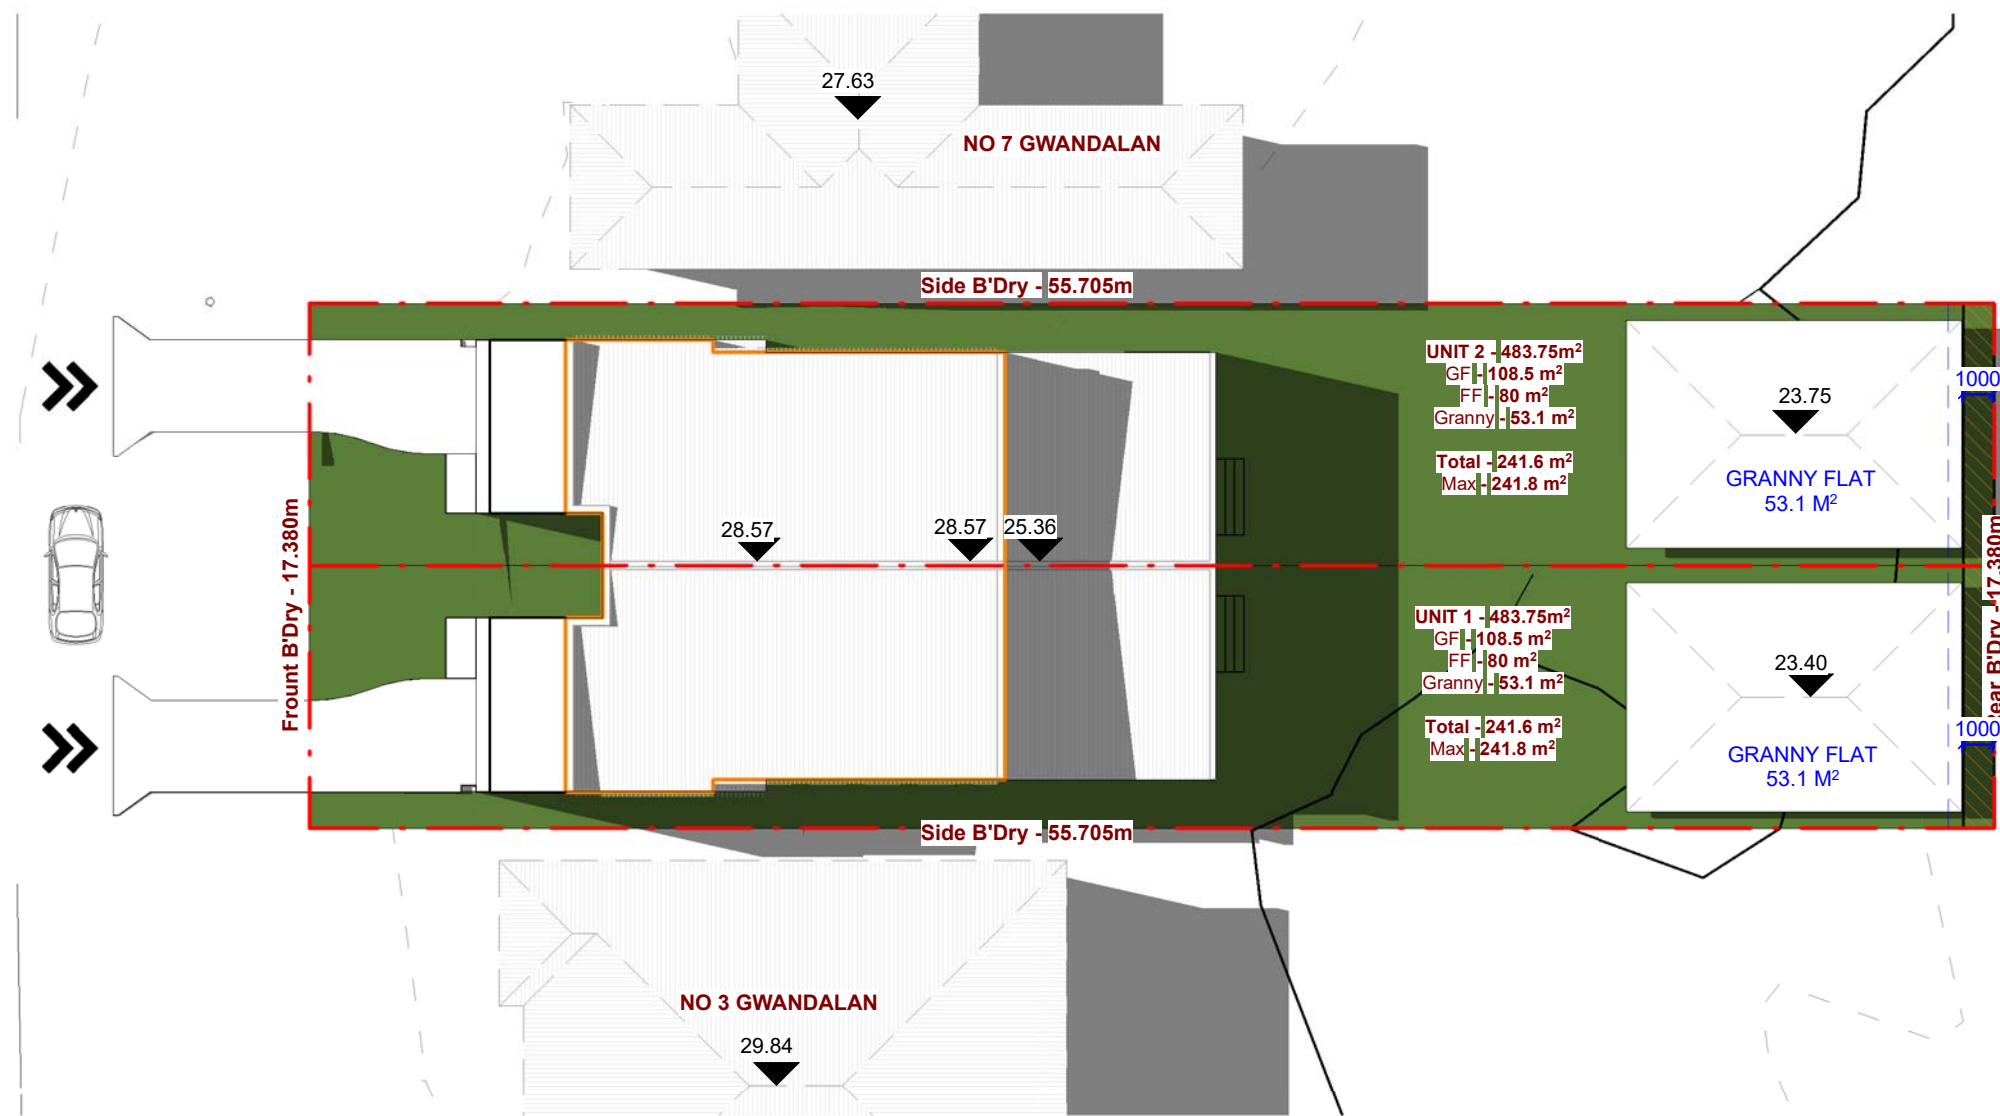

② SHADOW DIAGRAM - 21 JUNE - 12 PM
1 : 250

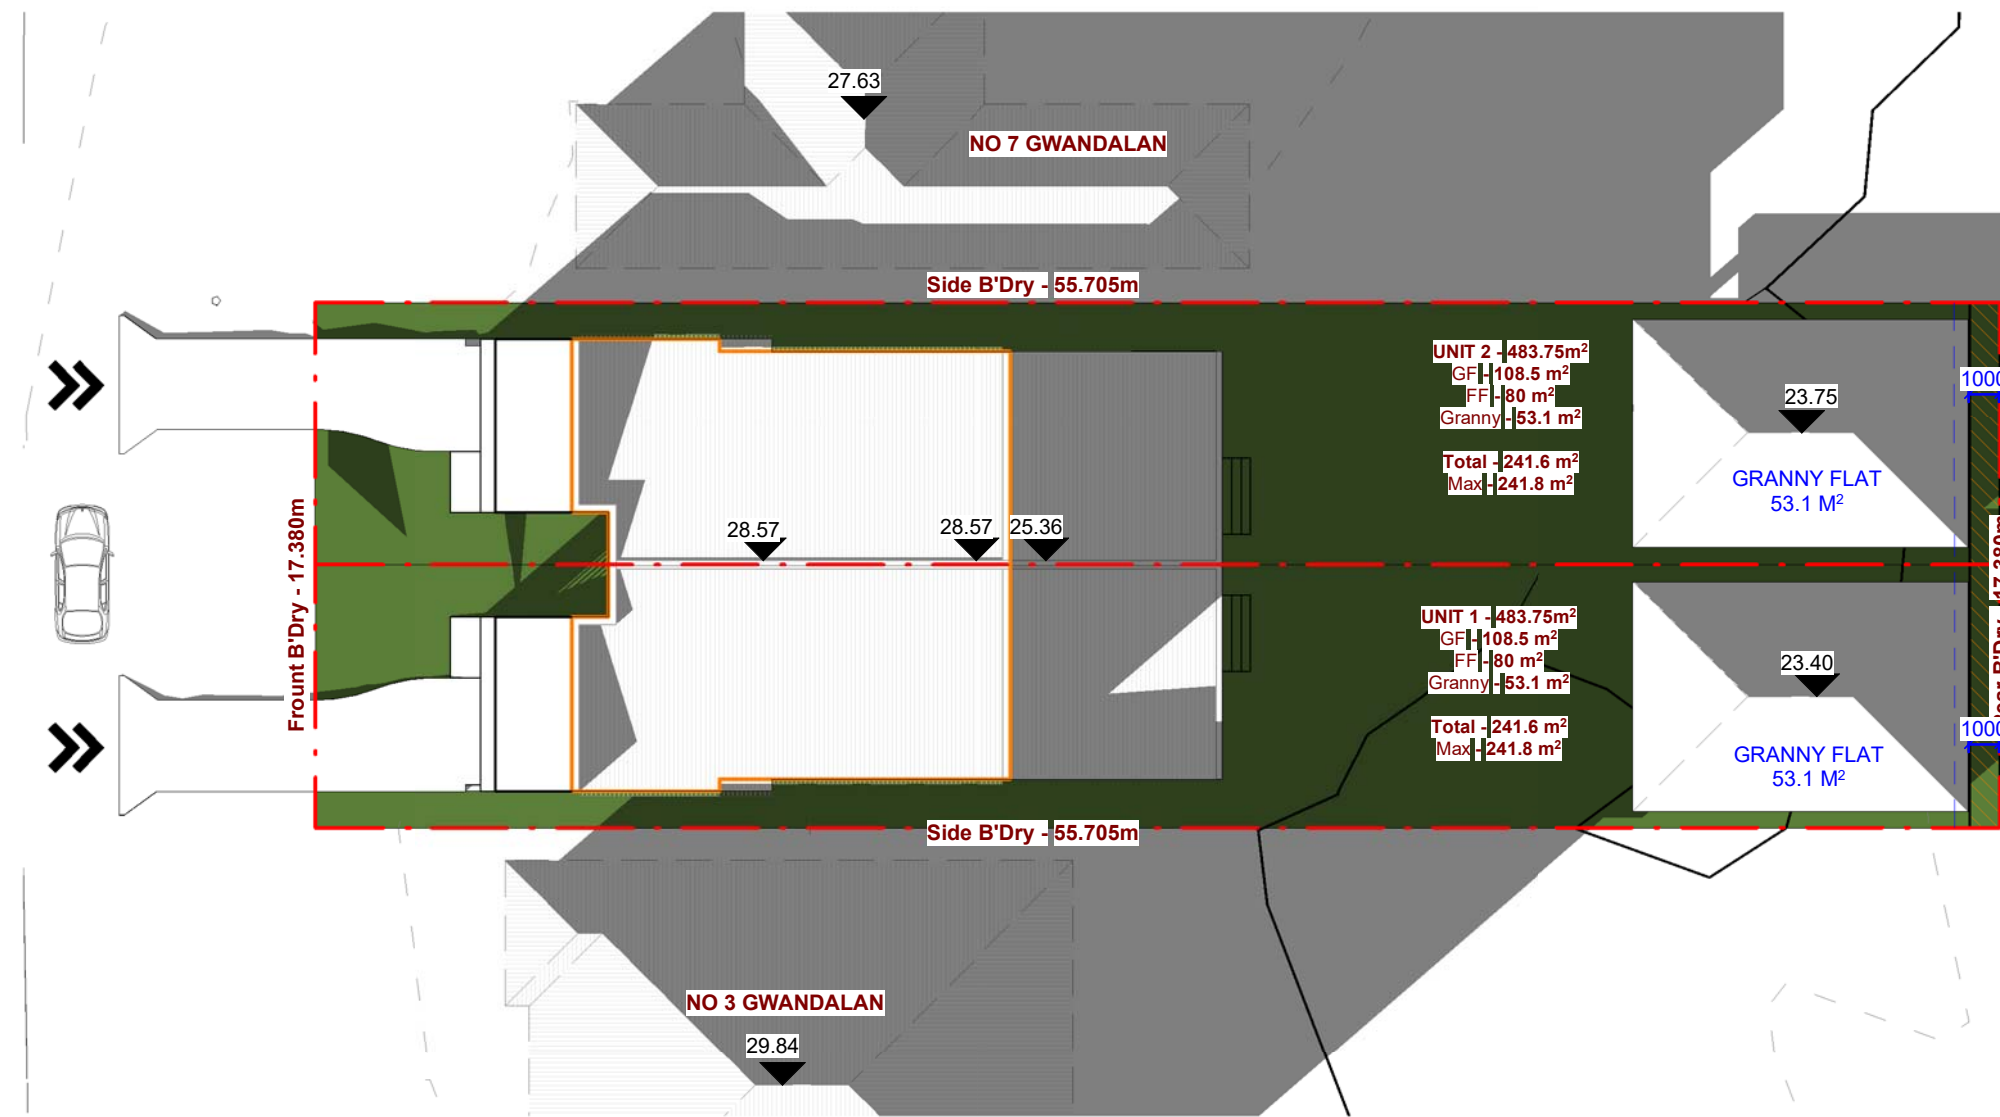

③ SHADOW DIAGRAM - 21 JUNE - 4 PM
1 : 250




LIVING ROOM'S
WINDOWS FACING

GENERAL NOTES

- ALL DIMENSIONS ARE TO BE CHECKED ON SITE PRIOR TO ANY WORK COMMENCEMENT.
- ALL DIMENSIONS ARE IN MILLIMETRES INLESS OTHERWISE STATED
- WRITTEN DIMENSIONS WILL TAKE PRECEDENCE OVER SCALE
- LEVELS SHOWN ARE APPOX. ONLY AND SHOULD BE VERIFIED ON SITE

REV	AMENDMENTS	Date
1		

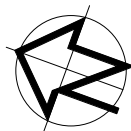

EPW DESIGNS

109 WOOLCOTT ST. EARLWOOD NSW 2206

P (02) 9591 5292
M 0402206326
E epwdesigns@gmail.com

DRAWING TITLE:

SHADOW DIAGRAMS 8AM - 4 PM 21 JUNE

Demolition of existing structures and construction of a two-storey dual occupancy with granny flats, front fence and associated Torrens title subdivision

AT: NO. 5 GWANDALAN RD, PADSTOW NSW 2211


DEVELOPMENT APPLICATION

DRAWN BY: LN


ISSUE DATE: 17/04/2024
3:27:34 PM

SCALE: As indicated (A2)


DRAWING NO: DA 11

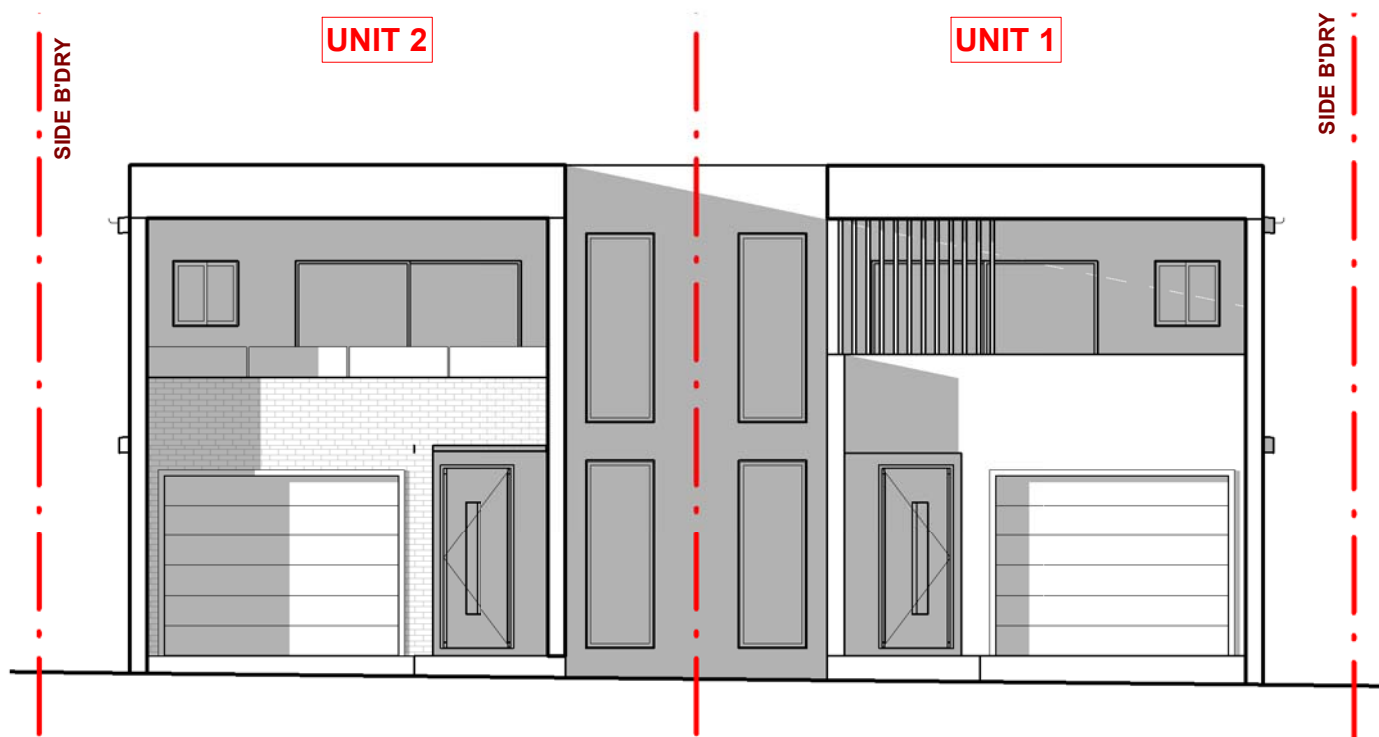


① SHADOW DIAGRAM - 21 JUNE - 8 AM
1 : 100

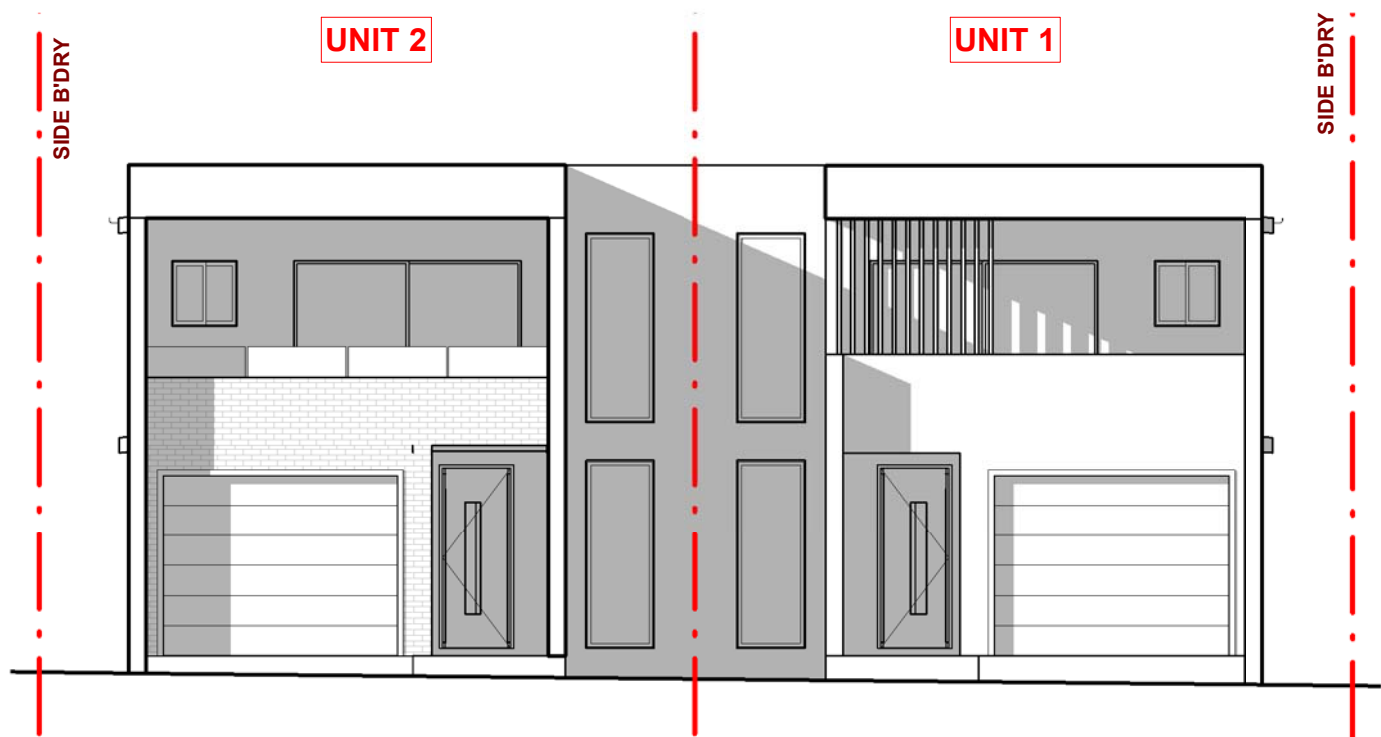


② SHADOW DIAGRAM - 21 JUNE - 9 AM
1 : 100

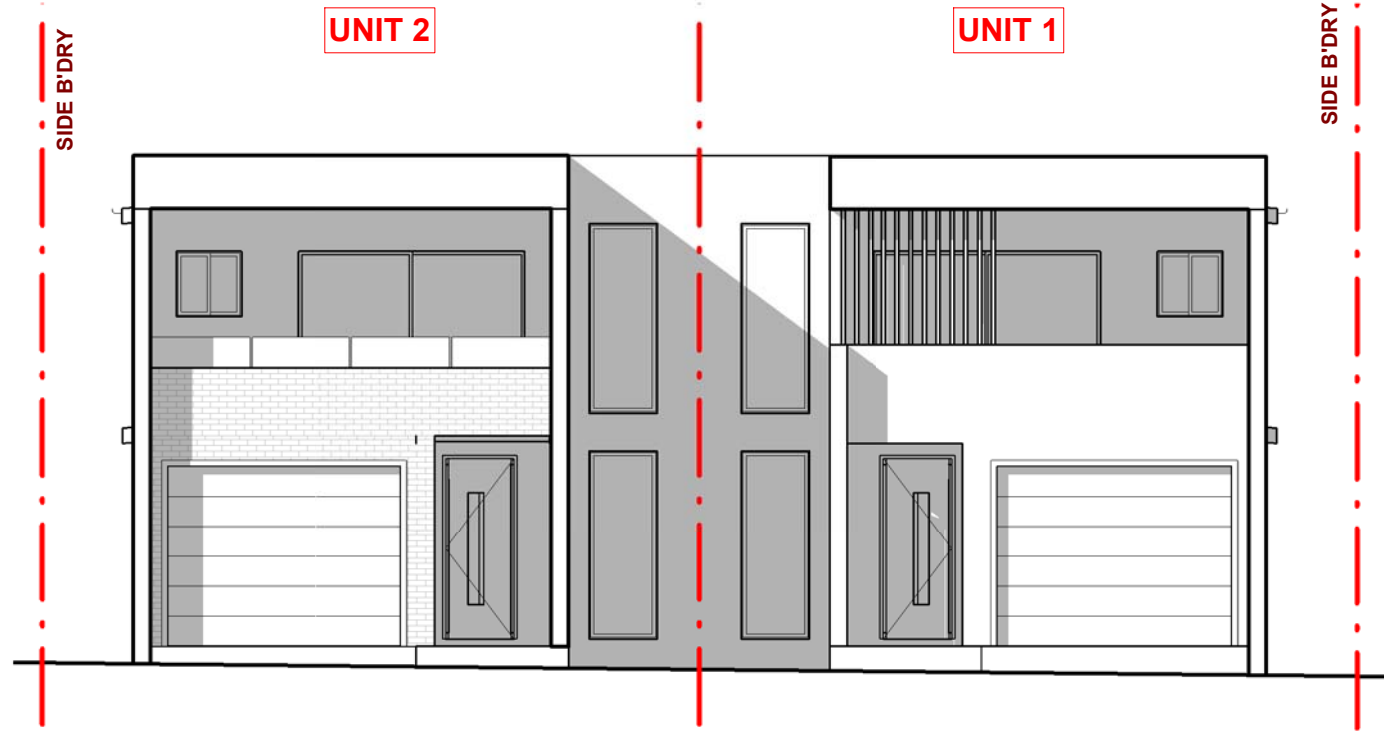


③ SHADOW DIAGRAM - 21 JUNE - 10 AM
1 : 100

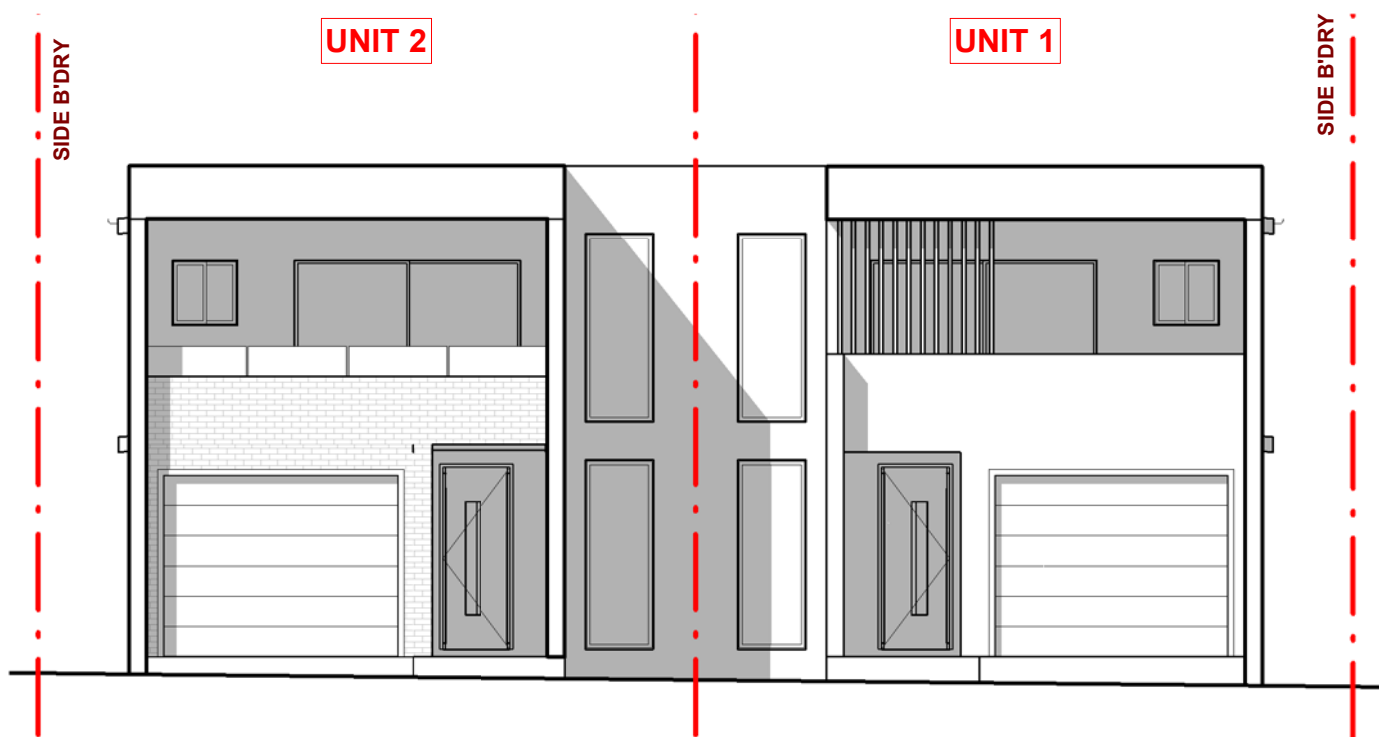


④ SHADOW DIAGRAM - 21 JUNE - 11 AM
1 : 100

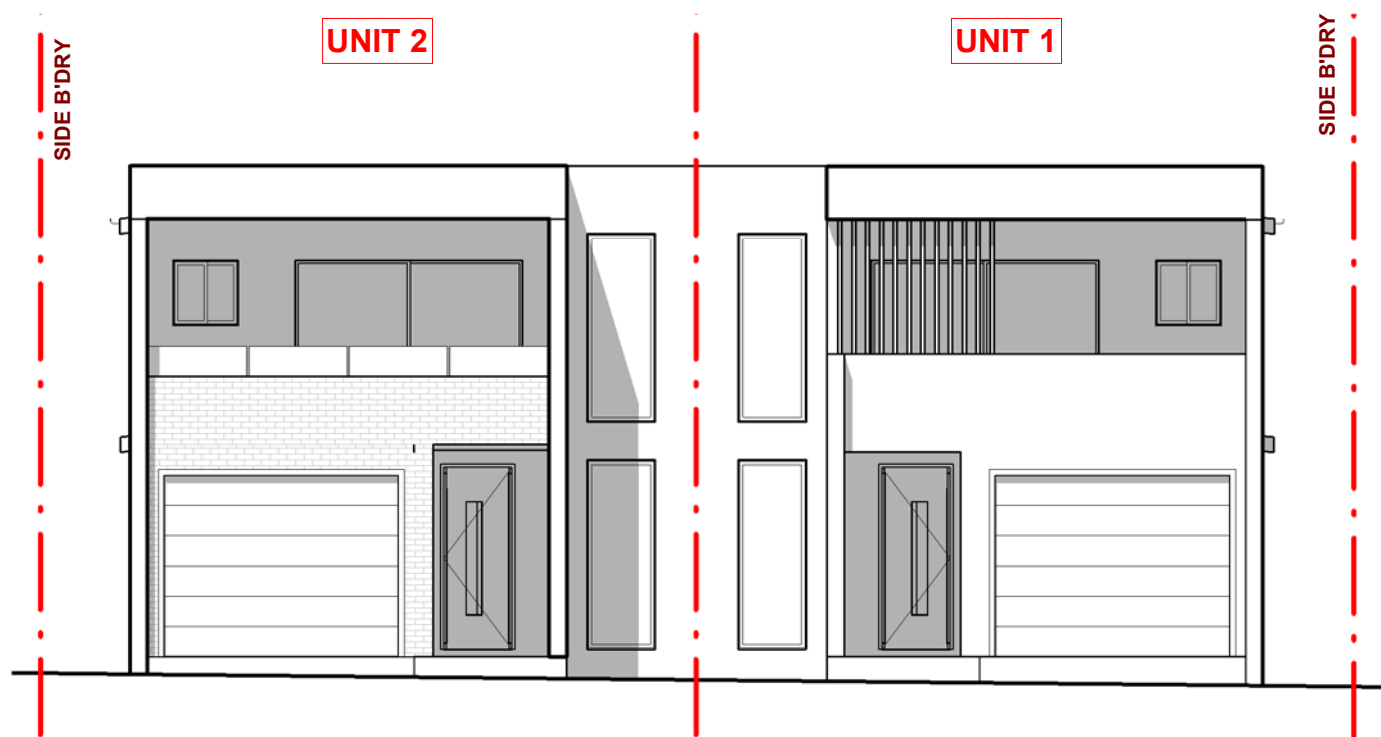


⑤ SHADOW DIAGRAM - 21 JUNE - 12 PM
1 : 100

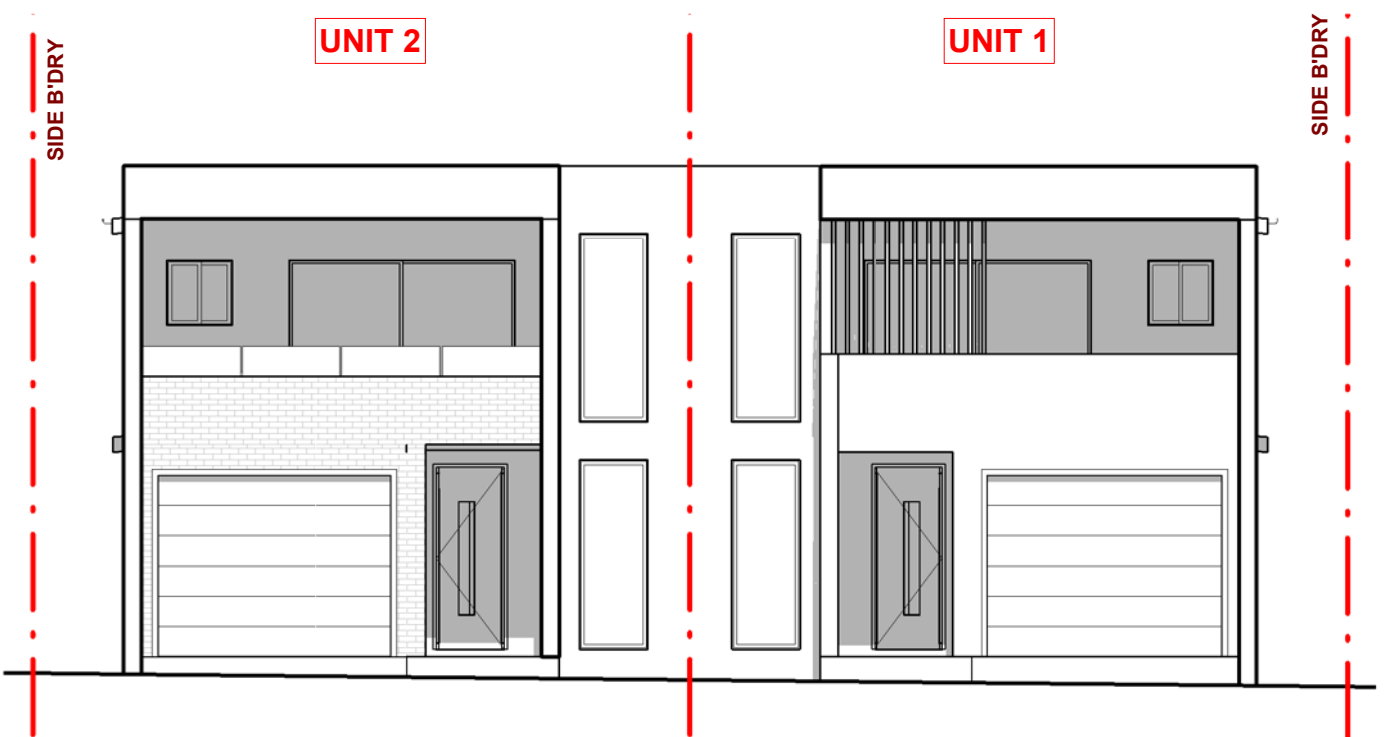


⑥ SHADOW DIAGRAM - 21 JUNE - 1 PM
1 : 100

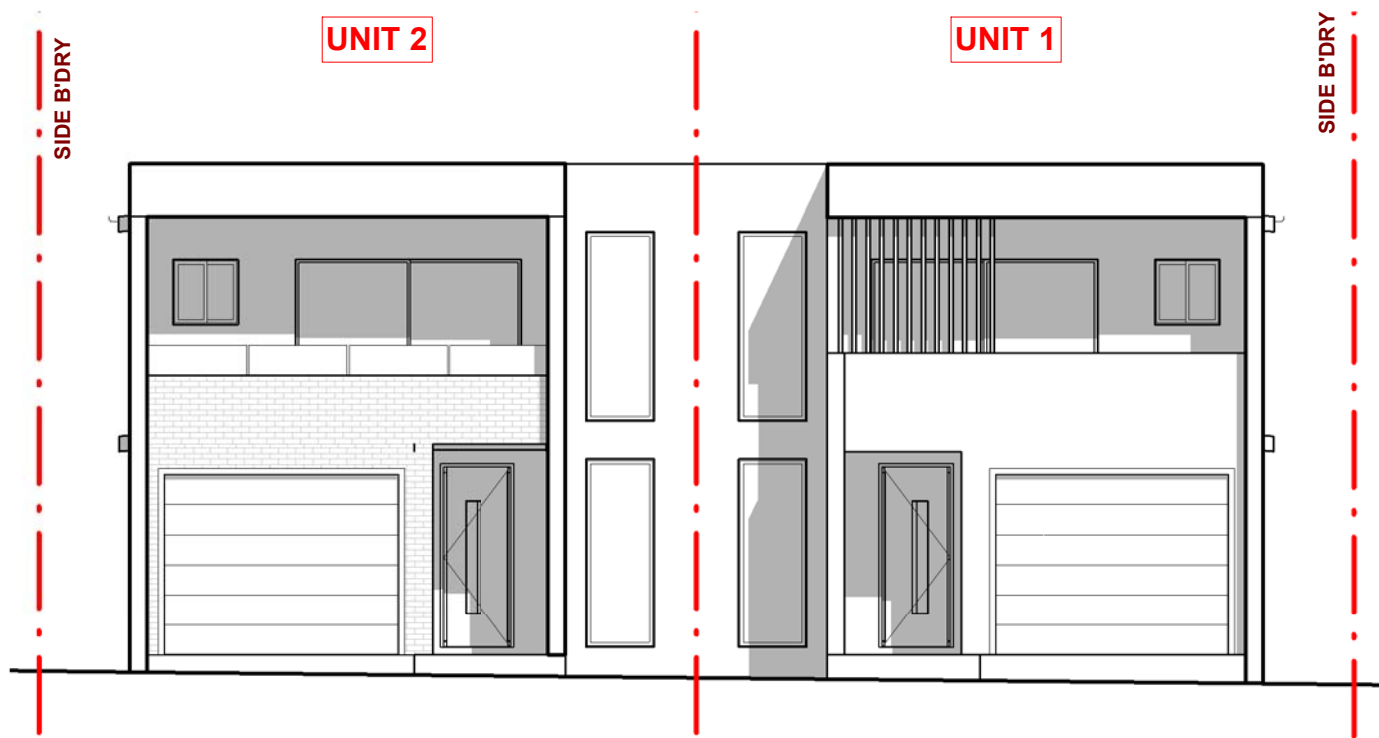

⑦ SHADOW DIAGRAM - 21 JUNE - 2 PM
1 : 100

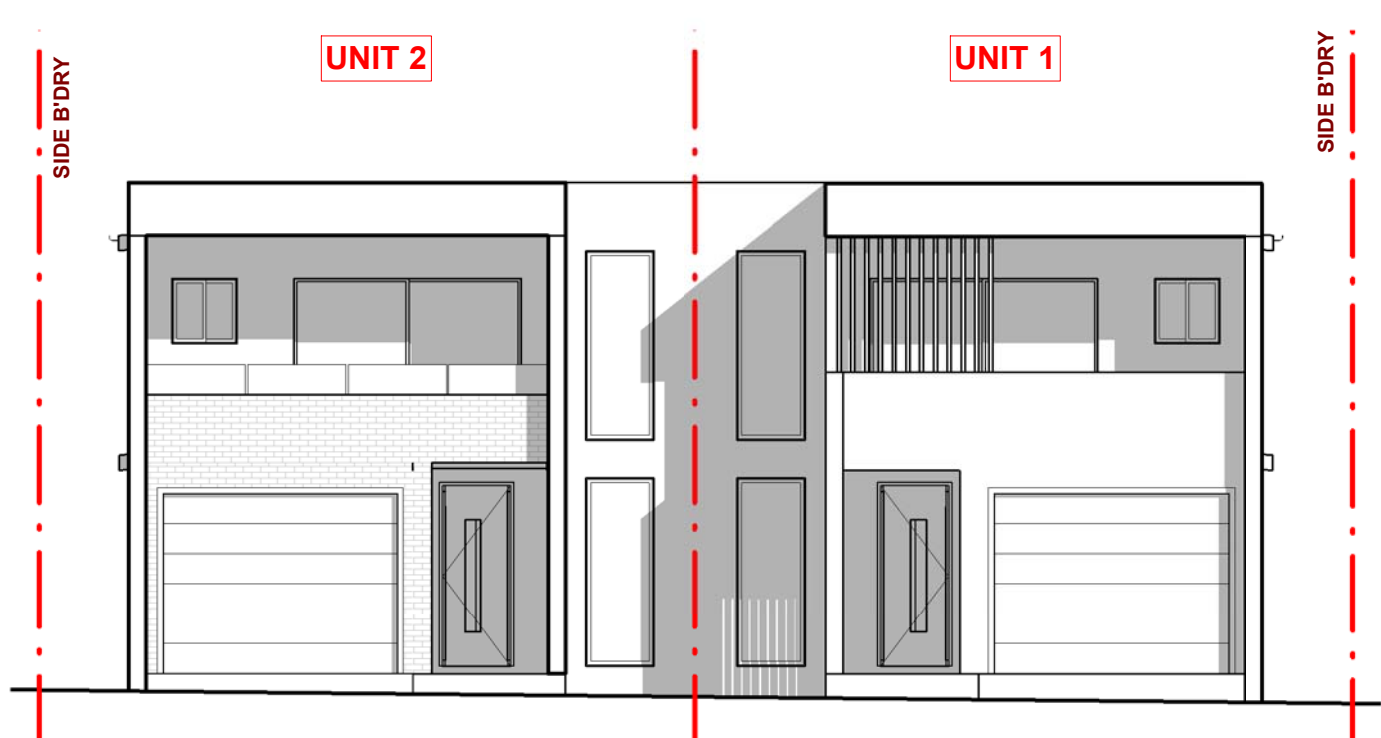

⑧ SHADOW DIAGRAM - 21 JUNE - 3 PM
1 : 100

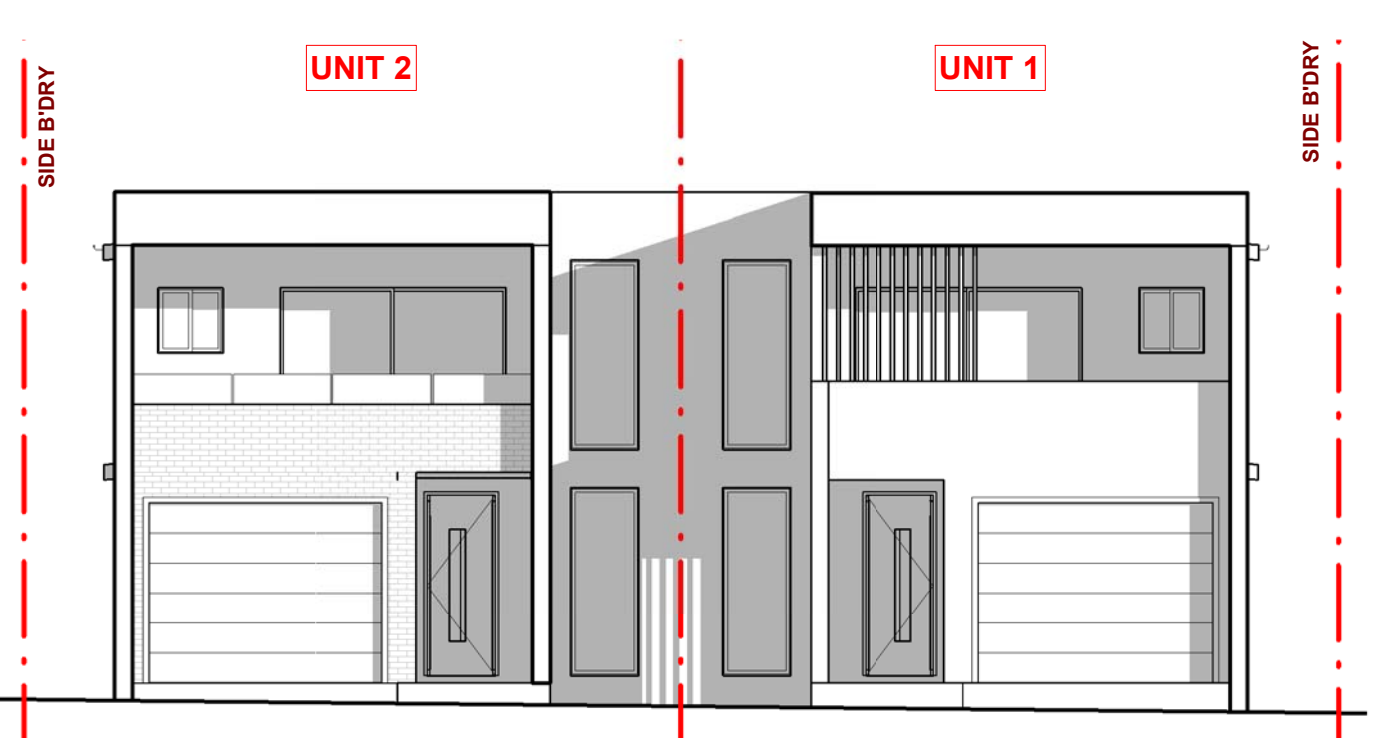


⑨ SHADOW DIAGRAM - 21 JUNE - 4 PM
1 : 100

GENERAL NOTES

- ALL DIMENSIONS ARE TO BE CHECKED ON SITE PRIOR TO ANY WORK COMMENCEMENT.
- ALL DIMENSIONS ARE IN MILLIMETRES UNLESS OTHERWISE STATED
- WRITTEN DIMENSIONS WILL TAKE PRECEDENCE OVER SCALE
- LEVELS SHOWN ARE APPROX. ONLY AND SHOULD BE VERIFIED ON SITE

REV	AMENDMENTS	Date

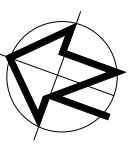

EPW DESIGNS

109 WOOLCOTT ST. EARLWOOD NSW 2206

P (02) 9591 5292
M 0402206326
E epwdesigns@gmail.com


DRAWING TITLE:
ELEVATIONAL SHADOW DIAGRAMS 8AM - 4 PM 21 JUNE

Demolition of existing structures and construction of a two-storey dual occupancy with granny flats, front fence and associated Torrens title subdivision


AT: NO. 5 GWANDALAN RD, PADSTOW NSW 2211

DEVELOPMENT APPLICATION


DRAWN BY:	LN
ISSUE DATE:	17/04/2024 3:27:39 PM
SCALE:	1 : 100 (A2)
DRAWING NO:	DA 11.1

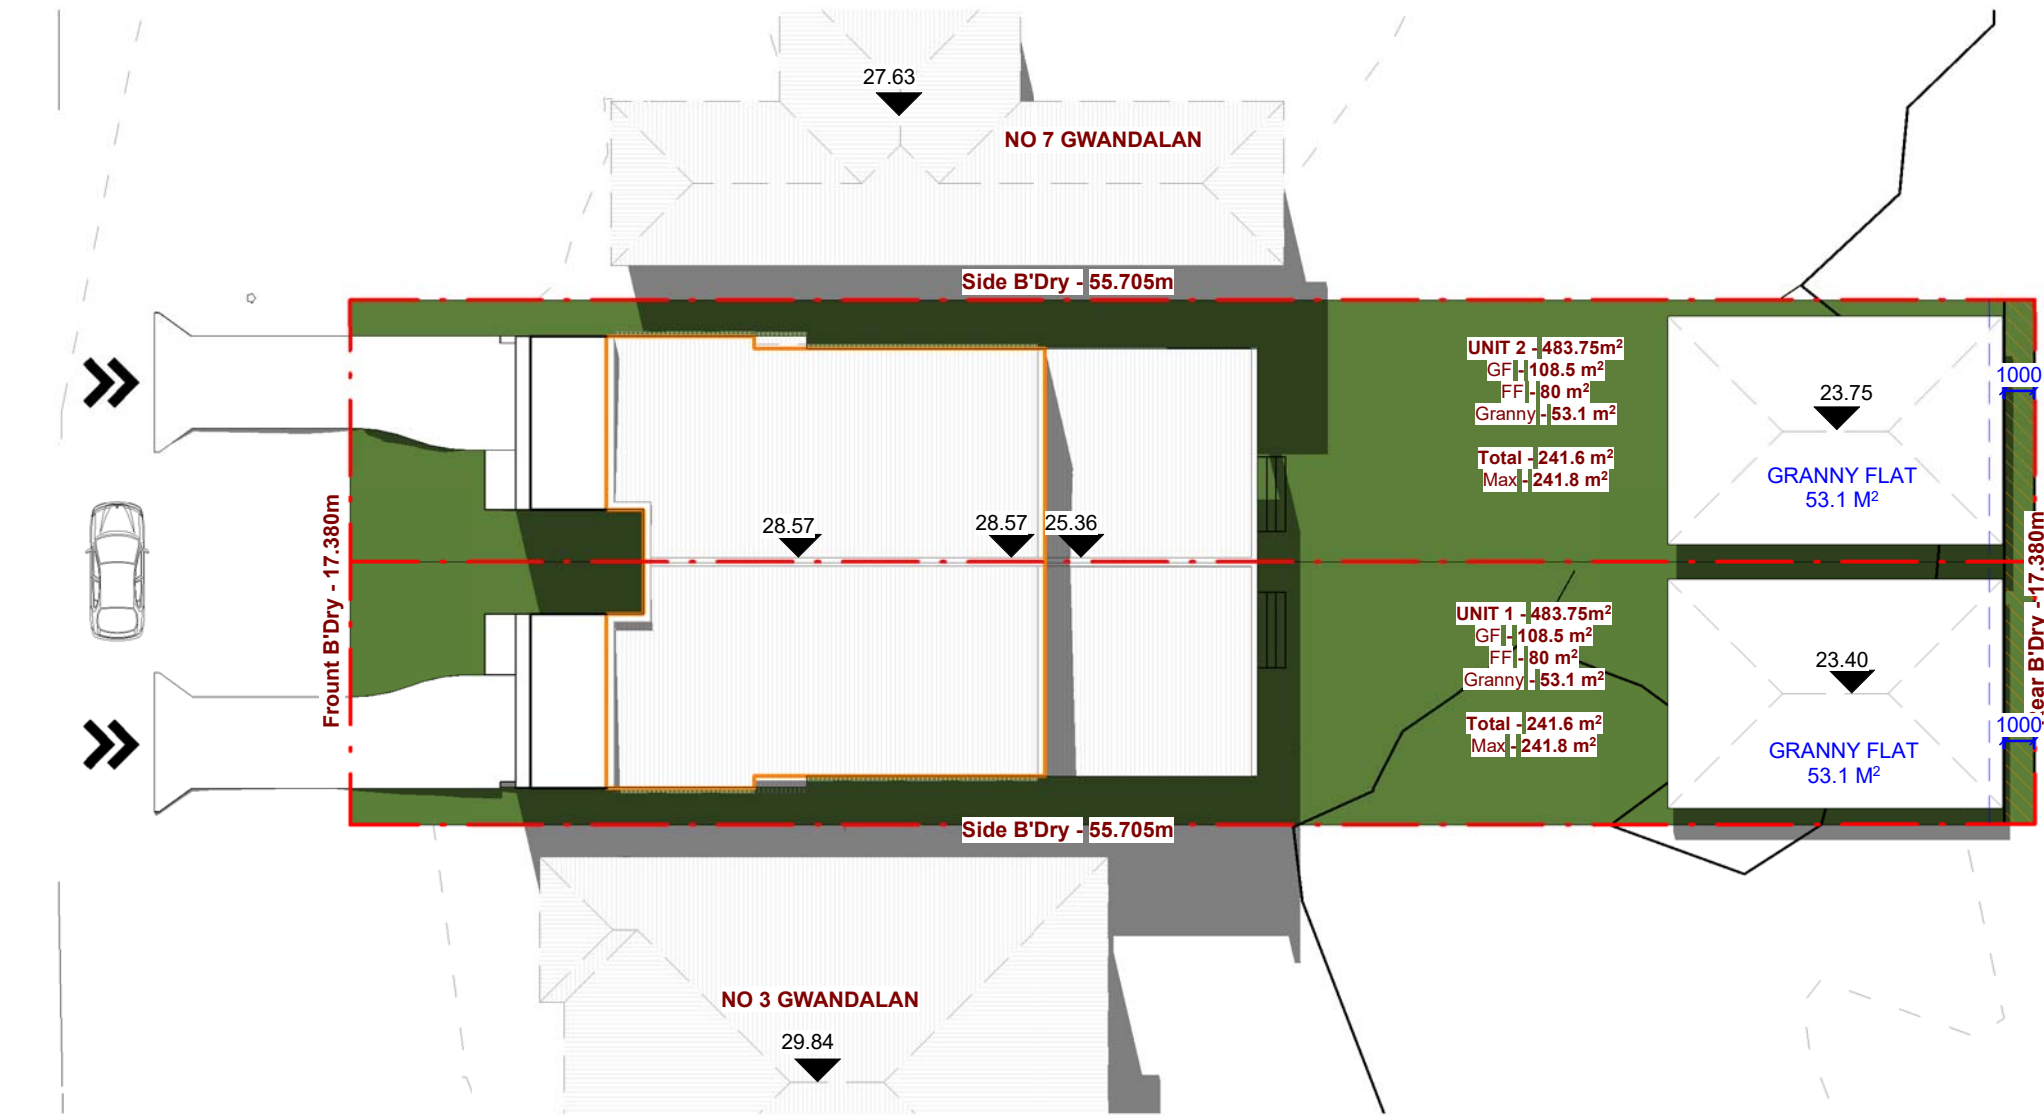

① SHADOW DIAGRAM - 21 MARCH - 9 AM
1 : 250

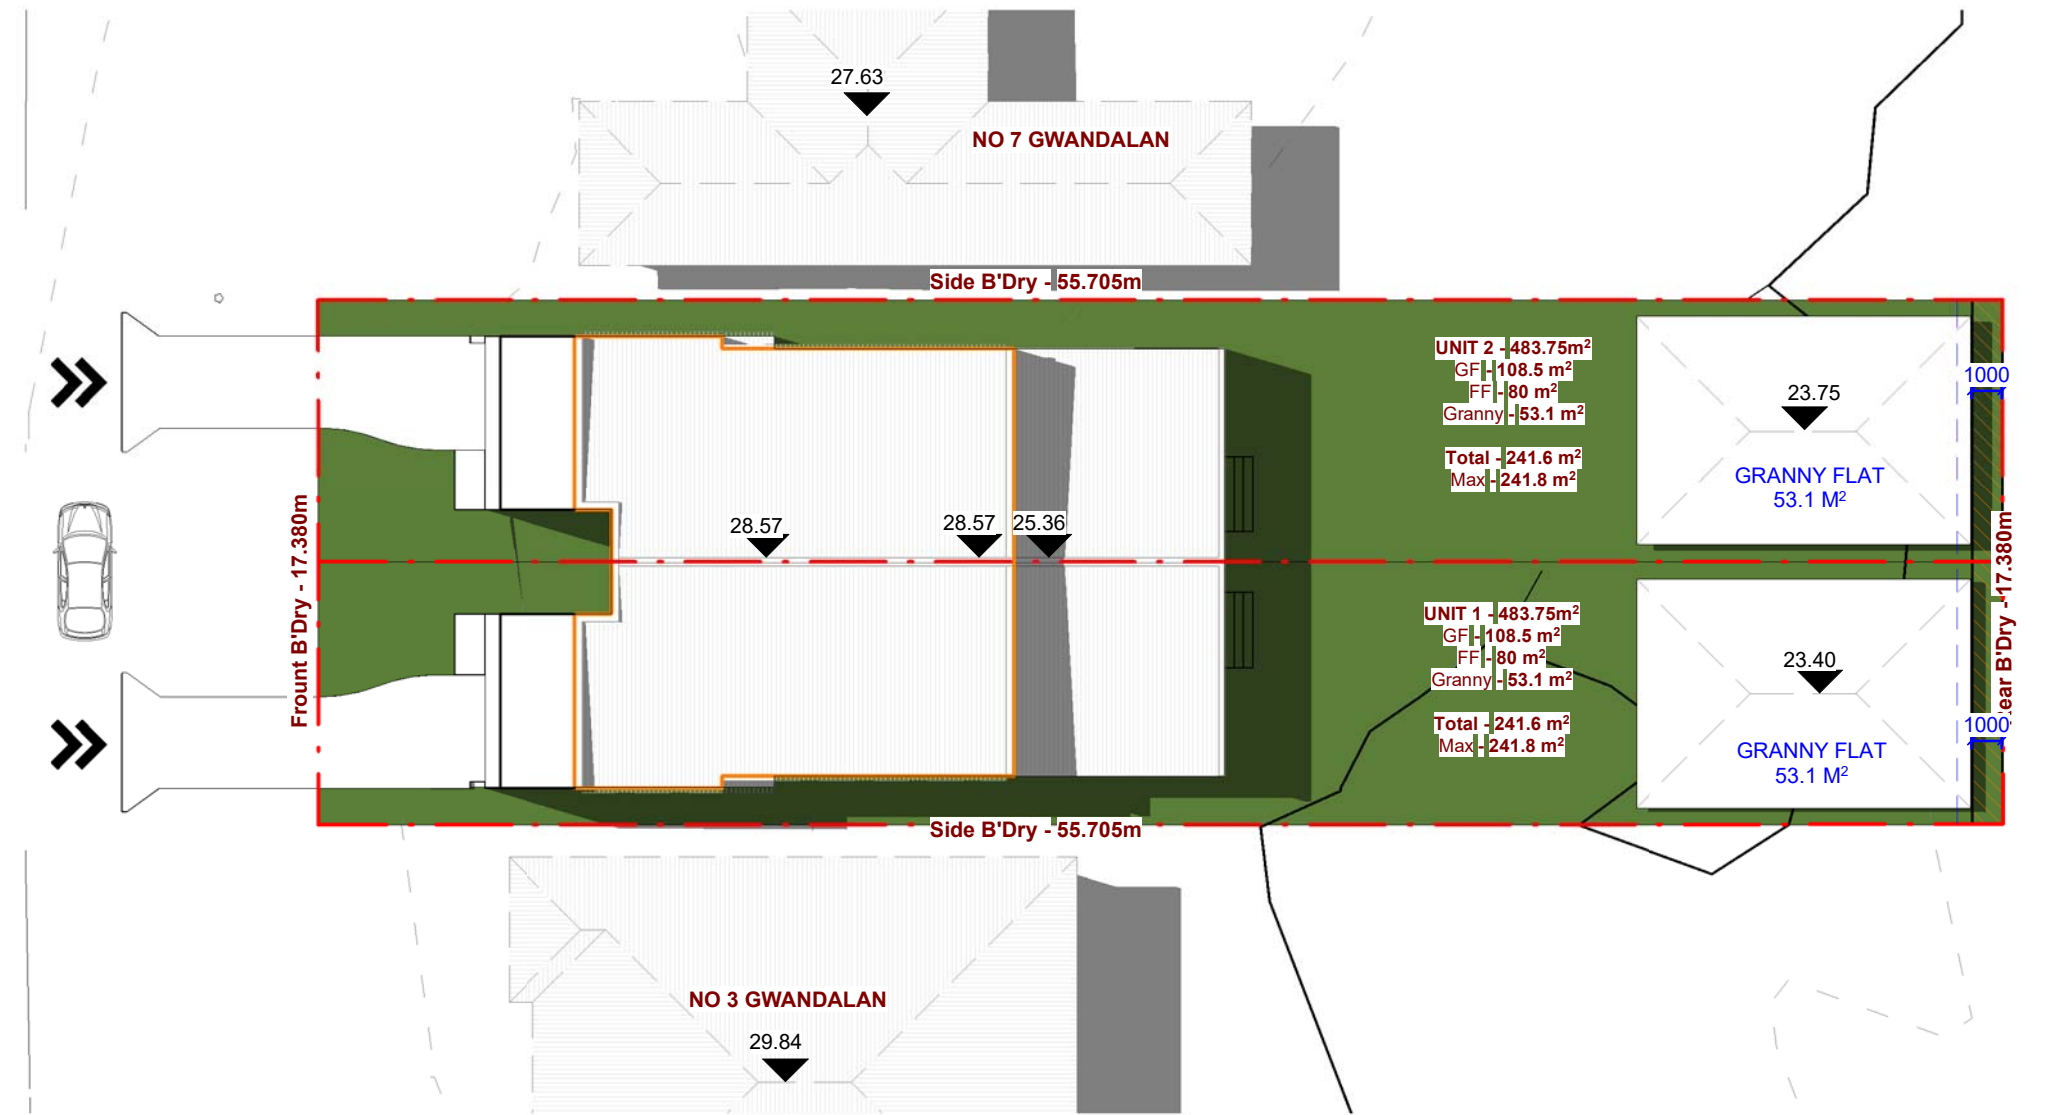

② SHADOW DIAGRAM - 21 MARCH - 12 PM
1 : 250

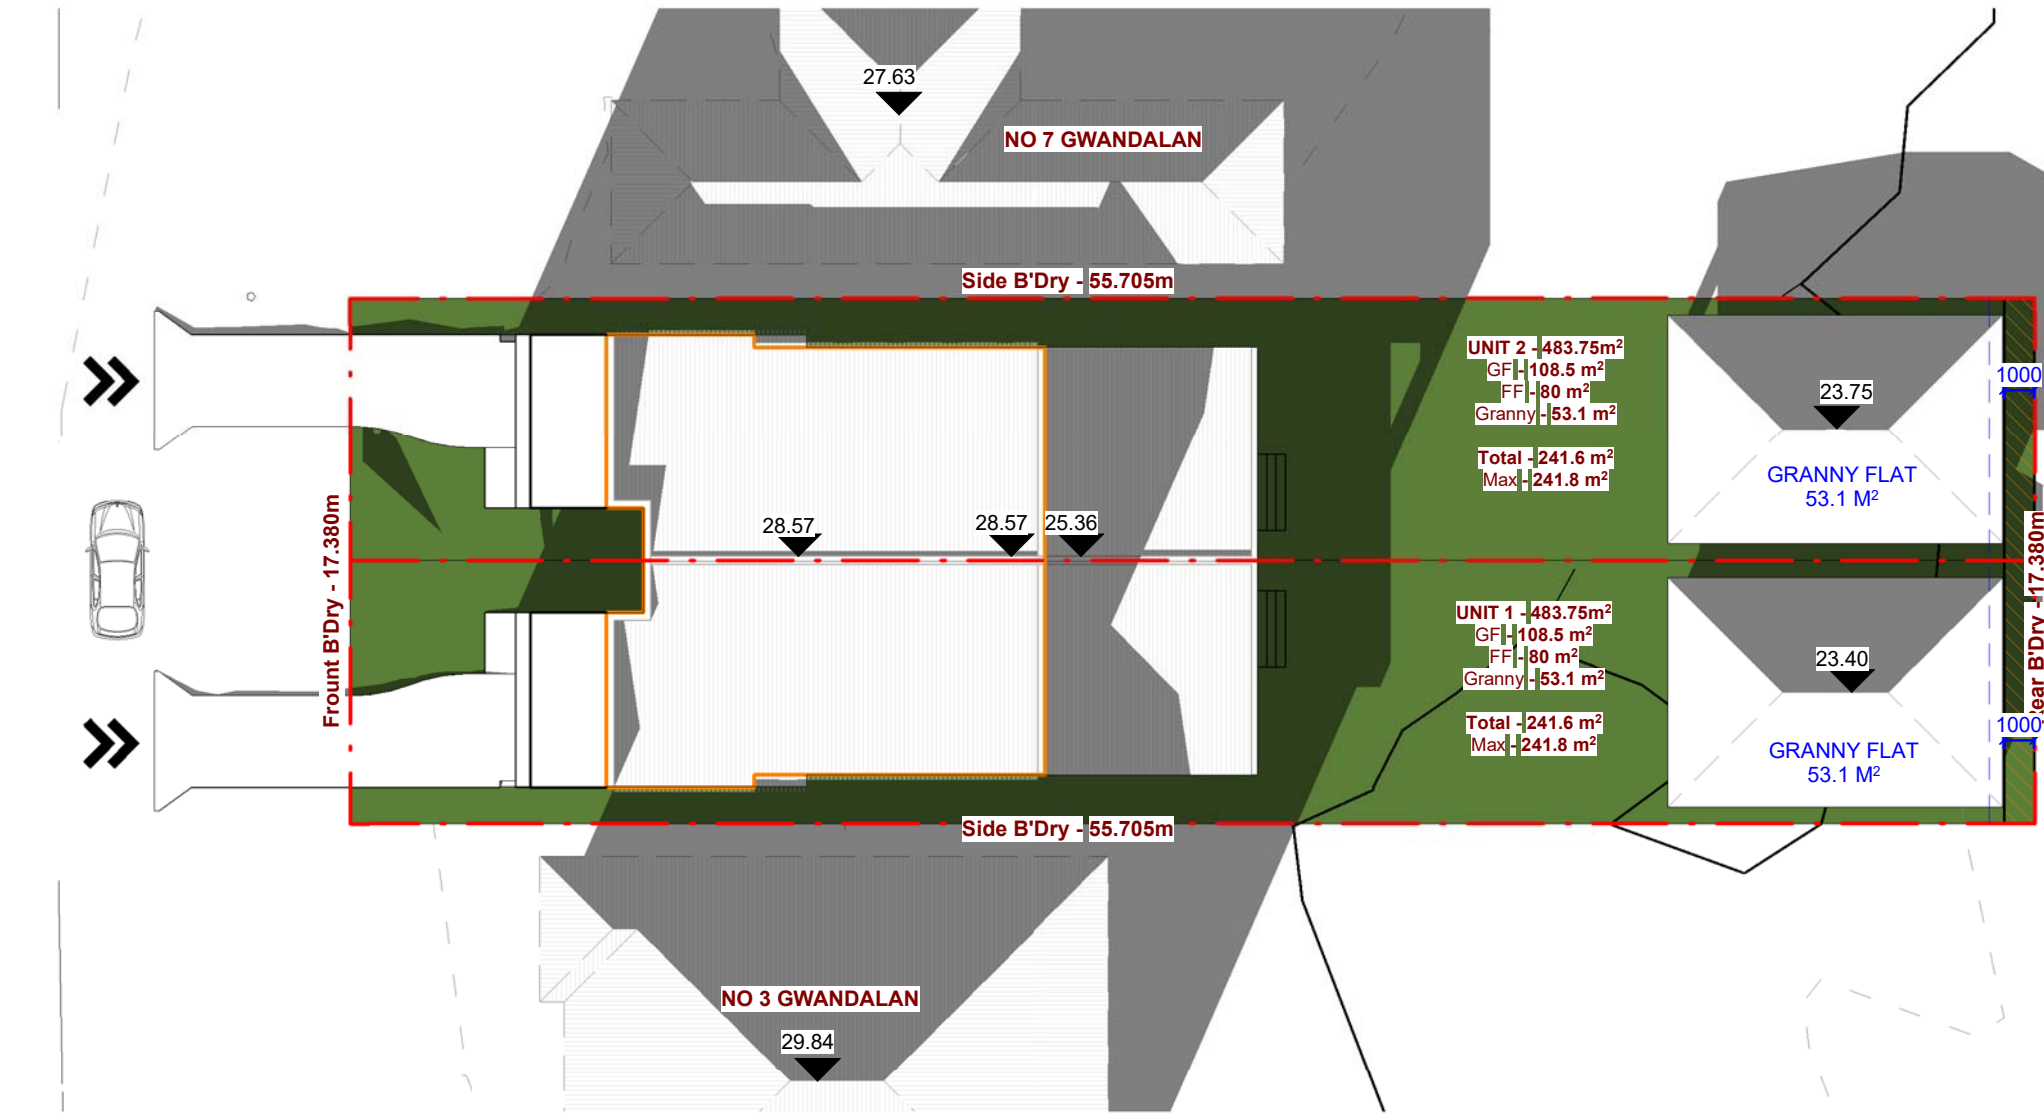


③ SHADOW DIAGRAM - 21 MARCH - 5 PM
1 : 250

GENERAL NOTES

- ALL DIMENSIONS ARE TO BE CHECKED ON SITE PRIOR TO ANY WORK COMMENCEMENT.
- ALL DIMENSIONS ARE IN MILLIMETRES UNLESS OTHERWISE STATED
- WRITTEN DIMENSIONS WILL TAKE PRECEDENCE OVER SCALE
- LEVELS SHOWN ARE APPROX. ONLY AND SHOULD BE VERIFIED ON SITE

REV	AMENDMENTS	Date
1		

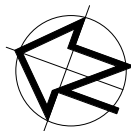

EPW DESIGNS

109 WOOLCOTT ST. EARLWOOD NSW 2206

P (02) 9591 5292
M 0402206326
E epwdesigns@gmail.com

DRAWING TITLE:

SHADOW DIAGRAMS 9AM - 5PM 21 MARCH

Demolition of existing structures and construction of a two-storey dual occupancy with granny flats, front fence and associated Torrens title subdivision

AT: NO. 5 GWANDALAN RD, PADSTOW NSW 2211


DEVELOPMENT APPLICATION

DRAWN BY: LN


ISSUE DATE: 17/04/2024
3:27:45 PM

SCALE: 1 : 250 (A2)


DRAWING NO: DA 12

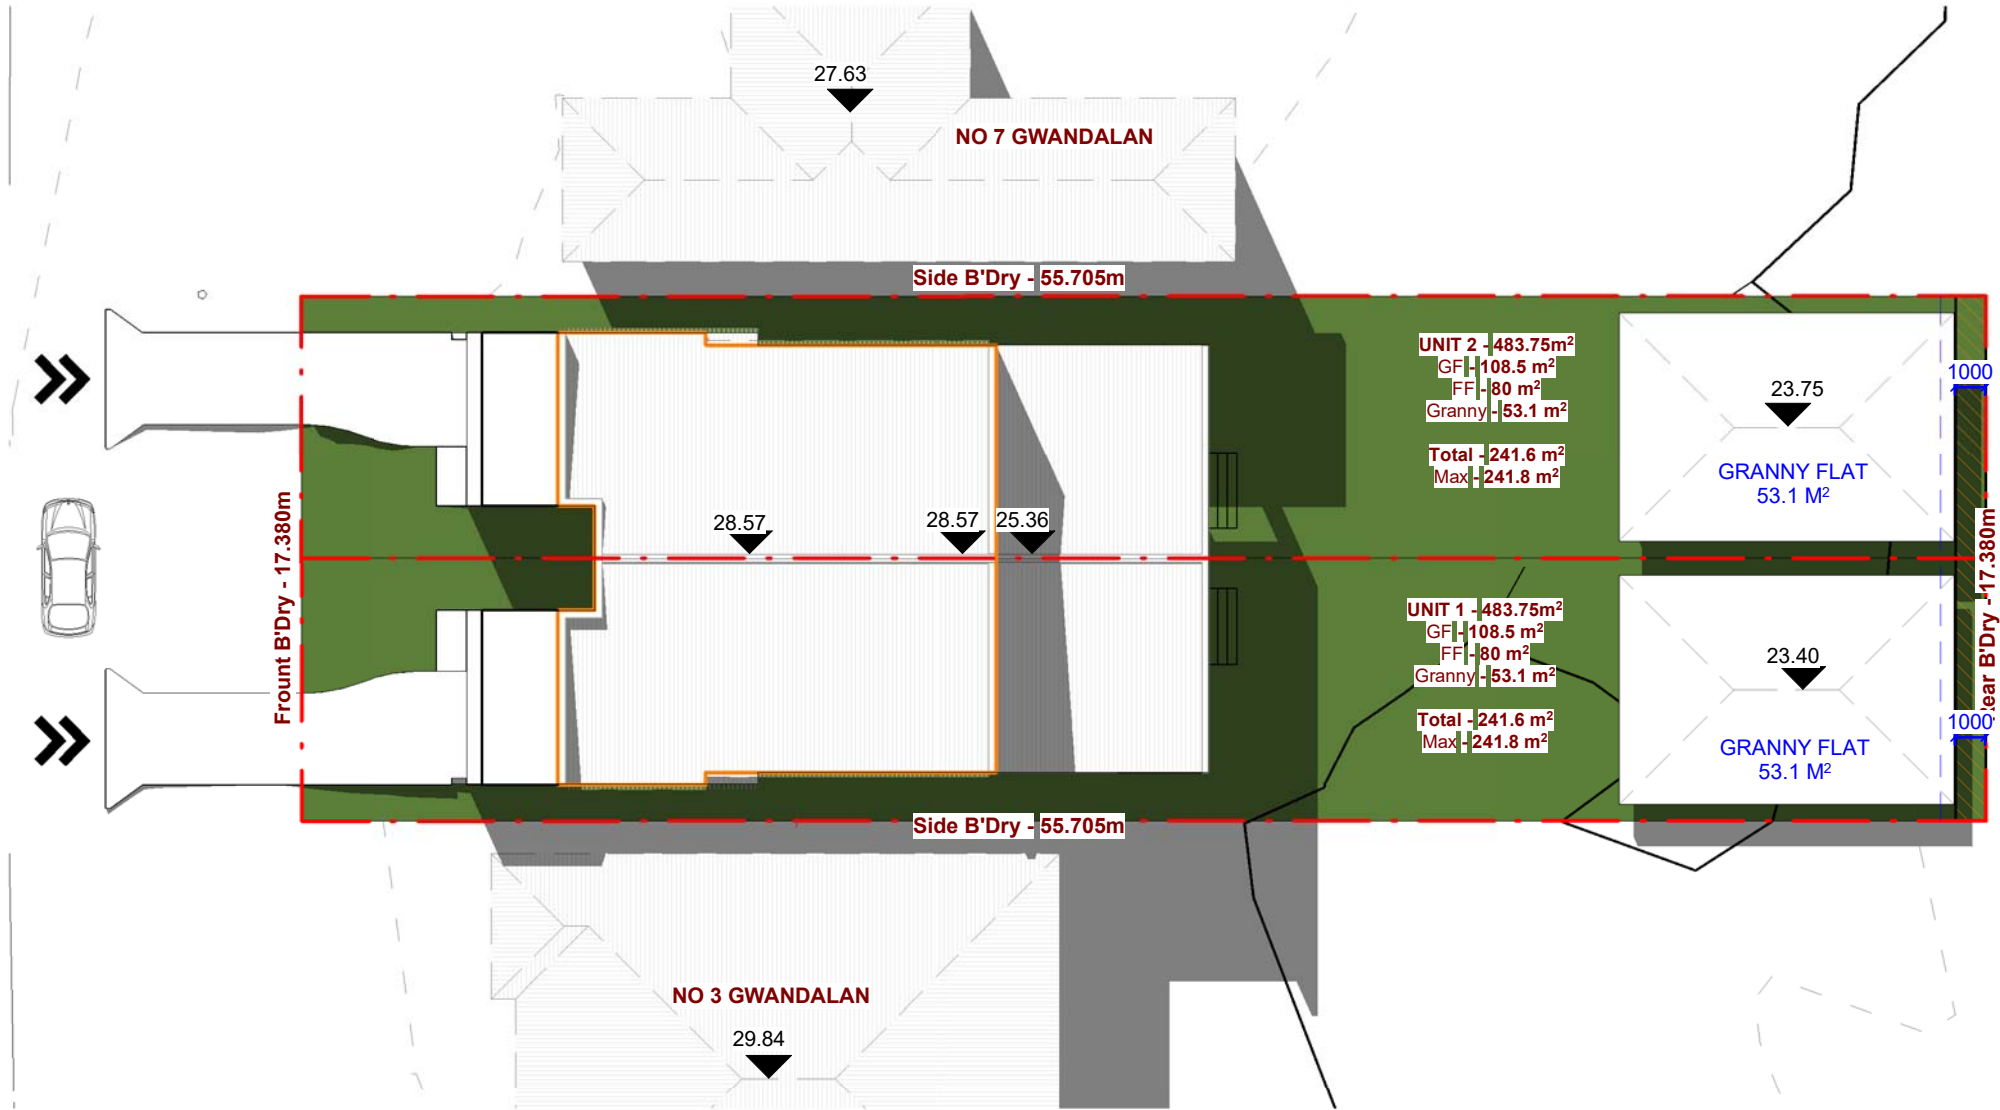

① SHADOW DIAGRAM - 21 AUGUST - 9 AM
1 : 250

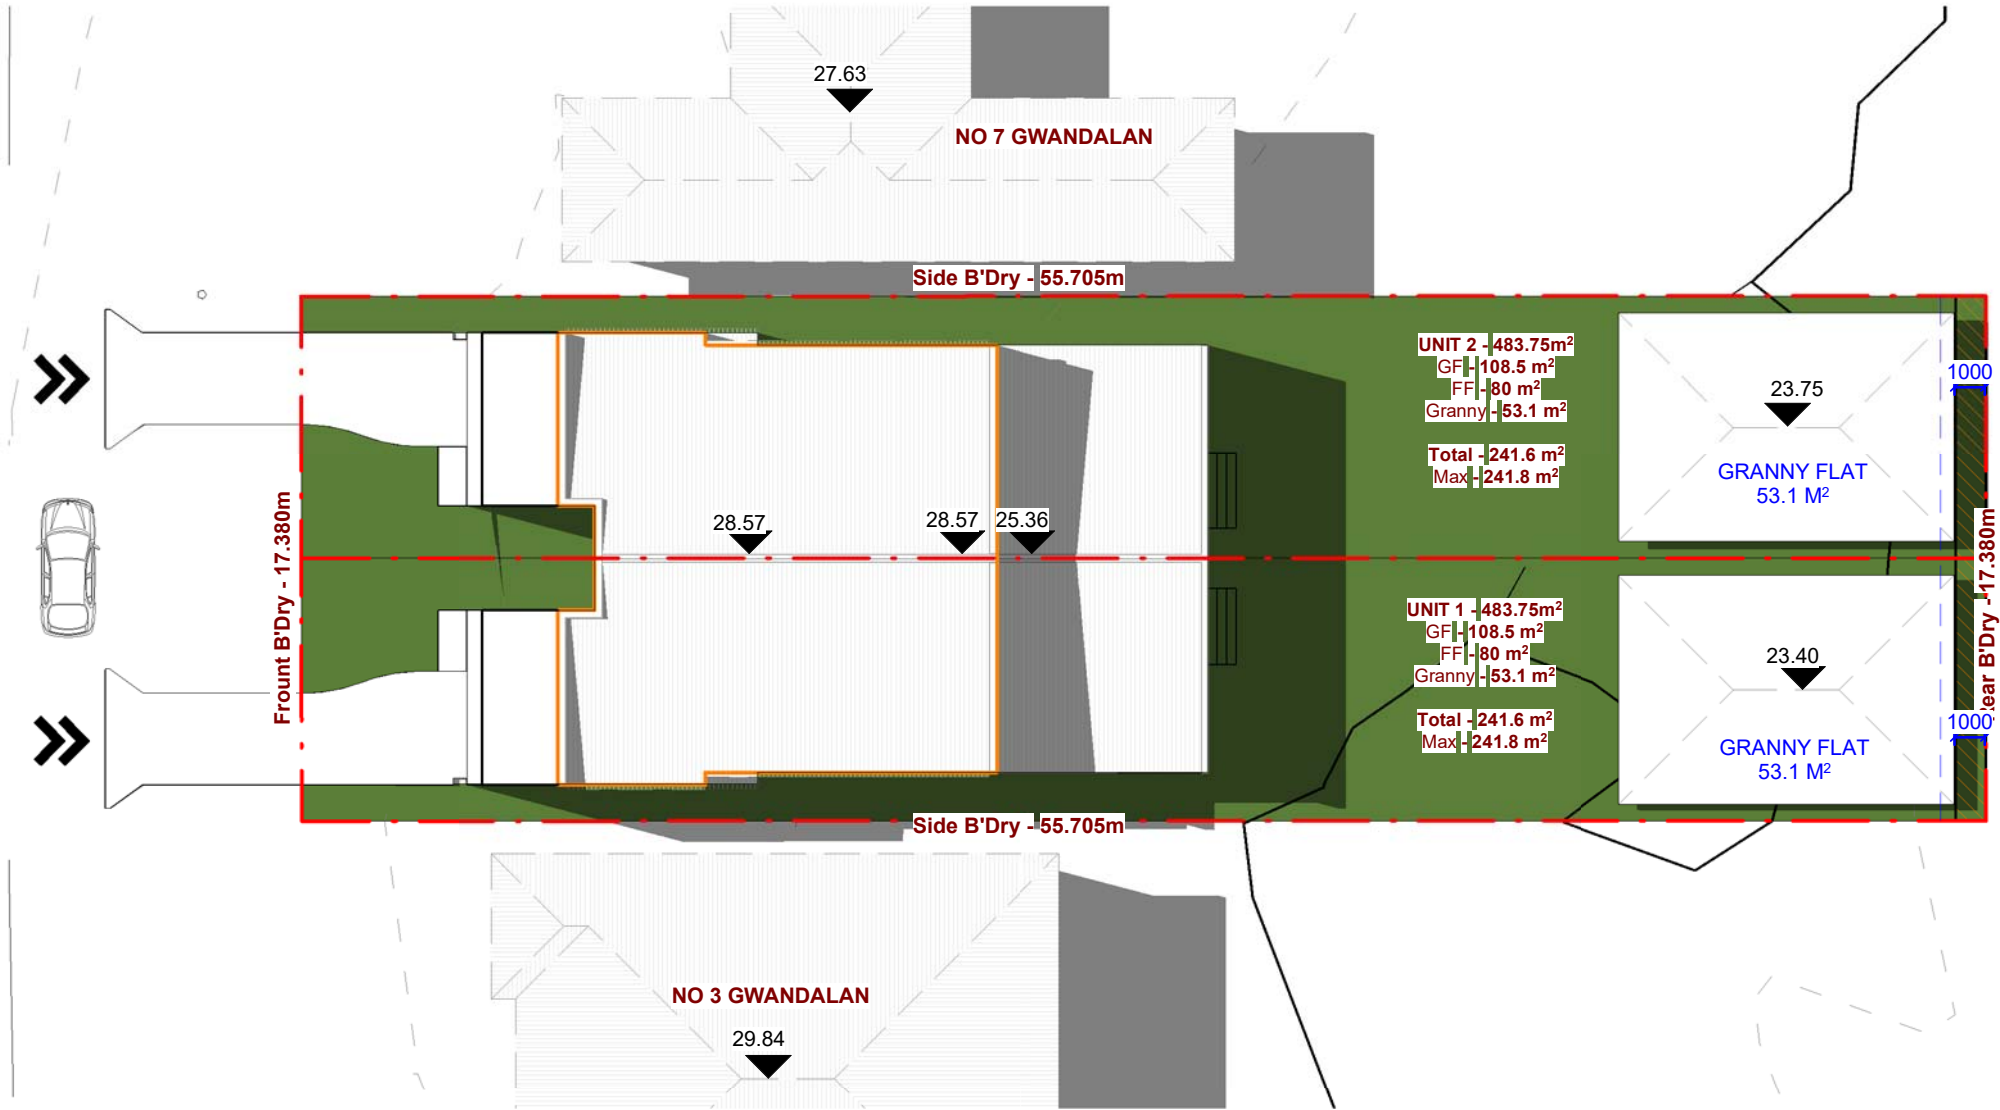

② SHADOW DIAGRAM - 21 AUGUST - 12 PM
1 : 250

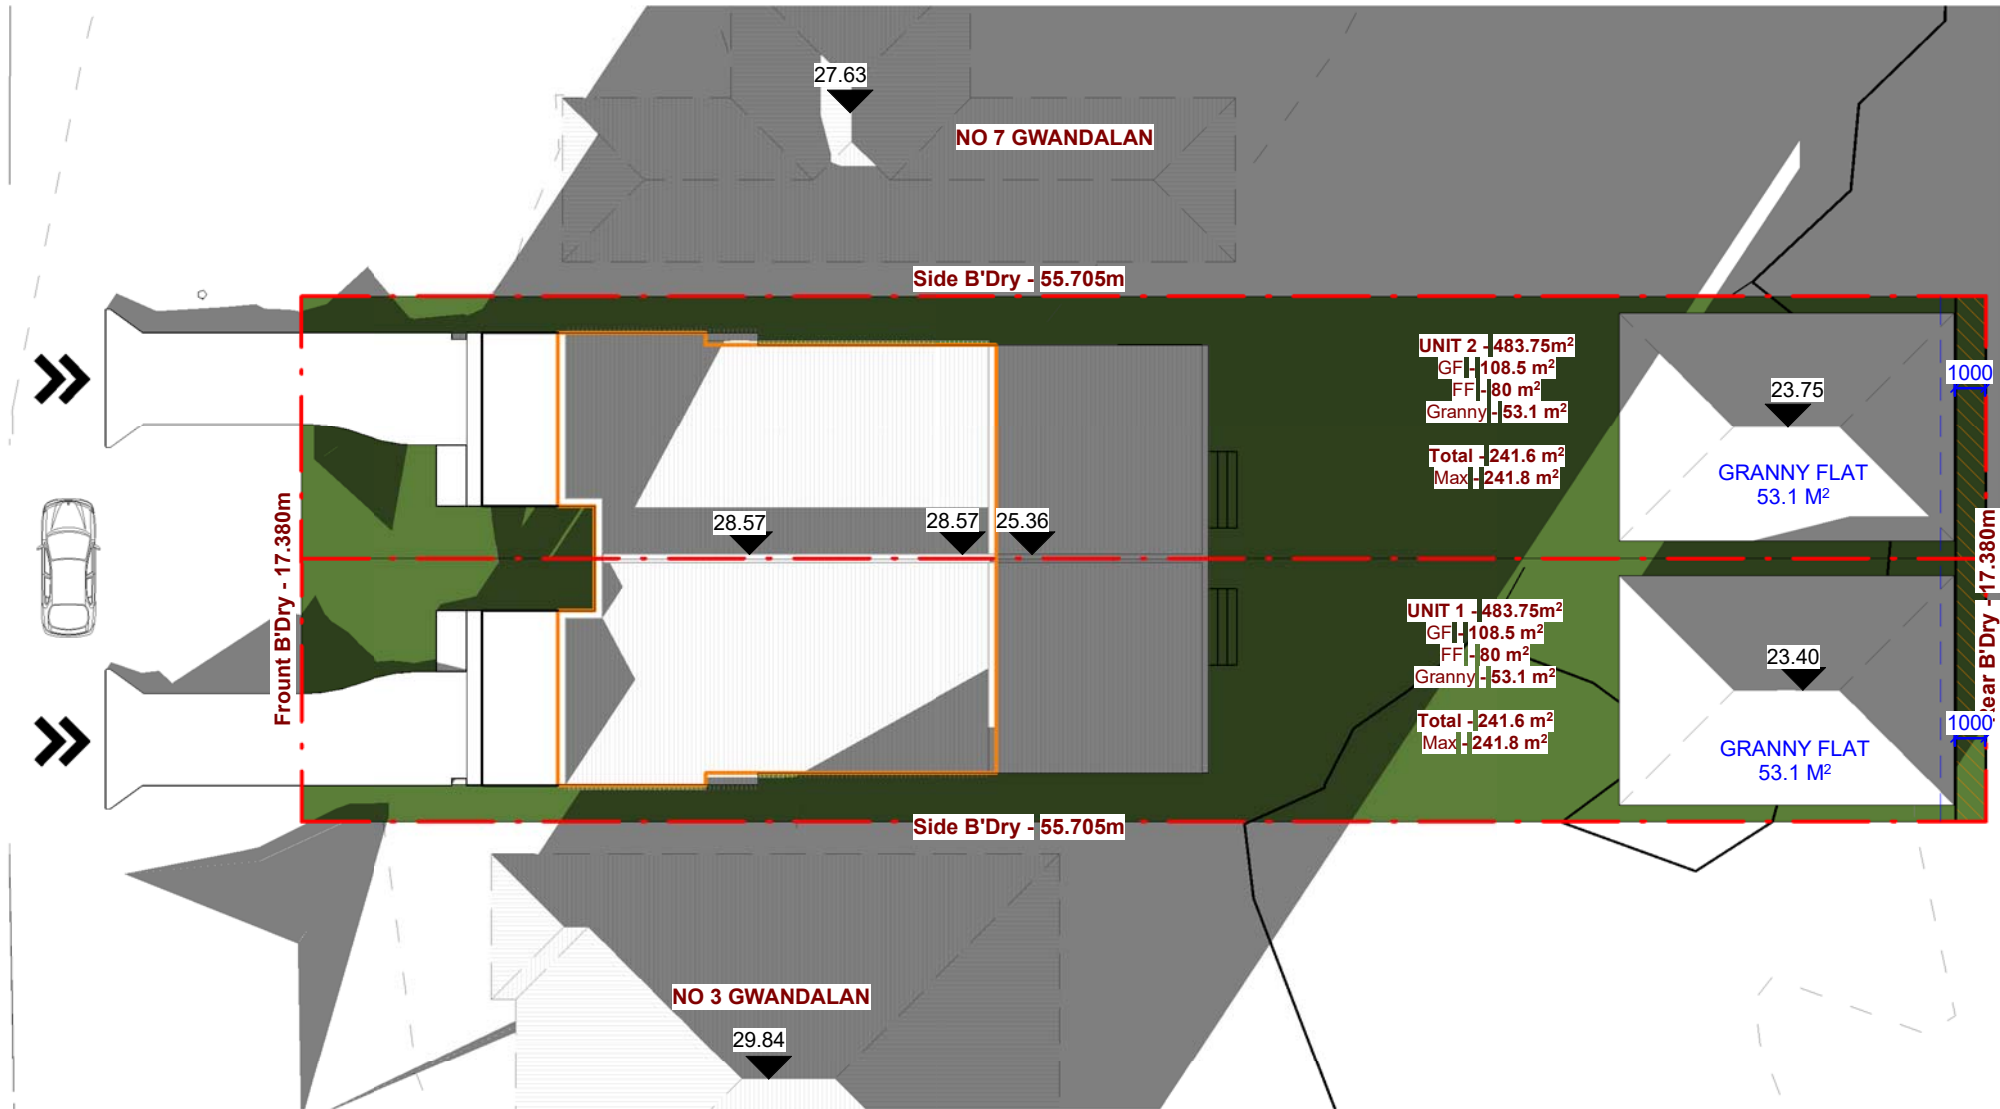


③ SHADOW DIAGRAM - 21 AUGUST - 5 PM
1 : 250

GENERAL NOTES

- ALL DIMENSIONS ARE TO BE CHECKED ON SITE PRIOR TO ANY WORK COMMENCEMENT.
- ALL DIMENSIONS ARE IN MILLIMETRES UNLESS OTHERWISE STATED
- WRITTEN DIMENSIONS WILL TAKE PRECEDENCE OVER SCALE
- LEVELS SHOWN ARE APPROX. ONLY AND SHOULD BE VERIFIED ON SITE

REV	AMENDMENTS	Date
1		

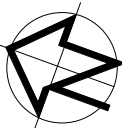

EPW DESIGNS

109 WOOLCOTT ST. EARLWOOD NSW 2206

P (02) 9591 5292
M 0402206326
E epwdesigns@gmail.com

DRAWING TITLE:
SHADOW DIAGRAMS 9AM - 5PM 21 AUGUST

Demolition of existing structures and construction of a two-storey dual occupancy with granny flats, front fence and associated Torrens title subdivision

AT: NO. 5 GWANDALAN RD, PADSTOW NSW 2211

DEVELOPMENT APPLICATION

DRAWN BY: LN

ISSUE DATE: 17/04/2024
3:27:50 PM

SCALE: 1 : 250 (A2)

DRAWING NO: DA 13