


Trench Dimensions		
Location	Dimension	Size (mm)
A	Trench Depth	1200
B	Trench Width	100
C	Water Pipe Diameter	50

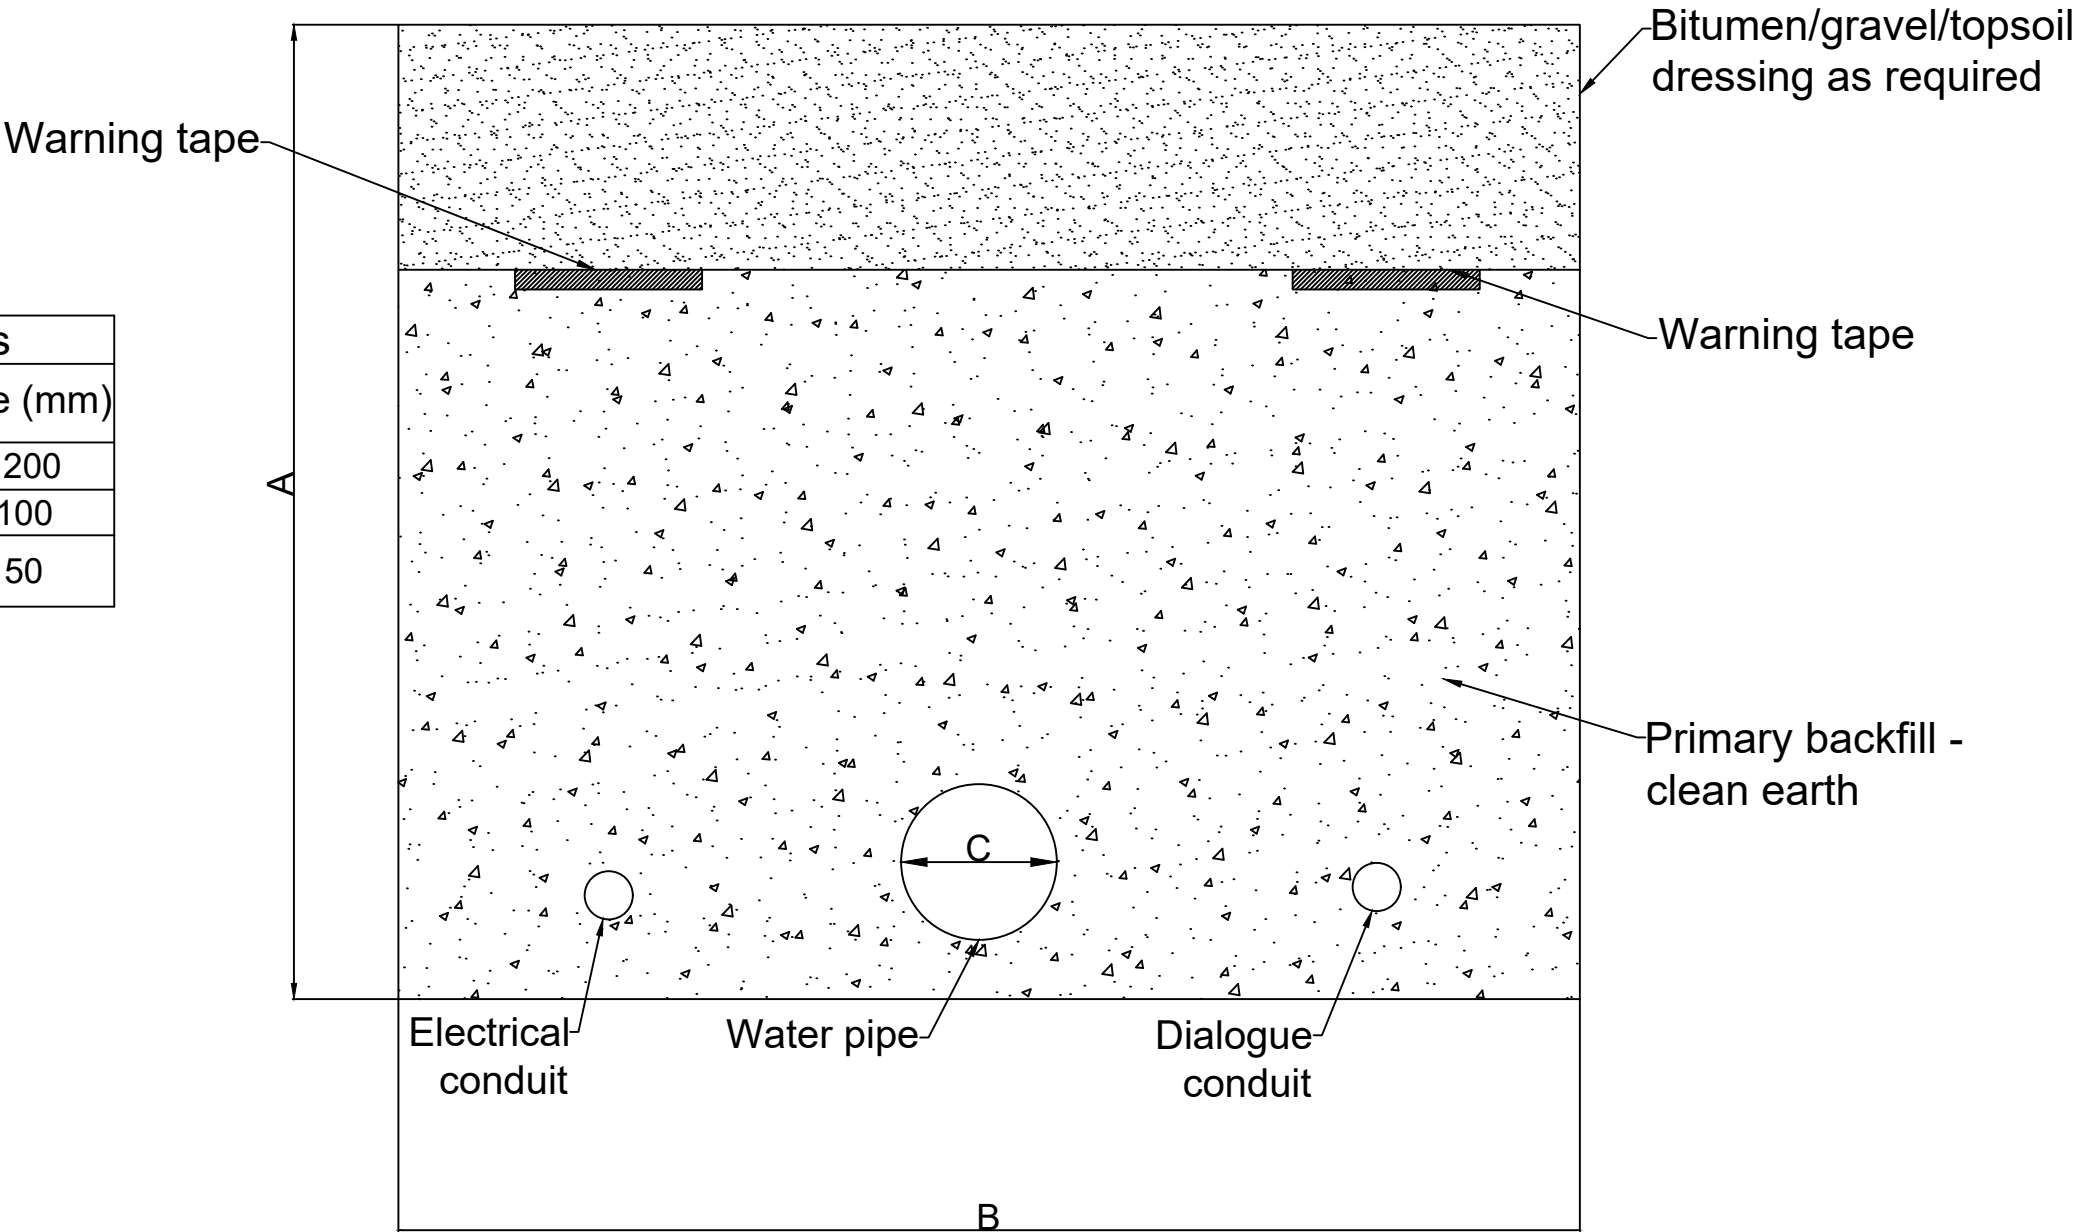

- NOTES**
- Services Separation Distances within trench, trench depth and trench width as per AS 3000 - Electrical Installations and AS 3500 - Plumbing and Drainage
 - Electrical marker tape will be installed above electrical and communications services as per AS 3000

DRAWING

Snowmaking Lateral Trench Cross Section to Fan Pit

PROJECT

Snowmaking Fan Guns - Cruiser Terrain Park Upgrades



REV	DATE	DESCRIPTION	
1	17/04/24	Original for DA	
DESIGNED BY K. O'Sullivan		CHECKED BY R. Nuridin	
SCALE NTS		FILE NAME	
SHEET 1/1		Snowmaking Trench Cross Section.dwg	