



Department of Planning  
Housing and Infrastructure

Issued under the Environmental Planning and Assessment Act 1979

Approved Application No DA 24/6965


Granted on the 14 February 2025

Signed M Brown

Sheet No 11 of 17

VARYING  
GROUND  
LEVEL

NATURAL AND  
UNDISTURBED FILL

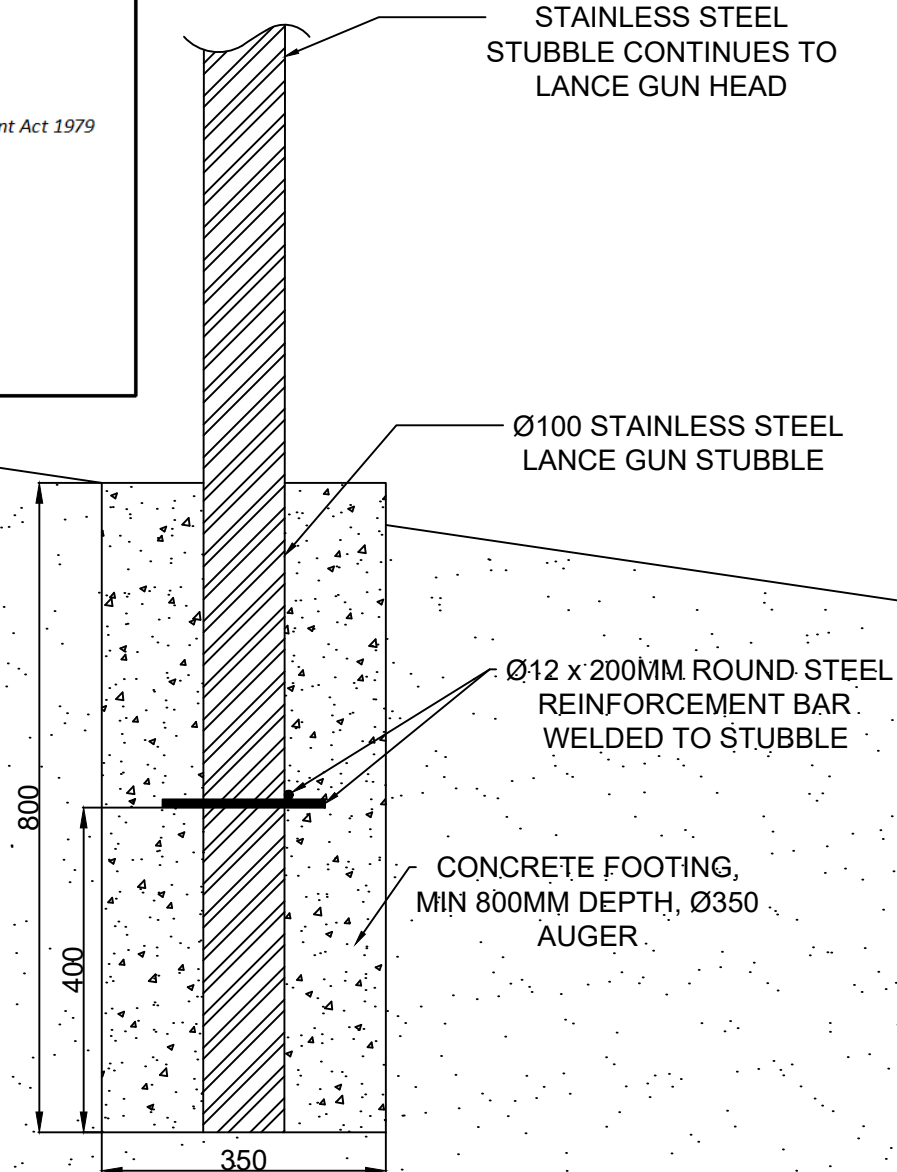

#### NOTES

1. Height, width and depth of footing may vary to suit pit location, ground level, material and slope.
2. Steel reinforcement bar welded to stubble to improve contact to concrete. Weld point depth and bar length can vary depending on installation location.

#### DRAWING

Lance Gun Footing

#### PROJECT

Snowmaking Installation



REV	DATE	DESCRIPTION
0	12/06/24	Draft
1	14/06/24	Original for DA
DESIGNED BY K. O'Sullivan		CHECKED BY J. Batson
SCALE NTS		FILE NAME Lance Gun Footing.dwg
SHEET 1/1		