


1

Ground Floor

1 : 150

Room Legend

-  **BATHROOM**
-  **C & B WORKSHOP / STORAGE**
-  **ELECTRICAL WORKSHOP**
-  **ENTRY**
-  **MACHINE SHOP**
-  **MAIN STORE**
-  **MAIN VEHICLE WORKSHOP AREA**
-  **OFFICE**
-  **OIL STORE**
-  **PLANT ROOM**
-  **TYRE SHOP**
-  **WELDING BAY**
-  **WORKBENCH**

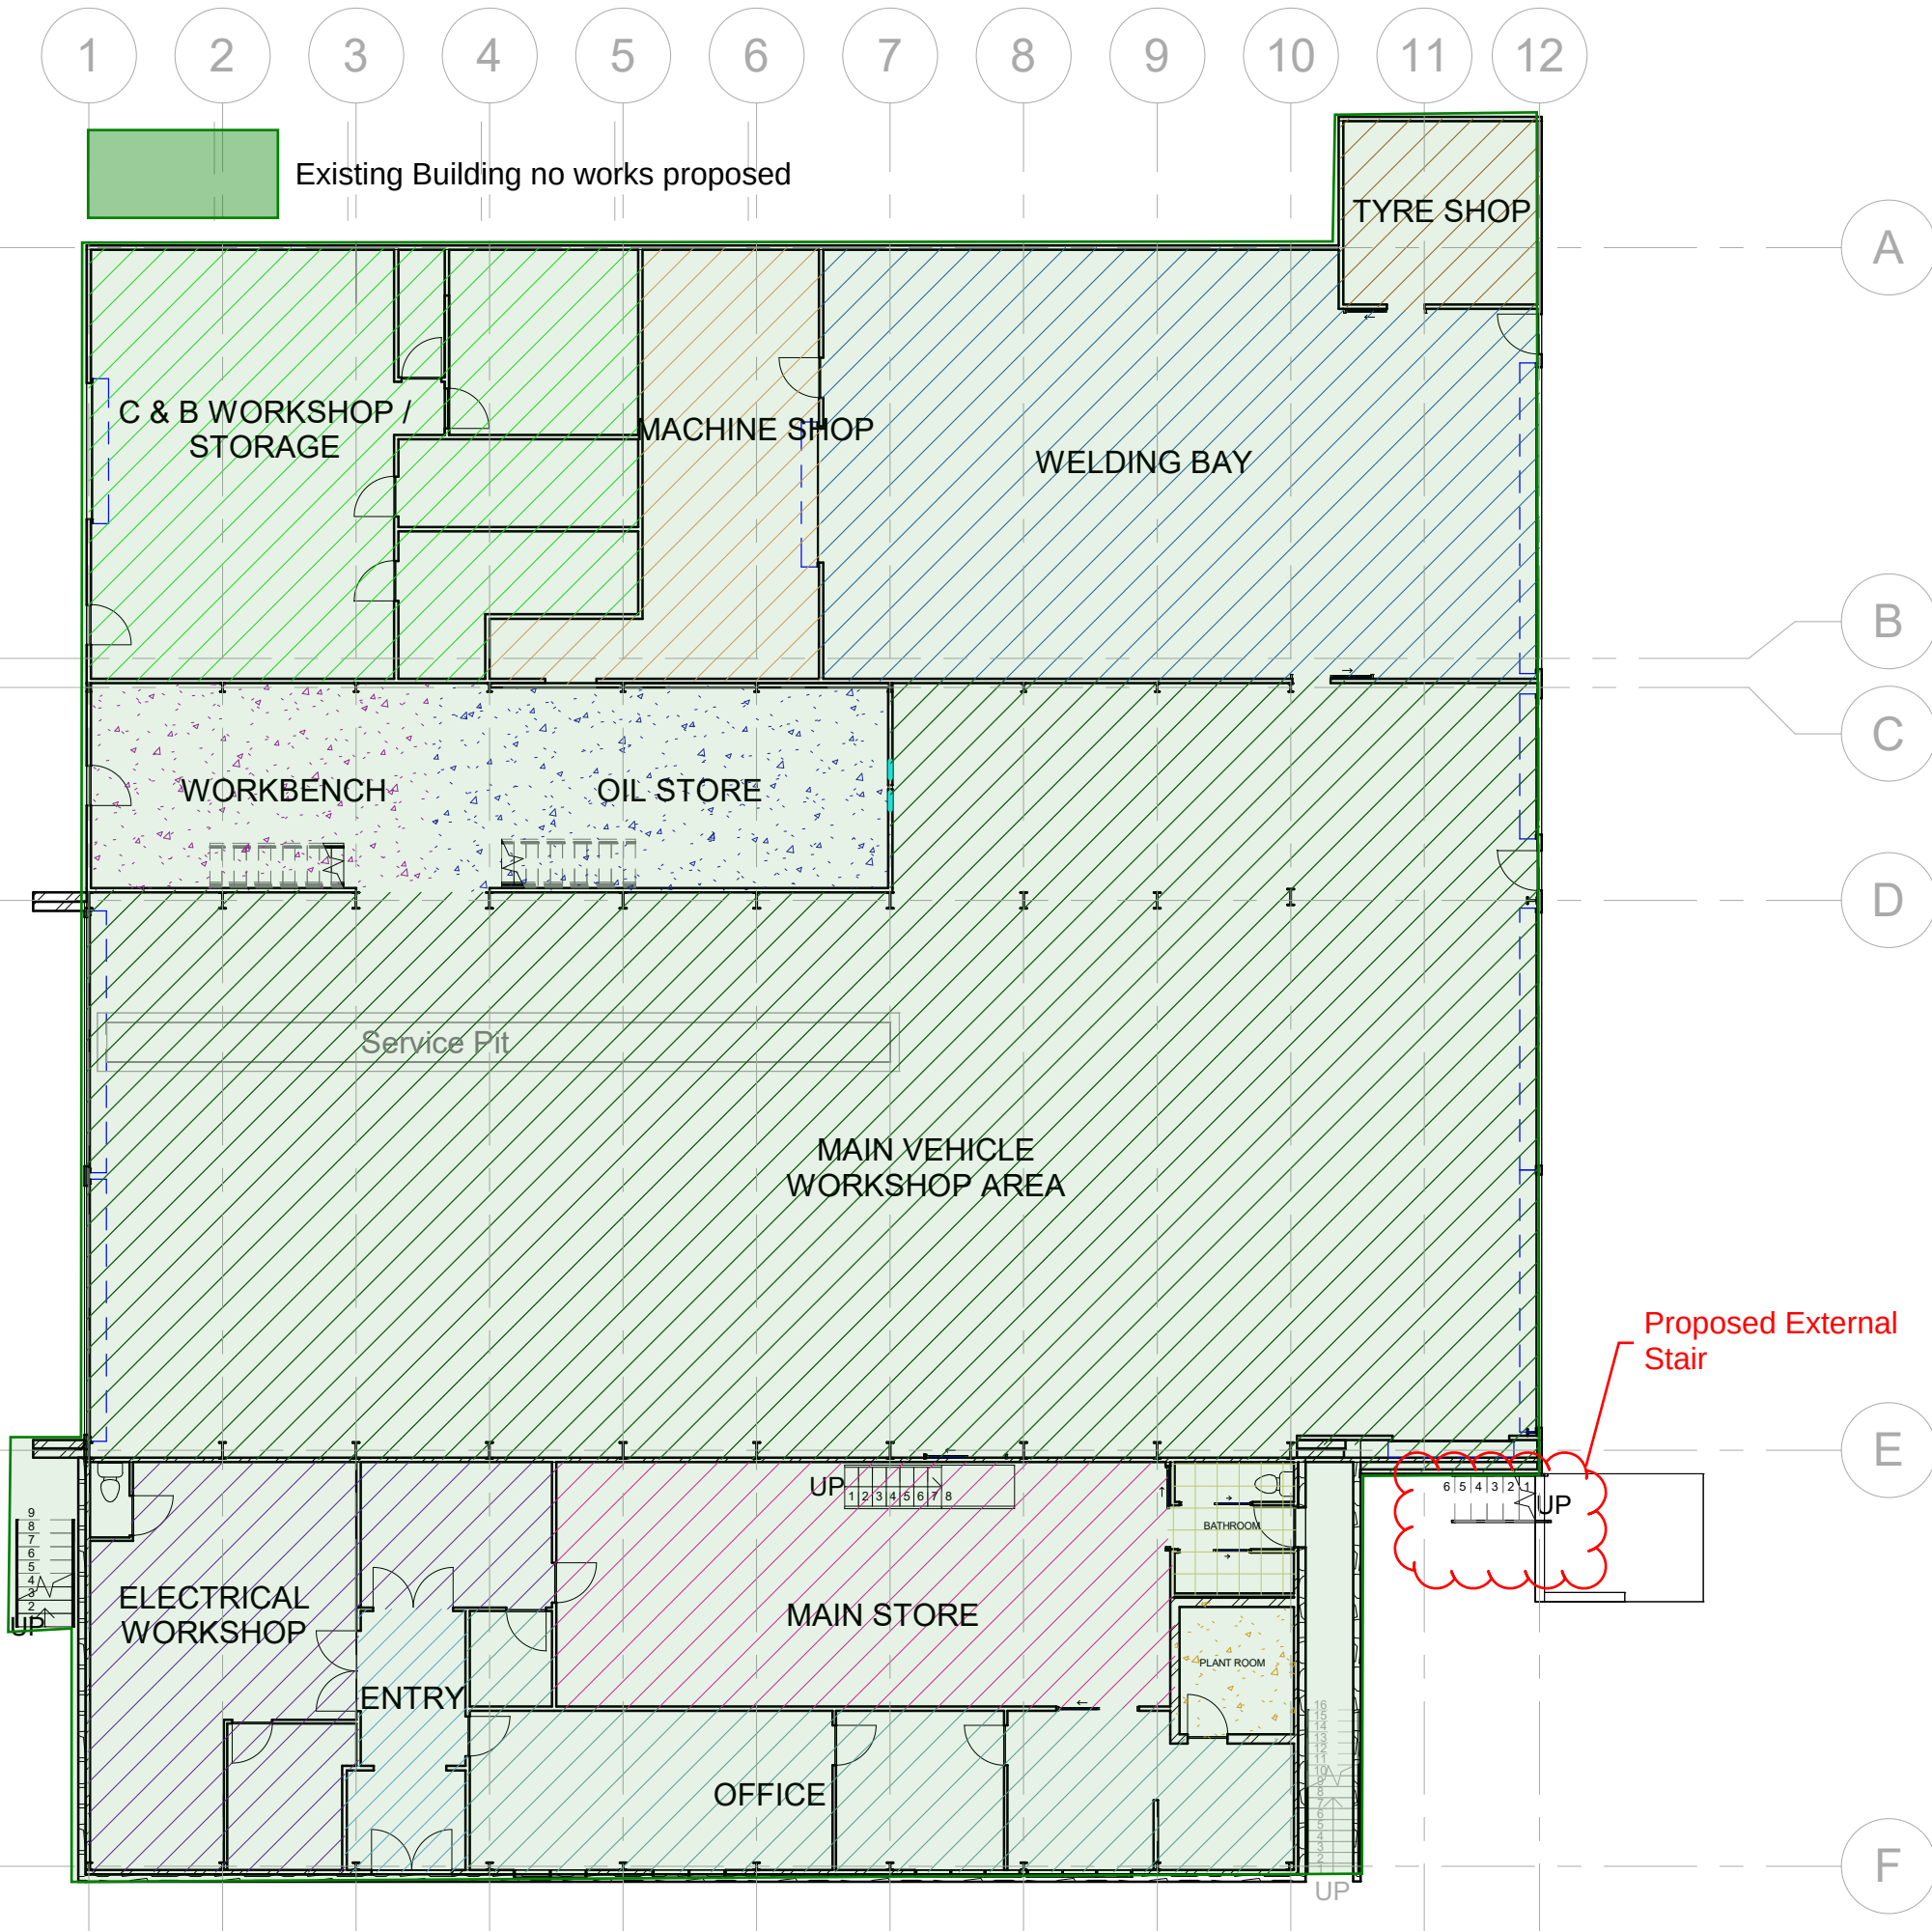


2

1st Floor

1 : 150

Room Legend


- BATHROOM
- C & B WORKSHOP / STORAGE
- CHANGE ROOM
- FEMALE BATHROOM
- HYDRAULIC ROOM
- KITCHEN
- LUNCH ROOM
- MACHINE SHOP
- MAIN OFFICE
- MAIN VEHICLE WORKSHOP AREA
- MALE BATHROOM
- LOUNGE / LIVING
- SHOWER
- TYRE SHOP
- WELDING BAY

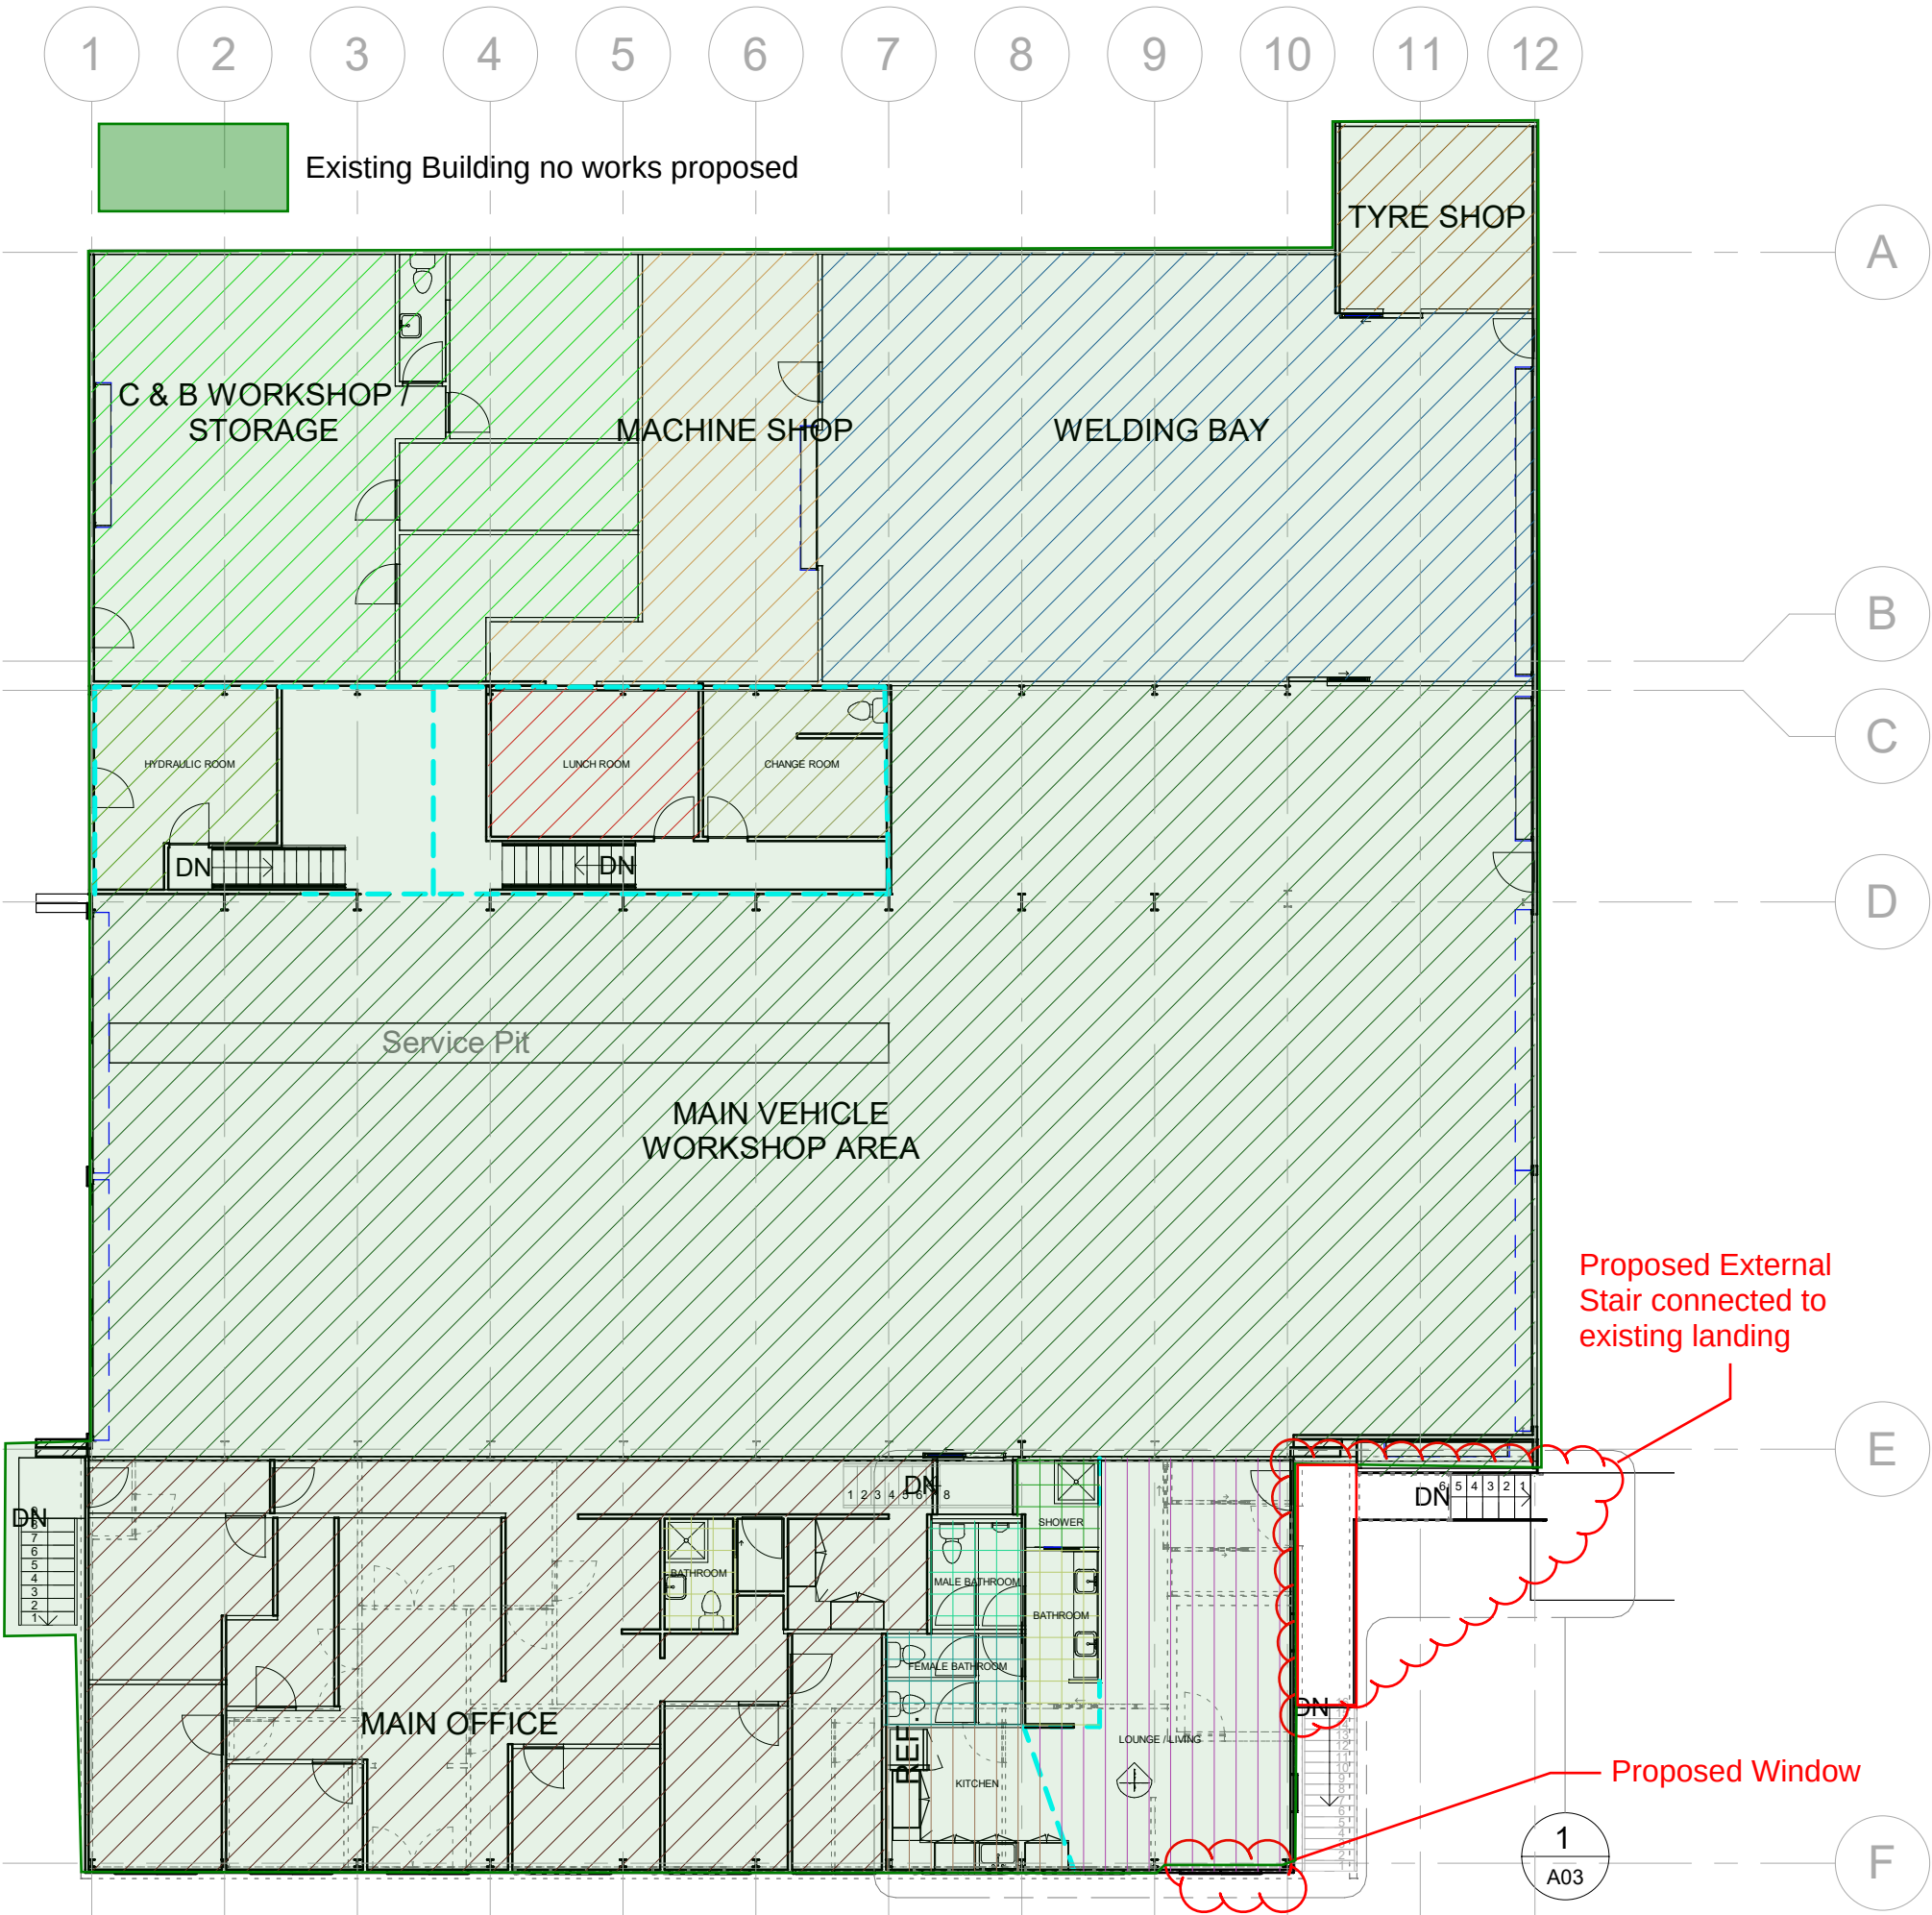

1)

1 : 50

Existing no works proposed

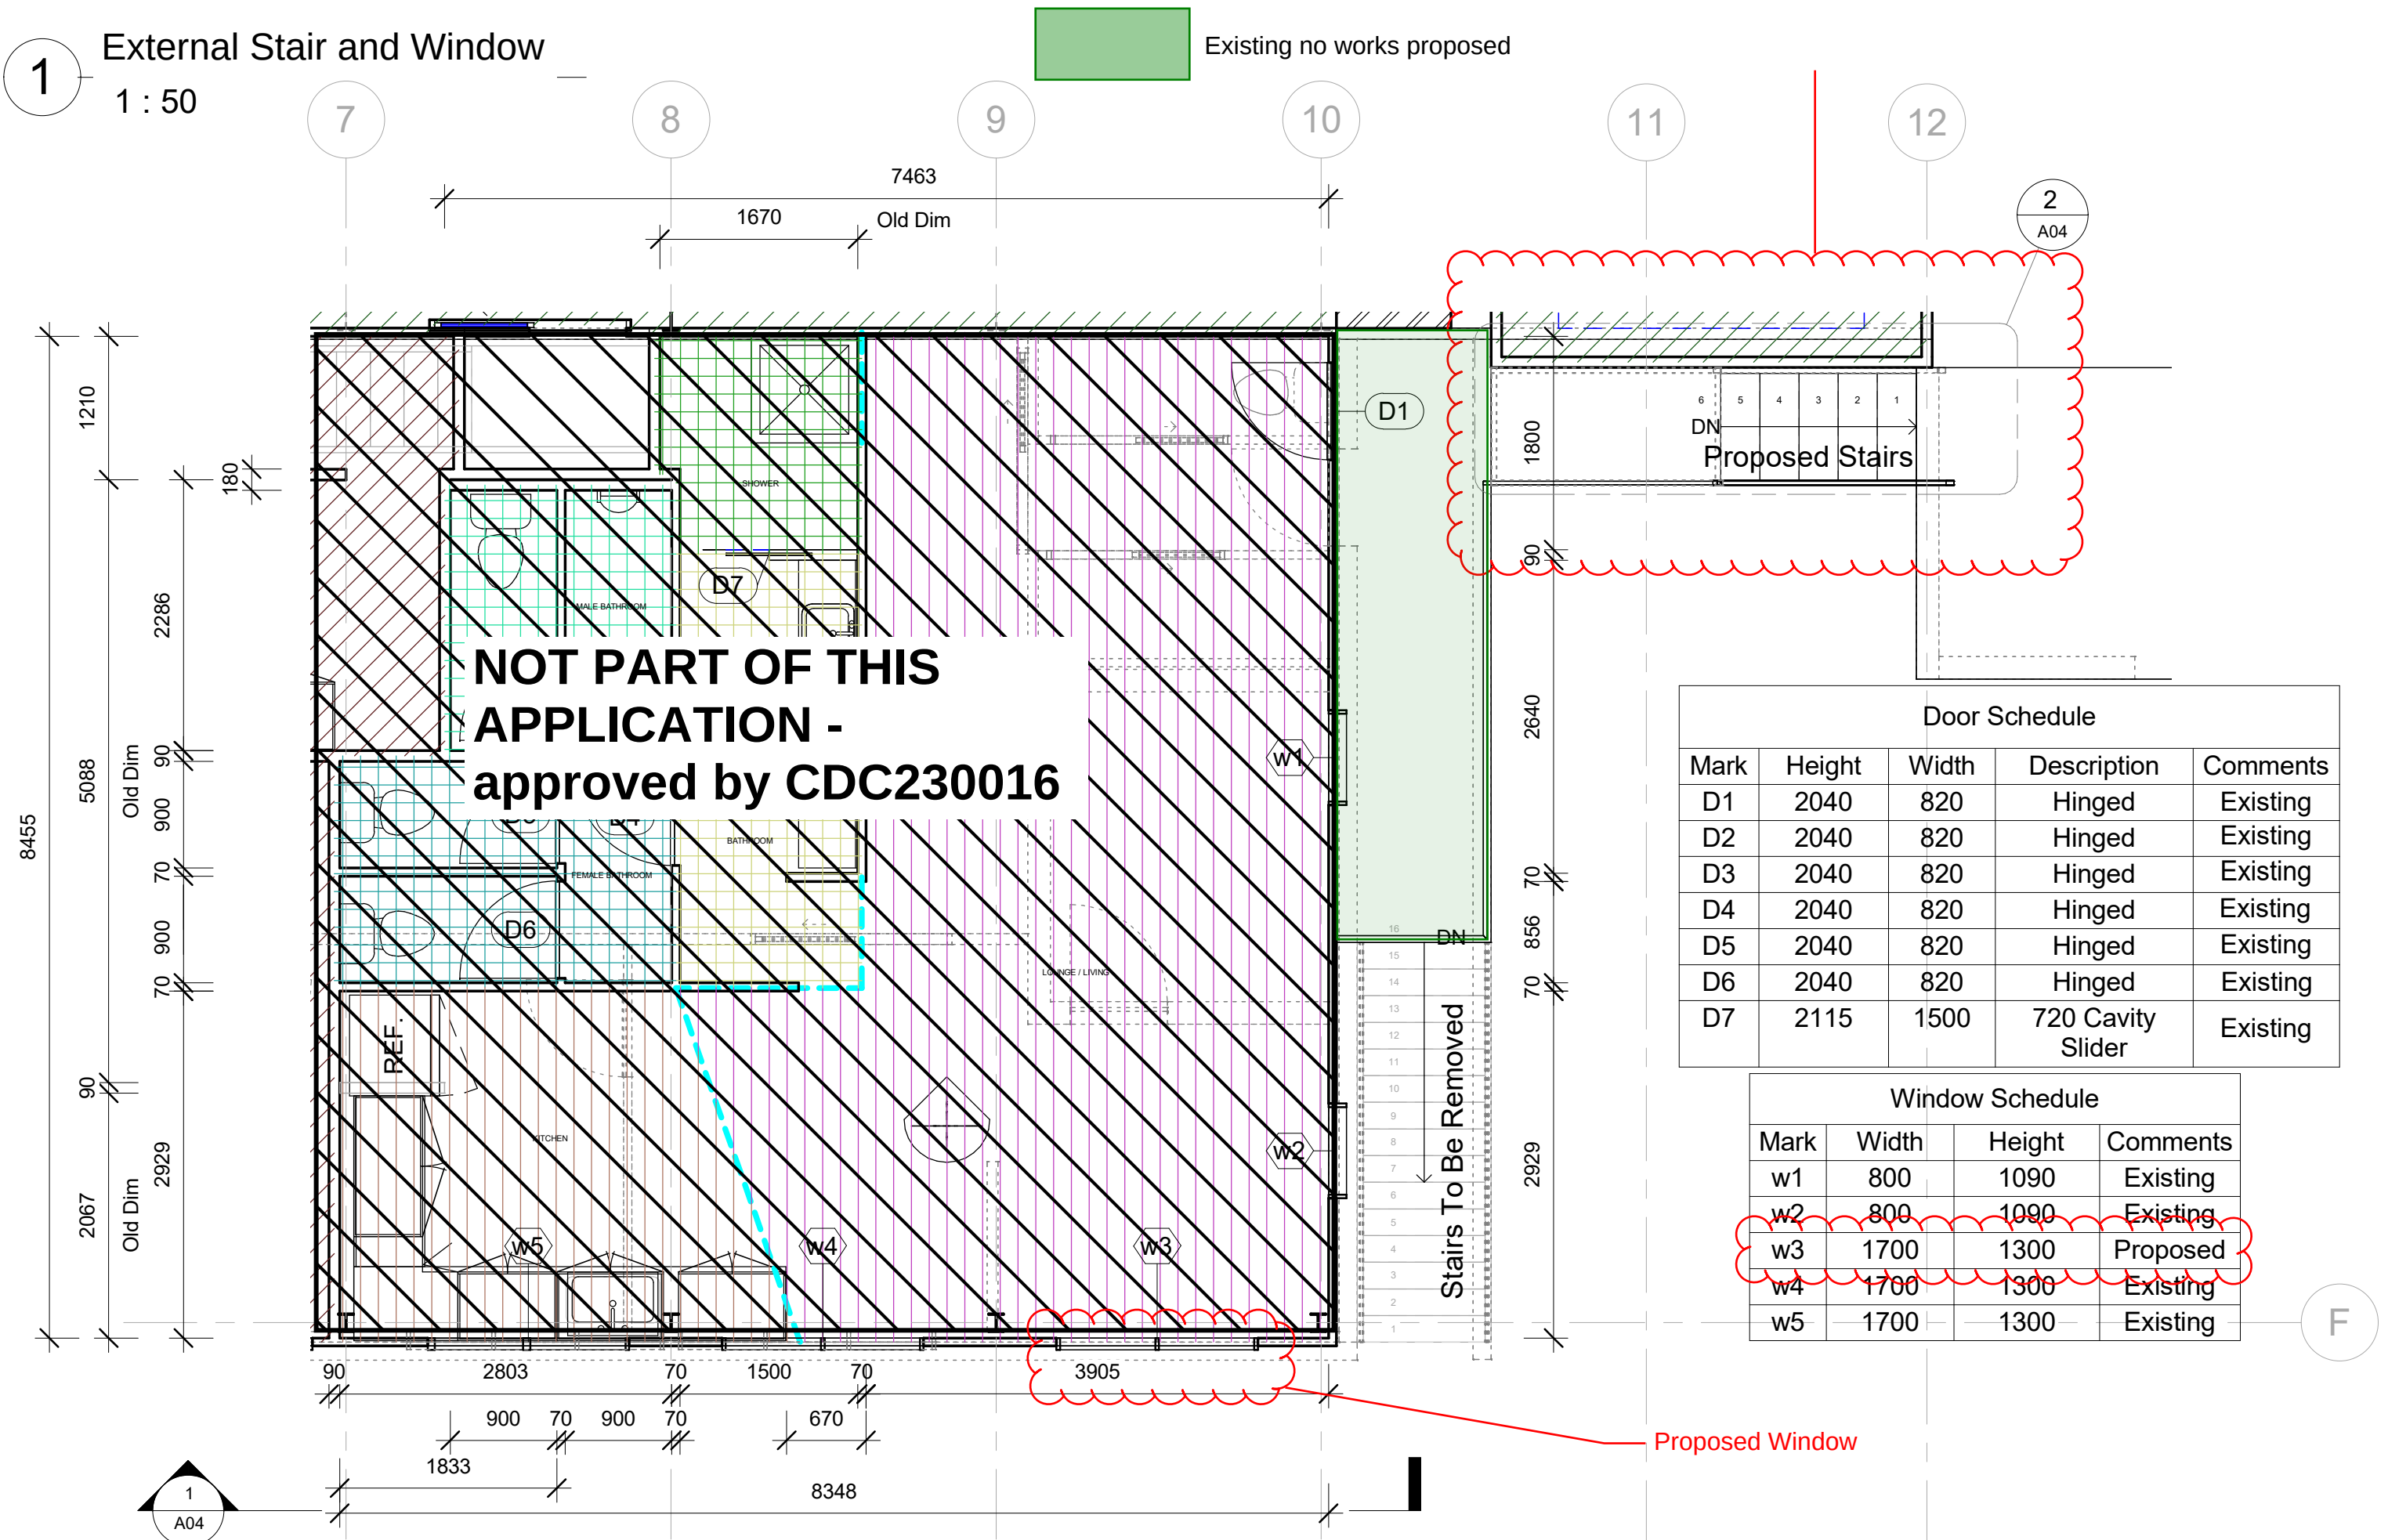

Door Schedule				
Mark	Height	Width	Description	Comments
D1	2040	820	Hinged	Existing
D2	2040	820	Hinged	Existing
D3	2040	820	Hinged	Existing
D4	2040	820	Hinged	Existing
D5	2040	820	Hinged	Existing
D6	2040	820	Hinged	Existing
D7	2115	1500	720 Cavity Slider	Existing

Window Schedule			
Mark	Width	Height	Comments
w1	800	1090	Existing
w2	800	1090	Existing
w3	1700	1300	Proposed
w4	1700	1300	Existing
w5	1700	1300	Existing

—