

VALET PARKING

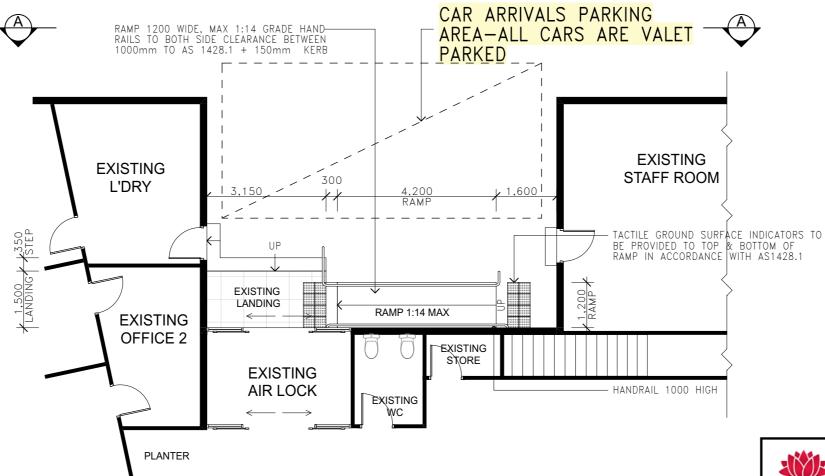

PROPOSED RAMP PLAN

SCALE 1:100

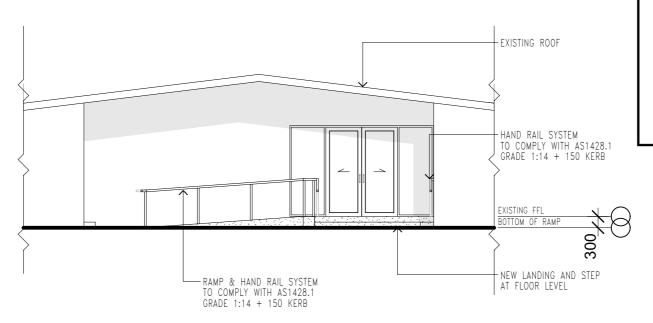

Departm NSW Housing

Department of Planning Housing and Infrastructure

Issued under the Environmental Planning and Assessment Act 1979

Approved Section 4.55 (1A) Modification Application

No 24/6689 (MOD 1) granted on the 16 August 2024

In respect to DA 10640

Signed V Di Bono

Sheet No 17 of 20

SCALE 1:100



| _l 5m | 1 | 1 | 1 m |
|-----------------|---|---|-----|
| | | | |
| SCALE 1:100 | | | |

SMIGGINS HOTEL

PROJECT:
PROPOSED RAMP ADDITION
LOT 1 DP 1175034
SMIGGINS HOTEL
SMIGGIN HOLES, NSW

| PROPOSED RAMP PLAN | | |
|--------------------|------------|--|
| DATE: | 04/03/24 | |
| SCALE: | 1:100 @ A3 | |
| DRAWING No: | 2133-DA02 | |
| ISSUE: | С | |