


SMIGGINS HOTEL PROPOSED RAMP

DRAWING REGISTER

| | |
|------|---------------------------|
| DA00 | COVER SHEET |
| DA01 | SITE LAYOUT |
| DA02 | PROPOSED RAMP PLAN |
| DA03 | PROPOSED RAMP DETAIL PLAN |



 SITE LOCATION
N.T.S



Department of Planning
Housing and Infrastructure

Issued under the Environmental Planning and Assessment Act 1979


Approved Section 4.55 (1A) Modification Application

No 24/6689 (MOD 1) granted on the 16 August 2024

In respect to DA 10640

Signed V Di Bono

Sheet No 13 of 20

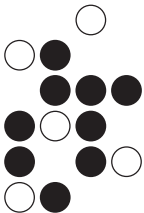

TORRENBELL
BUILDING DESIGN

T 07 3185 4684
W www.torrenbell.com.au
PO Box 5736
Q Supercentre QLD 4218

TO.Z. PTY LTD ABN 32 077 574 004
QLD LIC NO. 109 7662

| | |
|----------|--|
| CLIENT: | SMIGGINS HOTEL |
| PROJECT: | PROPOSED RAMP ADDITION LOT 1 DP 1175034 SMIGGINS HOTEL SMIGGIN HOLES, NSW |

| | |
|----------------|-------------|
| DRAWING TITLE: | COVER SHEET |
| DATE: | 04/03/24 |
| SCALE: | N.T.S @ A3 |
| DRAWING No: | 2133-DA00 |
| ISSUE: | C |



Department of Planning
Housing and Infrastructure

Issued under the Environmental Planning and Assessment Act 1979


Approved Section 4.55 (1A) Modification Application

No 24/6689 (MOD 1) granted on the 16 August 2024

In respect to DA 10640

Signed V Di Bono

Sheet No 14 of 20

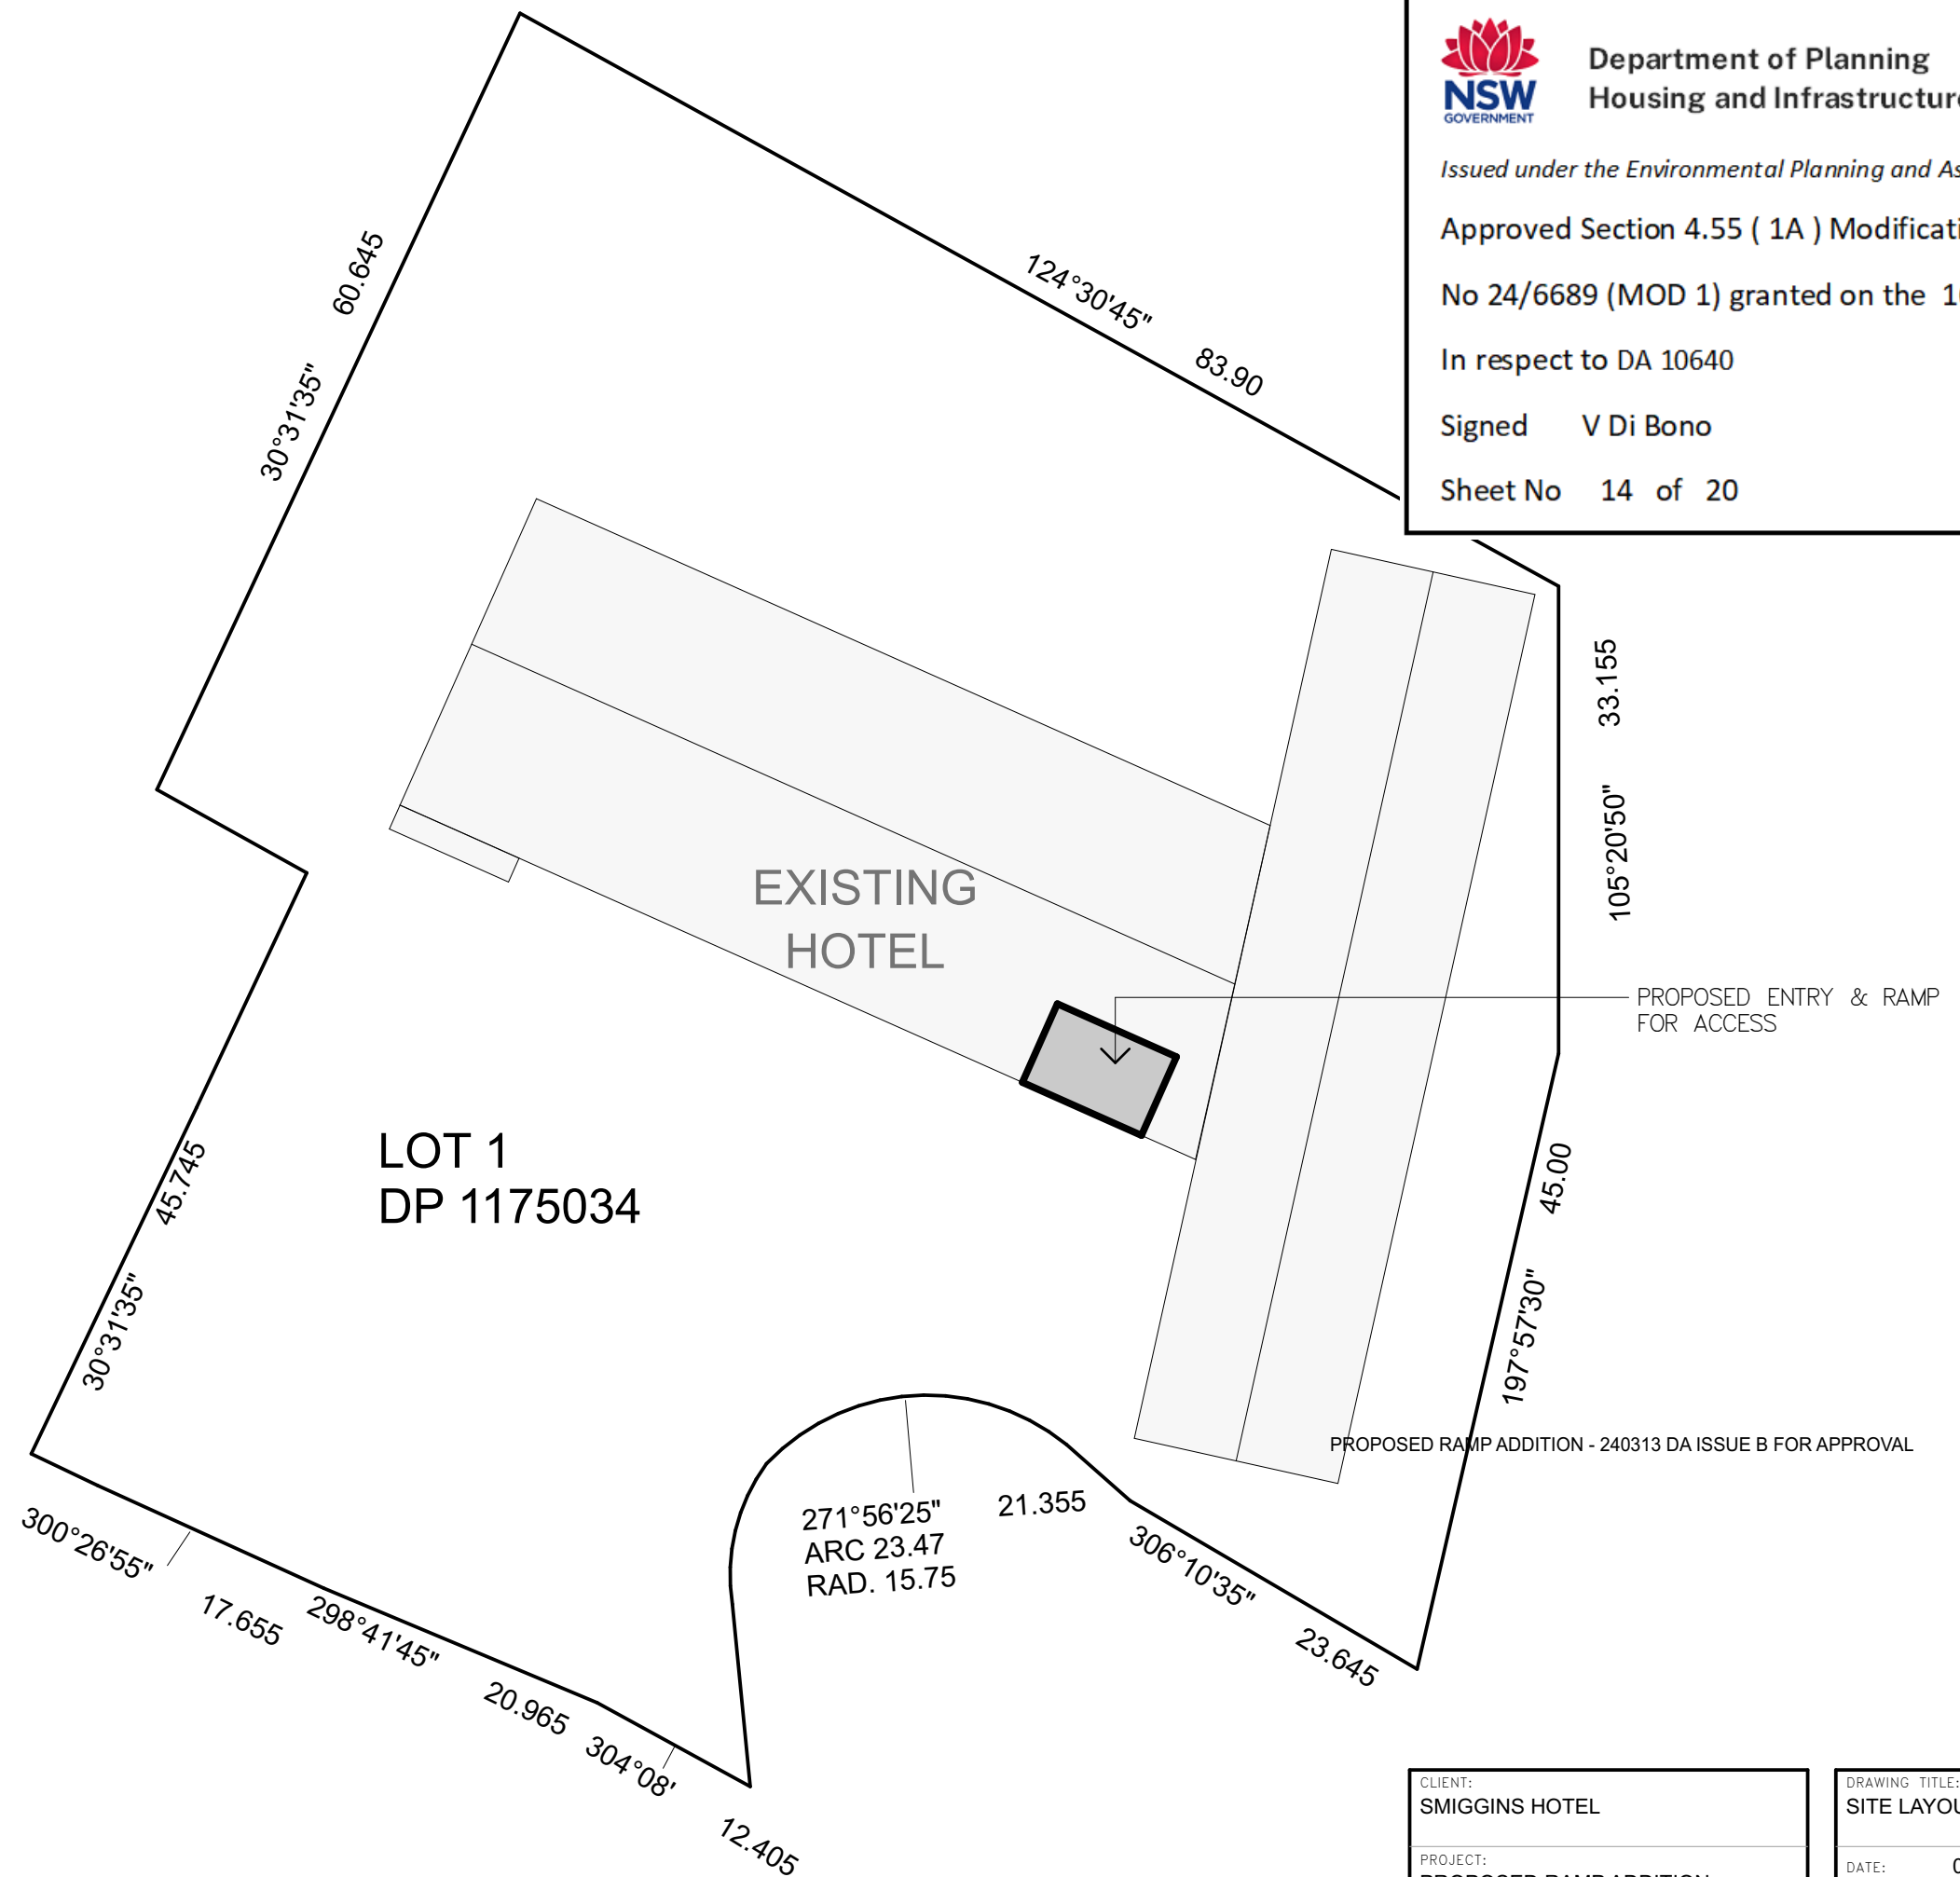

 **SITE LAYOUT**
SCALE 1:500

 **TORRENBELL**
BUILDING DESIGN
T 07 3185 4684
W www.torrenbell.com.au
PO Box 5736
Q Supercentre QLD 4218
T.O.Z. PTY LTD ABN 32 077 574 004
QLD LIC NO. 109 7662

25m
SCALE 1:500
5m

CLIENT:
SMIGGINS HOTEL

PROJECT:
PROPOSED RAMP ADDITION
LOT 1 DP 1175034
SMIGGINS HOTEL
SMIGGIN HOLES, NSW


DRAWING TITLE:
SITE LAYOUT

DATE: 04/03/24

SCALE: 1:500 @ A3


DRAWING No: 2133-DA01

ISSUE: C

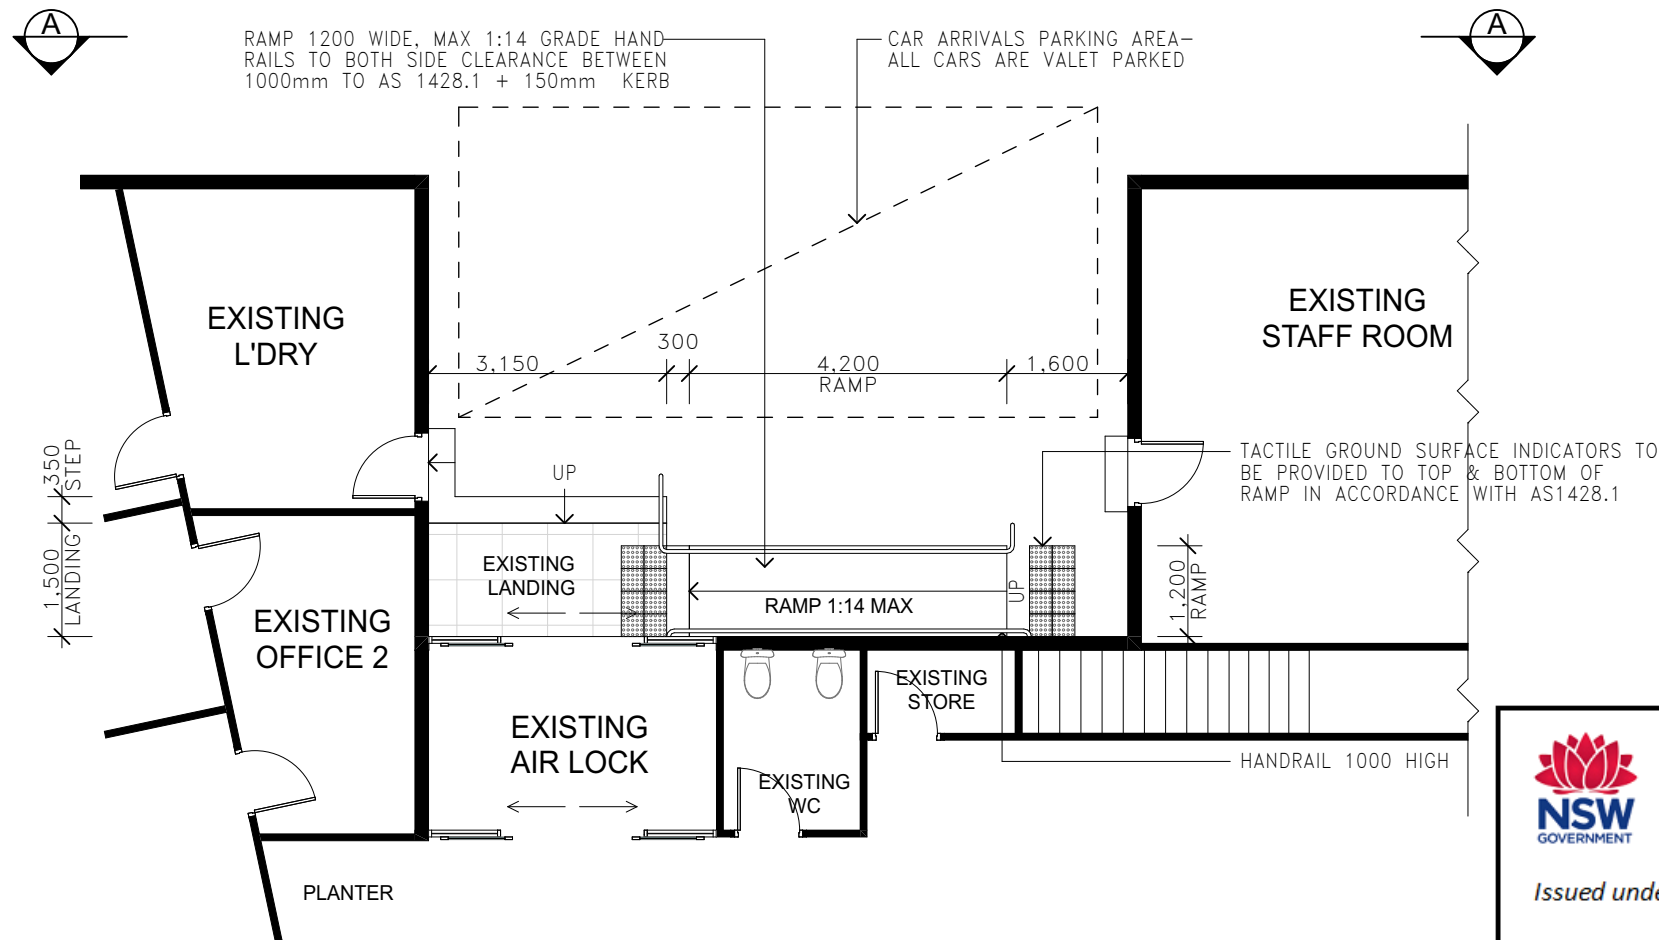

PROPOSED RAMP PLAN

SCALE 1:100

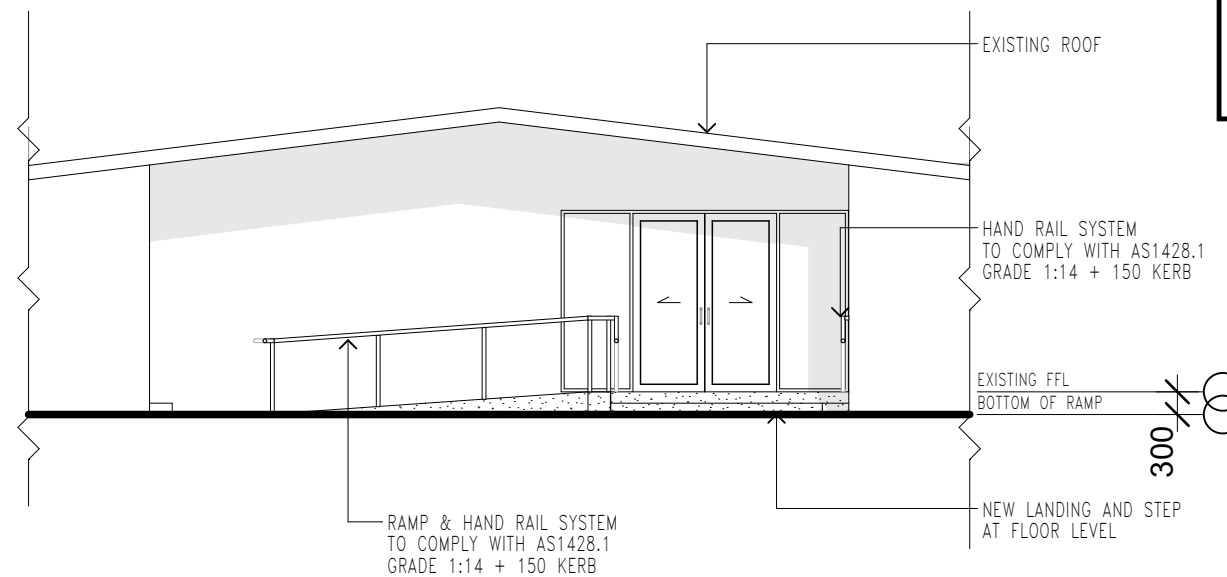

ELEVATION AA

SCALE 1:100



Department of Planning
Housing and Infrastructure

Issued under the Environmental Planning and Assessment Act 1979

Approved Section 4.55 (1A) Modification Application

No 24/6689 (MOD 1) granted on the 16 August 2024

In respect to DA 10640

Signed V Di Bono

Sheet No 15 of 20

CLIENT:
SMIGGINS HOTEL

PROJECT:
PROPOSED RAMP ADDITION
LOT 1 DP 1175034
SMIGGINS HOTEL
SMIGGIN HOLES, NSW


DRAWING TITLE:
PROPOSED RAMP PLAN

DATE: 04/03/24

SCALE: 1:100 @ A3

DRAWING No: 2133-DA02

ISSUE: C

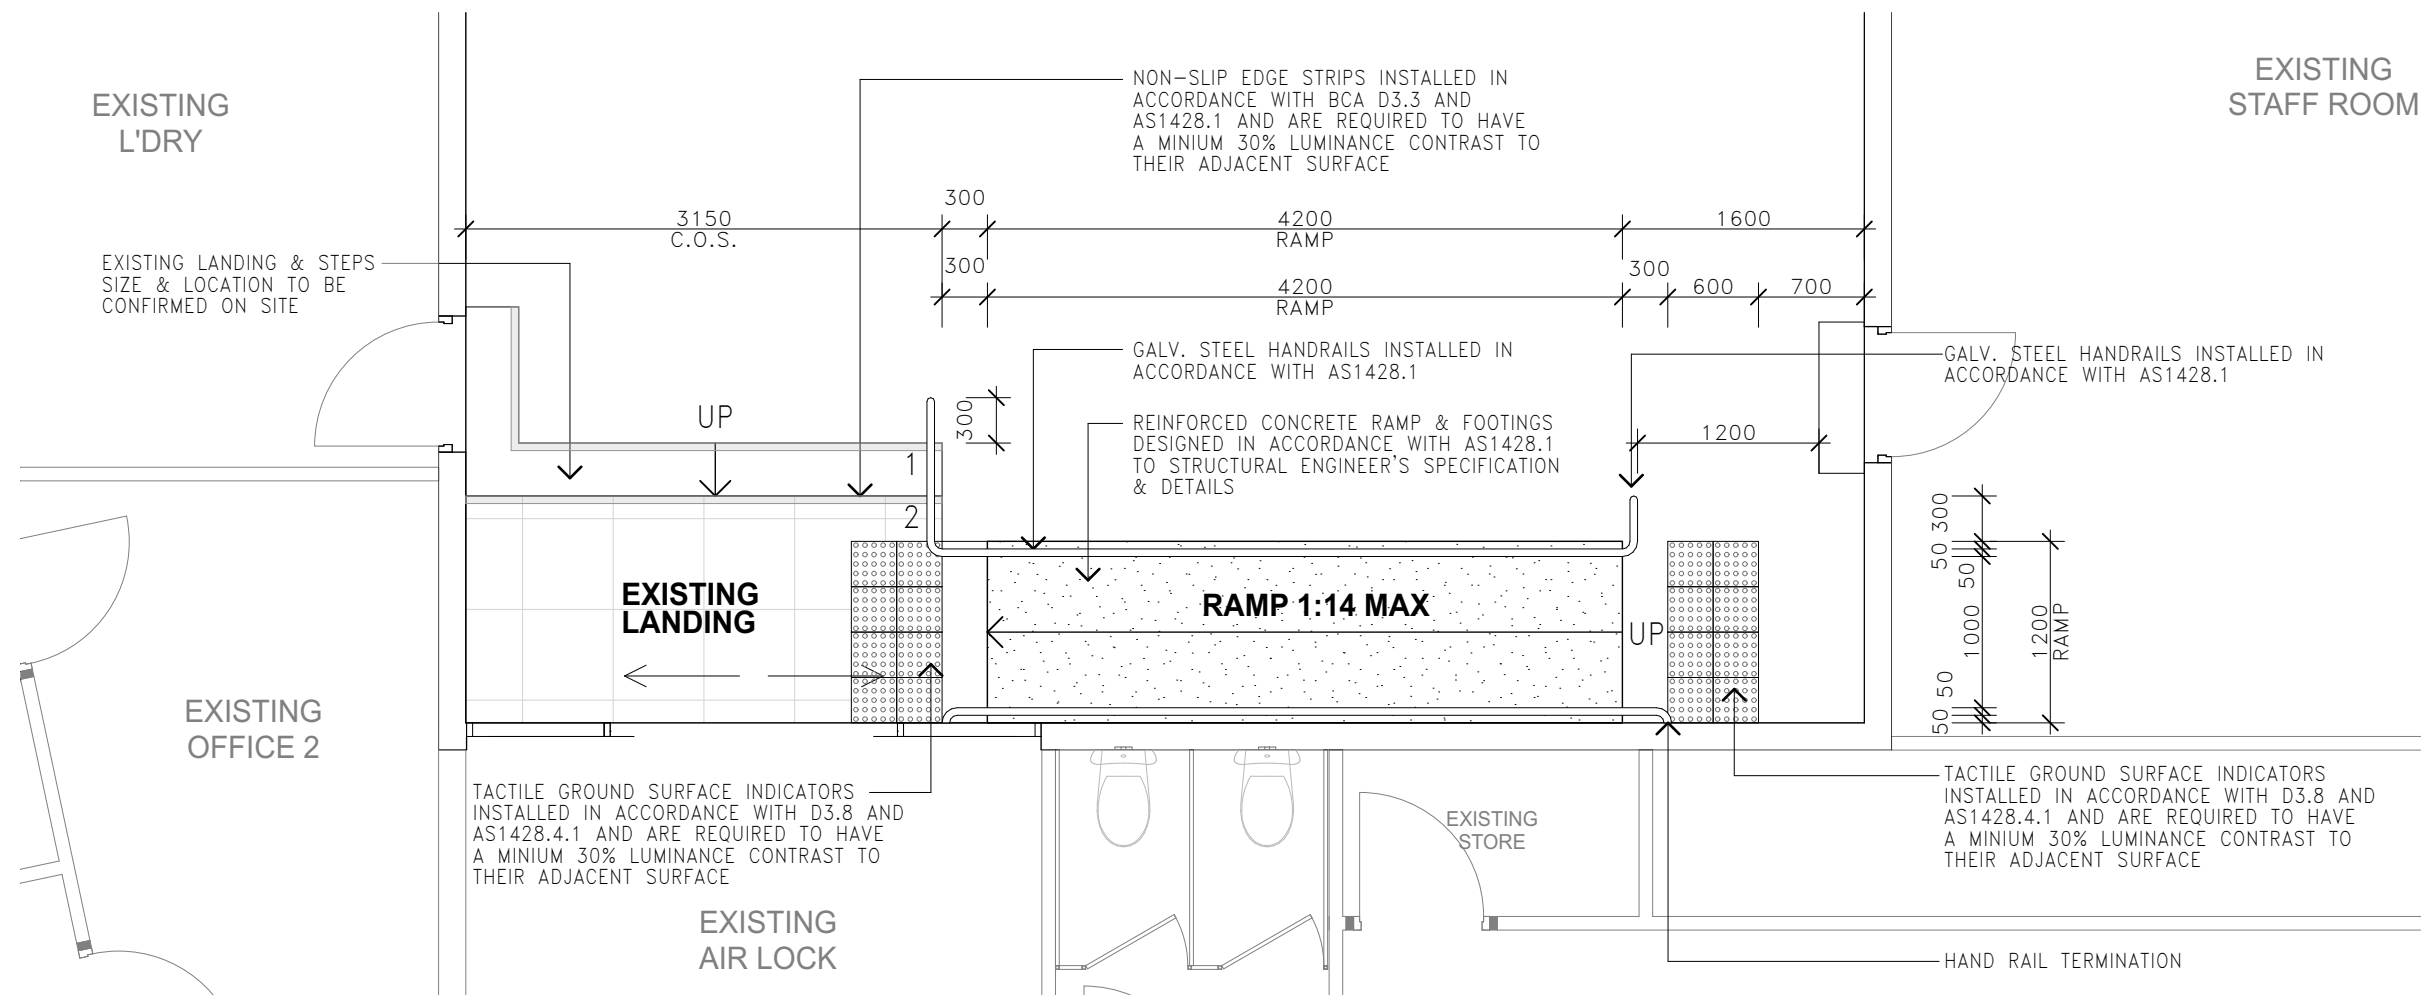

PROPOSED RAMP PLAN DETAIL
SCALE 1:50



Department of Planning
Housing and Infrastructure

Issued under the Environmental Planning and Assessment Act 1979

Approved Section 4.55 (1A) Modification Application

No 24/6689 (MOD 1) granted on the 16 August 2024

In respect to DA 10640

Signed V Di Bono

Sheet No 16 of 20

CLIENT:
SMIGGINS HOTEL

PROJECT:
PROPOSED RAMP ADDITION
LOT 1 DP 1175034
SMIGGINS HOTEL
SMIGGIN HOLES, NSW

DRAWING TITLE:
PROPOSED RAMP DETAIL PLAN

DATE: 04/03/24

SCALE: 1:50 @ A3

DRAWING No: 2133-DA03

ISSUE: C