
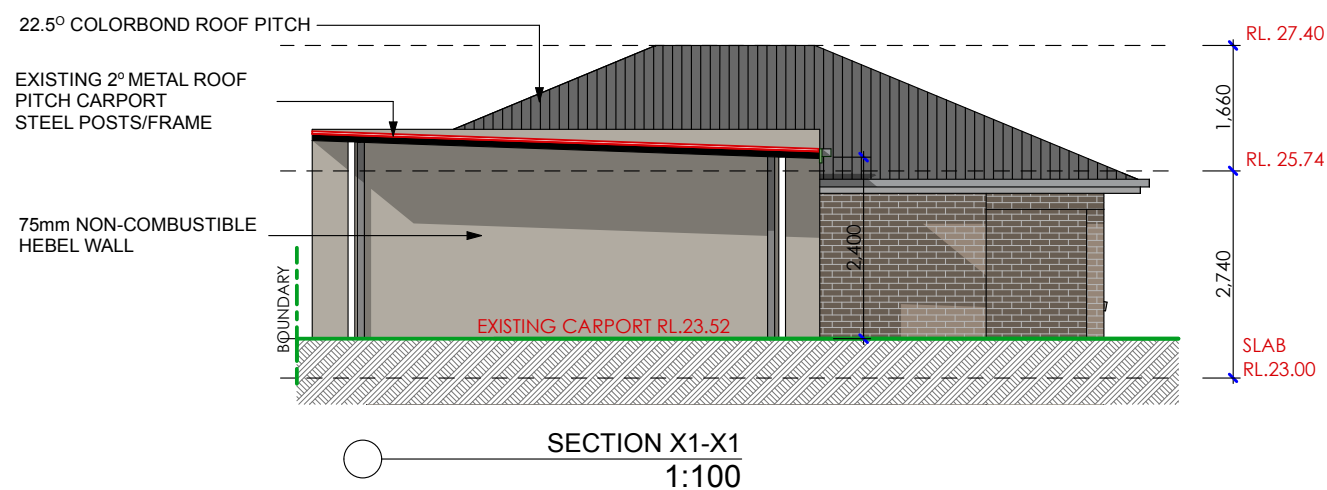
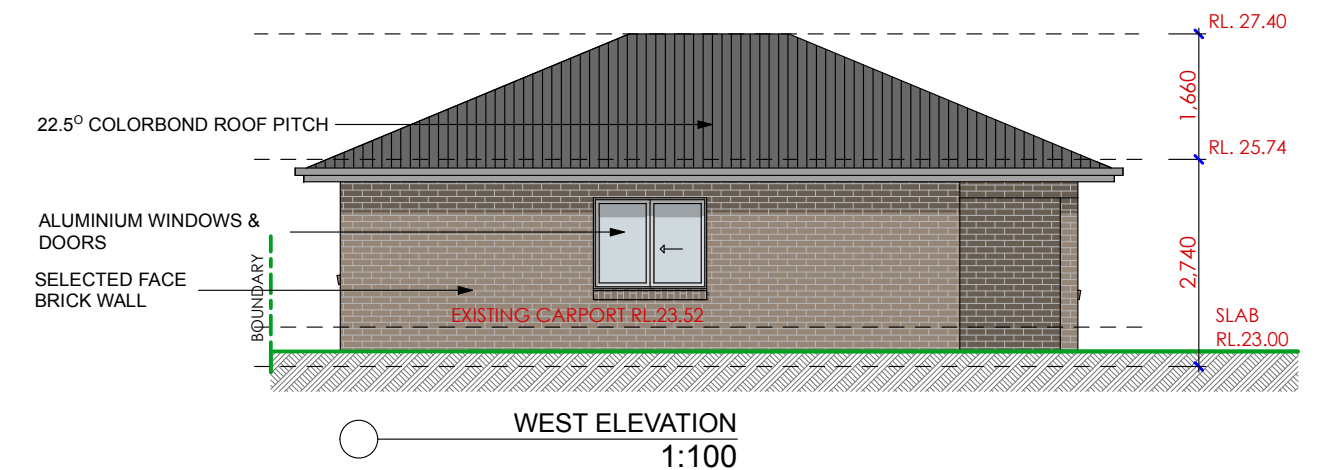
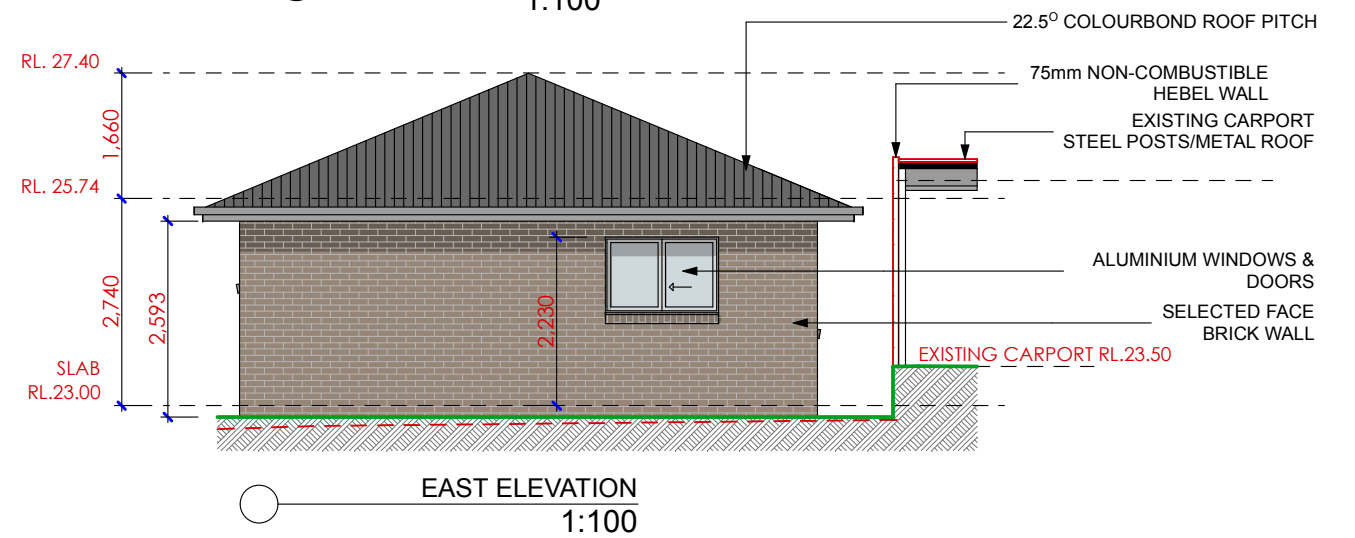
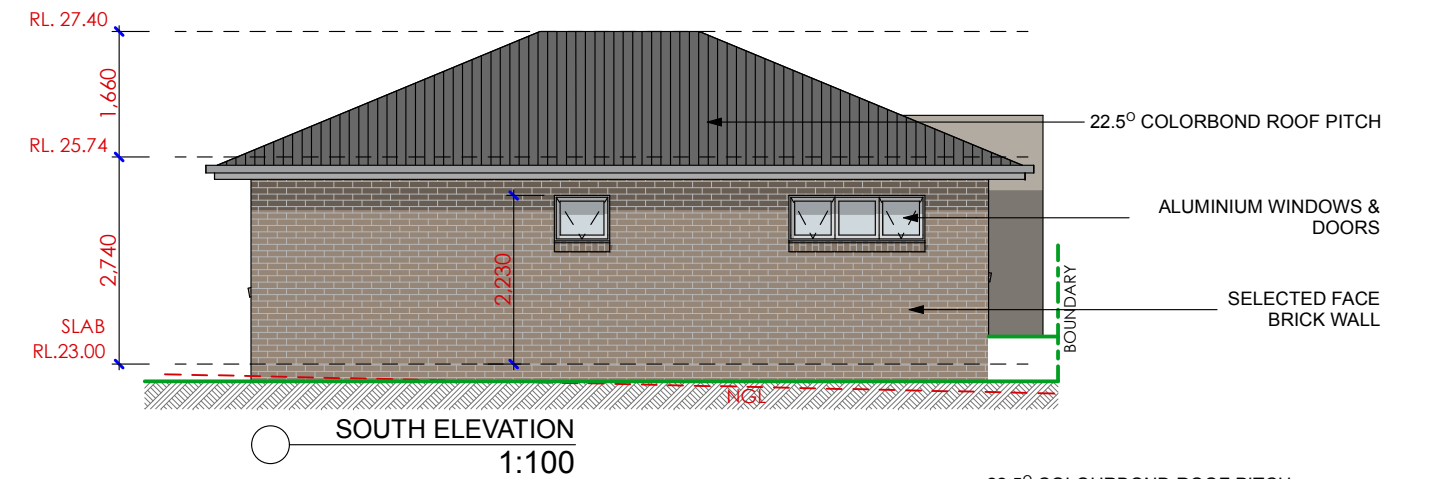


SCALE 1 : 100

The builder shall check and verify all dimensions and verify all errors to designer. Do not scale the drawings.

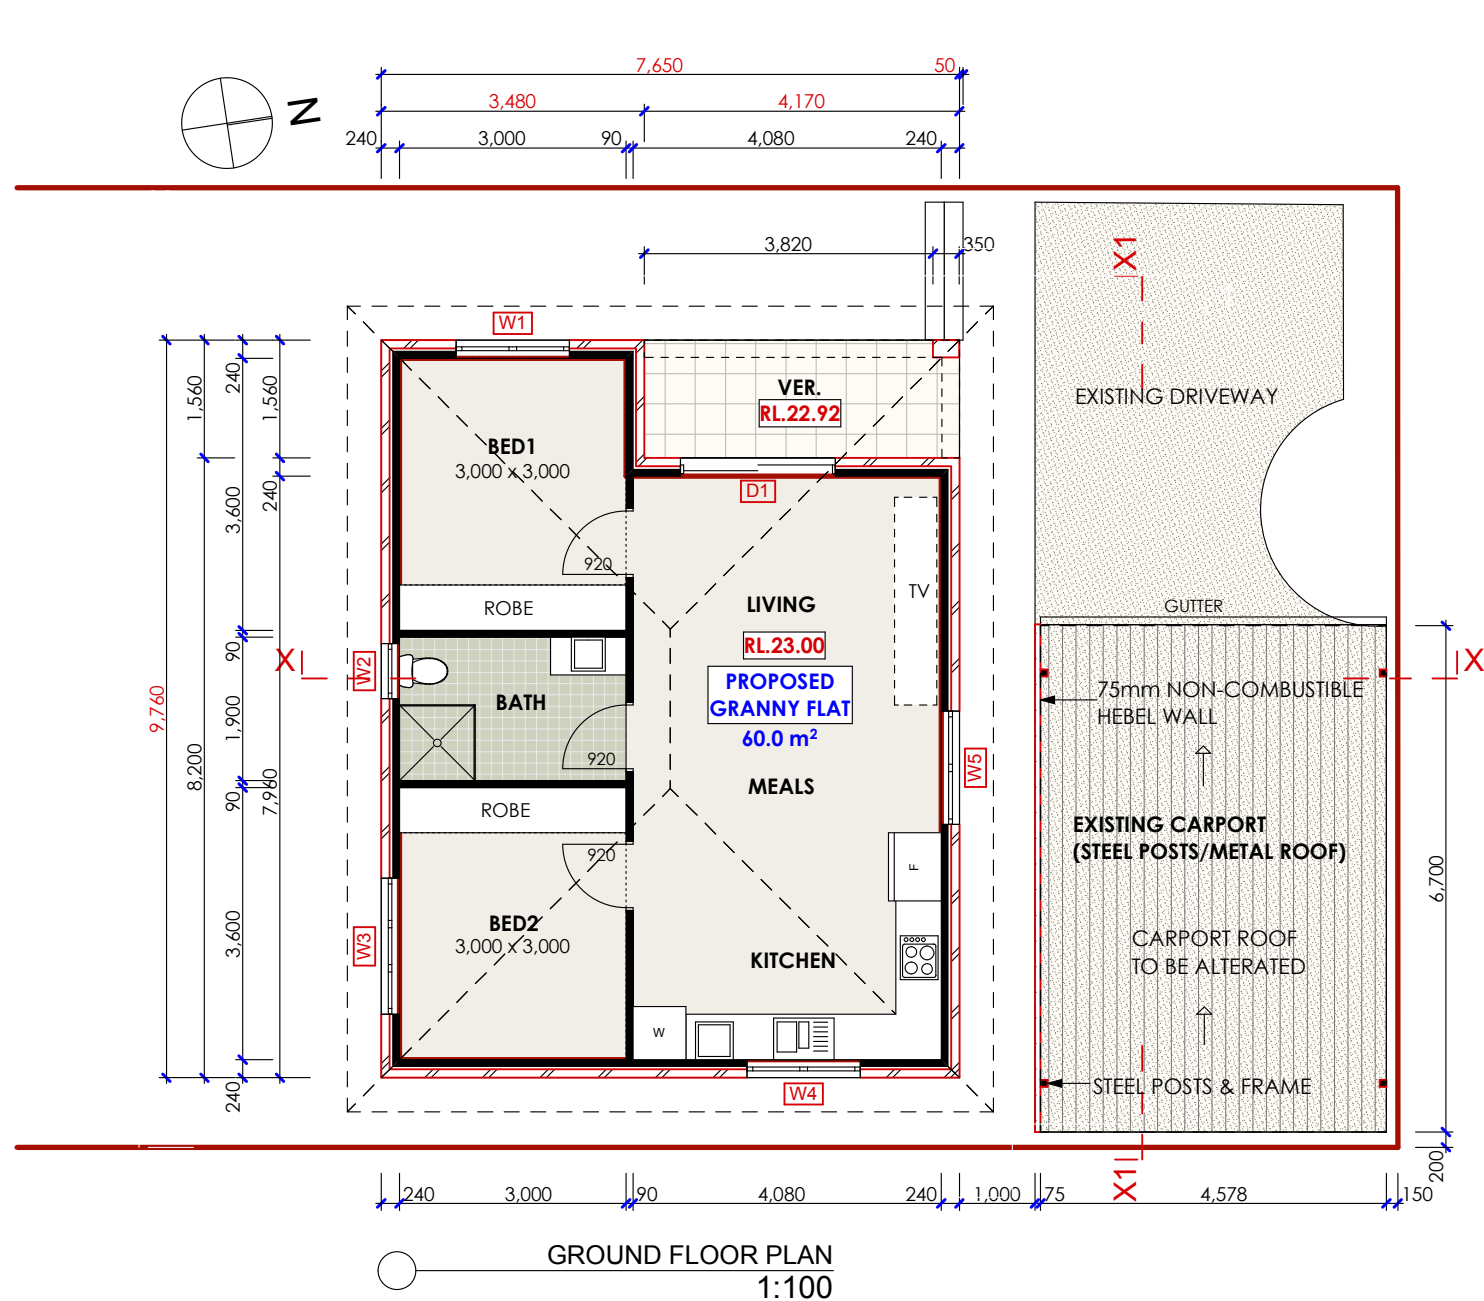

doan design

ABN 49071362794
Phone 0425283957

PROPOSEDPROPOSED NEW GRANNY FLAT

for: **Mr. & Mrs HUYNH**
at: **LOT 35 DP 15122 No.62 ROWLAND STREET REVESBY**
drawing: **GRANNY FLAT PLAN**

Job No : 2401
Sheet No : 2 / 4
Date : 15/11/2023
Revision : 12/05/2023
Council : CANTERBURY BANKSTOWN COUNCIL
Drawn : DN