

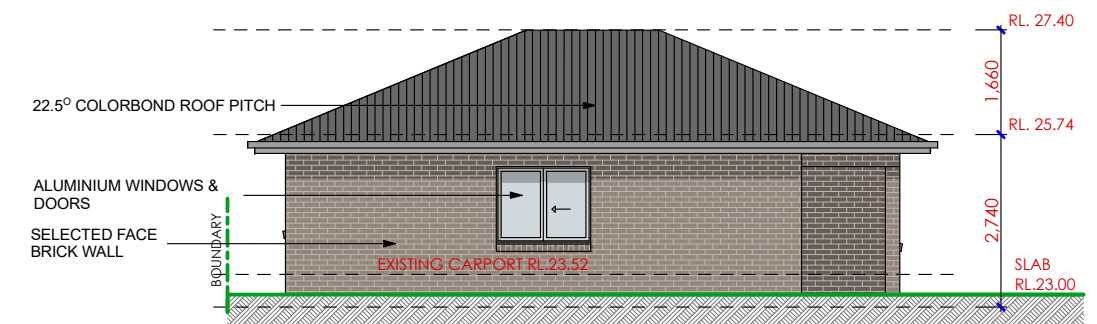
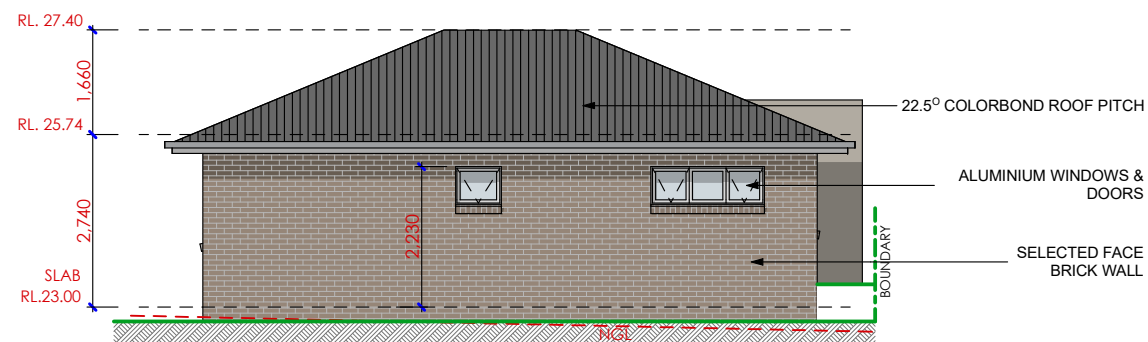
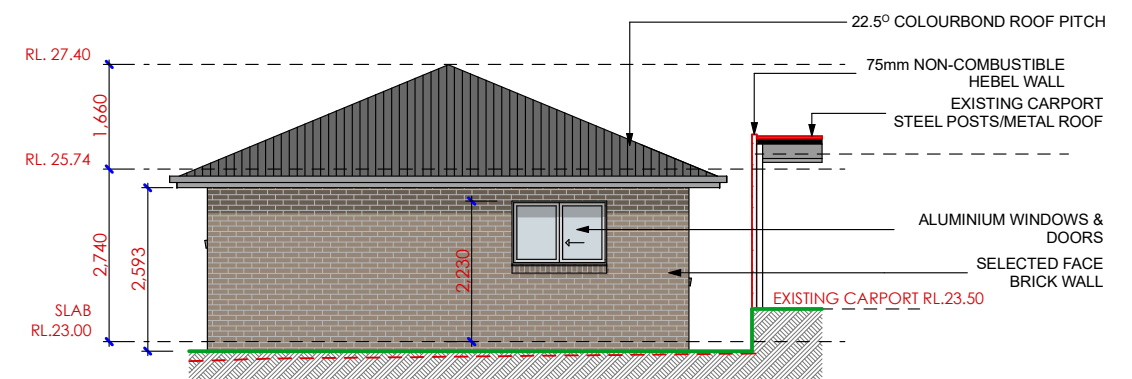


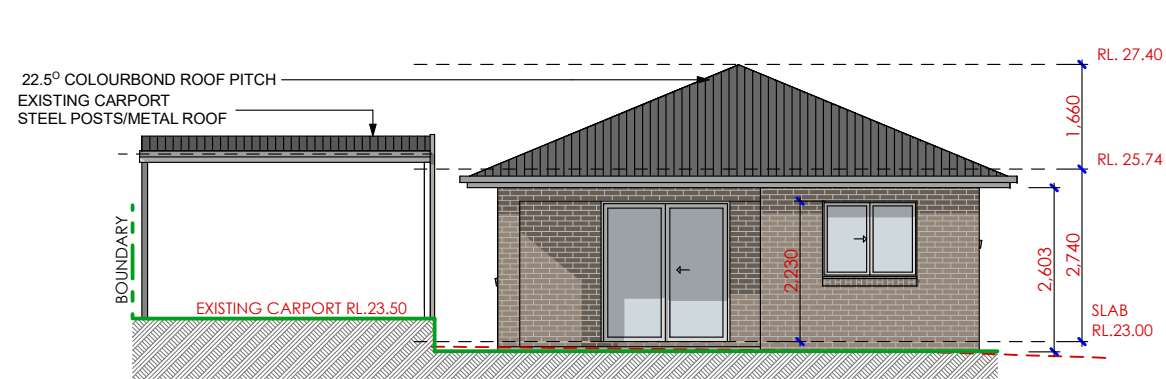

The builder shall check and verify all dimensions and verify all errors to designer. Do not scale the drawings.

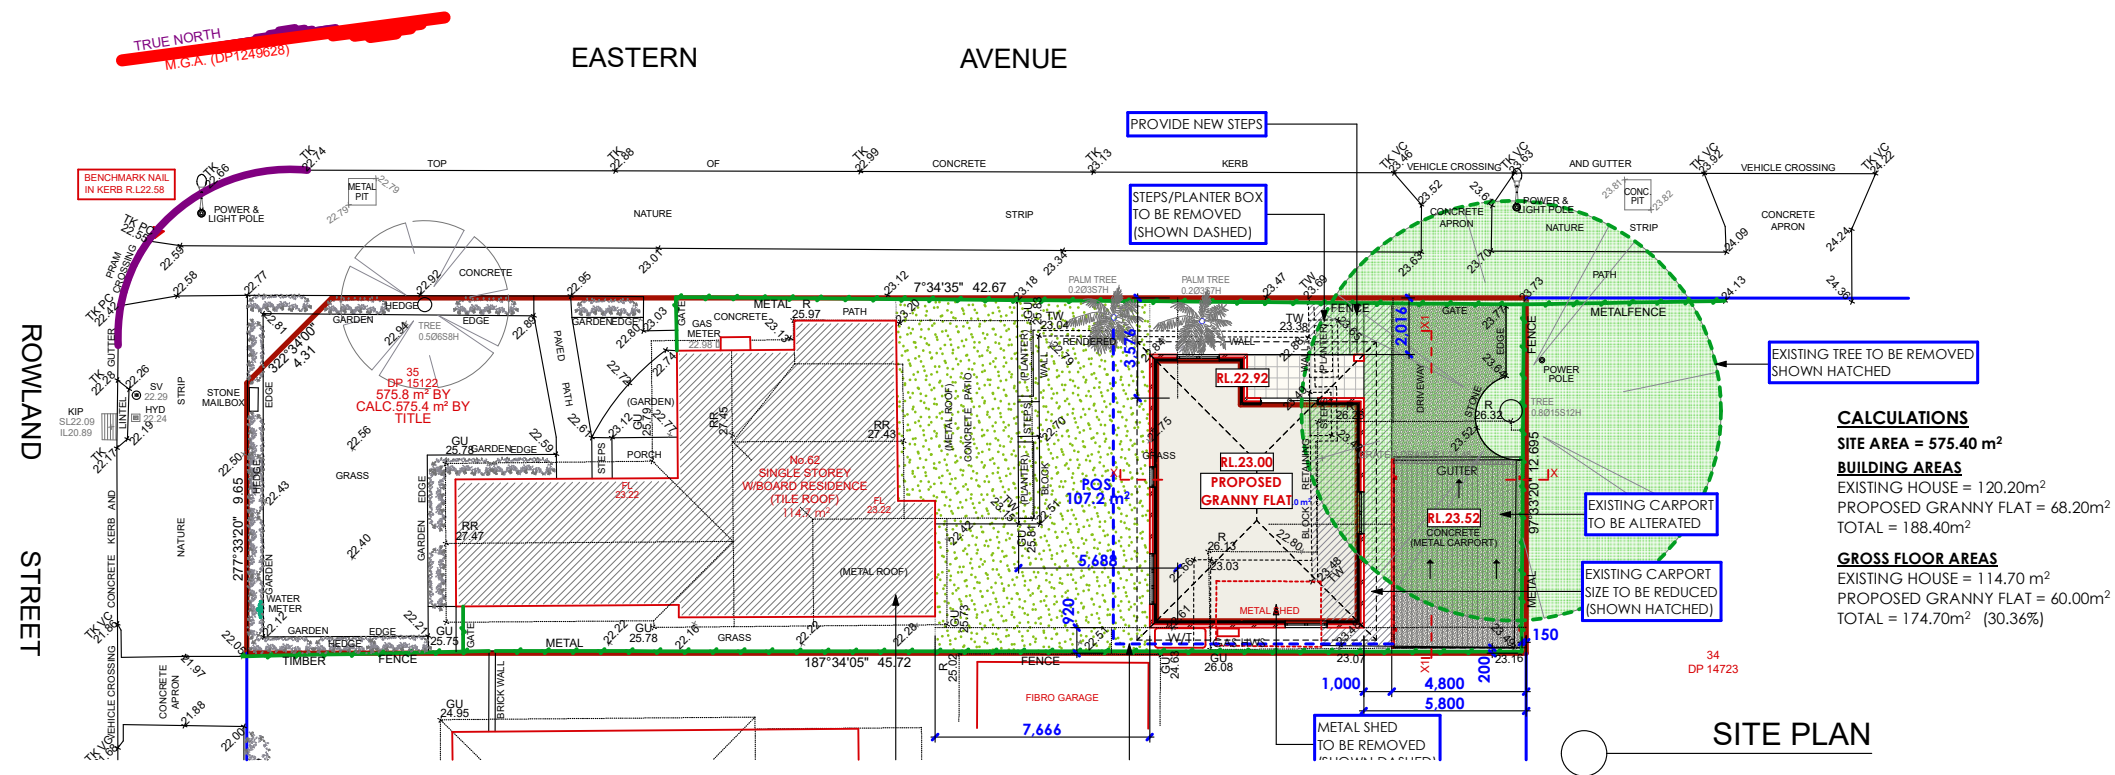

doan design

ABN 49071362794
Phone 0425283957

PROPOSEDPROPOSED NEW GRANNY FLAT

for: **Mr. & Mrs HUYNH**
at: **LOT 35 DP 15122 No.62 ROWLAND STREET REVESBY**
drawing: **NOTIFICATION PLAN**

Job No : 2401
Sheet No : 5 / 4
Date : 15/11/2023
Revision : 12/05/2023
Council : CANTERBURY BANKSTOWN COUNCIL
Drawn : DN