


SHAW AVENUE

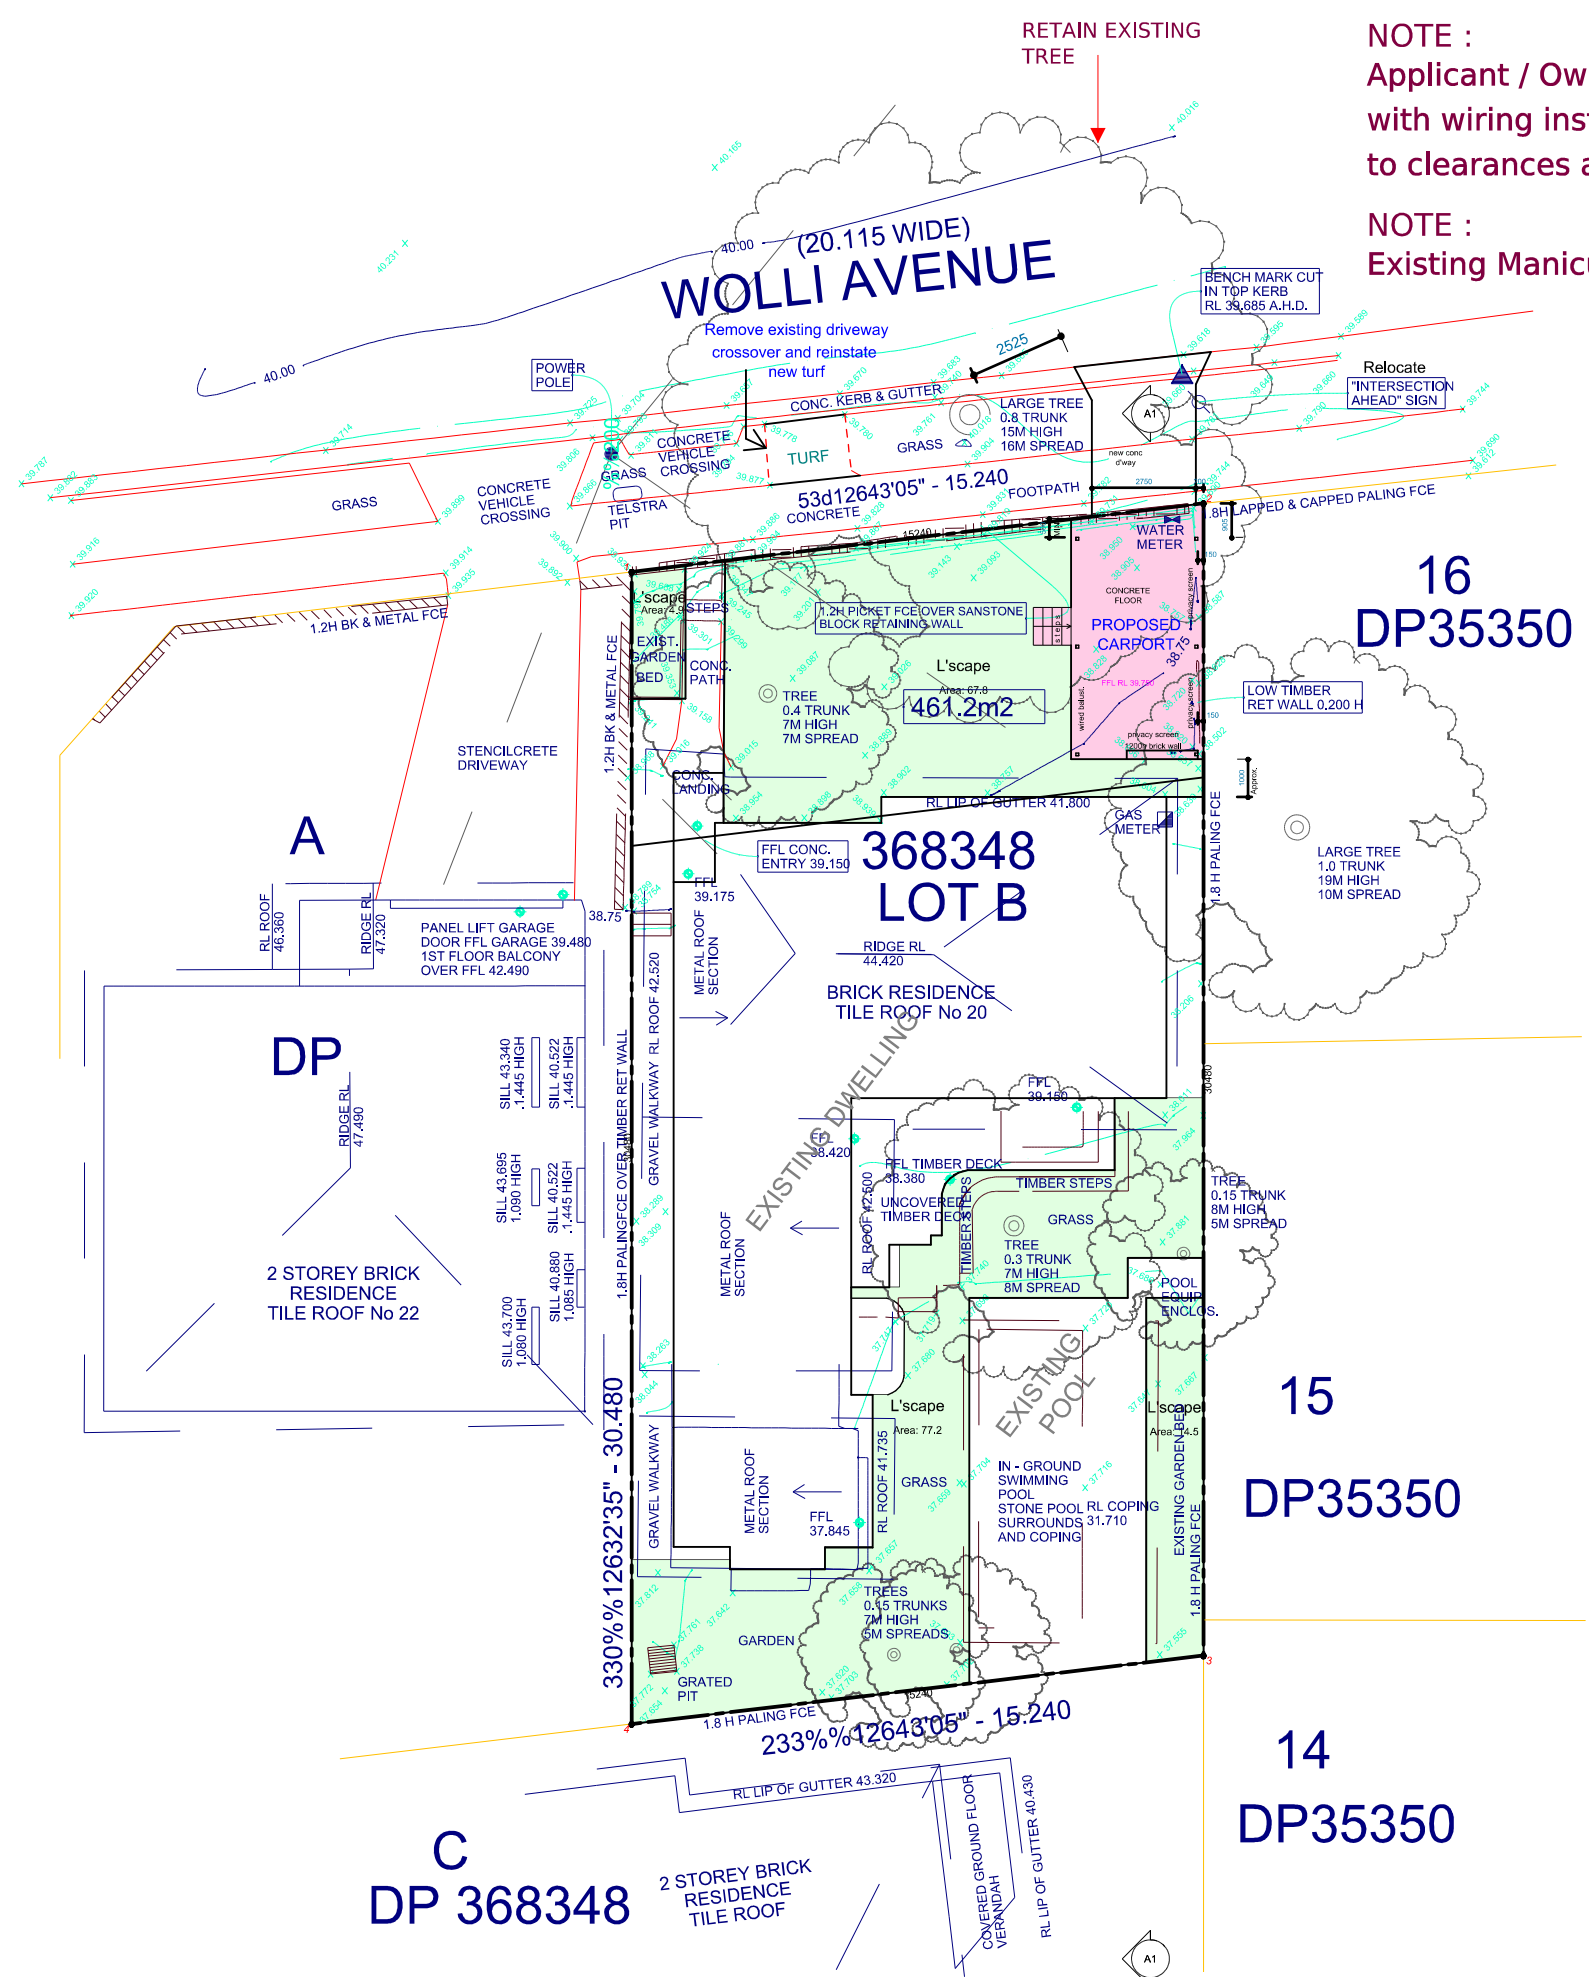

NOTE :
Applicant / Owner to ensure protection of trees
with wiring instillation for overhead power and in accordance
to clearances as required by the energy authority.

NOTE :
Existing Manicured Gardens Maintained

NOTE : FOR PIT AND RAINWATER
TANK LOCATIONS & SPECIFICATIONS
REFER TO HYDRAULICS PLAN.
RAINWATER TANK-REFER TO BASIX &
HYDRAULIC PLAN FOR MORE DETAILS

LEGEND

+5000 PROPOSED LEVEL

CONC. PAVEMENTS

LAWN AREA

PROPOSED DRIVEWAY

PROPOSED MASONRY
RETAINING WALL

TREE/SHRUB
TO BE RETAINED

TREE/SHRUB
TO BE REMOVED


TIMBER TREATED PINE
OR BRICK LAWN/
GARDEN EDGING

DEMOLISH
COMPLETE

Northcote Pottery's Metro Letterbox
Bunnings / PRODUCT SKU: 99170301
Rain resistant mail slot
Newspaper slot
Padlock-ready (not included)
Front opening: 175 x 25mm
Back opening: 195 x 125mm
900h x 300 x 300

Hills 26m Woodland
Grey Single Folding Clothesline
Bunnings I/N: 0170054

(NOTES)
All work to be carried out in accordance with the NCC Aust.
requirements & relevant Australian standards & Codes.
Do not scale off the drawings unless otherwise stated and use
figured dimensions in preference. All dimensions are to be
checked and verified by the contractor on the site before
the commencement of any work. All dimensions and levels are
subject to final survey and setout discrepancies to be reported
to the designer prior to commencement.No responsibility will be
accepted by this firm/business for any variations in design,
builders method of construction or materials used deviation
from specification without permission or accepted work practices
resulting in interior construction.

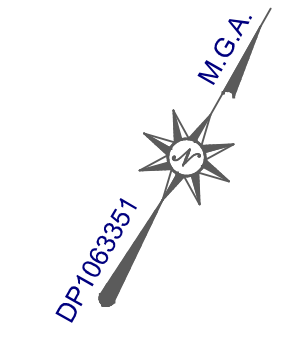

Resulting in interior consideration.					
ISSUE	DESCRIPTION			DATE	
A	DA LODGEMENT			--/05/24	
<p>Notes:</p> <p>1. All dimensions and levels shall be verified by Contractor on site prior to commencement of work.</p> <p>2. Do not scale from drawings</p> <p>3. This design is copyright and shall not be copied utilised or reproduced in any way without prior written permission of Landscape Designer</p> <p>4. This plan has been prepared for Development Application purposes only.</p> <p>LANDSCAPING PLAN AND DETAILS CERTIFICATE IN GARDEN DESIGN VHT012 DAWN CF LANDSCAPES</p> <p>LANDSCAPE PLAN For : Mr & Mrs Meylakh</p> <p>MOB : 0417 458 886</p> <p>Lot B, 20 Wolli Avenue, Earlwood</p>					
JOB NO.		DATUM	SCALE	DATE	DRAWN
0104DA1		ASSUMED	1:200	03/04/2024	LLL