



⬮ Eaves Lining / Vertical Lining /
Non Combustible / Eaves Setback

Vertical lining eave separation H3D4 Part 9.2 & 9.3

Elevation Legend	(Obs)	Obscure Glazing
	C-AR	Commons Acrylic Rendr
	FA-B	Face brickwork
	F-AR	Fibro-Acrylic Render
	AX	Hardies Axon Clad
	FC	Fibre Cement
	CB	Colourbond Roofing
	RT	Roof Tiles Selected
	SK	Skylight
	Aluc.	Alucobond Panels

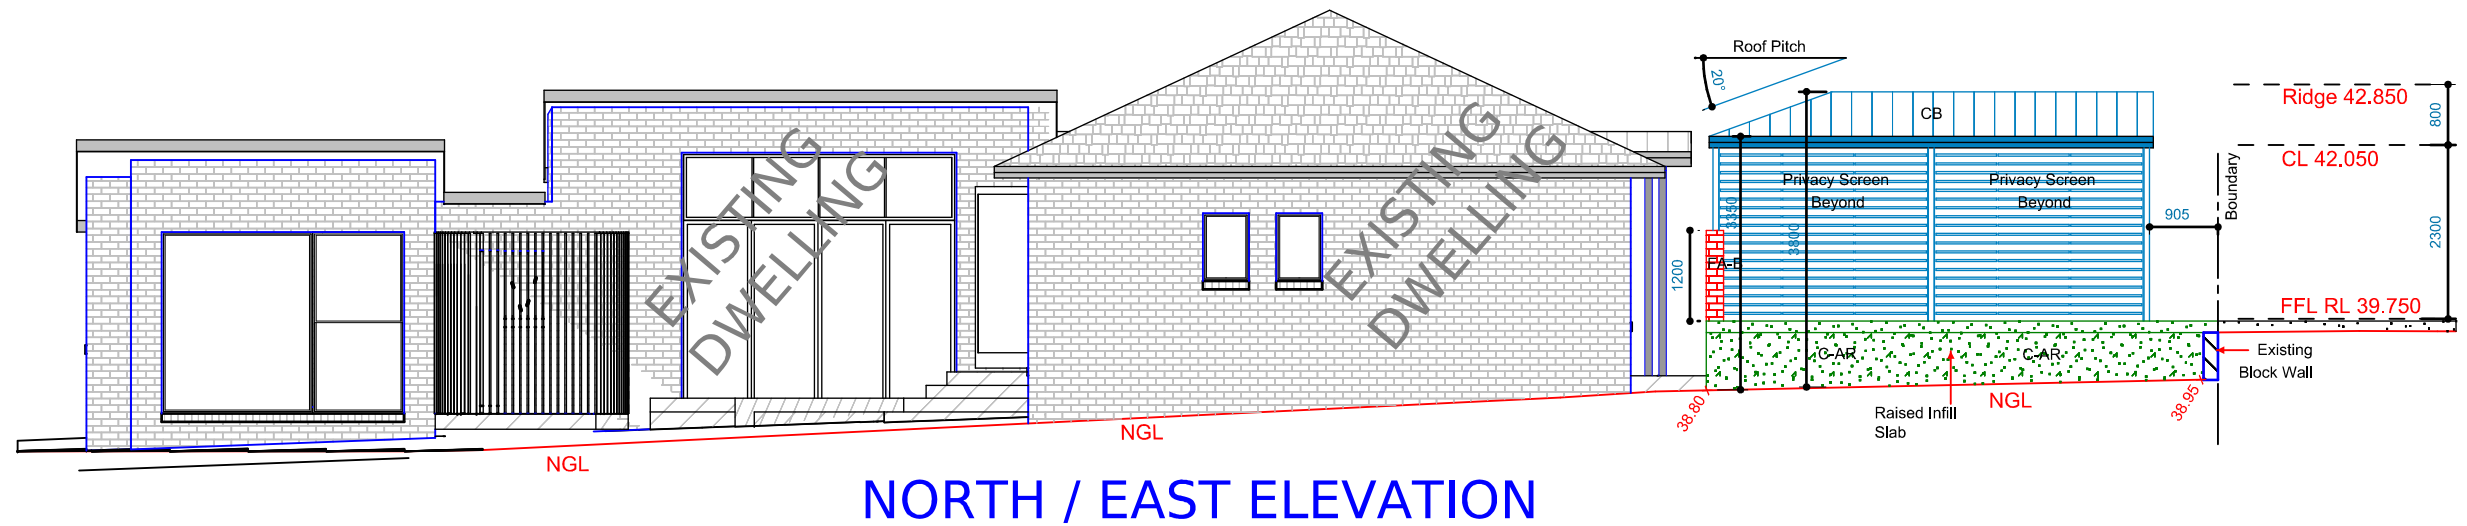

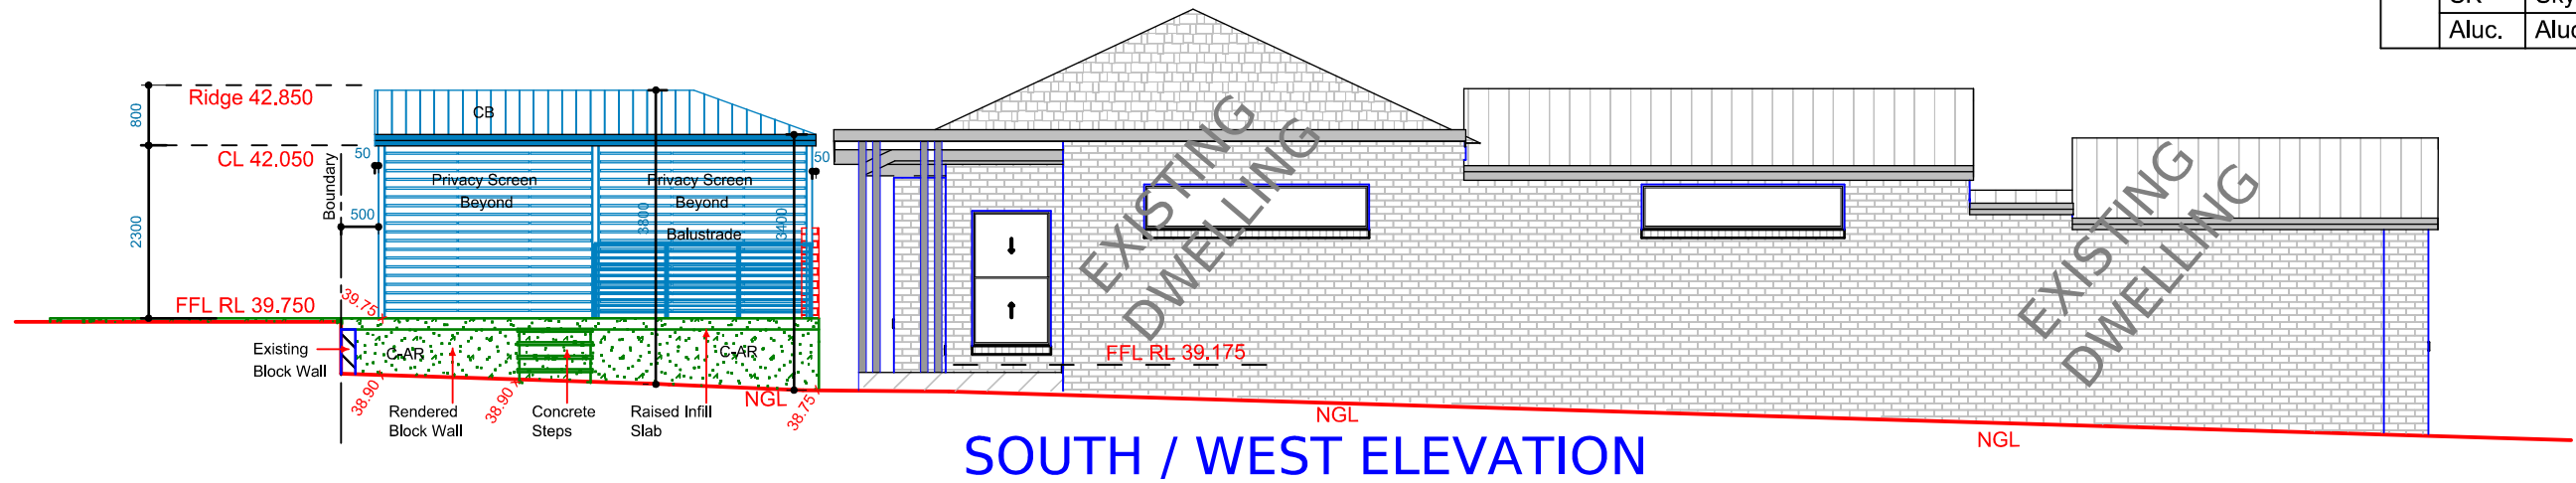

design - basix - build

M: 0417 45 888 6
E: design@d-b-b.com
W: d-b-b.com

experienced & practising designer & builder Since 1997



ACCREDITED
BUILDING DESIGNER

Client :
Mr & Mrs Meylakh

Project Title :
**Proposed Carport at:
Lot B, 20 Wolli Avenue, Earlwood**

E		
D		
C		
B		
A	17/05/24	DA SUBMISSION
No.	Date	Revision

Not FOR CONSTRUCTION

Note:
-Do not scale off drawings
-All works to be setout by a registered survey
-Builder or contractor to verify all dimensions
& levels as well notify the designer of any
discrepancies prior to commencing any work
-Refer to Engineers drawings for structural details
© Copyright of design and information shown here
is retained and authority is required for any
reproduction.
-Not for Construction unless noted otherwise
in the issue and revision block

ELEVATIONS

Scale:	Drawn By:	Drawing No. 07
1:100	dbb	
Date:	Issue:	
20/02/24	DA-A	