



Proposed Shed - 9m x 14m = 126m²

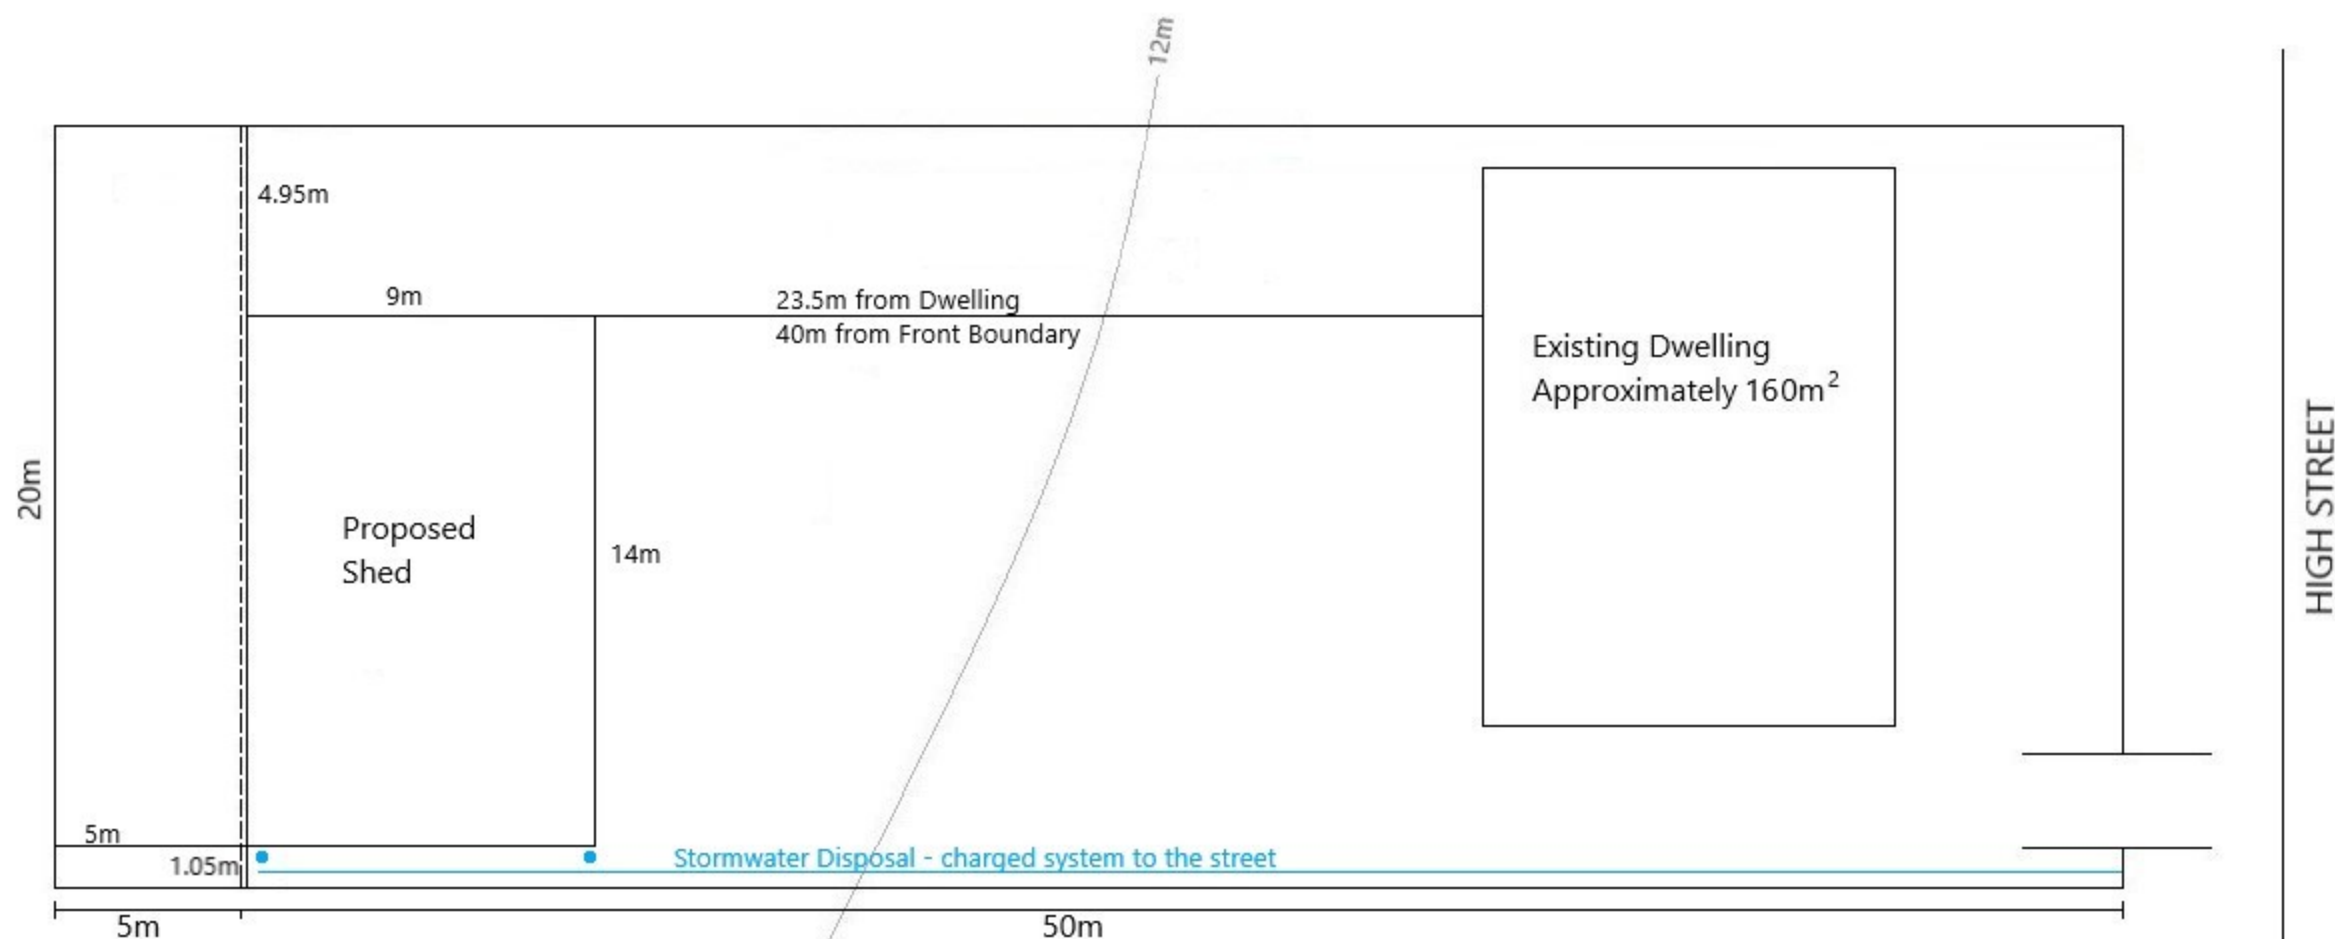


Michael & Cherie NORTHAM 68 High Street, Cundletown 2430		
Lot 10 DP 165089 1,012m ²	Site Plan v3	27/05/2024
	Scale - 1:200	Job #46184
	147 Manning River Drive, Taree South 2430	
	Phone : 02 6551 6006	
	Email : stablesheds@westnet.com.au	
	ABN No. : 26 008 538 529	

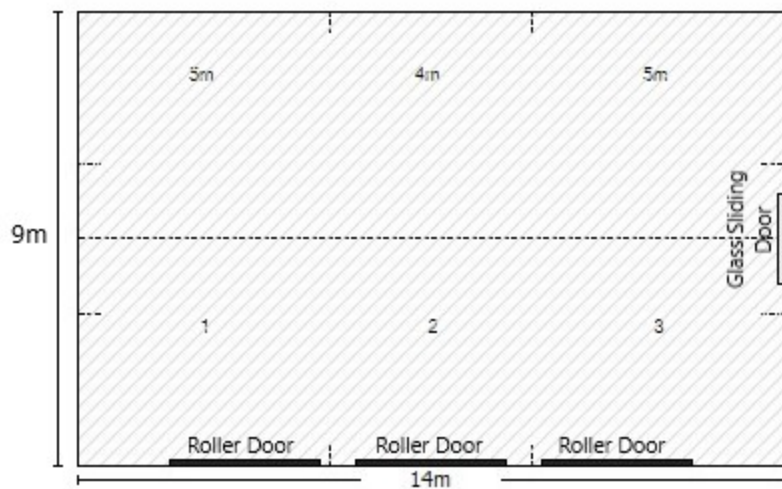


Michael & Cherie NORTHAM 68 High Street, Cundletown 2430		
Lot 10 DP 165089 1,012m ²	Layout Plan v1	27/05/2024
	Scale - 1:100	Job #46184
	147 Manning River Drive, Taree South 2430	
	Phone : 02 6551 6006	
	Email : stablesheds@westnet.com.au	
	ABN No. : 26 008 538 529	

Proposed Shed - Interior Elevation

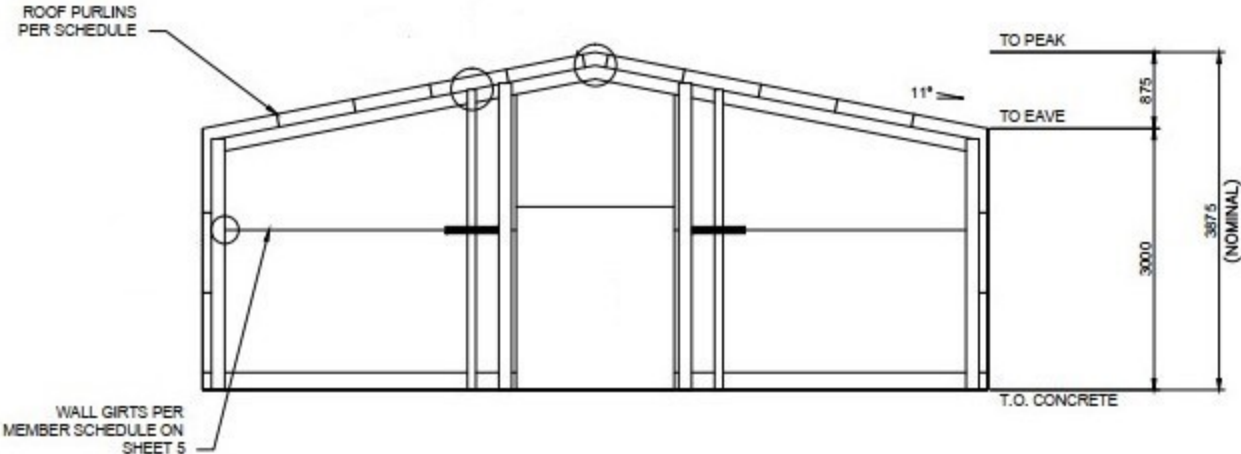


Michael & Cherie NORTHAM 68 High Street, Cundletown 2430		
Lot 10 DP 165089 1,012m ²	Cross Section v1	27/05/2024
	Scale - 1:100	Job #46184
	147 Manning River Drive, Taree South 2430	
	Phone : 02 6551 6006	
	Email : stablesheds@westnet.com.au	
	ABN No. : 26 008 538 529	

North East Aspect

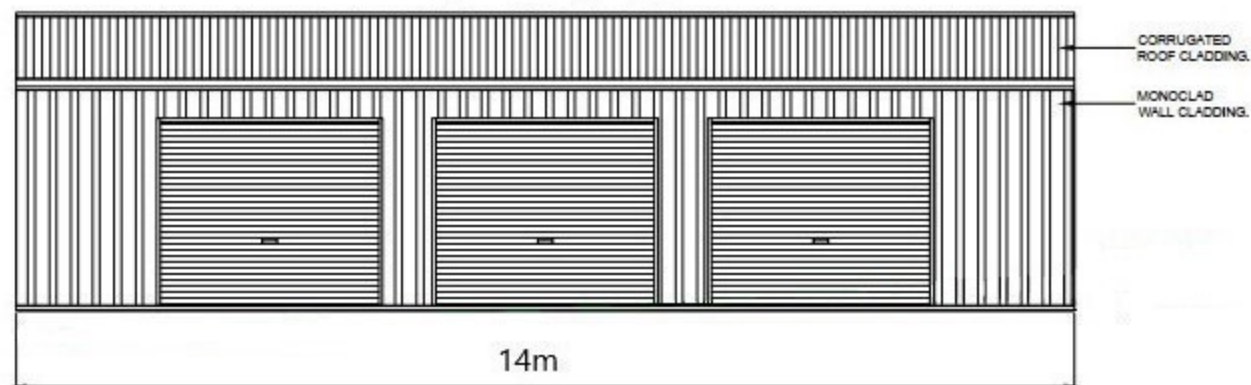


South West Aspect

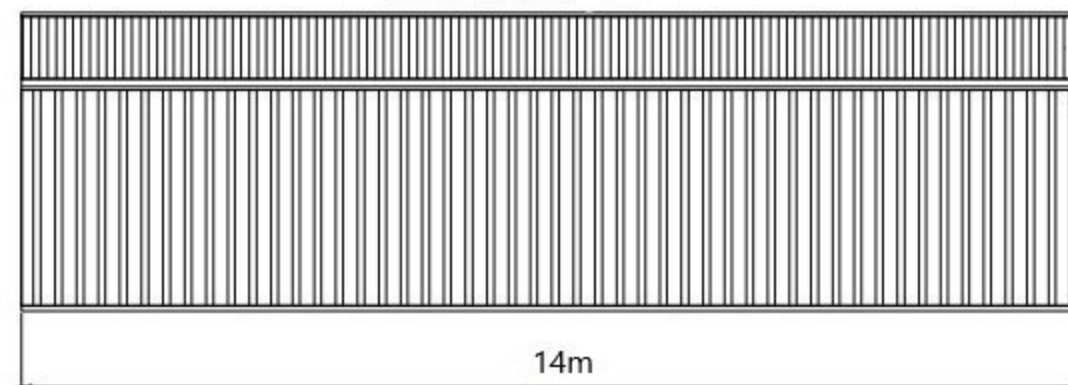


Michael & Cherie NORTHAM 68 High Street, Cundletown 2430		
Lot 10 DP 165089 1,012m ²	Elevation Plan v2	30/04/2024
	Scale - 1:100	Job #46184
	147 Manning River Drive, Taree South 2430	
	Phone : 02 6551 6006	
	Email : stablesheds@westnet.com.au	
	ABN No. : 26 008 538 529	

South East Aspect

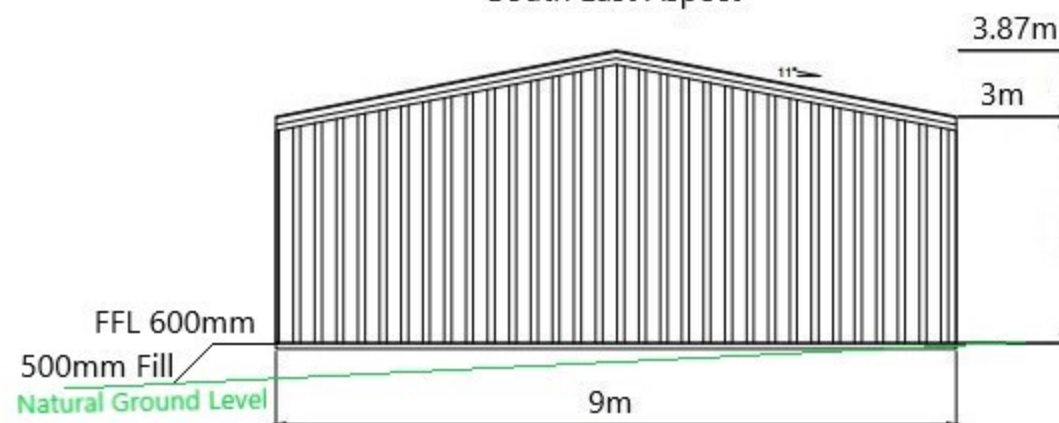

North West Aspect

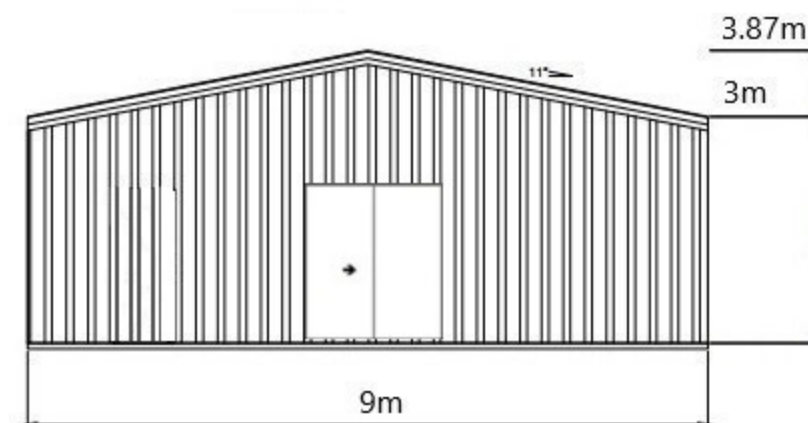

AHD is approximately 12m