


HILLCREST AVENUE

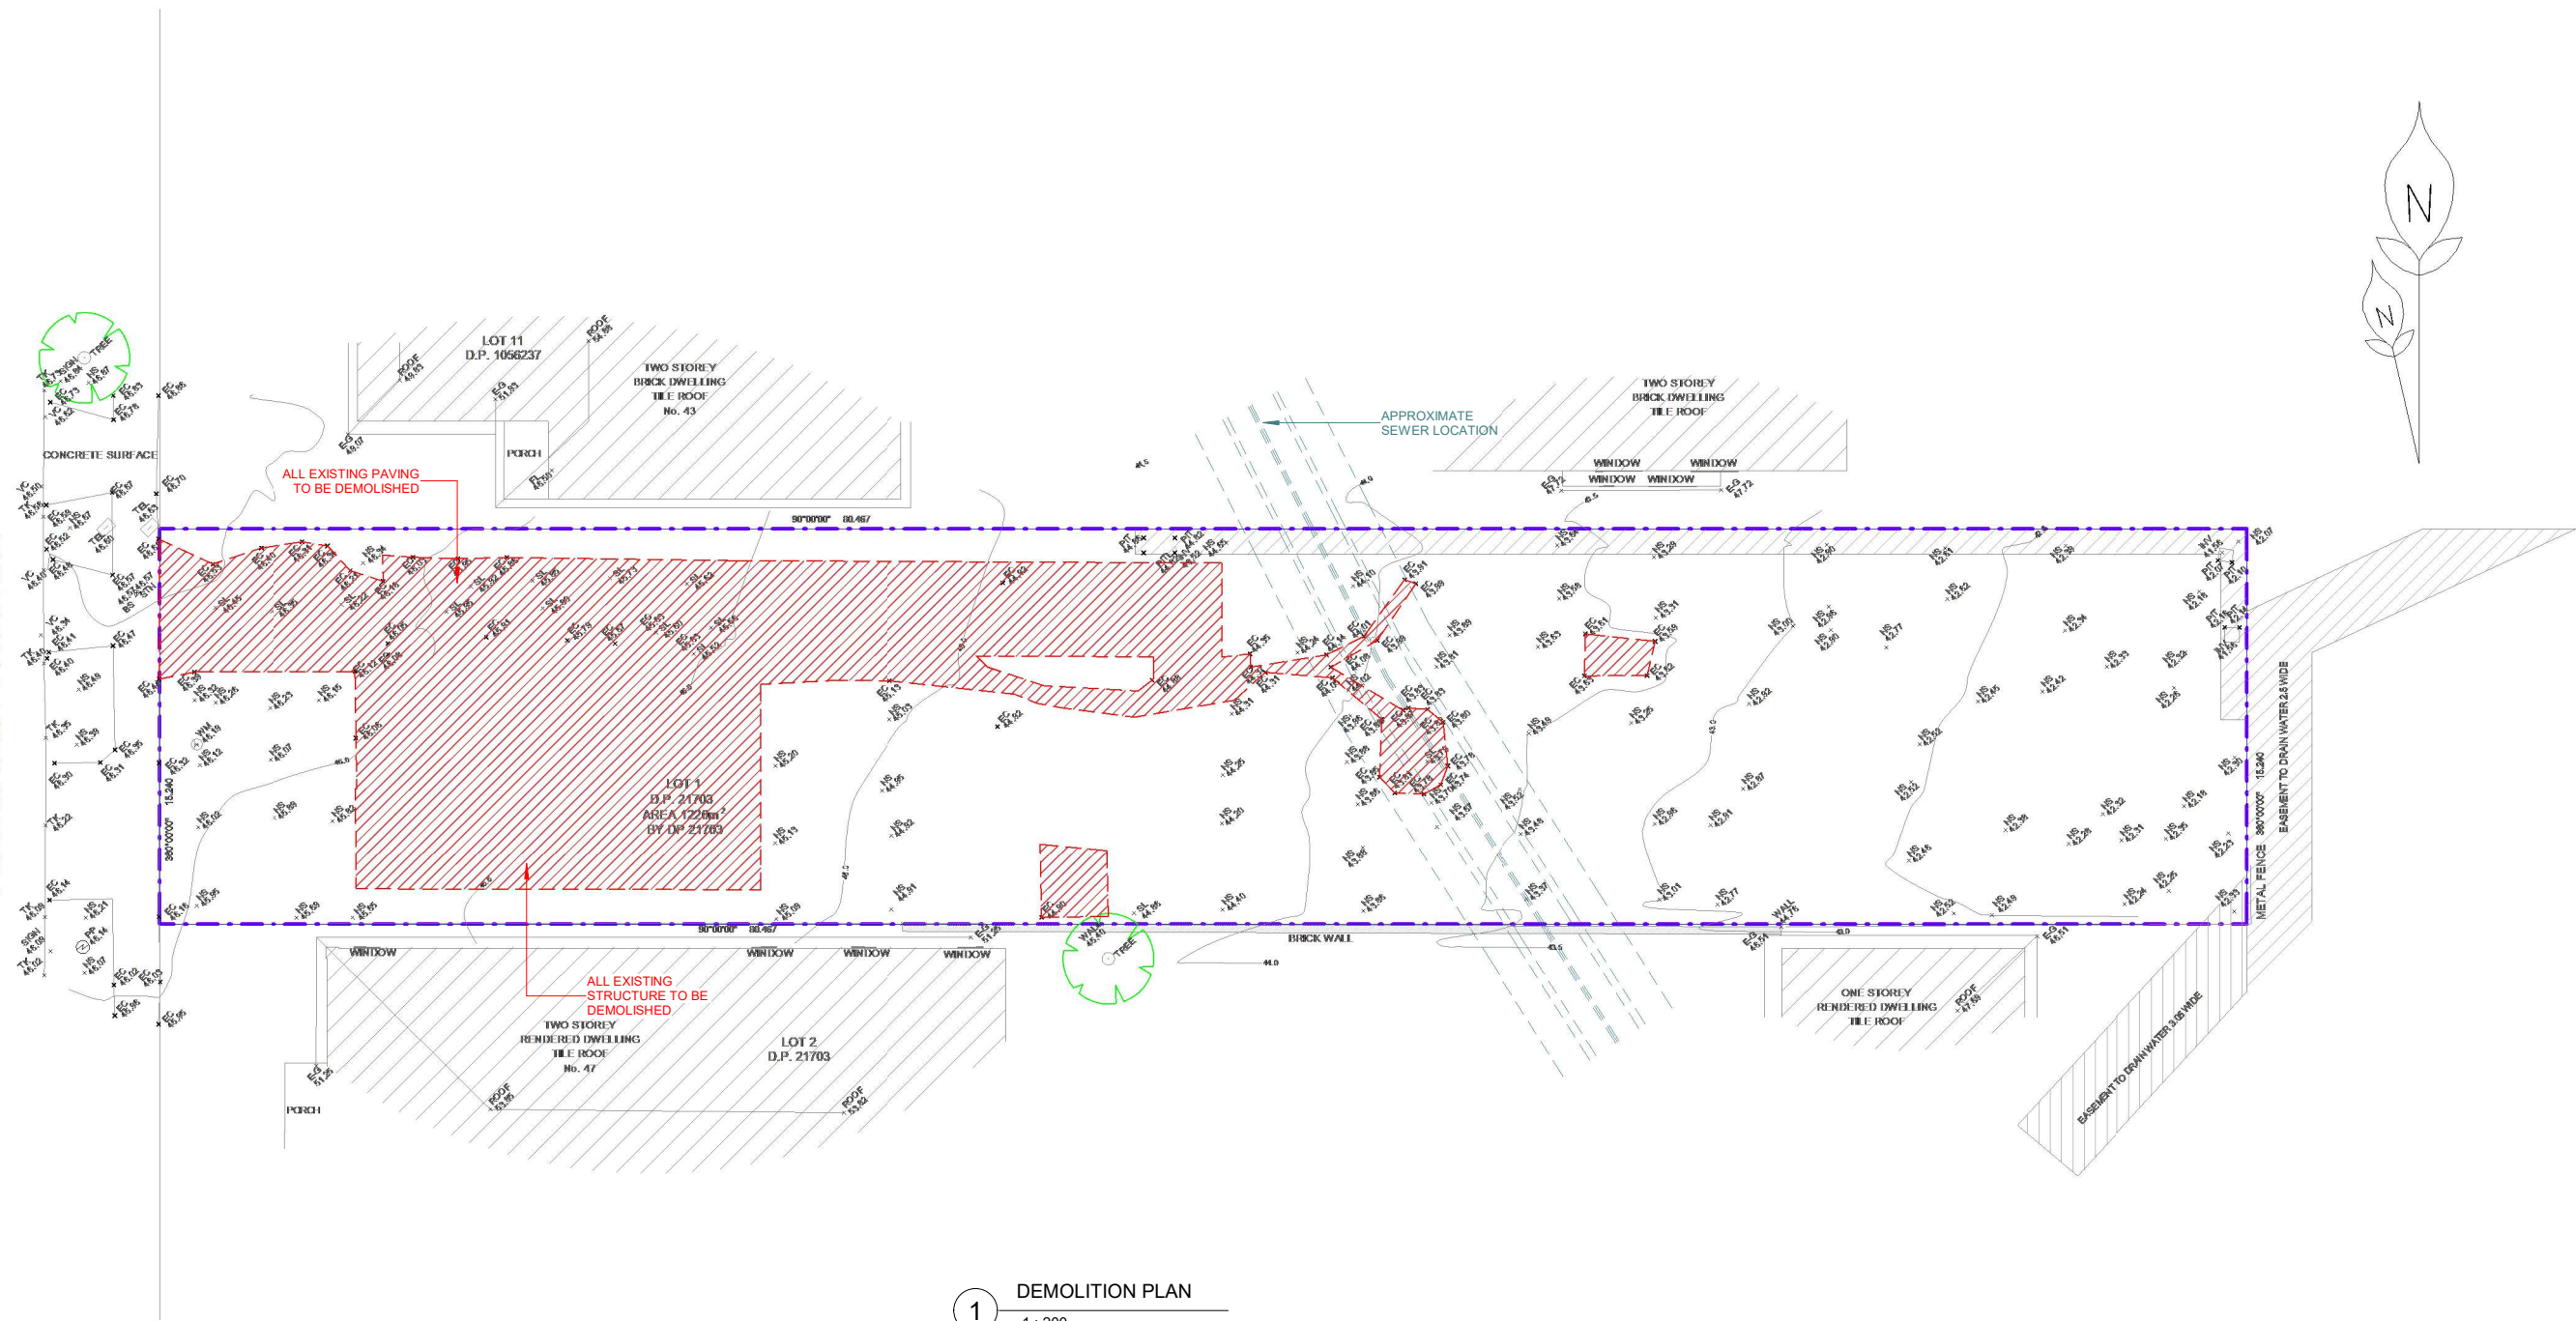

1

DEMOLITION PLAN

1 : 200

LEGEND:

SITE BOUNDARY

ITEMS TO BE DEMOLISHED IN ACCORDANCE TO
"AS2601 - 2001 THE DEMOLITION OF STRUCTURES"

REV	DATE	DESCRIPTION	BY
A	20.05.2024	ISSUED FOR DA	DK

COPYRIGHT
All rights reserved.
These drawings, plans and specifications
and the copyright are the property of
Nemco Design and must not be used,
reproduced or copied wholly or in part
without the written permission of Nemco
Design.

NEMCO DESIGN
STRUCTURAL ENGINEERING
& ARCHITECTURAL DESIGN

ADDRESS:
SUITE 4 LEVEL 1,
402-410 CHAPEL RD, BANKSTOWN,
NSW 2205
P: 9759 5566 M: 0422 606 228
E: alishah@nemco-design.com.au

**PROPOSED TWO STOREY DWELLING WITH
BASEMENT, POOL & SECONDARY
DRAINAGE**
45 HILLCREST AVE, GREENACRE
LOT 1, DP 21703

JOB NUMBER: 23611	DWG NUMBER: A01.01	ORIGINAL SIZE: A2
DESIGNED BY: A.N.	DATE: 10.05.2024	
DRAWN BY: A.N.	SCALE: AS SHOWN	



22/05/2024 10:55:38 AM