



No. 43



No. 45

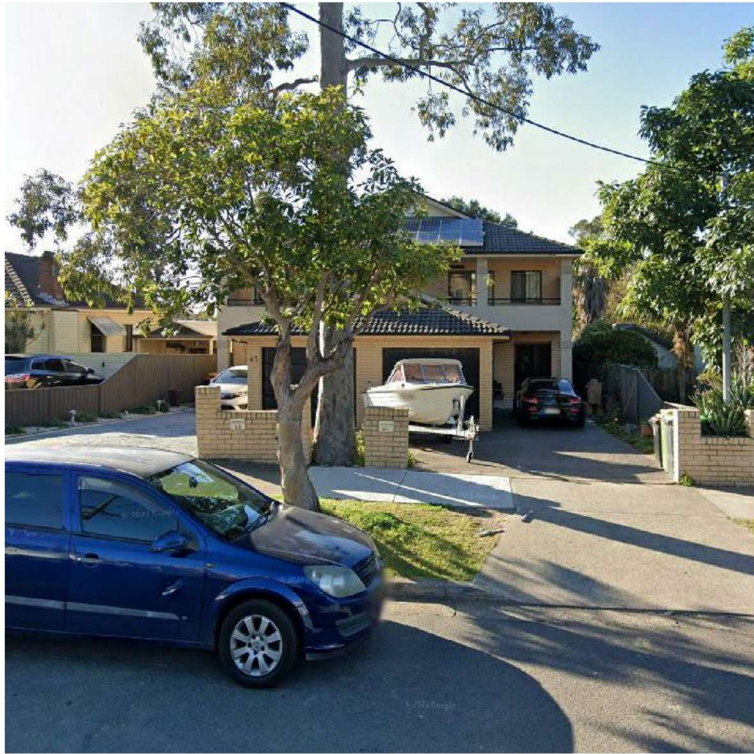

No. 47

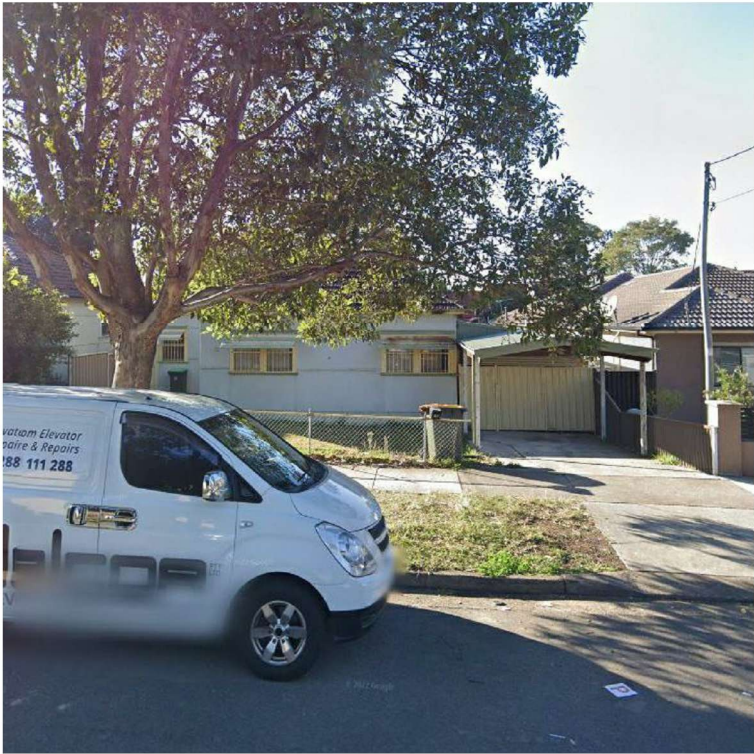

1 STREETScape VIEW

HILLCREST AVENUE



2 FRONT FENCE ELEVATION  
1 : 100

REV	DATE	DESCRIPTION	BY
A	20.05.2024	ISSUED FOR DA	DK

**COPYRIGHT**  
All rights reserved.  
These drawings, plans and specifications  
and the copyright are the property of  
Nemco Design and must not be used,  
reproduced or copied wholly or in part  
without the written permission of Nemco  
Design.

**NEMCO DESIGN**  
PRIVATE  
STRUCTURAL ENGINEERING  
& ARCHITECTURAL DESIGN

ADDRESS:  
SUITE 4 LEVEL 1,  
402-410 CHAPEL RD, BANKSTOWN,  
NSW 2205  
P: 9759 5566 M: 9422 606 228  
E: abraham@nemco.design.com.au

**PROPOSED TWO STOREY DWELLING WITH  
BASEMENT, POOL & SECONDARY  
DWELLING**  
45 HILLCREST AVE, GREENACRE  
LOT 1, DP 21703  
**STREETSCAPE VIEW & FRONT FENCE  
ELEVATION**

JOB NUMBER: <b>23611</b>	DWG NUMBER: <b>A17</b>	ORIGINAL SIZE: <b>A2</b>
DESIGNED BY: A.N.	DATE: <b>10.05.2024</b>	
DRAWN BY: A.N.	SCALE: AS SHOWN	

