

1 SHADOW DIAGRAM - 21ST JUN 8AM
1 : 200

REV	DATE	DESCRIPTION	BY
A	20.05.2024	ISSUED FOR DA	DK

COPYRIGHT
All rights reserved.
These drawings, plans and specifications
and the copyright are the property of
Nemco Design and must not be used,
reproduced or copied wholly or in part
without the written permission of Nemco
Design.



NEMCO DESIGN
PTY LTD

STRUCTURAL ENGINEERING
& ARCHITECTURAL DESIGN

ADDRESS:
SUITE 4 LEVEL 1,
402-410 CHAPEL RD, BANKSTOWN,
NSW 2205
P: 9759 5566 M: 9422 686 228
E: alishah@nemco.design.com.au

**PROPOSED TWO STOREY DWELLING WITH
BASEMENT, POOL & SECONDARY**

DAWEI J. HAO
45 HILLCREST AVE, GREENACRE
LOT 1, DP 21703

SHADOW DIAGRAM - 21ST JUN

JOB NUMBER:
23611

DESIGNED BY:
A.N.

DRAWN BY:
A.N.

DWG NUMBER:
A18.01


DATE:
10.05.2024

SCALE:
AS SHOWN

ORIGINAL SIZE:
A2



HILLCREST AVENUE

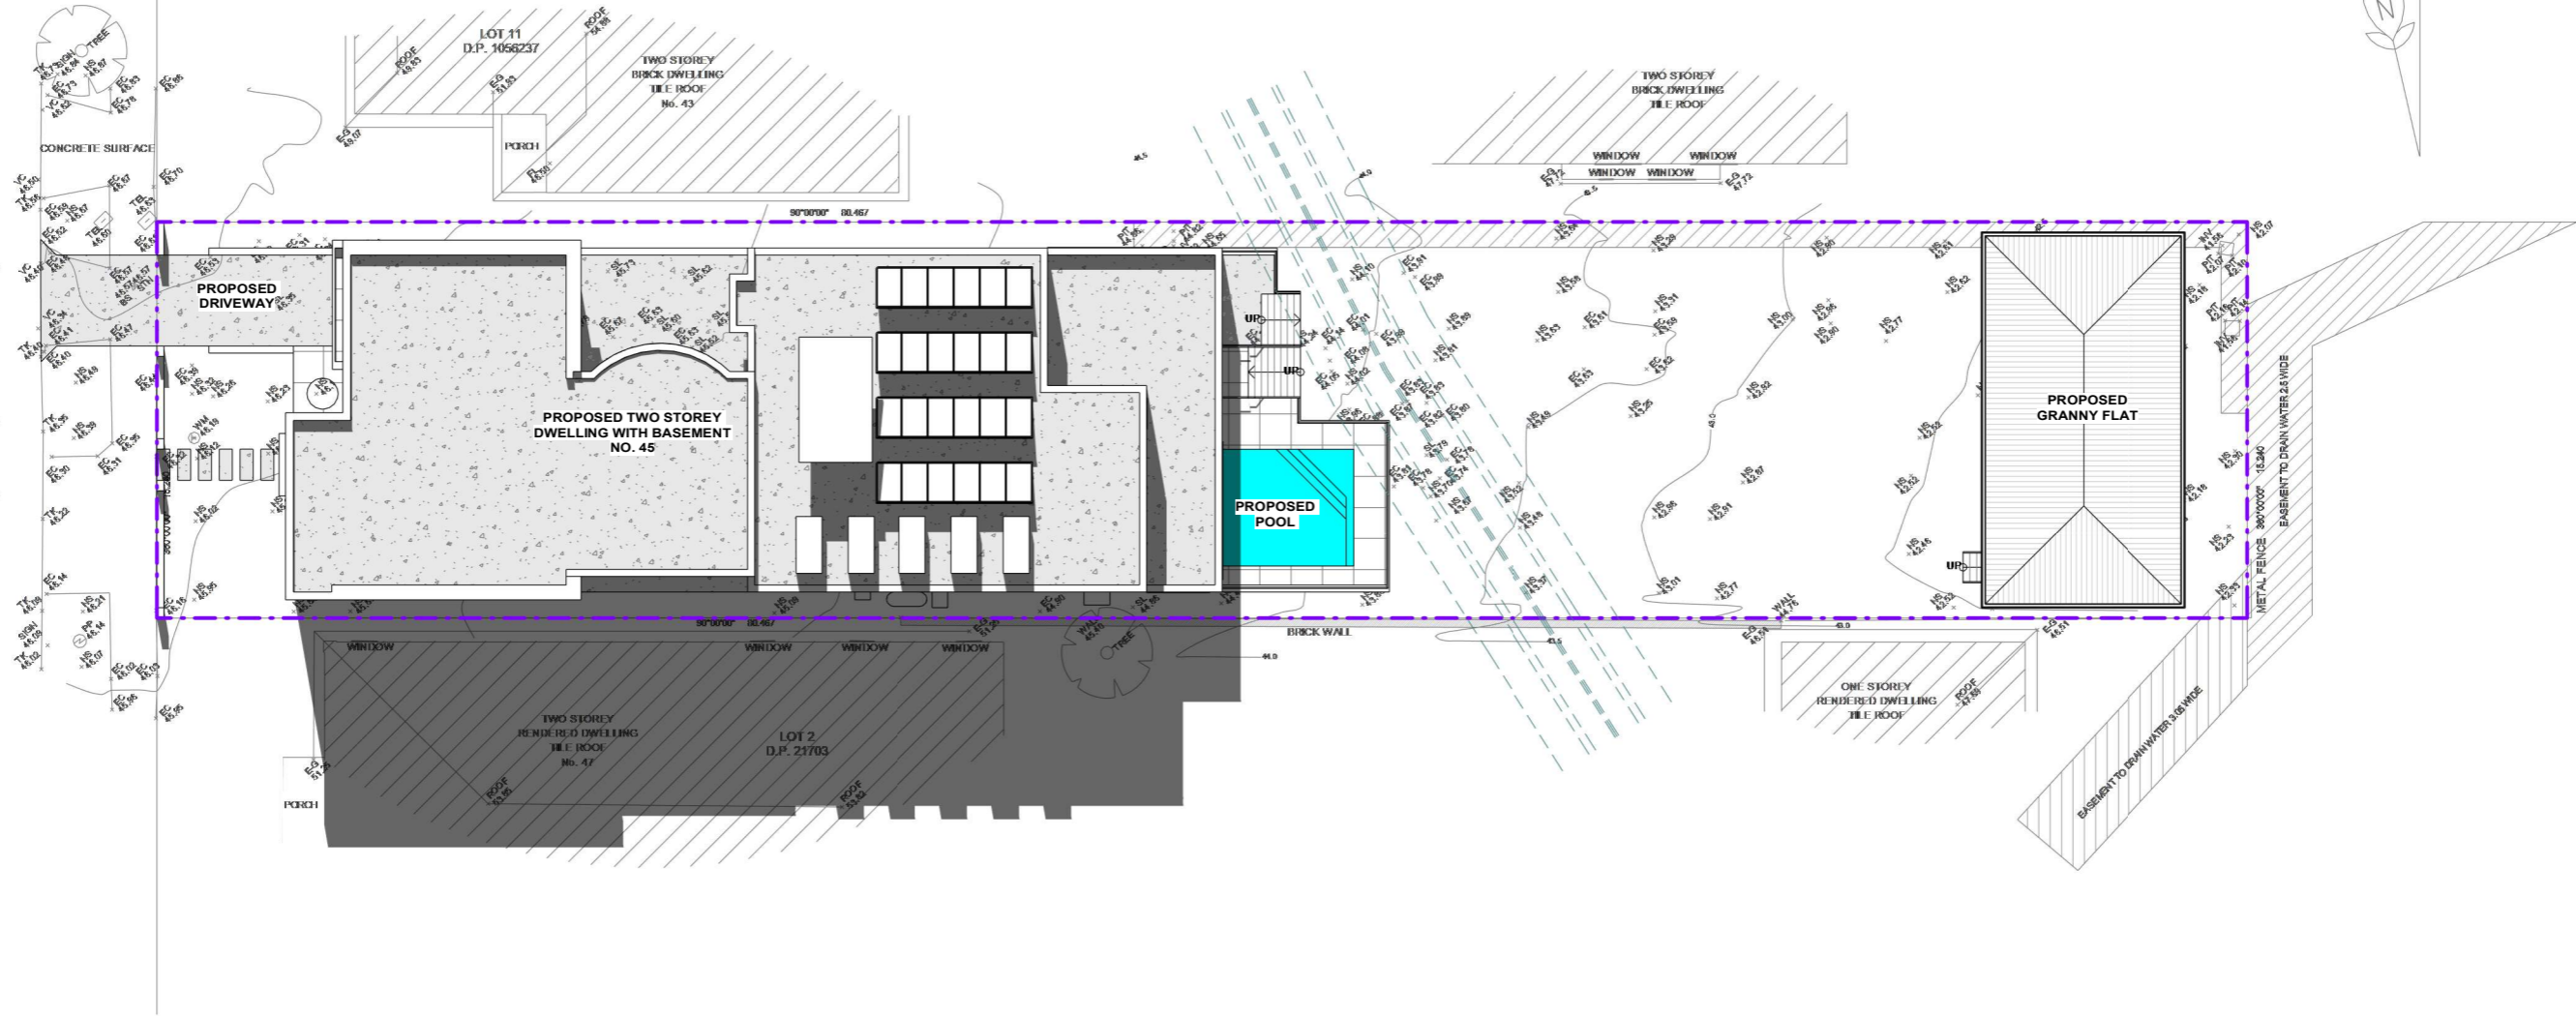

1 SHADOW DIAGRAM - 21ST JUN 12PM
1 : 200

REV	DATE	DESCRIPTION	BY
A	20.05.2024	ISSUED FOR DA	DK

COPYRIGHT
All rights reserved.
These drawings, plans and specifications
and the copyright are the property of
Nemco Design and must not be used,
reproduced or copied wholly or in part
without the written permission of Nemco
Design.

**NEMCO DESIGN**
PTY LTD

STRUCTURAL ENGINEERING
& ARCHITECTURAL DESIGN

ADDRESS:
SUITE 4 LEVEL 1,
402-410 CHAPEL RD, BANKSTOWN,
NSW 2205
P: 9759 5566 M: 0422 606 228
E: alishah@nemco.design.com.au


**PROPOSED TWO STOREY DWELLING WITH
BASEMENT, POOL & SECONDARY**
DWELLING
45 HILLCREST AVE, GREENACRE
LOT 1, DP 21703

SHADOW DIAGRAM - 21ST JUN

JOB NUMBER: 23611	DWG NUMBER: A18.02	ORIGINAL SIZE: A2
DESIGNED BY: A.N.	DATE: 10.05.2024	
DRAWN BY: A.N.	SCALE: AS SHOWN	



HILLCREST AVENUE

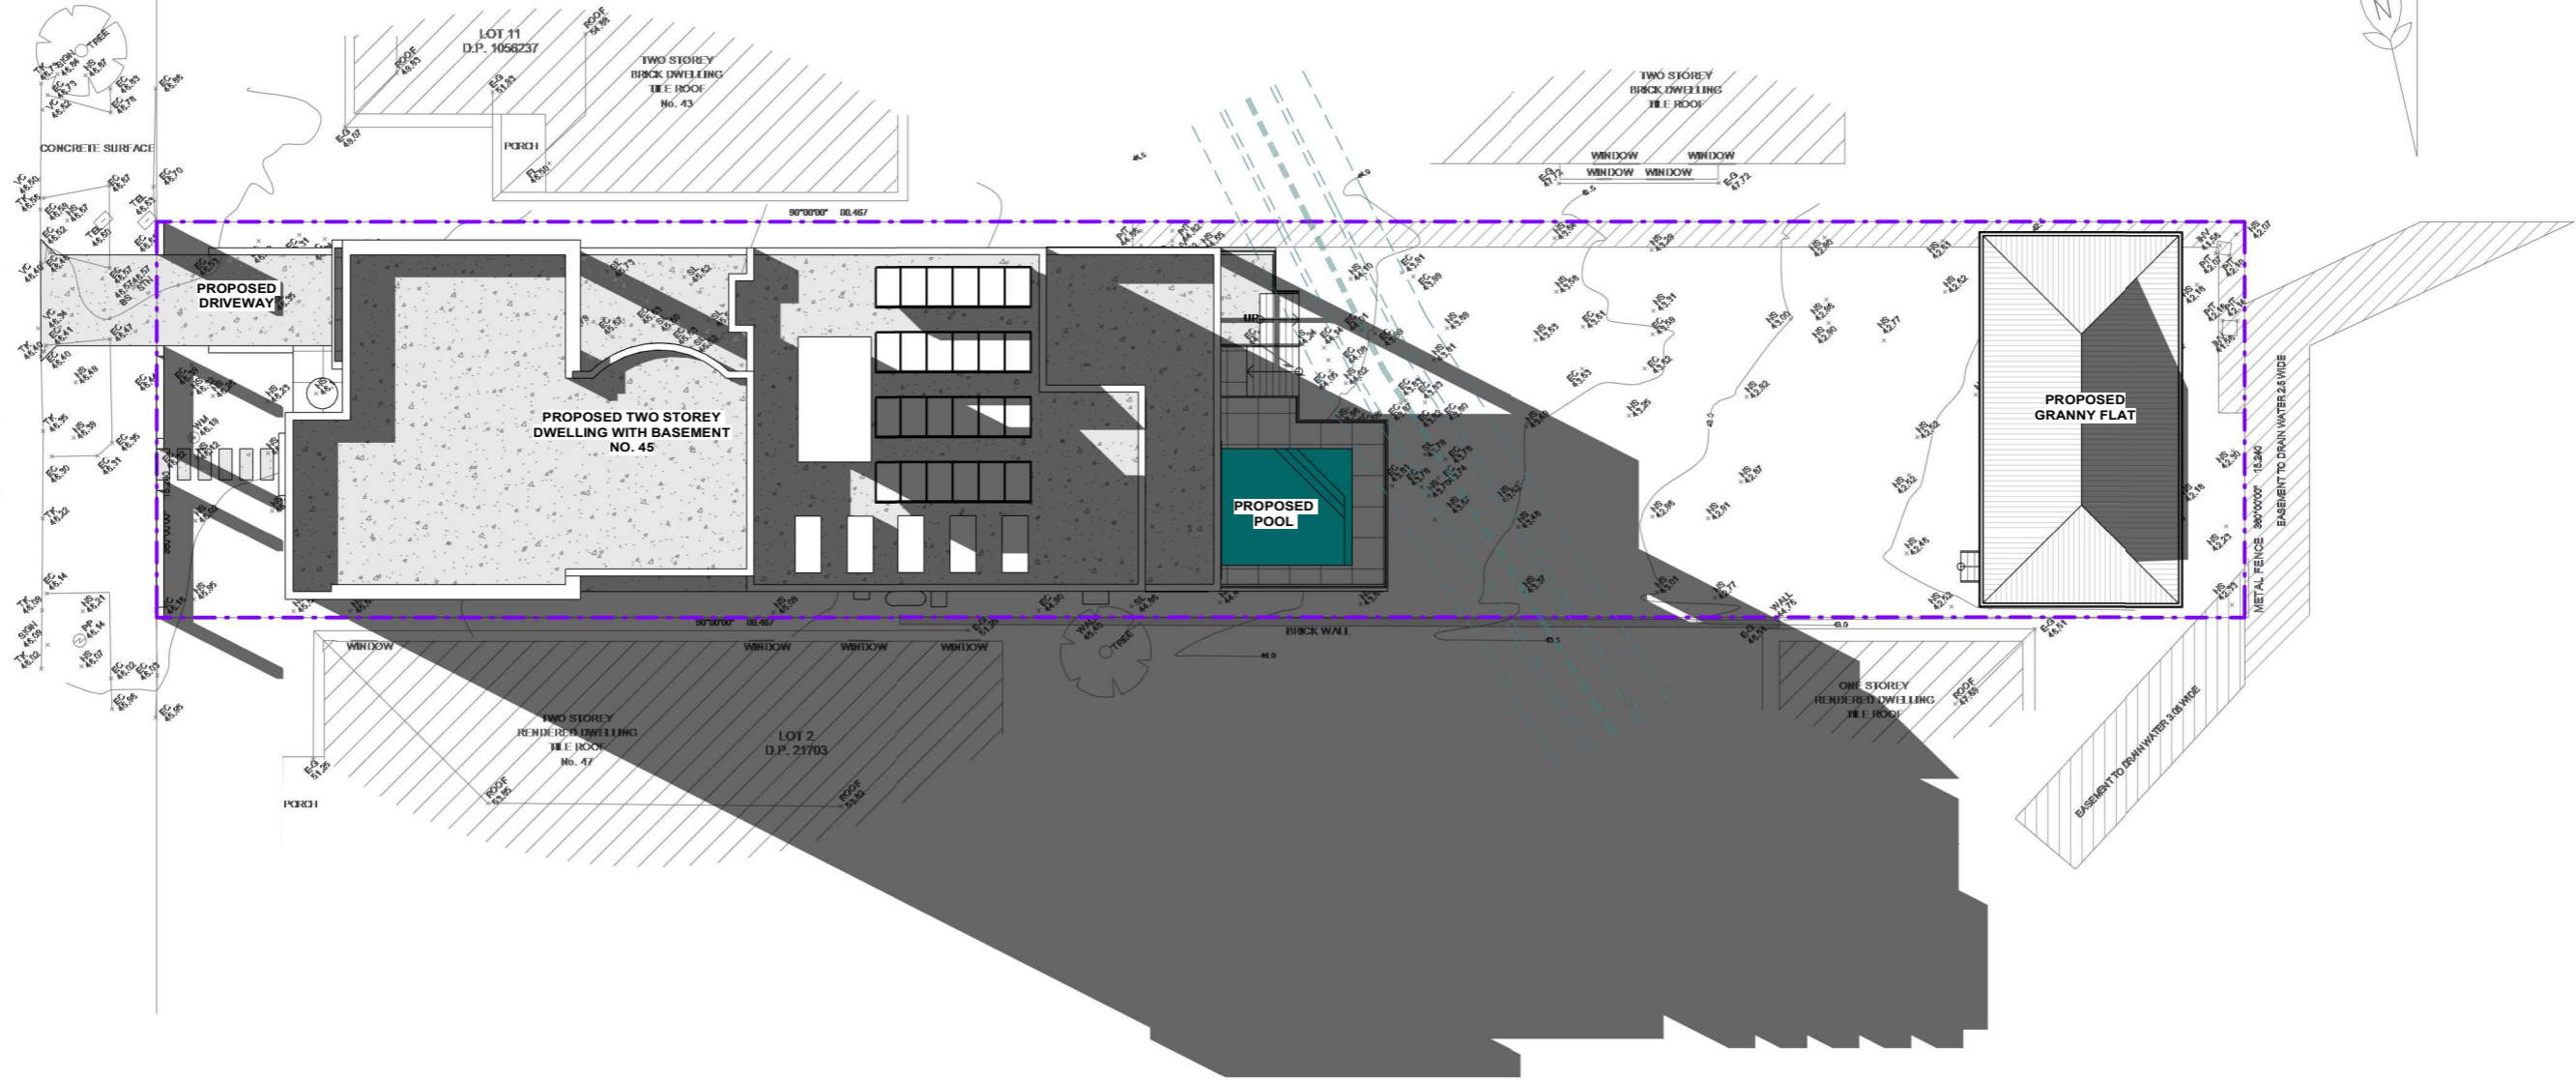

1 SHADOW DIAGRAM - 21ST JUN 4PM
1 : 200

REV	DATE	DESCRIPTION	BY
A	20.05.2024	ISSUED FOR DA	DK

COPYRIGHT
All rights reserved.
These drawings, plans and specifications
and the copyright are the property of
Nemco Design and must not be used,
reproduced or copied wholly or in part
without the written permission of Nemco
Design.

NEMCO DESIGN
PTY LTD
STRUCTURAL ENGINEERING
& ARCHITECTURAL DESIGN

ADDRESS:
SUITE 4 LEVEL 1,
402-410 CHAPEL RD, BANKSTOWN,
NSW 2205
P: 9759 5566 M: 0422 606 228
E: alishah@nemco.design.com.au


**PROPOSED TWO STOREY DWELLING WITH
BASEMENT, POOL & SECONDARY
DWELLING**
45 HILLCREST AVE, GREENACRE
LOT 1, DP 21703

SHADOW DIAGRAM - 21ST JUN


JOB NUMBER: 23611	DWG NUMBER: A18.03	ORIGINAL SIZE: A2
DESIGNED BY: A.N.	DATE: 10.05.2024	
DRAWN BY: A.N.	SCALE: AS SHOWN	




22/05/2024 10:57:50 AM

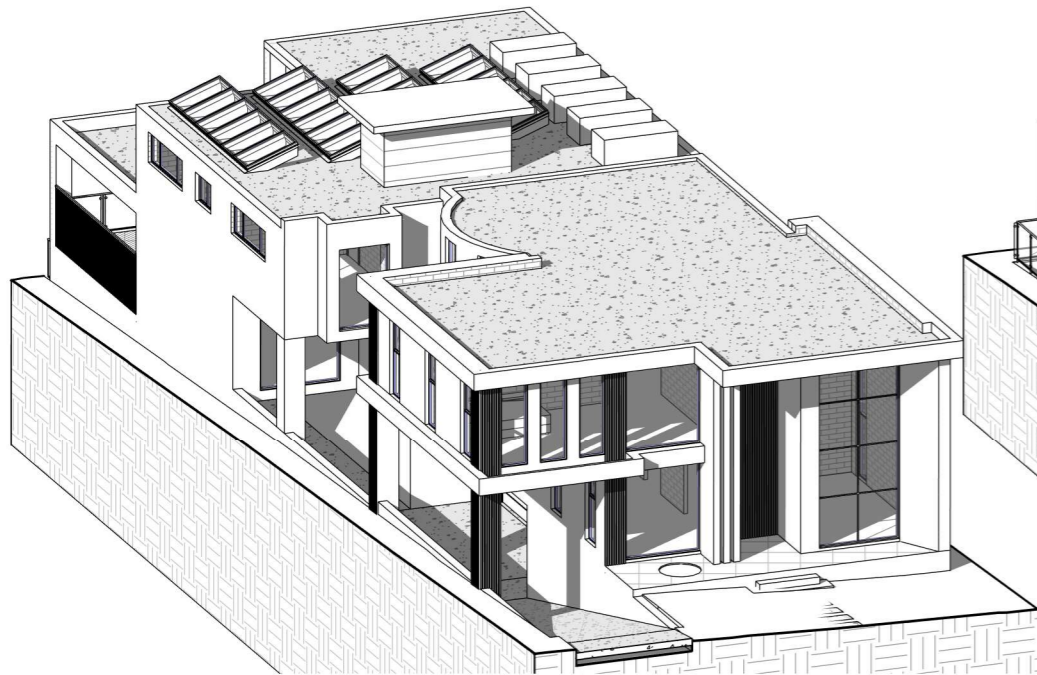


1 3 HOURS OF SUNLIGHT TO LIVING - 21ST JUN 1PM

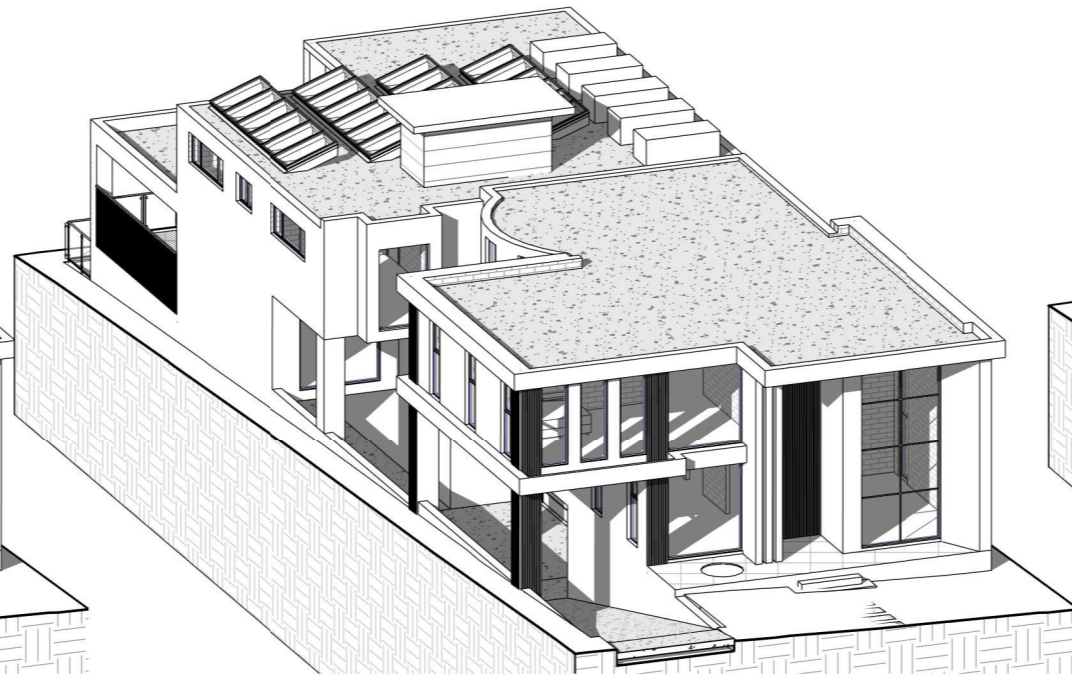


2 3 HOURS OF SUNLIGHT TO LIVING - 21ST JUN 2PM

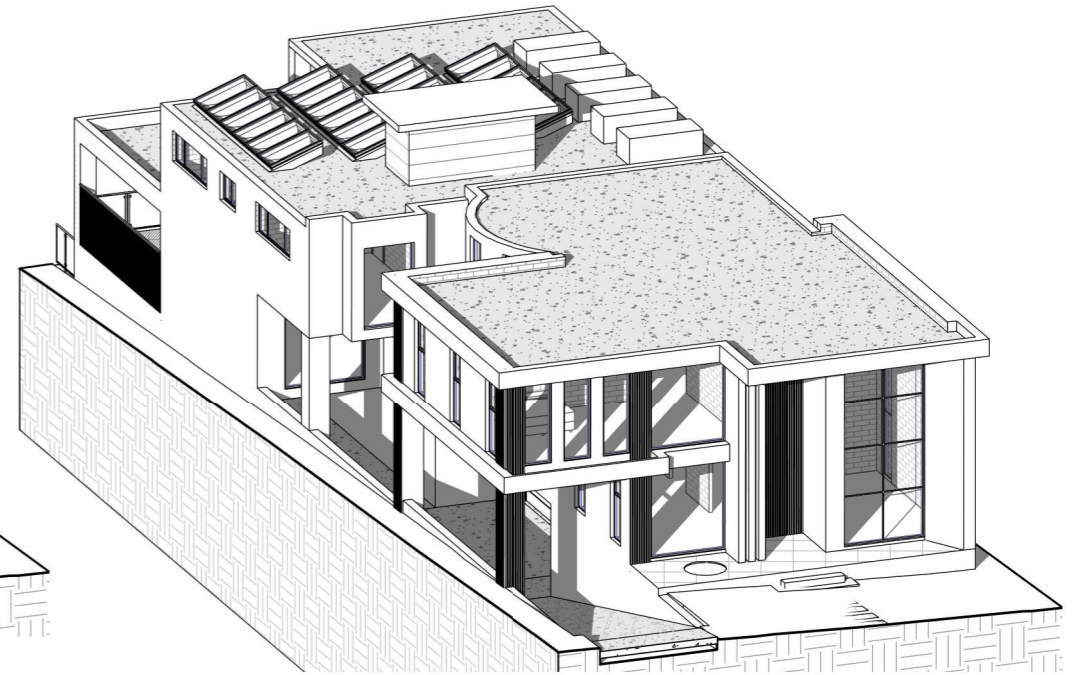


3 3 HOURS OF SUNLIGHT TO LIVING - 21ST JUN 3PM

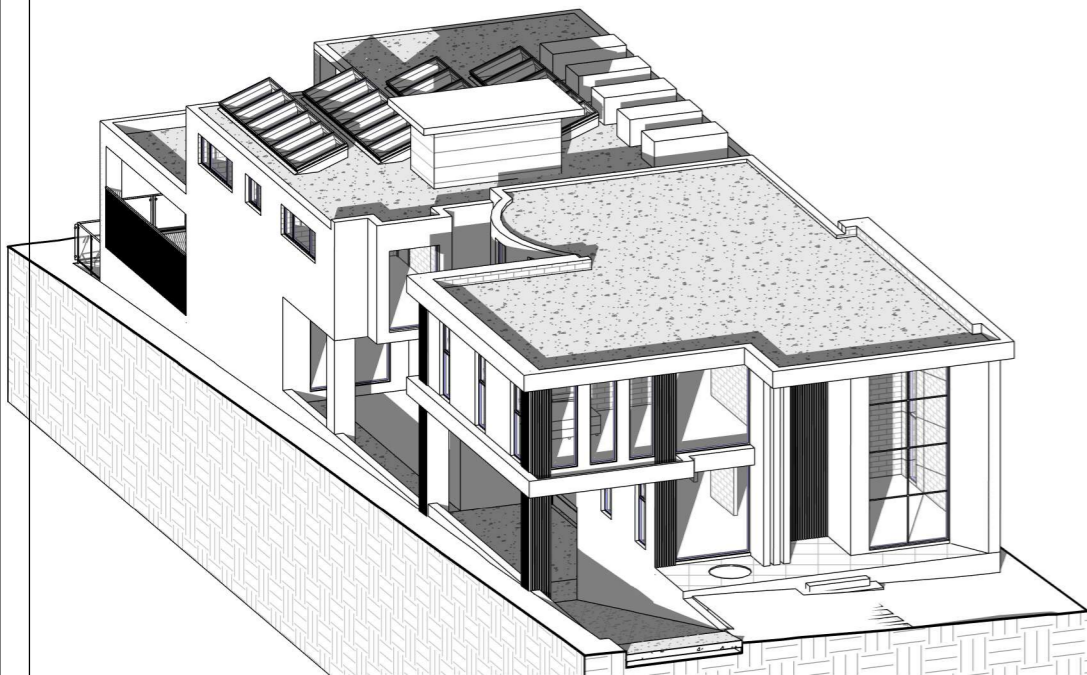


4 3 HOURS OF SUNLIGHT TO LIVING - 21ST JUN 4PM

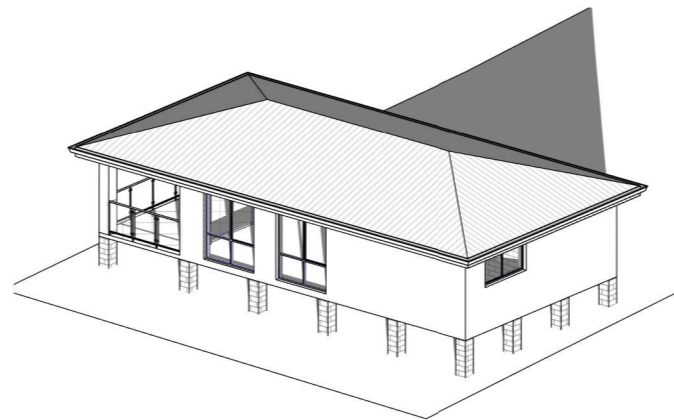


5 3 HOURS OF SUNLIGHT TO LIVING - 21ST JUN 8AM

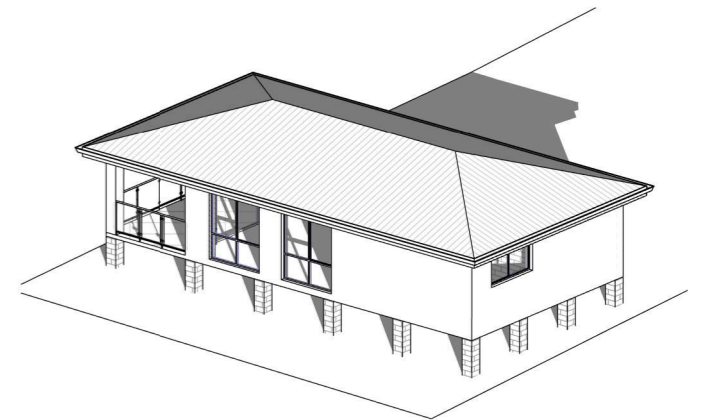

6 3 HOURS OF SUNLIGHT TO LIVING - 21ST JUN 9AM

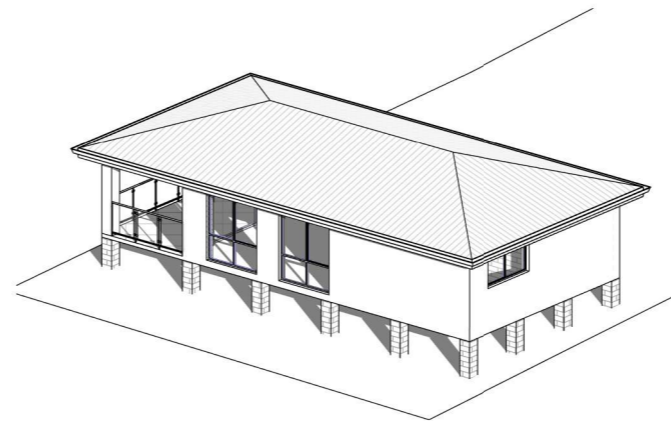

7 3 HOURS OF SUNLIGHT TO LIVING - 21ST JUN 10AM

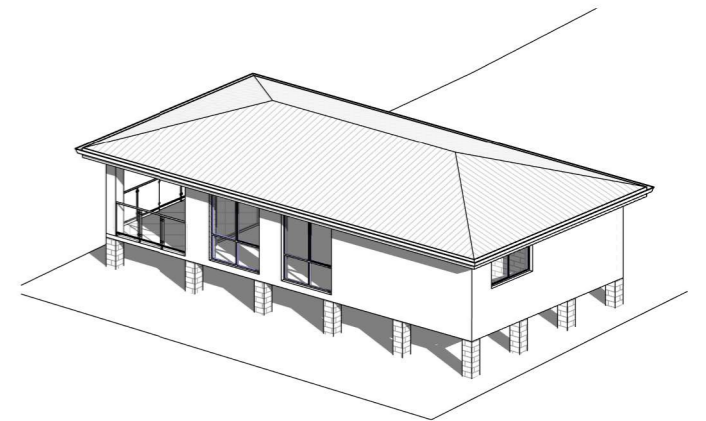

8 3 HOURS OF SUNLIGHT TO LIVING - 21ST JUN 11AM

REV	DATE	DESCRIPTION	BY
A	20.05.2024	ISSUED FOR DA	DK

COPYRIGHT
All rights reserved.
These drawings, plans and specifications
and the copyright are the property of
Nemco Design and must not be used,
reproduced or copied wholly or in part
without the written permission of Nemco
Design.


NEMCO DESIGN
PRIVATE
STRUCTURAL ENGINEERING
& ARCHITECTURAL DESIGN
ADDRESS:
SUITE 4 LEVEL 1,
402-410 CHAPEL RD, BANKSTOWN,
NSW 2205
P: 9759 5566 M: 9422 606 228
E: alishah@nemco-design.com.au

**PROPOSED TWO STOREY DWELLING WITH
BASEMENT, POOL & SECONDARY
LIVING 1 INCL
45 HILLCREST AVE, GREENACRE
LOT 1, DP 21703**
**3 HOURS OF SUNLIGHT TO LIVING - 21ST
JUN**


JOB NUMBER:	DWG NUMBER:	ORIGINAL SIZE:
23611	A18.04	A2
DESIGNED BY:	DATE:	
A.N.	10.05.2024	
DRAWN BY:	SCALE:	
A.N.	AS SHOWN	




22/05/2024 10:57:52 AM

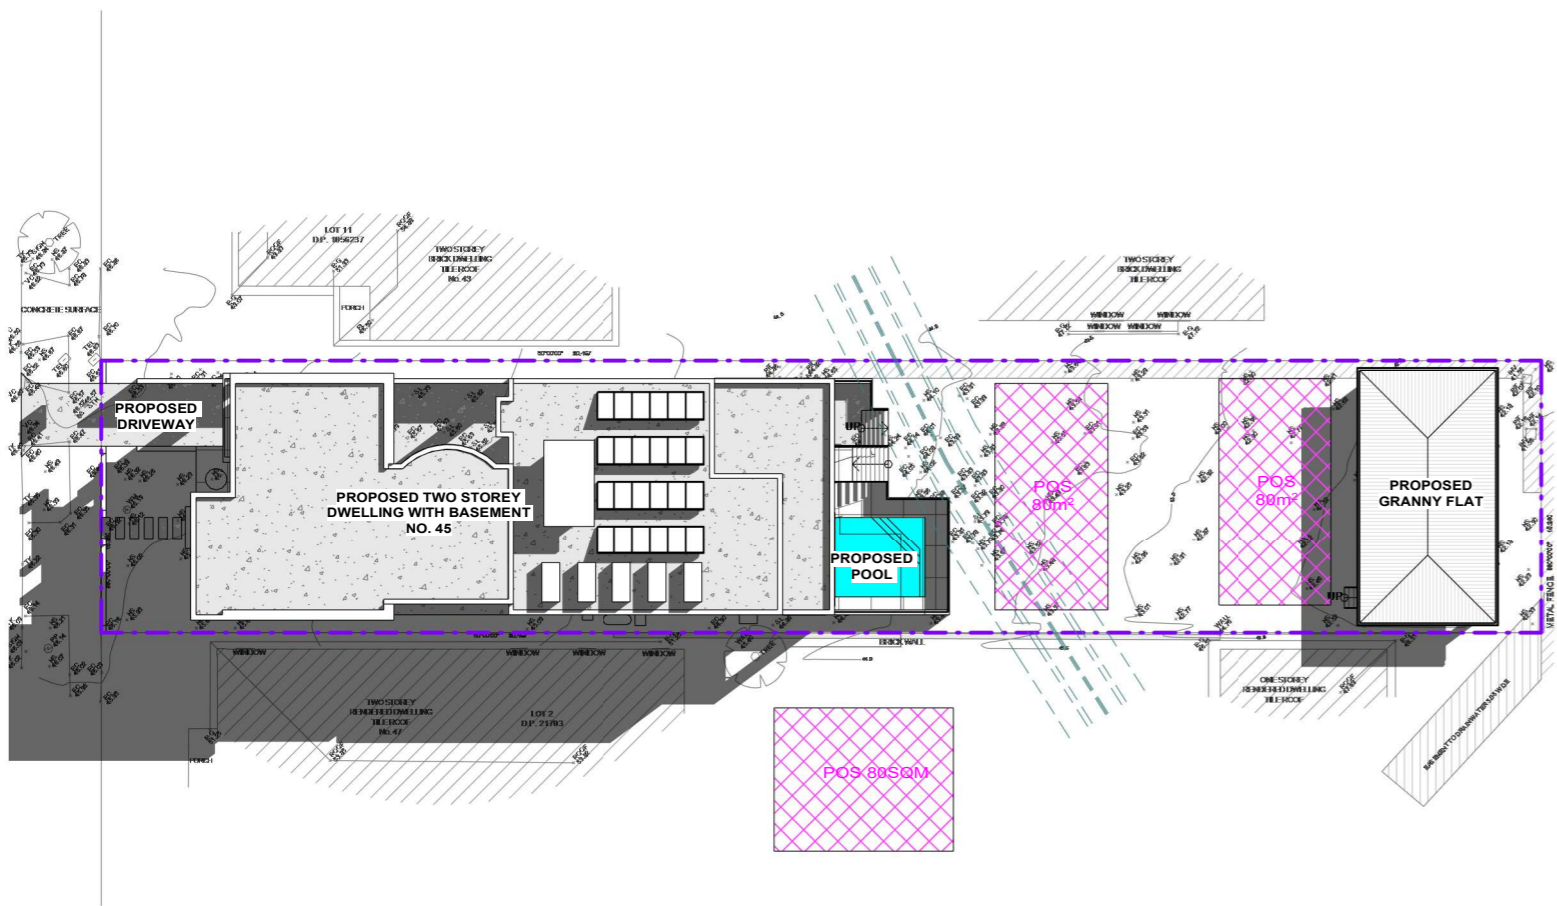


1 3 HOURS OF SUNLIGHT TO 50% POS - 20TH MAR 9AM
1 : 300

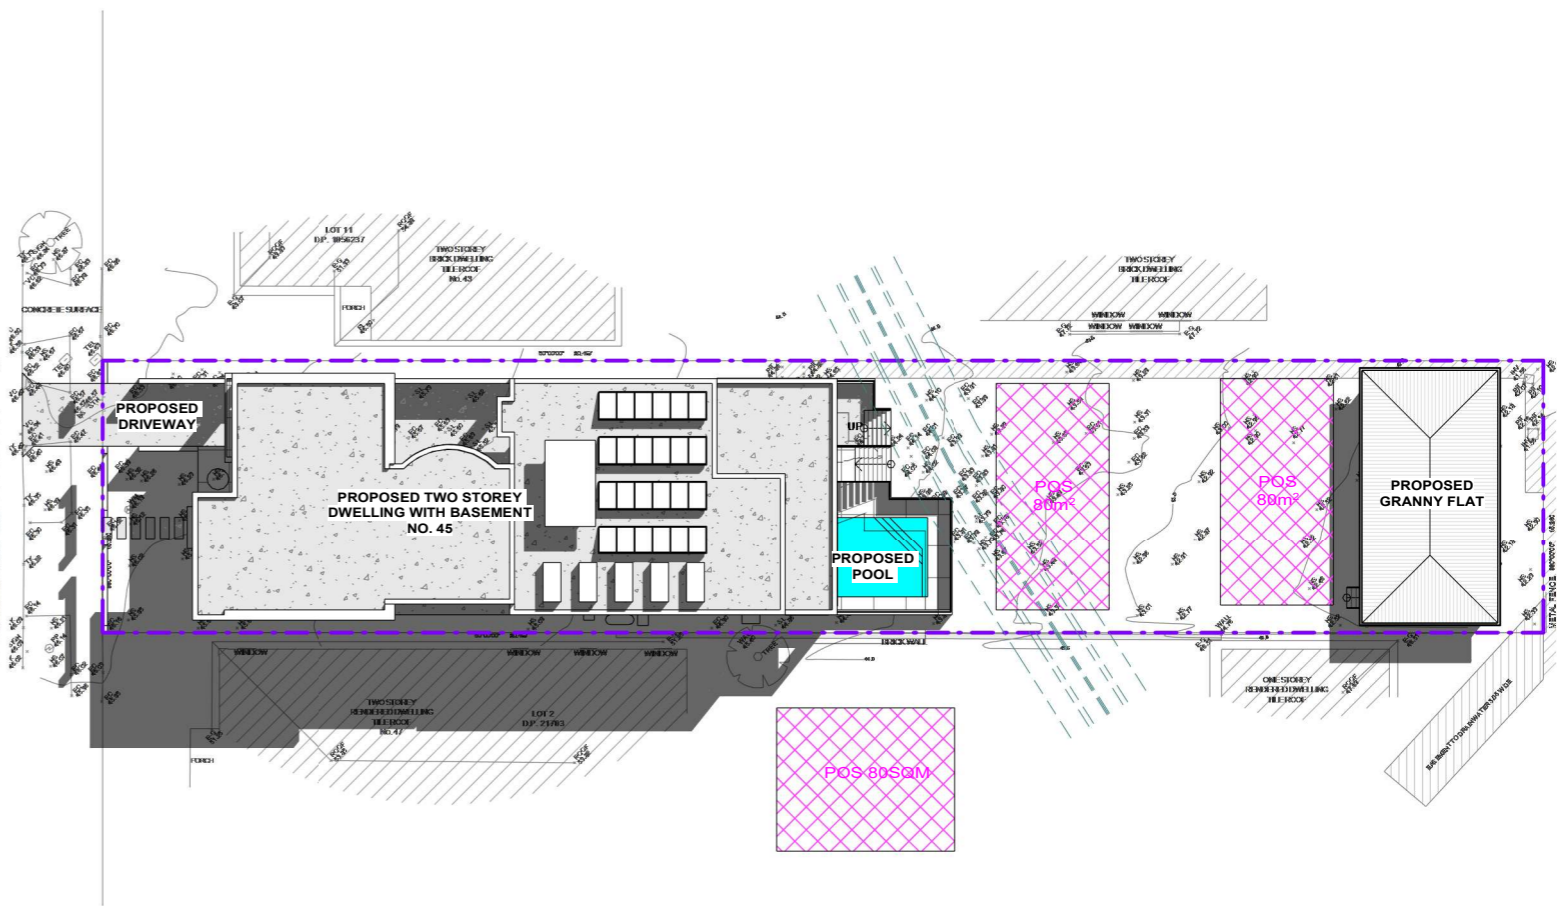

2 3 HOURS OF SUNLIGHT TO 50% POS - 20TH MAR 10AM
1 : 300

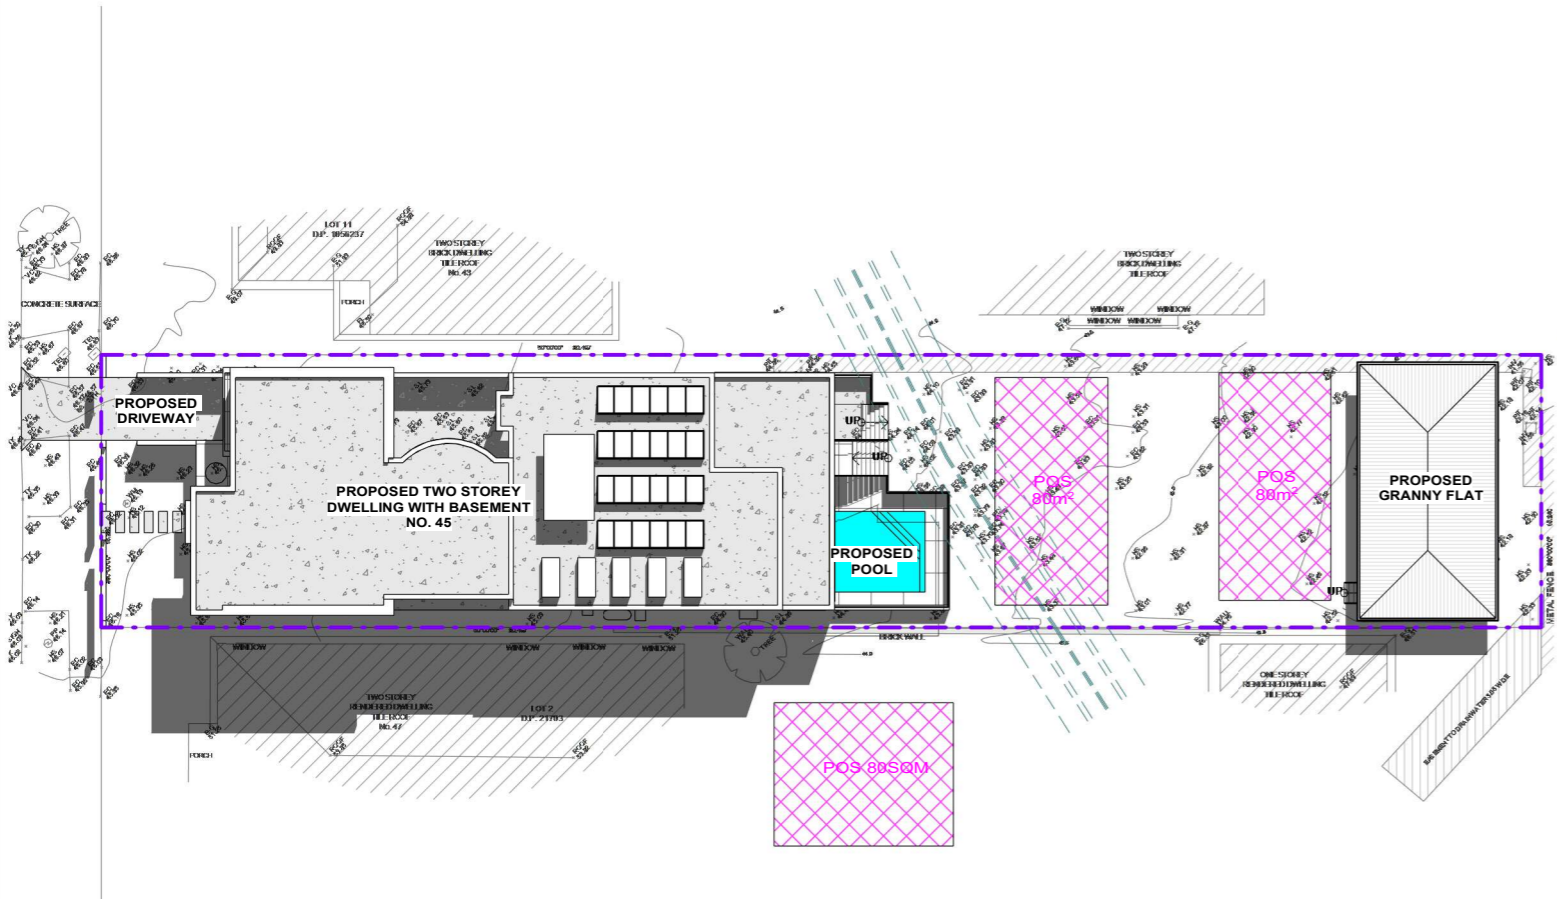


3 3 HOURS OF SUNLIGHT TO 50% POS - 20TH MAR 11AM
1 : 300

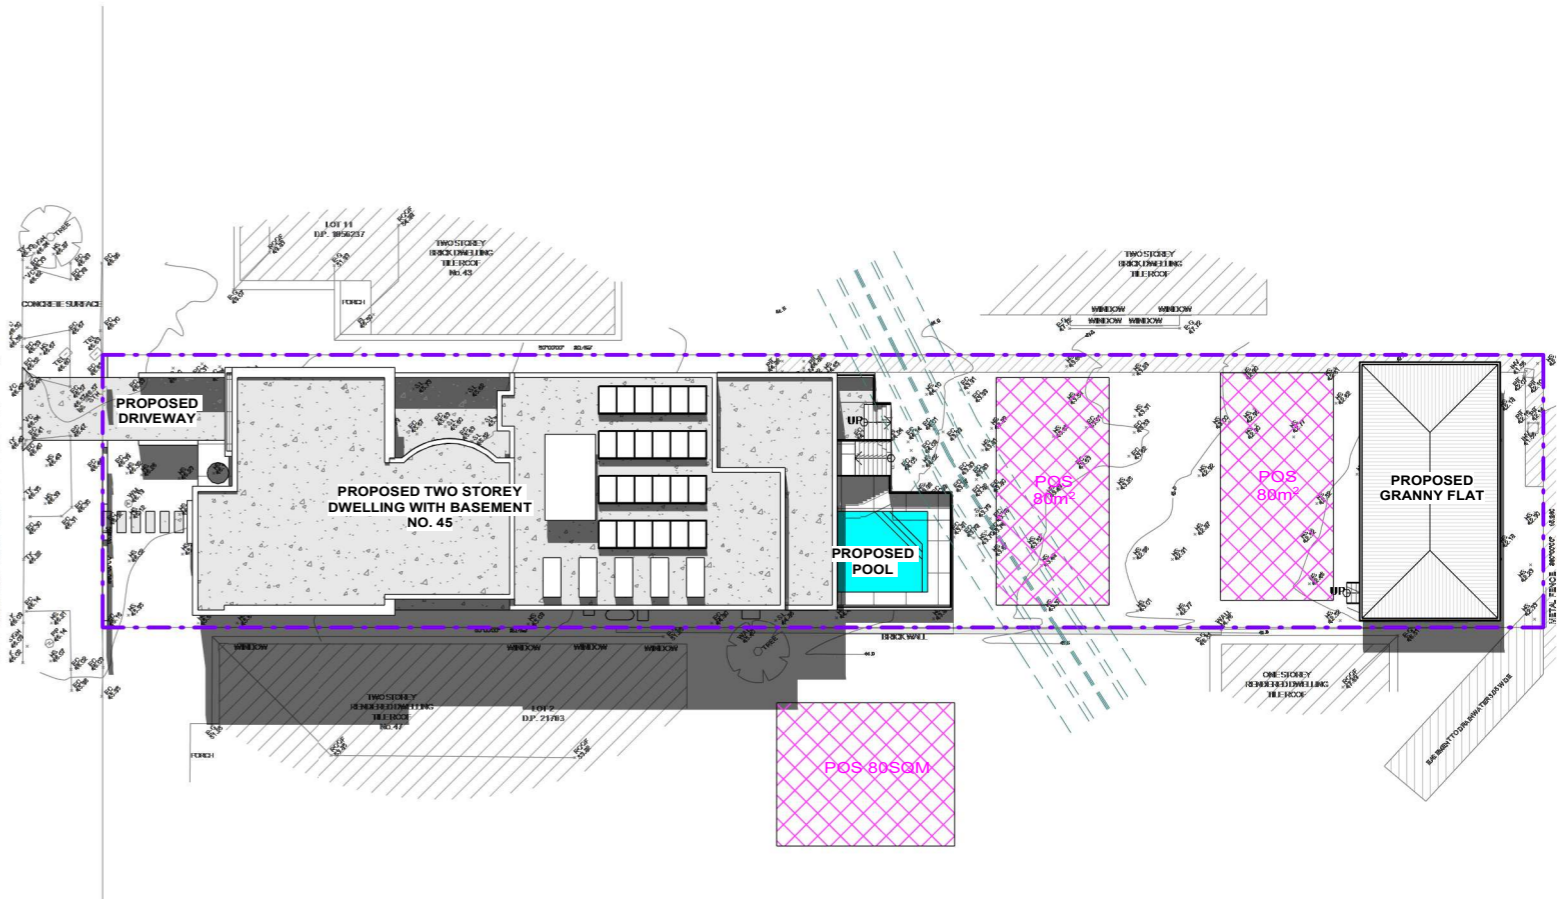


4 3 HOURS OF SUNLIGHT TO 50% POS - 20TH MAR 12PM
1 : 300


<table><tr><td>REV</td><td>DATE</td><td>DESCRIPTION</td><td>BY</td></tr><tr><td>A</td><td>20.05.2024</td><td>ISSUED FOR DA</td><td>DK</td></tr></table>		REV	DATE	DESCRIPTION	BY	A	20.05.2024	ISSUED FOR DA	DK	<p>COPYRIGHT All rights reserved. These drawings, plans and specifications and the copyright are the property of Nemco Design and must not be used, reproduced or copied wholly or in part without the written permission of Nemco Design.</p>	<p>NEMCO DESIGN PTY LTD STRUCTURAL ENGINEERING & ARCHITECTURAL DESIGN</p>	<p>ADDRESS: SUITE 4 LEVEL 1, 402-410 CHAPEL RD, BANKSTOWN, NSW 2205 P: 9709 5566 M: 9422 606 228 E: abraham@nemco.design.com.au</p>	<p>PROPOSED TWO STOREY DWELLING WITH BASEMENT, POOL & SECONDARY DWELLING 45 HILLCREST AVE, GREENACRE LOT 1, DP 21703</p> <p>3 HOURS OF SUNLIGHT TO 50% POS - 20TH MAR</p>	<table><tr><td>JOB NUMBER: 23611</td><td>DWG NUMBER: A18.05</td><td>ORIGINAL SIZE: A2</td></tr><tr><td>DESIGNED BY: A.N.</td><td>DATE: 10.05.2024</td><td rowspan="2"></td></tr><tr><td>DRAWN BY: A.N.</td><td>SCALE: AS SHOWN</td></tr></table>	JOB NUMBER: 23611	DWG NUMBER: A18.05	ORIGINAL SIZE: A2	DESIGNED BY: A.N.	DATE: 10.05.2024		DRAWN BY: A.N.	SCALE: AS SHOWN
REV	DATE	DESCRIPTION	BY																			
A	20.05.2024	ISSUED FOR DA	DK																			
JOB NUMBER: 23611	DWG NUMBER: A18.05	ORIGINAL SIZE: A2																				
DESIGNED BY: A.N.	DATE: 10.05.2024																					
DRAWN BY: A.N.	SCALE: AS SHOWN																					

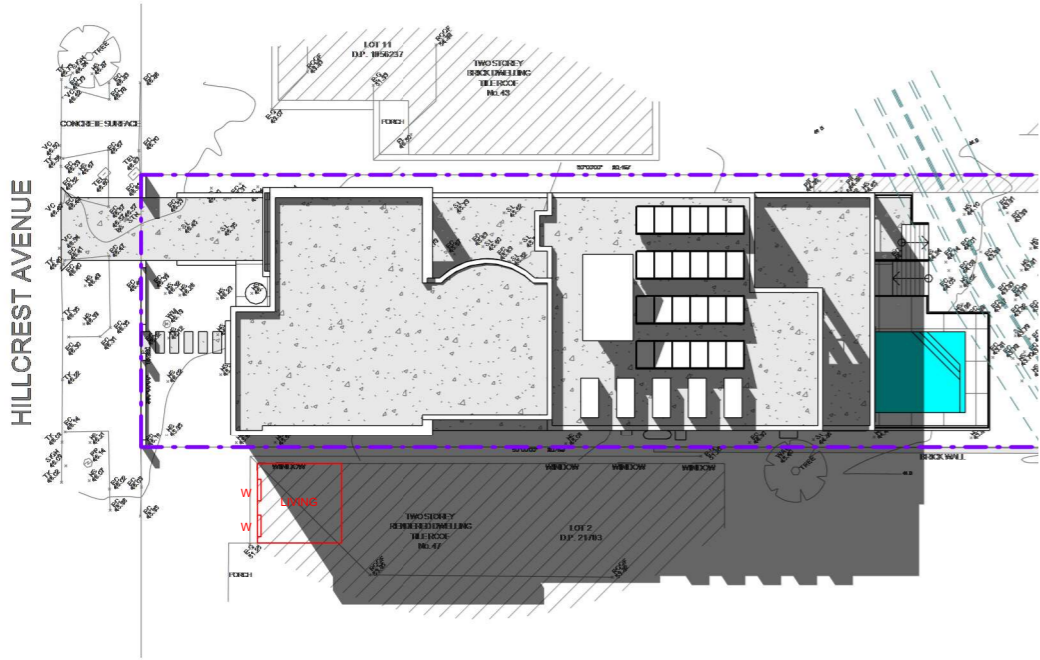


1 3 HOURS OF SUNLIGHT TO NEIGHBOURING LIVING - 21ST JUN 1PM
1 : 300

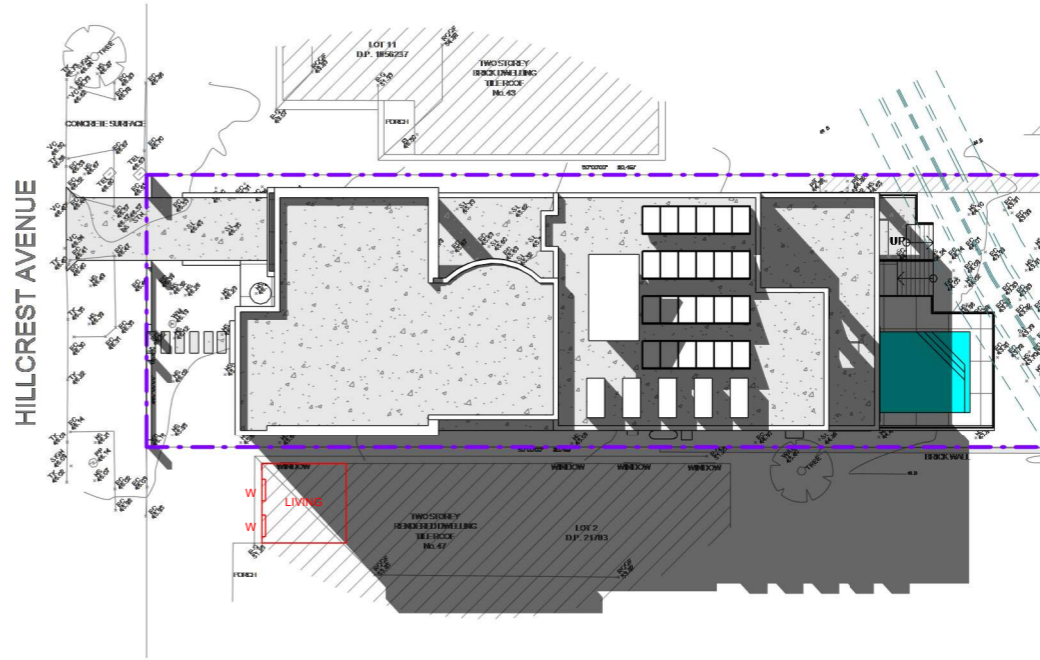

2 3 HOURS OF SUNLIGHT TO NEIGHBOURING LIVING - 21ST JUN 2PM
1 : 300

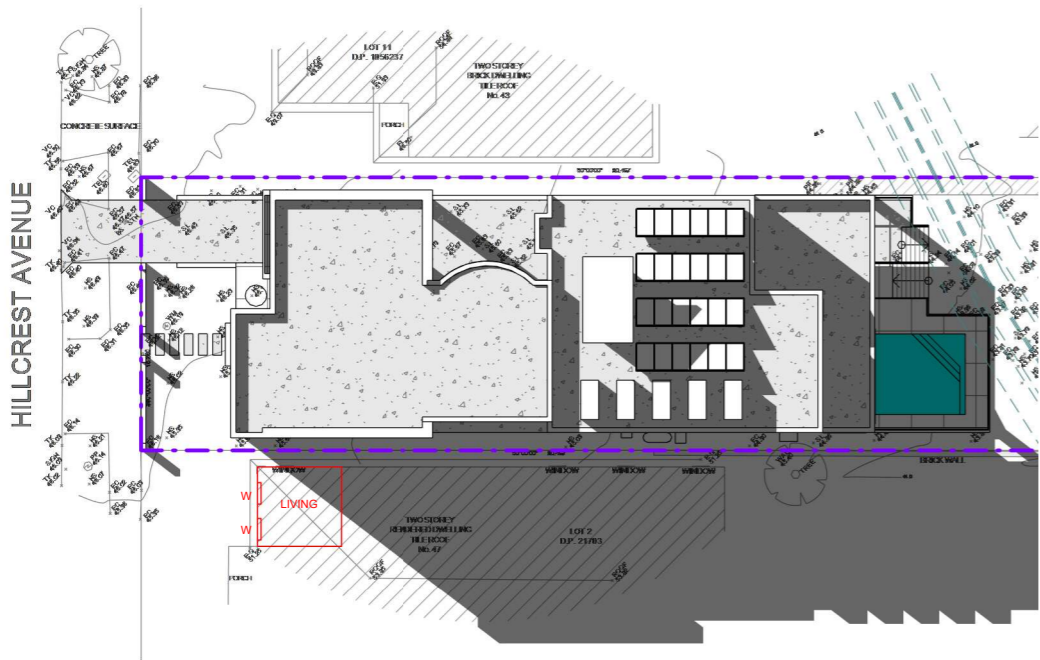

3 3 HOURS OF SUNLIGHT TO NEIGHBOURING LIVING - 21ST JUN 3PM
1 : 300

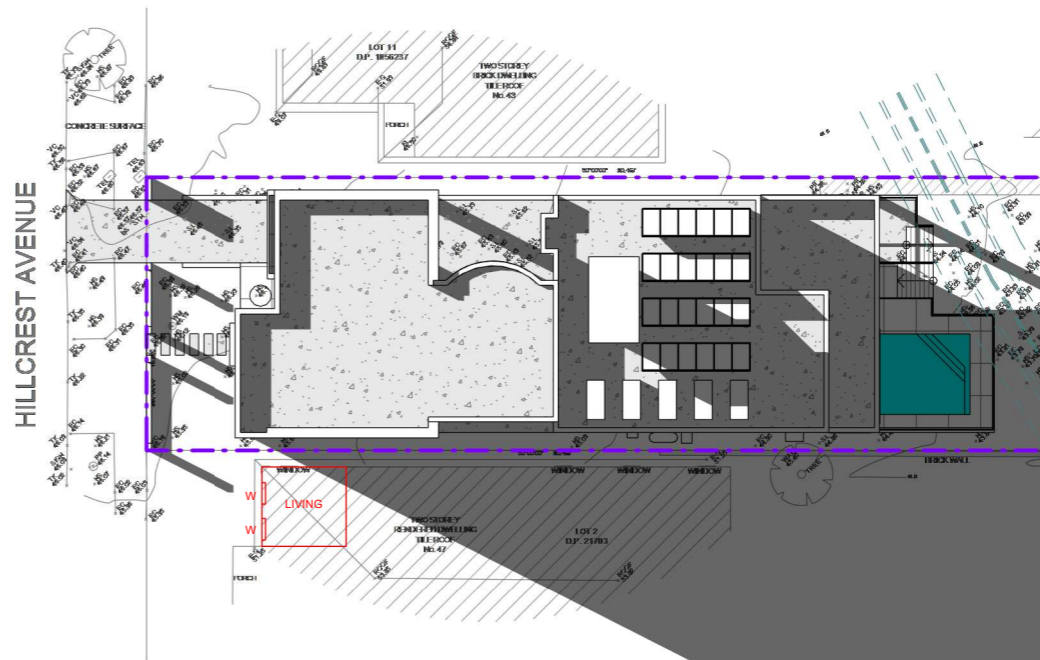

4 3 HOURS OF SUNLIGHT TO NEIGHBOURING LIVING - 21ST JUN 4PM
1 : 300

REV	DATE	DESCRIPTION	BY
A	20.05.2024	ISSUED FOR DA	DK

COPYRIGHT
All rights reserved.
These drawings, plans and specifications
and the copyright are the property of
Nemco Design and must not be used,
reproduced or copied wholly or in part
without the written permission of Nemco
Design.

NEMCO DESIGN
PTY LTD
STRUCTURAL ENGINEERING
& ARCHITECTURAL DESIGN

ADDRESS:
SUITE 4 LEVEL 1,
402-410 CHAPEL RD, BANKSTOWN,
NSW 2205
P: 9759 5566 M: 9422 606 228
E: alishah@nemco.design.com.au

**PROPOSED TWO STOREY DWELLING WITH
BASEMENT, POOL & SECONDARY
LIVING 1 & 1/2
45 HILLCREST AVE, GREENACRE
LOT 1, DP 21703**

JOB NUMBER: 23611	DWG NUMBER: A18.06	ORIGINAL SIZE: A2
DESIGNED BY: A.N.	DATE: 10.05.2024	
DRAWN BY: A.N.	SCALE: AS SHOWN	



22/05/2024 10:57:56 AM