


DOOR SCHEDULE							
ID	TYPE	HEIGHT	WIDTH	PLAN	ELEVATION	Q	
D01	SINGLE HINGED DOOR	2,040	820			2	
D02	SLIDING DOOR	2,135	1,825			1	
D03	SINGLE HINGED DOOR	2,040	820			1	
WINDOW SCHEDULE							
ID	TYPE	SILL	WIDTH	HEIGHT	PLAN	ELEVATION	Q
W01	SLIDING WINDOW	900	1,550	1,200			2
W02	SLIDING WINDOW	950	1,550	600			1
W03	SLIDING WINDOW	1,800	860	600			1
W04	SLIDING WINDOW	1,540	1,790	860			1
W05	SLIDING WINDOW	985	860	1,200			1

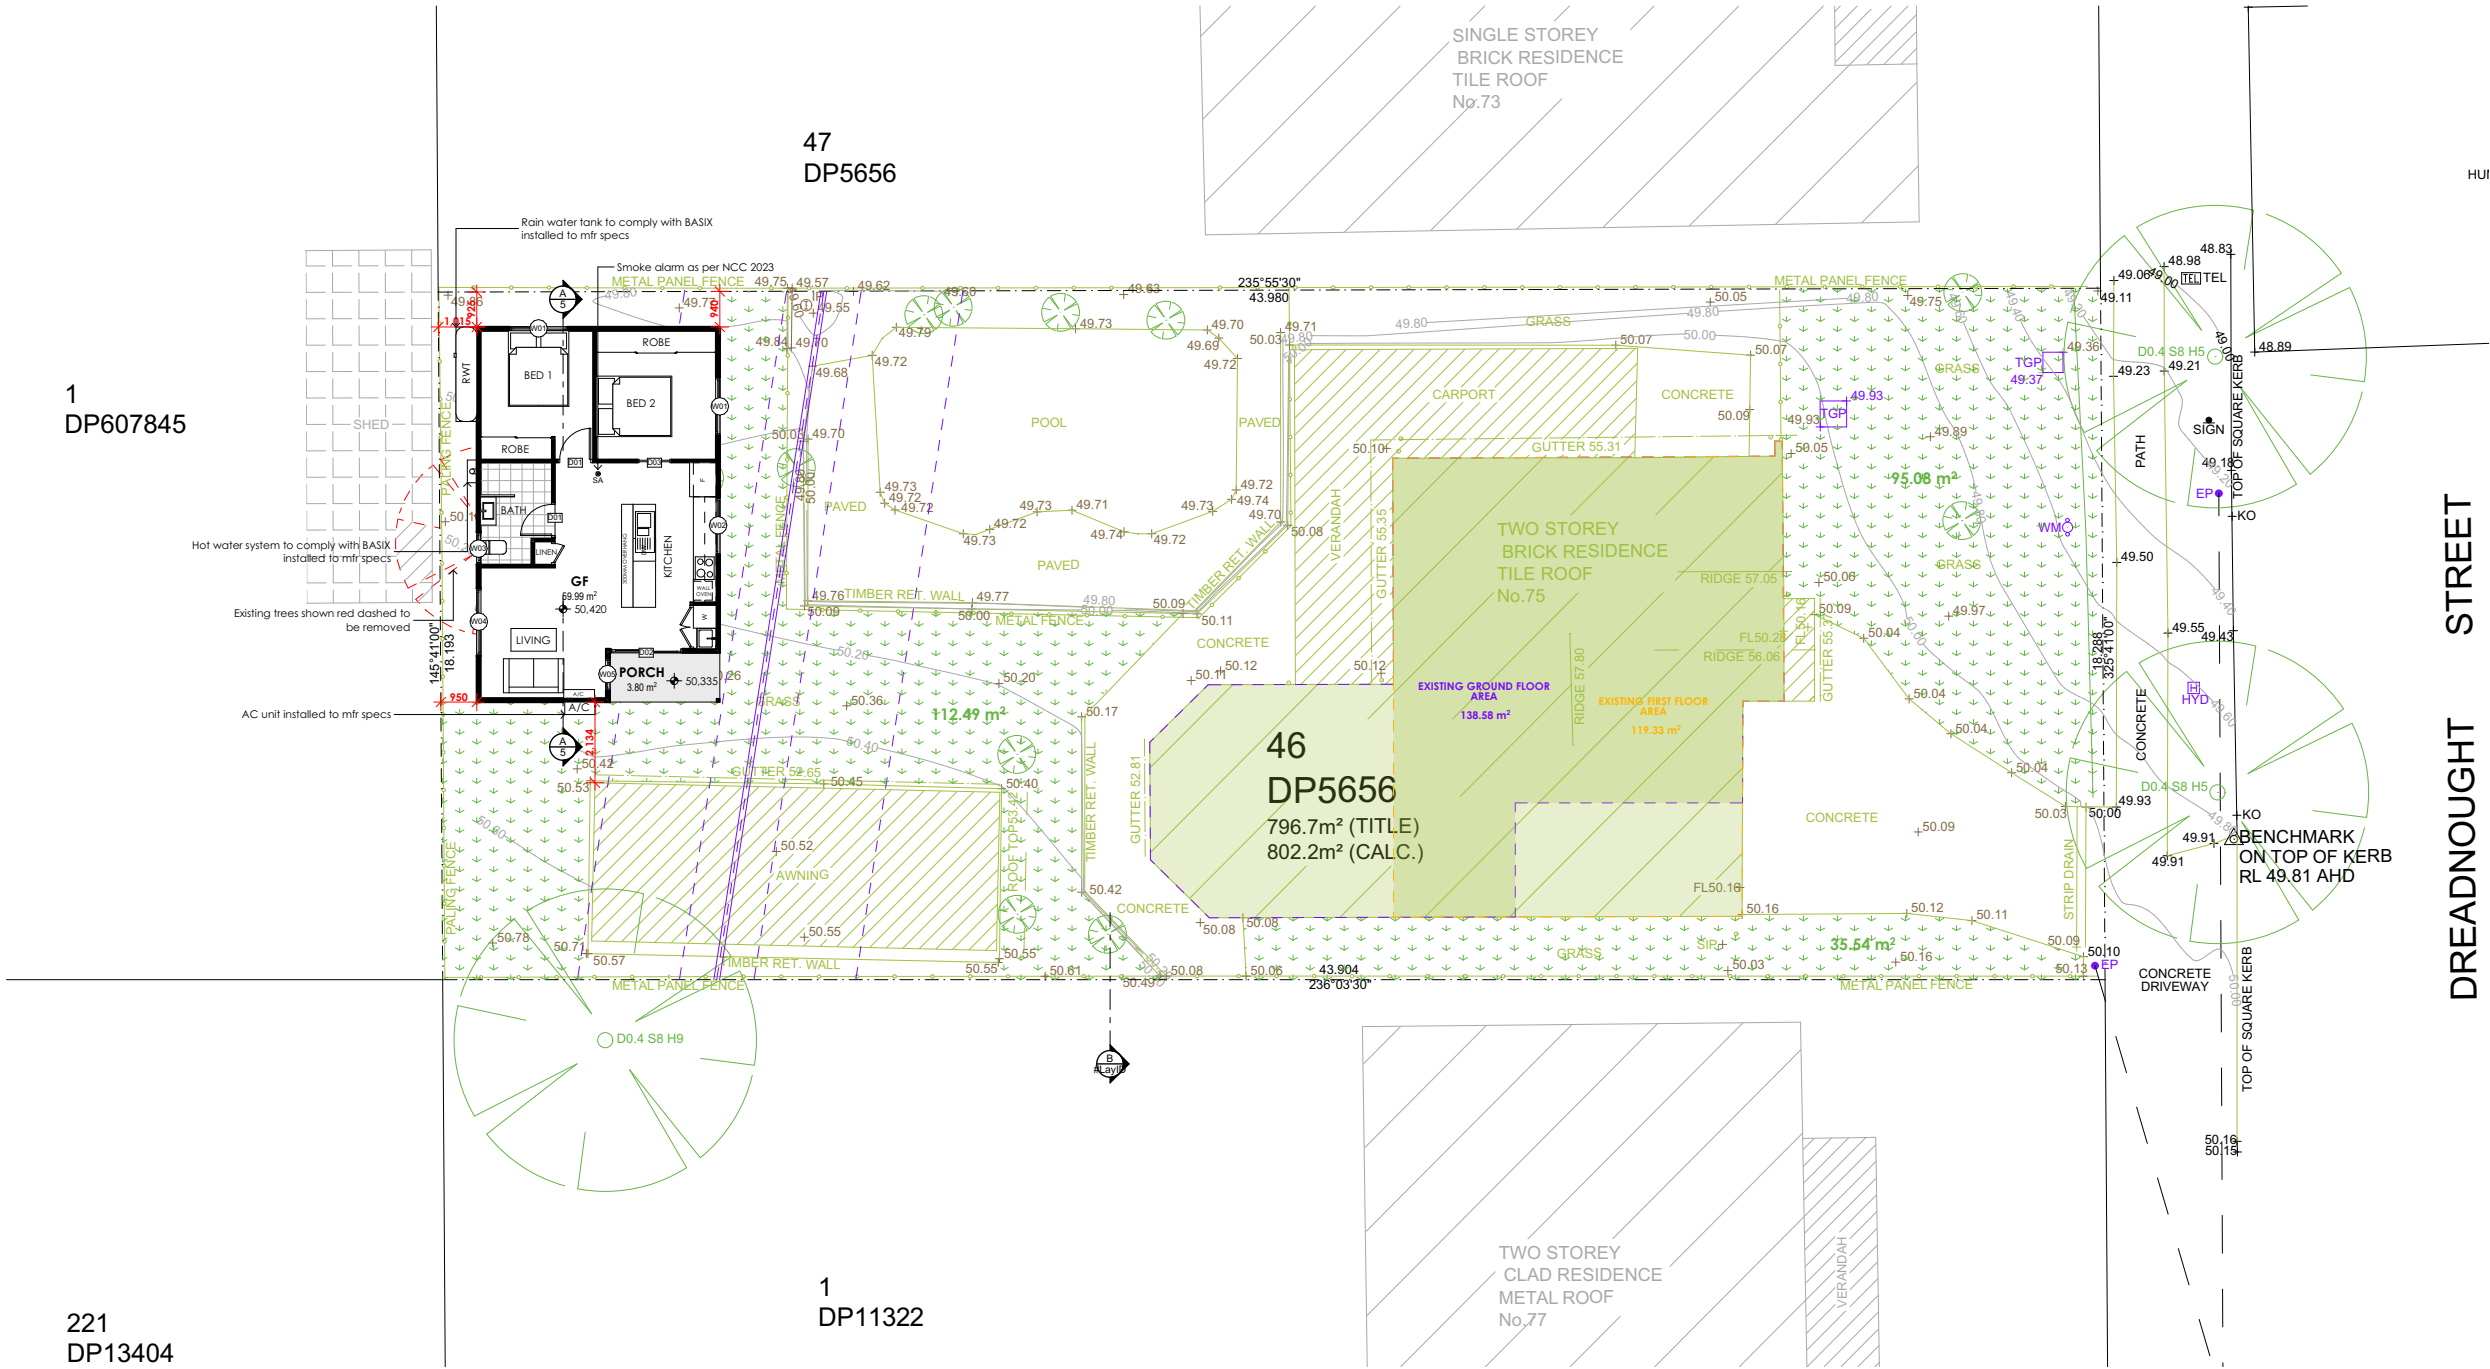

PROJECT		PROPOSED SECONDARY DWELLING	
		@ 75 DREADNOUGHT AVE ROSELANDS	
CLIENT	AMESCORP PTY LTD	 ACCREDITED BUILDING DESIGNER	
COUNCIL:	HCC		
DATE:	MAR 24		
REF:	2024-136		
DESIGNER:	M.M.		
SCALE:	AS SHOWN	B3	
ISSUE K:			
ISSUE J:			
ISSUE I:			
ISSUE H:			
ISSUE G:			
ISSUE F:			
ISSUE E:			
ISSUE D:			
ISSUE C:			
ISSUE B: Client Changes		04/04/2024	
ISSUE A: Client Sketch		22/03/2024	

ARCM DESIGN

7/58-60 BUCKINGHAM STREET
SURRY HILLS NSW 2010
m: 0406 787 726
e: marc@arc.com.au
www.arc.com.au
ABN 78632562326



This document is COPYRIGHT and the property of ARCM DESIGN. It is not to be retained, copied or used without the prior written permission of the author. All dimensions must be checked on-site prior to the commencement of any works. Any discrepancies are to be brought to the attention of ARCM DESIGN.