


BRUNKER ROAD

Proposed Site Plan

1 : 150

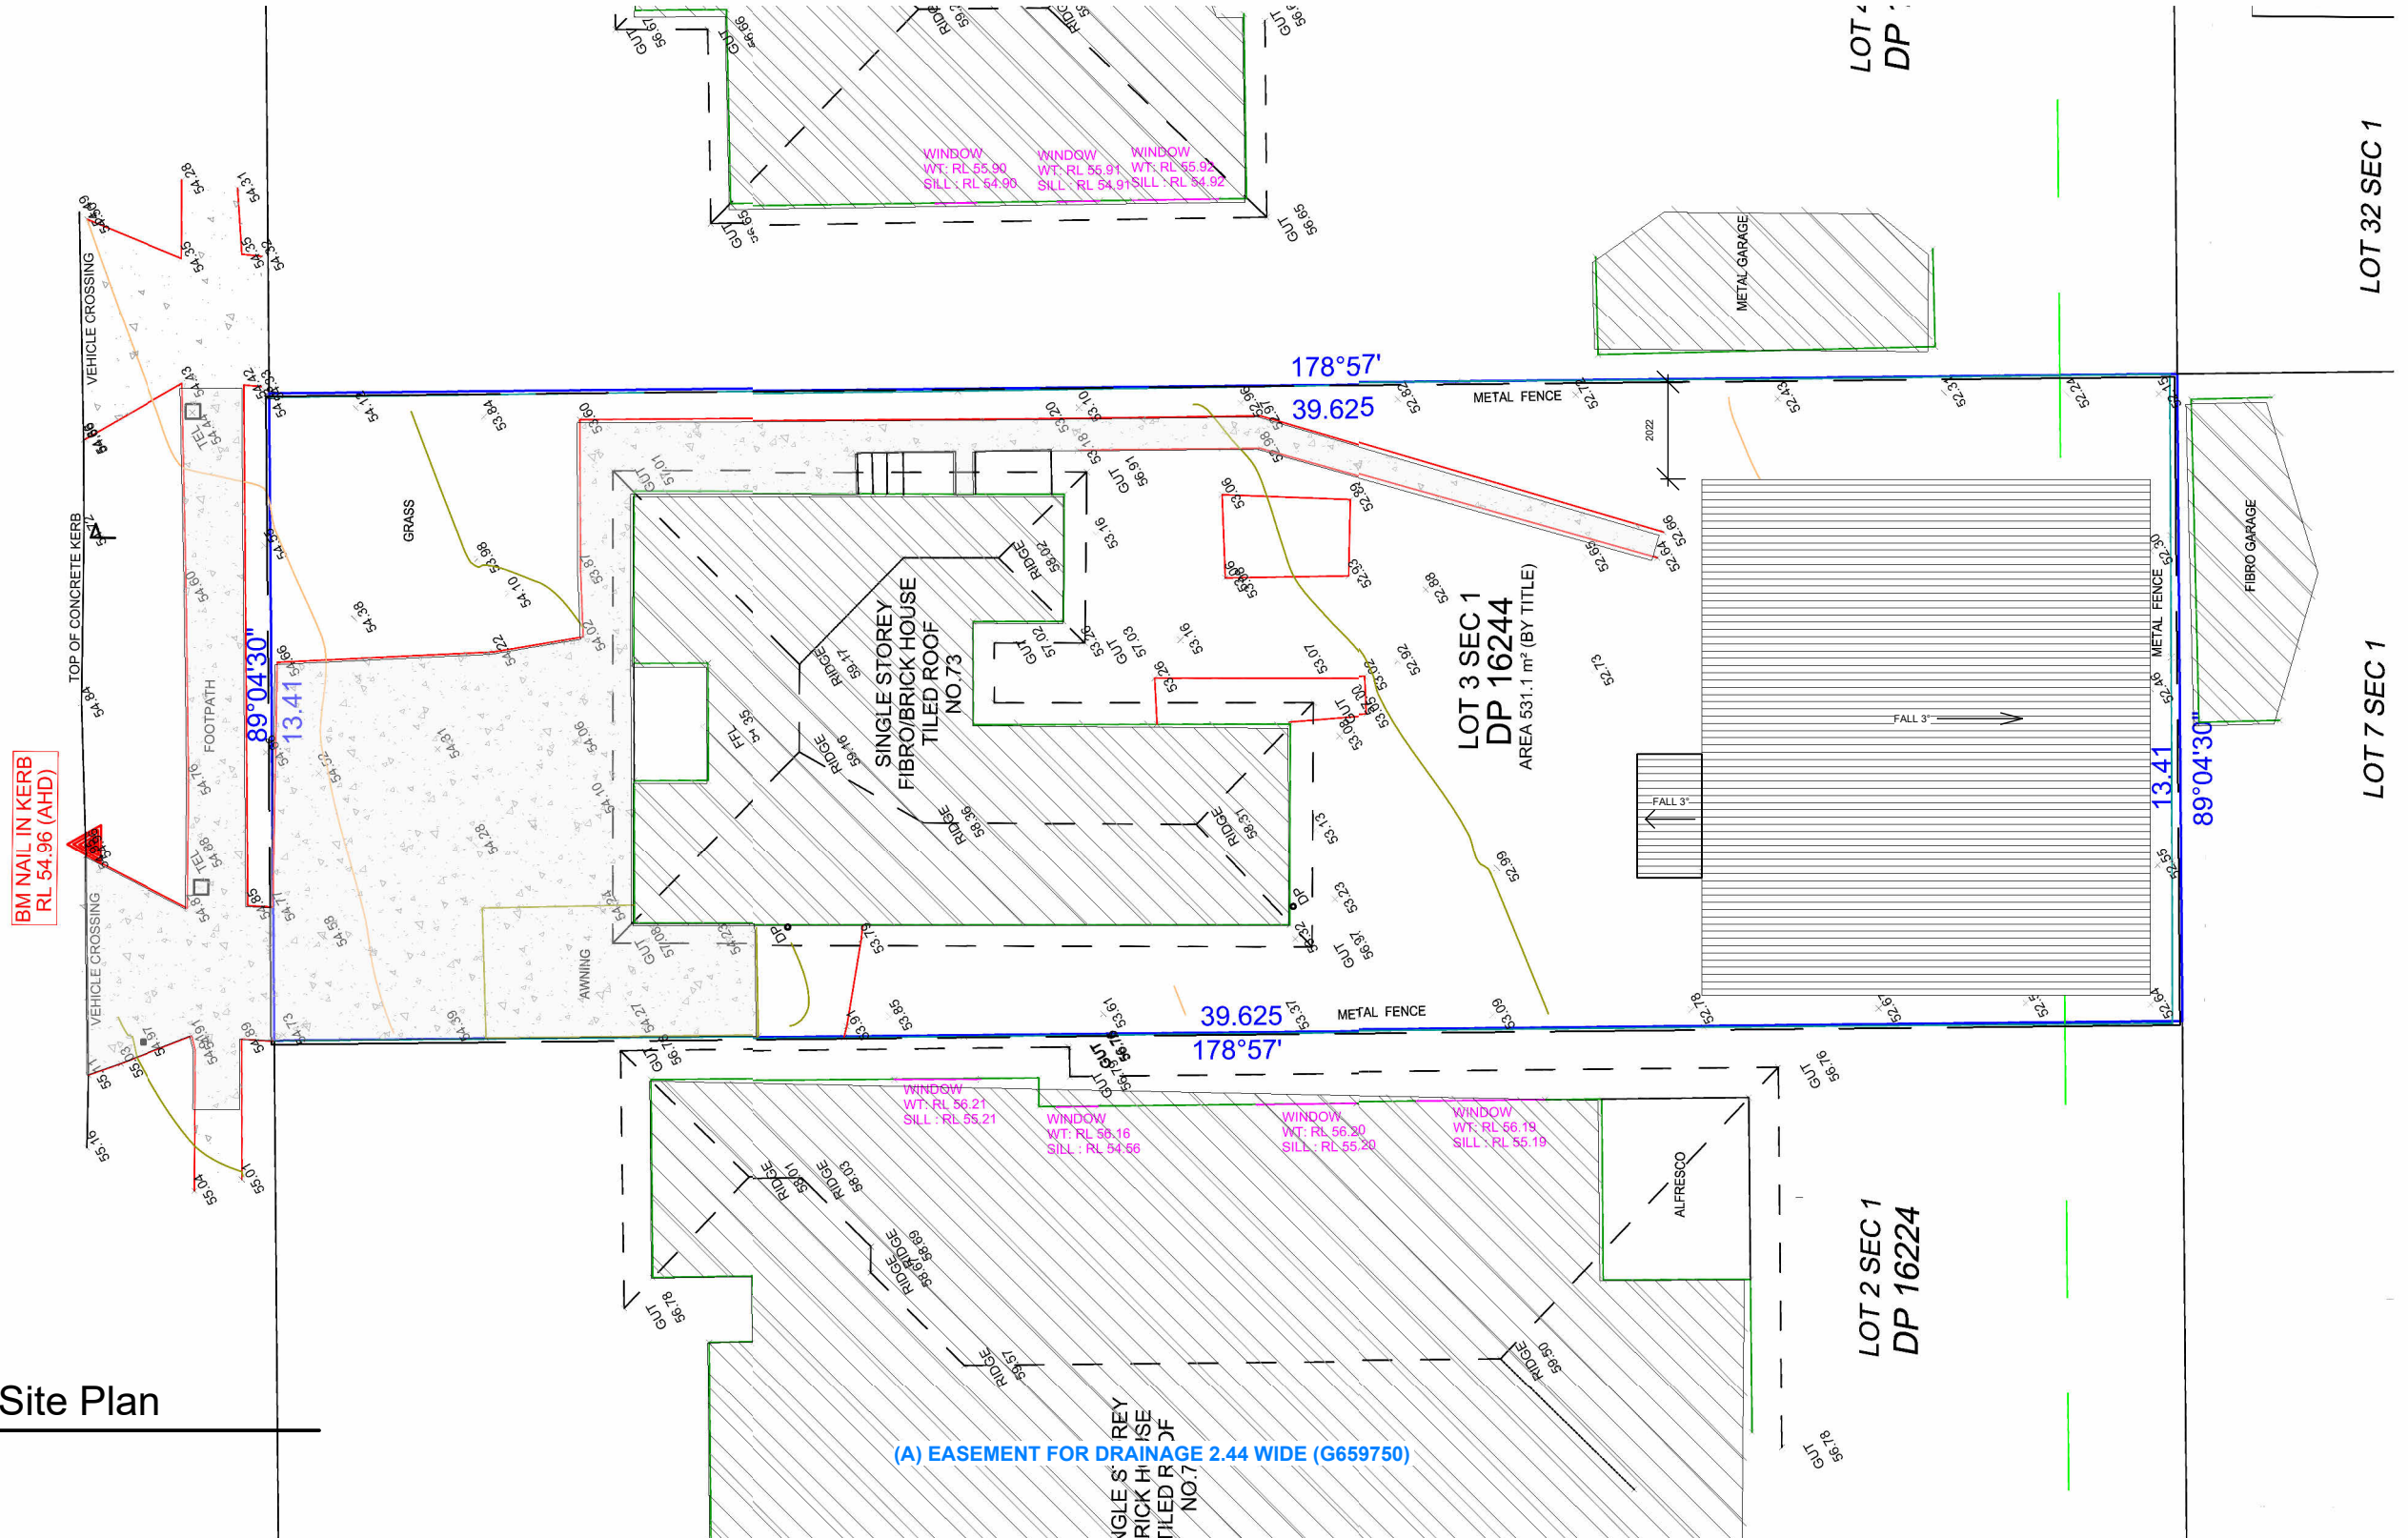


A: LEVEL 1, 1-5 LINK ROAD, 136 EPSOM ROAD
ZETLAND NSW 2017
P: (02) 8000 9150
E: PROJECTS@APPROVEALL.COM.AU
W: APPROVEALL.COM.AU



The Builder shall check all dimensions and levels on site prior to construction. Notify any errors, discrepancies or omissions to the Architect. Refer to written dimensions only. Do not scale drawings. Drawings shall not be used for construction purposes until issued for construction. This drawing reflects a design by ApproveAll Town Planning and is to be used only for work when authorised in writing by ApproveAll Town Planning.

All boundaries and contours are subject to detailed site survey. All levels to Australian Height Data. It is the contractors responsibility to confirm all measurements on site and locations of any services prior to work on site.

All documents here within are subject to Australian Copyright Laws.

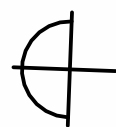


DATE
30/04/2024
PROJECT NUMBER
AA137
SCALE
1:100 @ A3

CLIENT
MR MOHAMMAD KHAN
PROJECT ADDRESS
**73 BRUNKER ROAD,
YAGOONA NSW 2199**

DRAWING ISSUE	REVISION	DATE ISSUED
CONCEPT DESIGN	A	04/04/2024
ISSUE FOR DA APPROVAL	B	30/04/2024


DRAWING
PROPOSED FLOOR PLANS
PROJECT
PROPOSED SECONDARY DWELLING

PROJECT STATUS	
DA APPROVAL	
DRAWING ID	REVISION
---	B

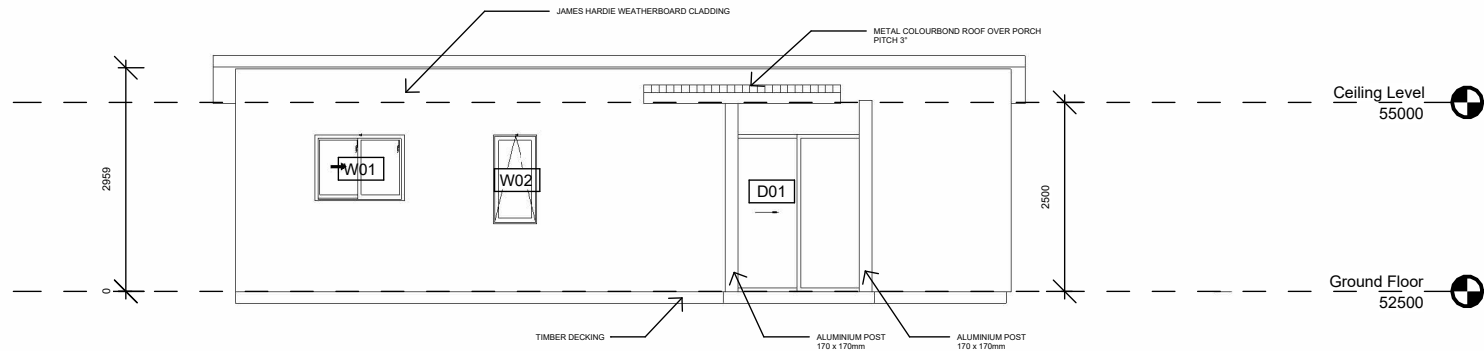


Front Elevation (North)

1 : 100

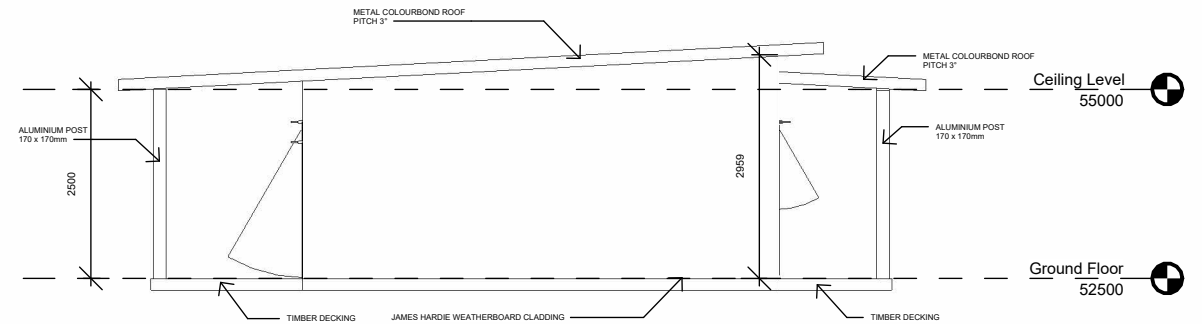


Side Elevation (East)

1 : 100

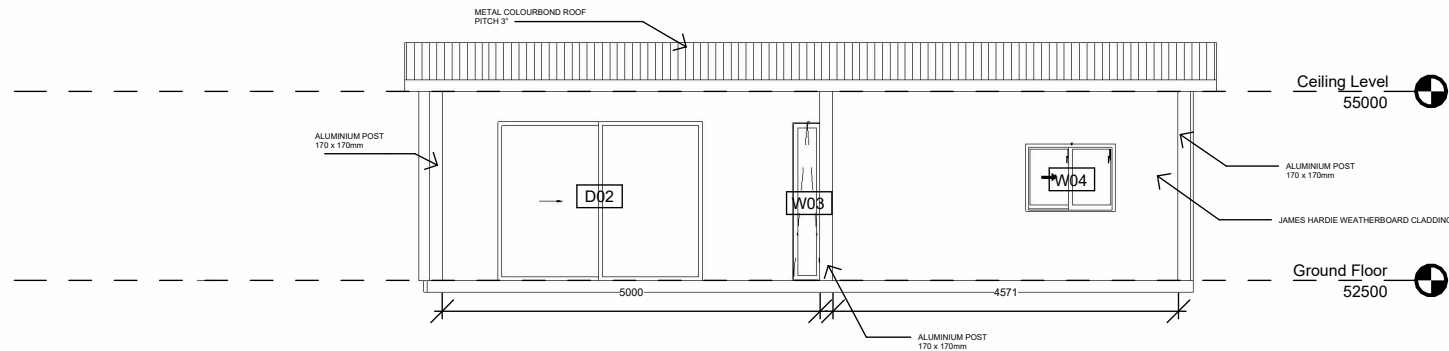

Rear Elevation (South)

1 : 100

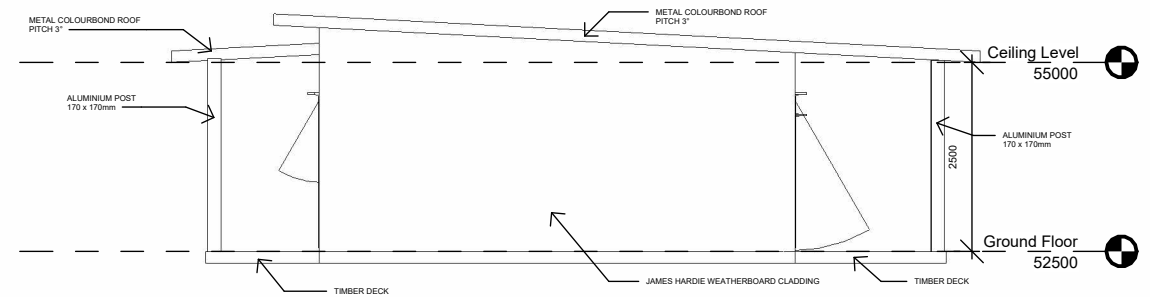

Side Elevation (West)

1 : 100


A: LEVEL 1, 1-5 LINK ROAD, 136 EPSOM ROAD
ZETLAND NSW 2017
P: (02) 8000 9150
E: PROJECTS@APPROVEALL.COM.AU
W: APPROVEALL.COM.AU



The Builder shall check all dimensions and levels on site prior to construction. Notify any errors, discrepancies or omissions to the Architect. Refer to written dimensions only. Do not scale drawings. Drawings shall not be used for construction purposes until issued for construction. This drawing reflects a design by ApproveAll Town Planning and is to be used only for work when authorised in writing by ApproveAll Town Planning.

All boundaries and contours are subject to detailed site survey. All levels to Australian Height Data. It is the contractors responsibility to confirm all measurements on site and locations of any services prior to work on site.

All documents here within are subject to Australian Copyright Laws.

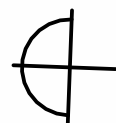

DATE

30/04/2024

PROJECT NUMBER

AA137

SCALE

1:100 @ A3

CLIENT

MR MOHAMMAD KHAN

PROJECT ADDRESS

73 BRUNKER ROAD,
YAGOONA NSW 2199

DRAWING ISSUE

CONCEPT DESIGN

ISSUE FOR DA
APPROVAL

REVISION

A

B

DATE ISSUED

04/04/2024

30/04/2024

DRAWING

PROPOSED FLOOR PLANS

PROJECT

PROPOSED SECONDARY DWELLING

PROJECT STATUS

DA APPROVAL

DRAWING ID

REVISION

B