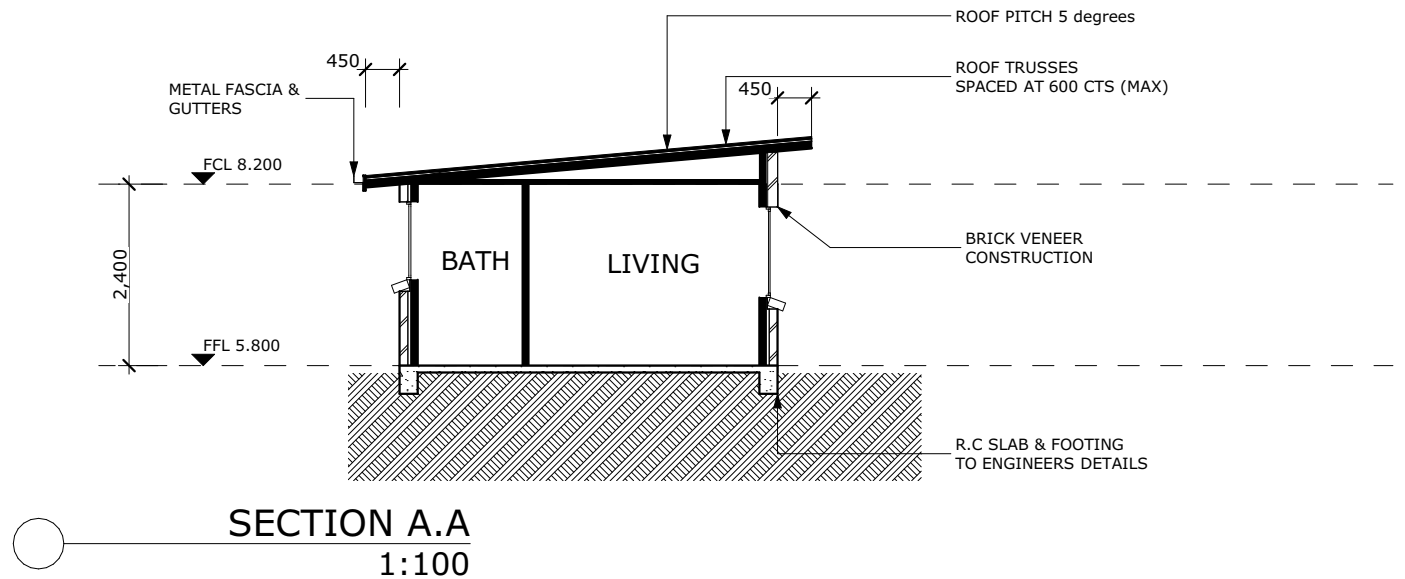



TERMITE PROTECTION
TO AS3660.2-2000

Window Schedule				
Room Name	Height	Width	Glass Material	Type
LIVING	2,100	2,110	Glass CLEAR	Door
BATH	1,030	610	Glass CLEAR	Window
LIVING	1,200	1,570	Glass CLEAR	Window
BED 1	1,200	1,570	Glass CLEAR	Window
BED 2	1,200	1,570	Glass CLEAR	Window

[illegible]

CLIENT ZEWEN HU LOT 2, DP 10850 91 FIFTH AVE CAMPSIE NSW 2194	JOB: PROPOSED NEW GRANNY	SCALE AT A3: A3	DATE: NO SILL REVEAL 16.04.24		NOTES: 1. LEVELS SHOWN ARE APPROX. ONLY AND SHOULD BE VERIFIED ON SITE 2. FIGURED DIMENSIONS ARE TO BE TAKEN IN PREFERENCE TO SCALING 3. ALL MEASUREMENTS ARE IN MILLIMETRES INLESS OTHERWISE STATED 4. WINDOW SIZES ARE NOMINAL ONLY. FINAL WINDOW SCHEDULE BY BUILDER	 PHONE: 0418 988 767 Email: david_dechiara@hotmail.com
	DRAWING SECTION & BASIX	DRAWING No: 2024-1000	SHEET: 6/12	ISSUE: A		
	E:\current\campsie\CDC.pln PLOT DATE: Wednesday, 5 June 2024					