
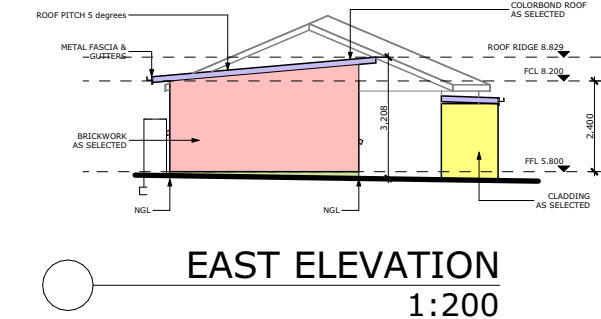
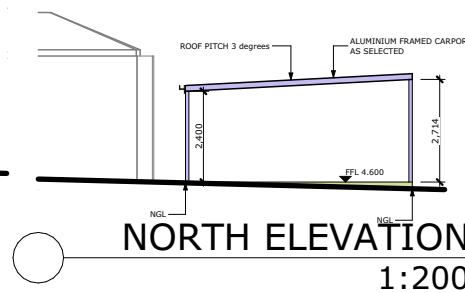
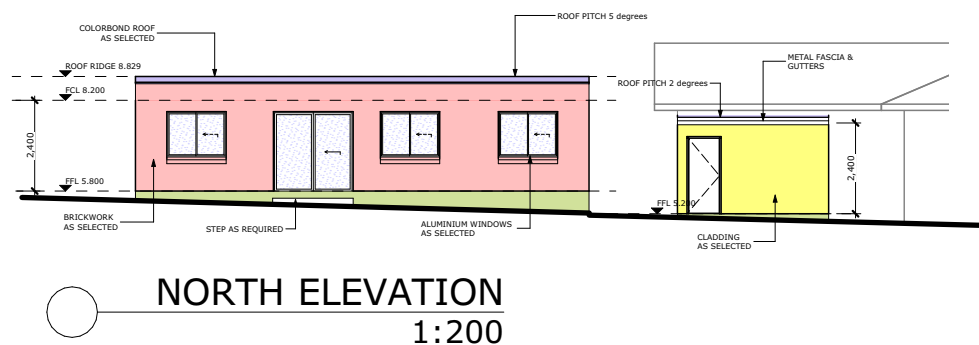
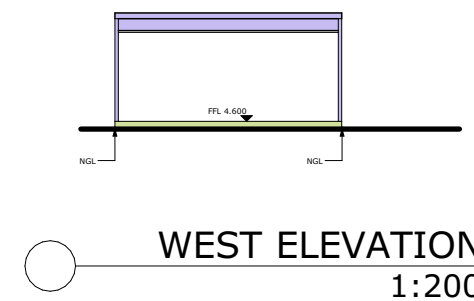
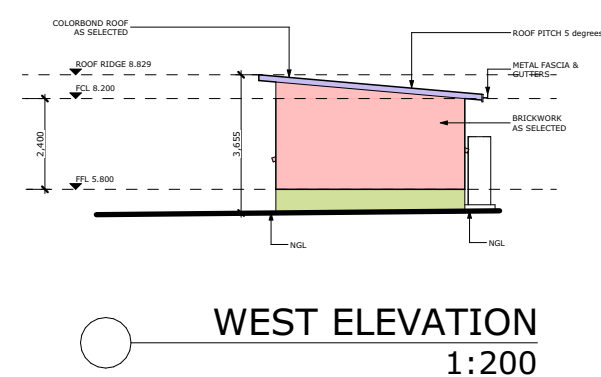
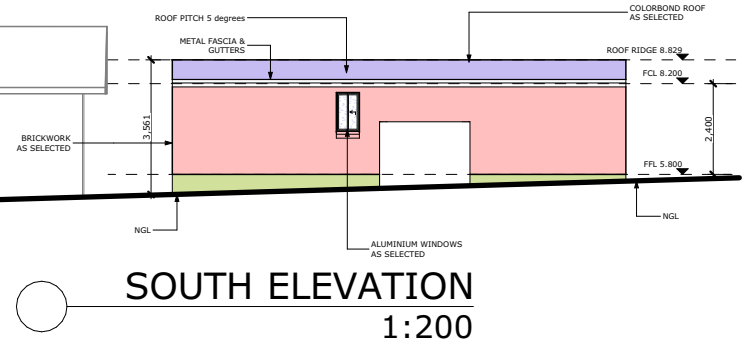
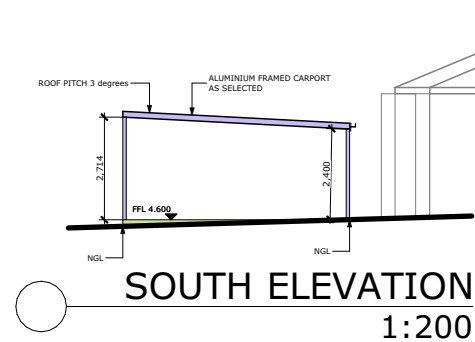


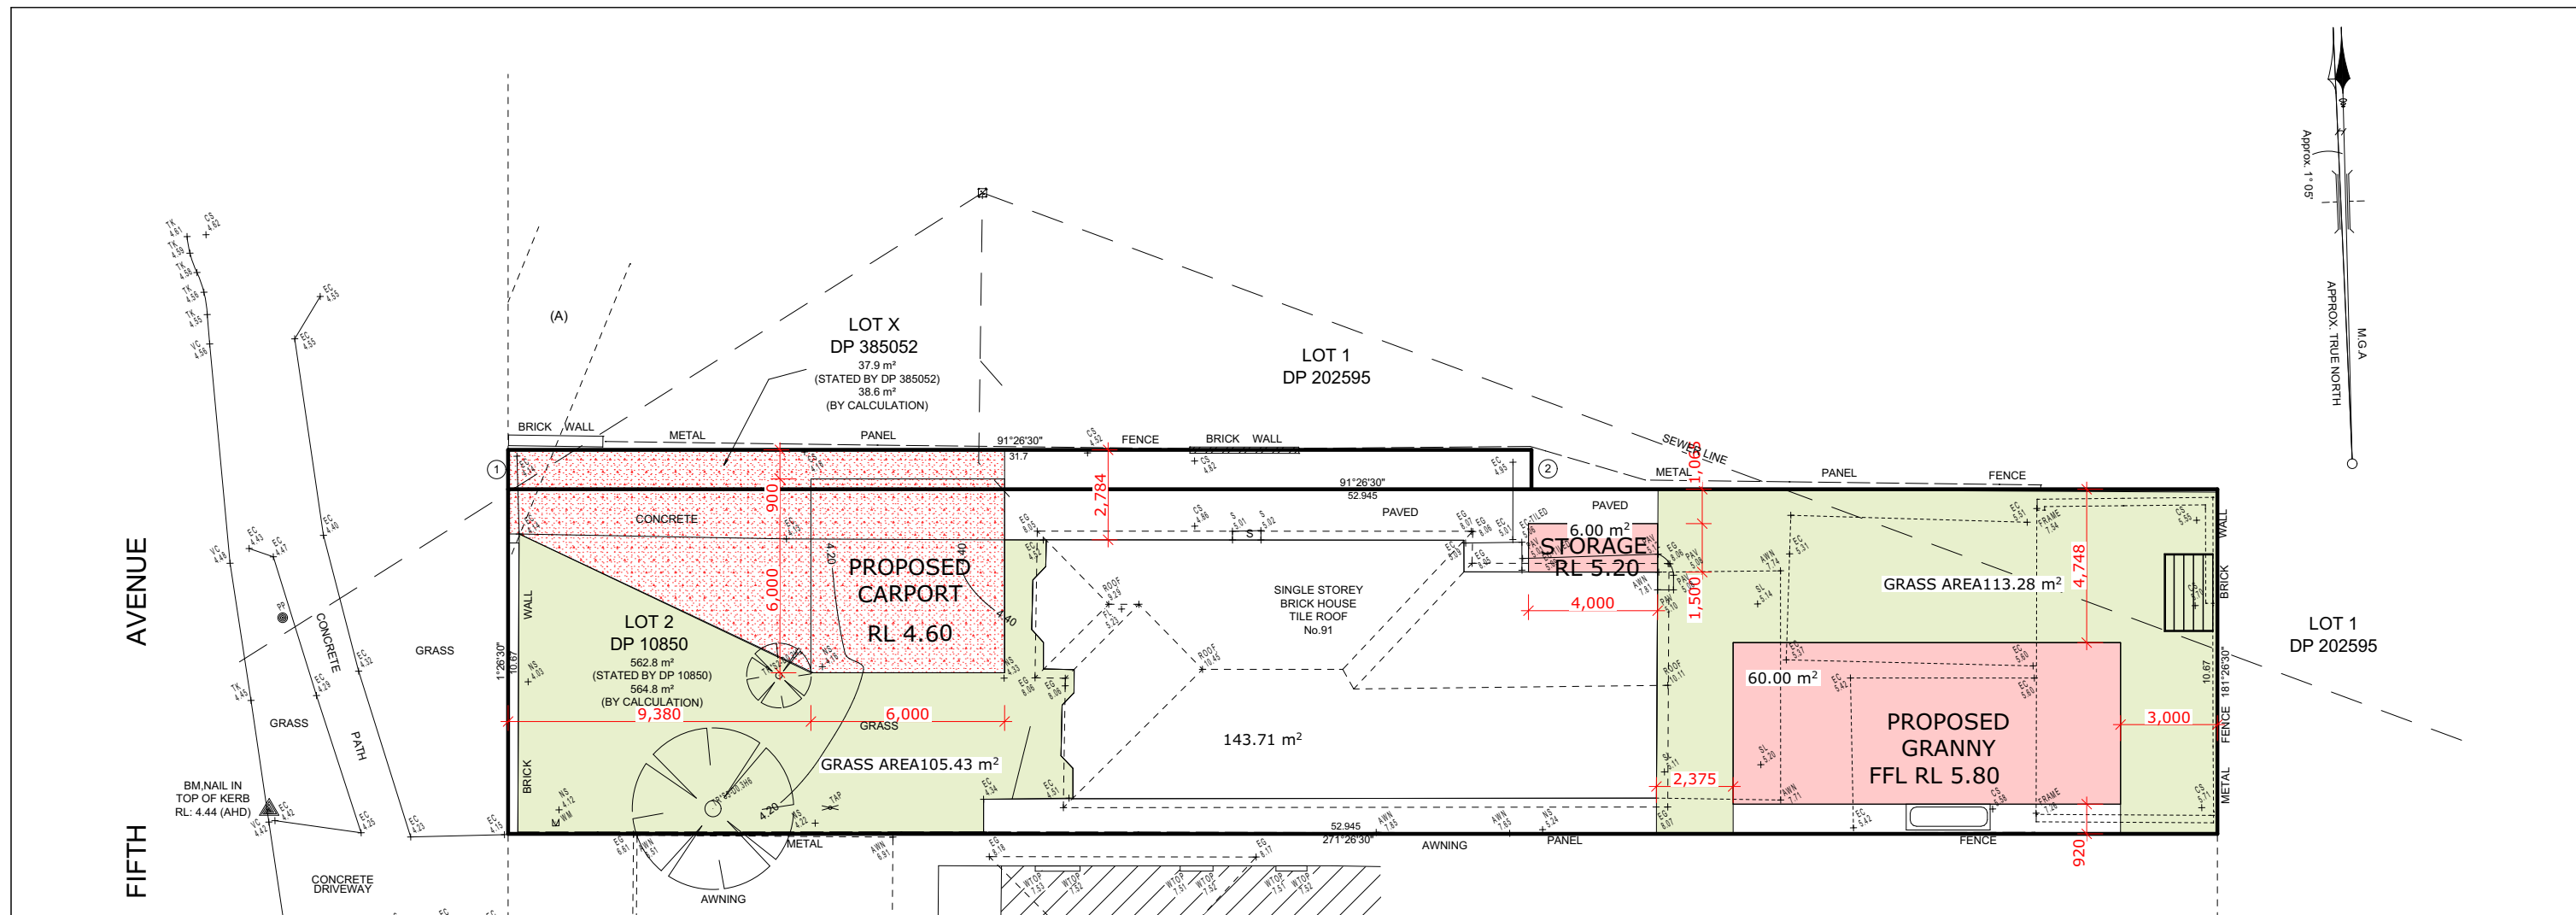

CLIENT ZEWEN HU LOT 2, DP 10850 91 FIFTH AVE CAMPSIE NSW 2194	JOB: PROPOSED NEW GRANNY	SCALE AT A3: A3	DATE: 16.04.24		E:\current\campsie\CDC.pln PLOT DATE: Wednesday, 5 June 2024	NOTES: 1. LEVELS SHOWN ARE APPROX. ONLY AND SHOULD BE VERIFIED ON SITE 2. FIGURED DIMENSIONS ARE TO BE TAKEN IN PREFERENCE TO SCALING 3. ALL MEASUREMENTS ARE IN MILLIMETRES UNLESS OTHERWISE STATED 4. WINDOW SIZES ARE NOMINAL ONLY. FINAL WINDOW SCHEDULE BY BUILDER	 PHONE: 0418 988 767 Email: david_dechiara@hotmail.com
	DRAWING NOTIFICATION PLAN	DRAWING No: 2024-1000	SHEET: 12/12	ISSUE: A			