

8	Plan	Construction Corridor Appended to SEMP	Kosciuszko Thredbo Pty Ltd	<del>12.10.2023</del> <u>06/11/2024</u>	<del>Revision A</del> <u>Revision B</u>
---	------	---	-------------------------------	--	--



**Department of Planning  
Housing and Infrastructure**

*Issued under the Environmental Planning and Assessment Act 1979*


Approved Section 4.55 ( 1A ) Modification Application

No 24/10002 (MOD 1) granted on the 17 December 2024

In respect to DA 23/12108

Signed S Butler

Sheet No 8 of 18

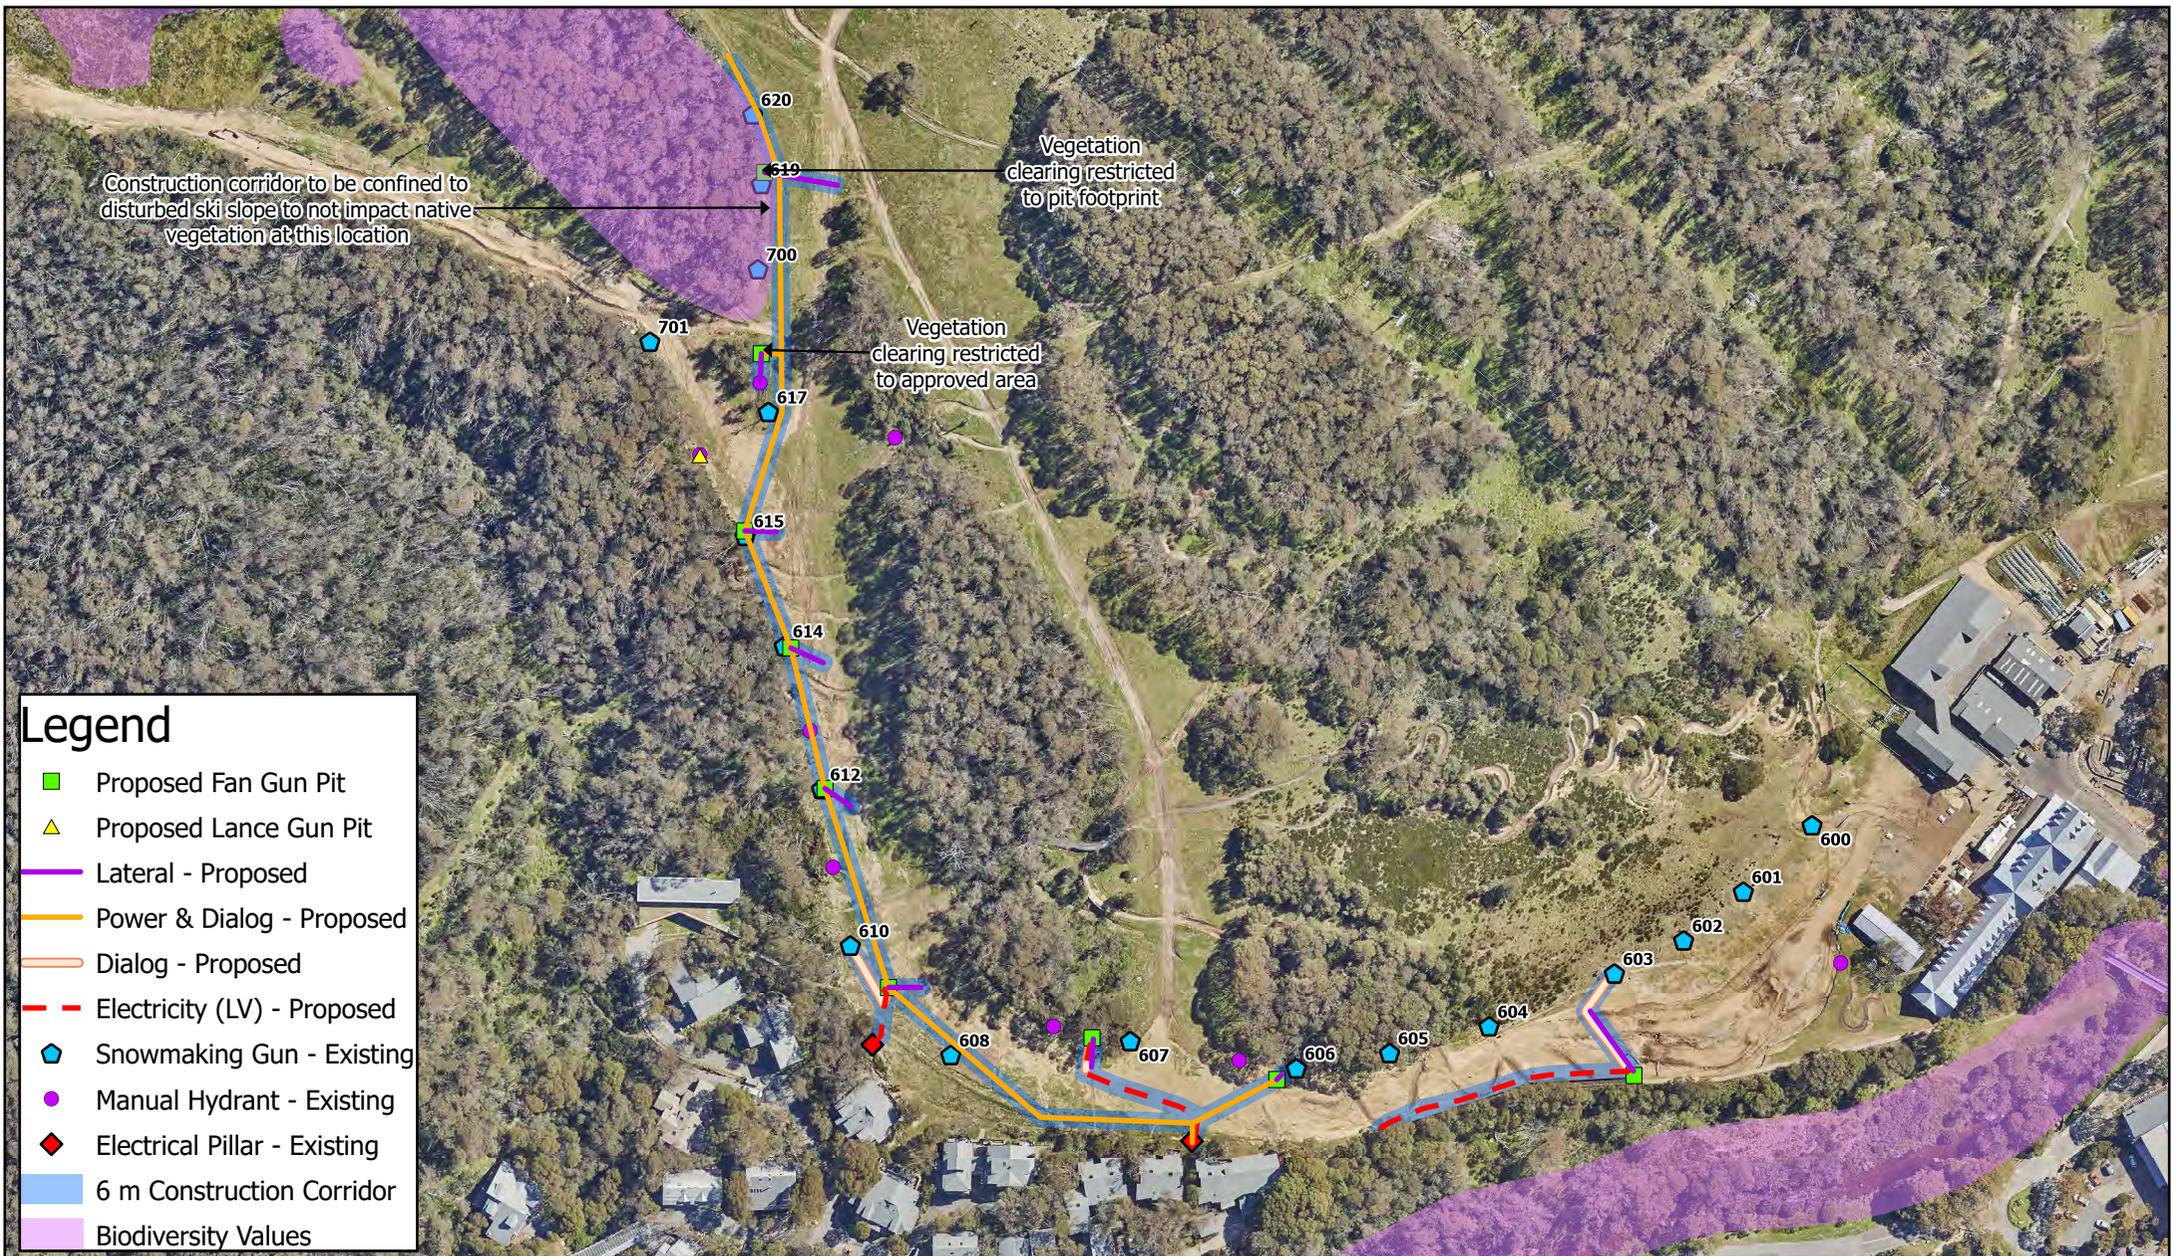

### Legend

- Proposed Fan Gun Pit
- ▲ Proposed Lance Gun Pit
- Lateral - Proposed
- Power & Dialog - Proposed
- Dialog - Proposed
- - - Electricity (LV) - Proposed
- ⬠ Snowmaking Gun - Existing
- Manual Hydrant - Existing
- ◆ Electrical Pillar - Existing
- 6 m Construction Corridor
- Biodiversity Values

Scale: 1:2,400



### Construction Corridor

Project: Fan Guns - Lower Supertrail

Revision: B

Date: 06/11/2024

Produced By: KOS

Map Projection: Universal Transverse Mercator  
 Horizontal Datum: GDA 1994  
 Grid: GDA 1994 MGA Zone 55