



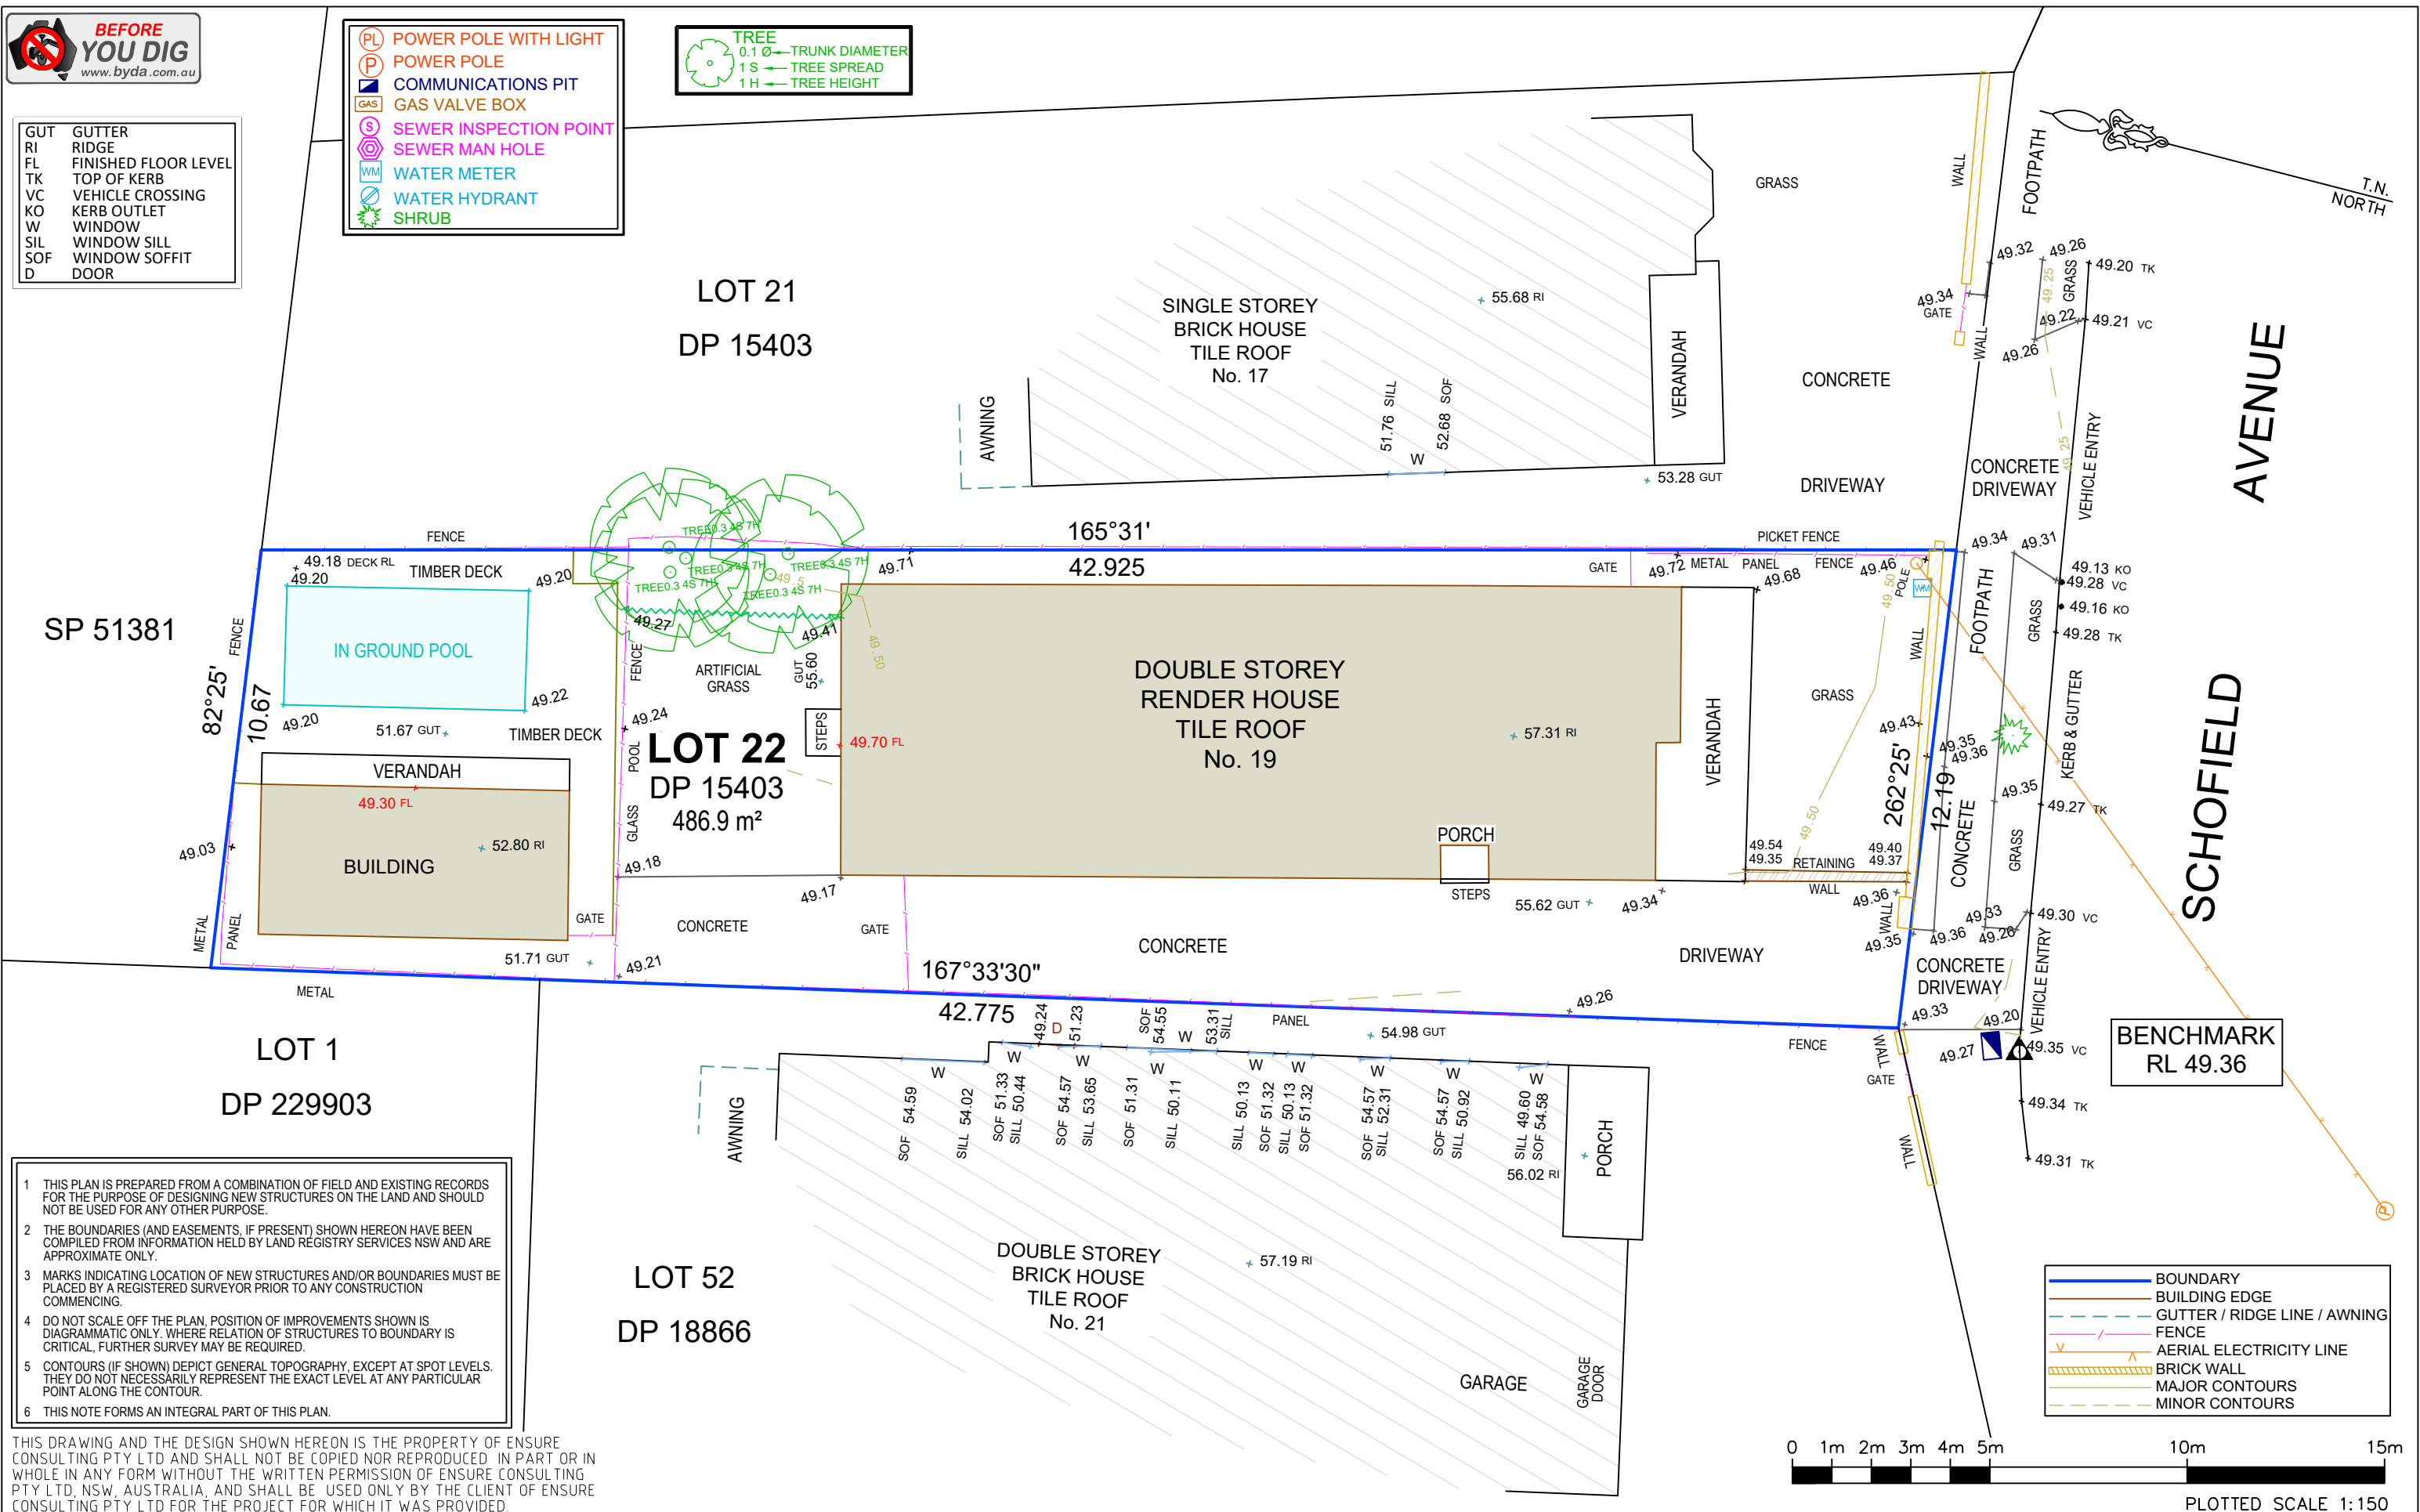

GUT	GUTTER
RI	RIDGE
FL	FINISHED FLOOR LEVEL
TK	TOP OF KERB
VC	VEHICLE CROSSING
KO	KERB OUTLET
W	WINDOW
SIL	WINDOW SILL
SOF	WINDOW SOFFIT
D	DOOR

	POWER POLE WITH LIGHT
	POWER POLE
	COMMUNICATIONS PIT
	GAS VALVE BOX
	SEWER INSPECTION POINT
	SEWER MAN HOLE
	WATER METER
	WATER HYDRANT
	SHRUB

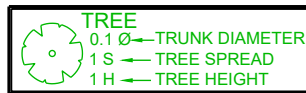

						DRAWN: D.P.	A3	Ensure Consulting Pty Ltd  Ensure Consulting Pty Ltd ABN: 20 624 253 032 Unit 8, 10-12 Sylvester Avenue, Unanderra NSW 2526 Australia Po Box 283, Unanderra NSW 2526 Tel: 02 4210 4143 Email: office@ensureco.com.au	REGISTERED SURVEYOR Ziemowit Tomasz Wierchowski No 8651 			
						CHECKED: J.E.						
						DATUM: A.H.D.						
						ORIGIN OF LEVELS: CORSNET GNSS						
						CONTOUR INTERVAL: 0.25m						
A	03/06/2024	ORIGINAL ISSUE			D.P.	J.E.			PLAN SHOWING LEVELS,	DATE: 03/06/2024	SHEET 1 OF 1	
Rev	DATE			Drn	Chk	SCALE: 1:150		DETAILS AND CONTOURS OVER LOT 22 DP 15403 19 Schofield Avenue Earlwood	DRAWING No: 241128-DE-01		A	