



DEVELOPMENT APPLICATION




PERSPECTIVE - STREET VIEW

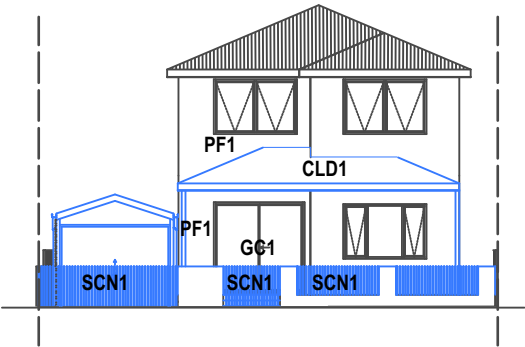

SCHOFIELD AVENUE FACADE

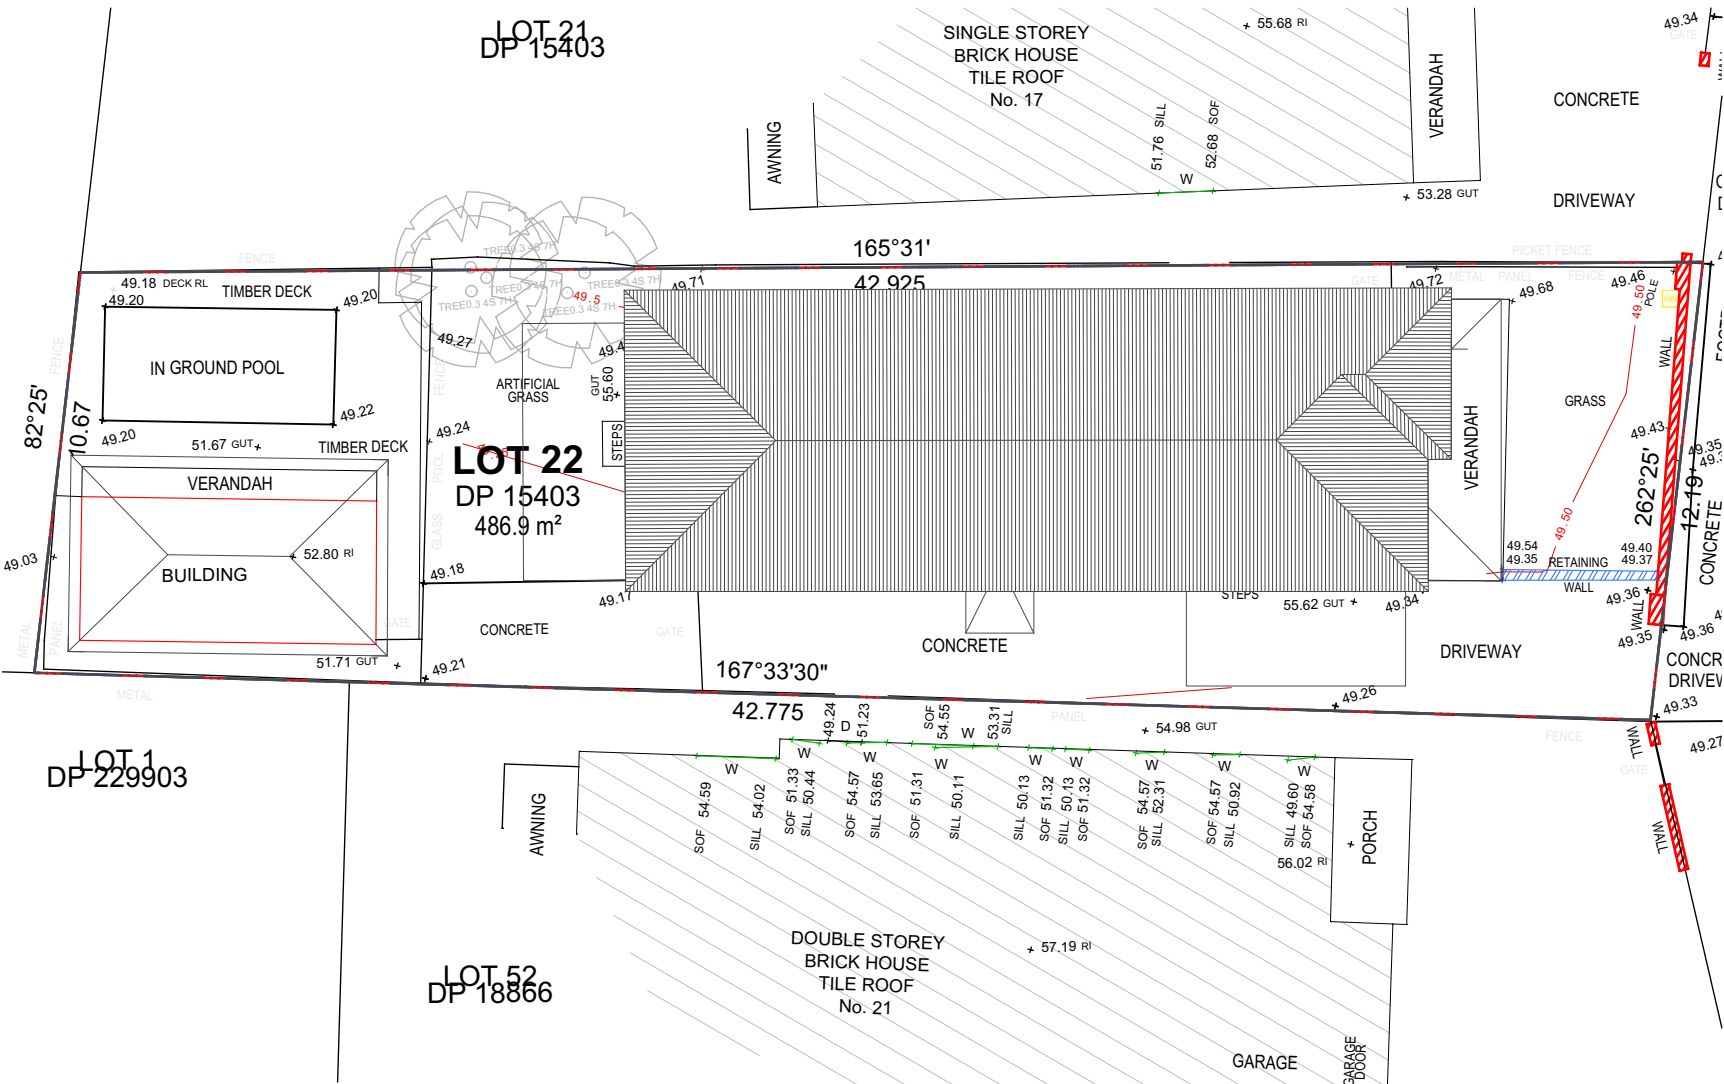

SITE PLAN

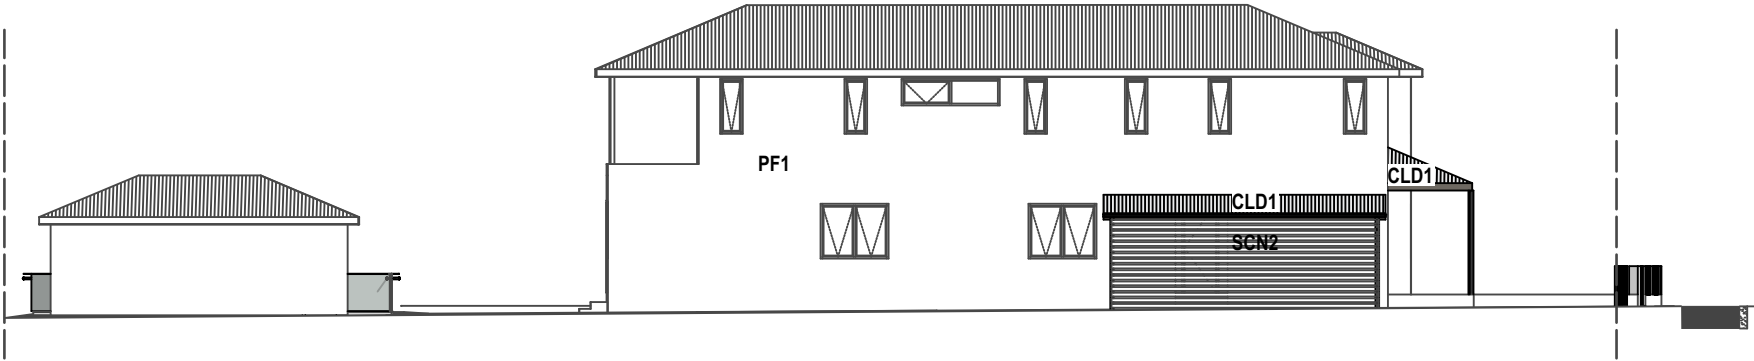

WEST FACADE