
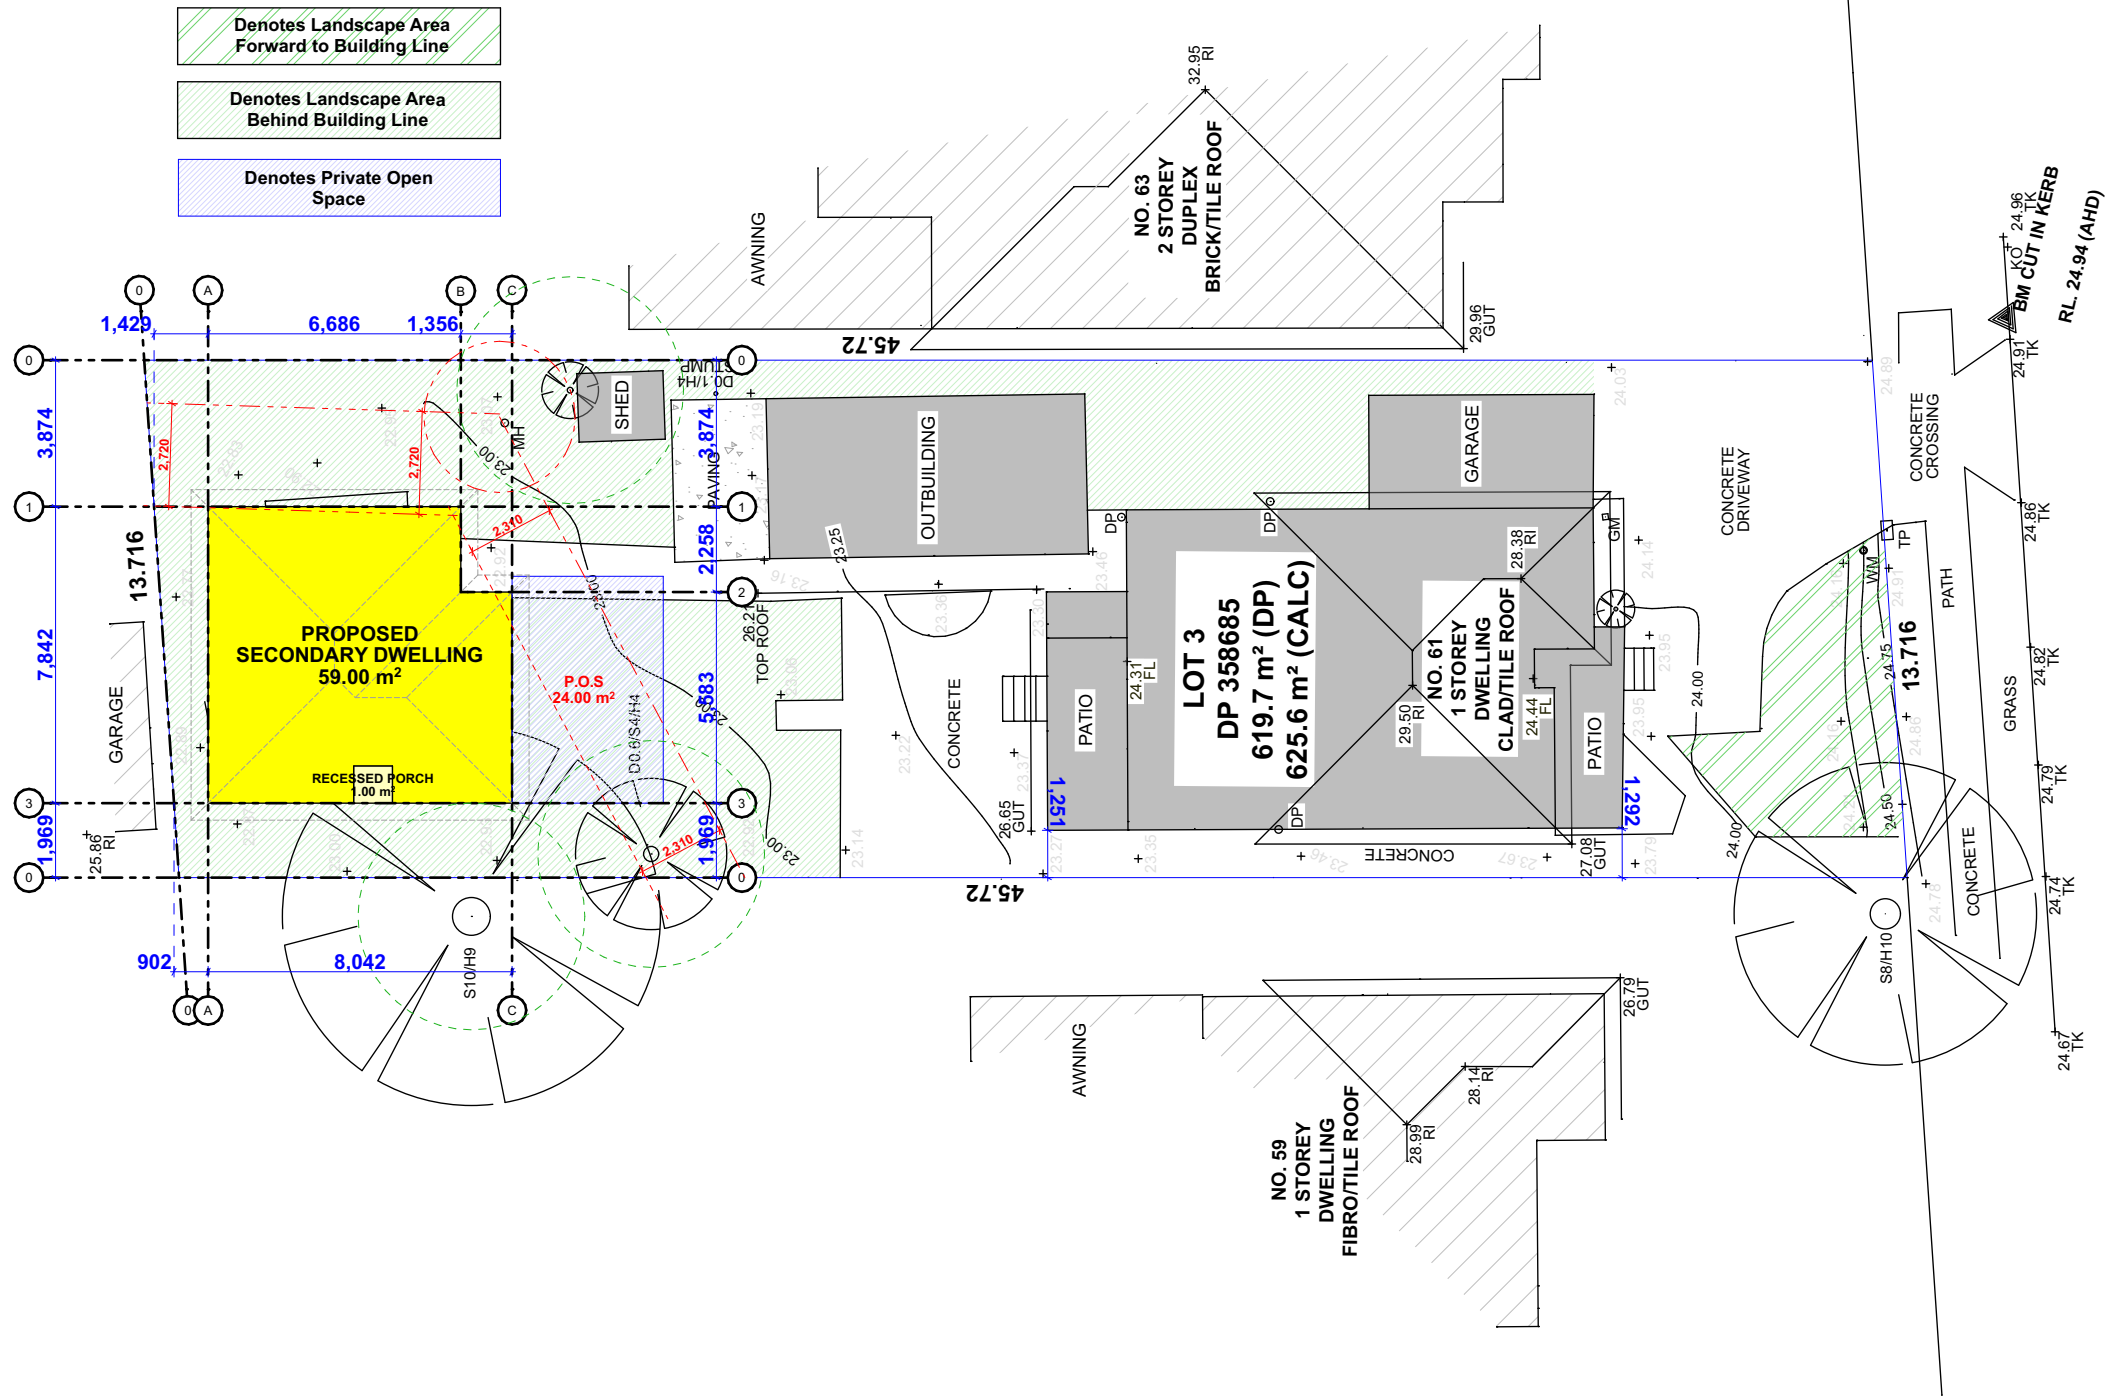


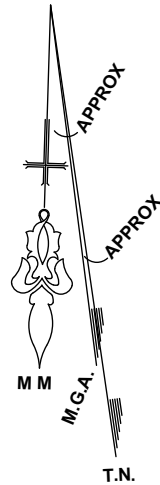

THE RIVER ROAD

1

SITE & LANDSCAPE PLAN

1:200

CLIENT
ALIMA SINGH DONGOL & MILAN RAJBHANDARI
LOT 3, DP 358685
61 THE RIVER ROAD, REVESBY 2212

DRAWING TITLE
Construction Details

SITE & LANDSCAPE PLAN

PROJECT
DEVELOPMENT APPLICATION SET
CONSTRUCTION OF A SECONDARY DWELLING

SHEET SIZE
A3

MASTER GRANNY FLATS

719 FOREST ROAD, PEAKHURST 2210 NSW

1300 643 528
www.mastergrannyflats.com.au
design@mastergrannyflats.com.au



MASTER
GRANNYFLATS



REVISION	DESCRIPTION	DATE	DRAWN	SCALE	DRAWN	CHECKED	DATE
P01	PRELIMINARY DRAFT	05.06.2024	JV				
DA01	ARCHITECTURE SET	21.06.2024	JV				
DA02	ARCHITECTURE SET	28.06.2024	JV				
DA03	ARCHITECTURE SET	01.07.2024	JV				

1:200

JV

01.07.2024

PROJECT No

DRAWING No

REVISION

C24-0007410

DA 0400

DA03